

KEY PLAN

Alioskar Ganem Osorio
Digitally signed by Alioskar Ganem Osorio
Date: 2024.06.14 11:34:31 -04'00'

CONSULTING ENGINEER



ALIOSKAR GANEM P.E.
FL LIC. NO. 74745

ECO POMPANO TOWNHOME DEVELOPMENT

3225 NE 5TH ST. POMPANO BEACH, FL. 33062 UNIT 2


NOTES/COMMENTS

1 06-07-24

REVISIONS / SUBMISSIONS

DRAWN BY: AG
CHECKED BY: AG
INITIAL DRAWING RELEASE DATE: ISSUE DATE

ELEVATION

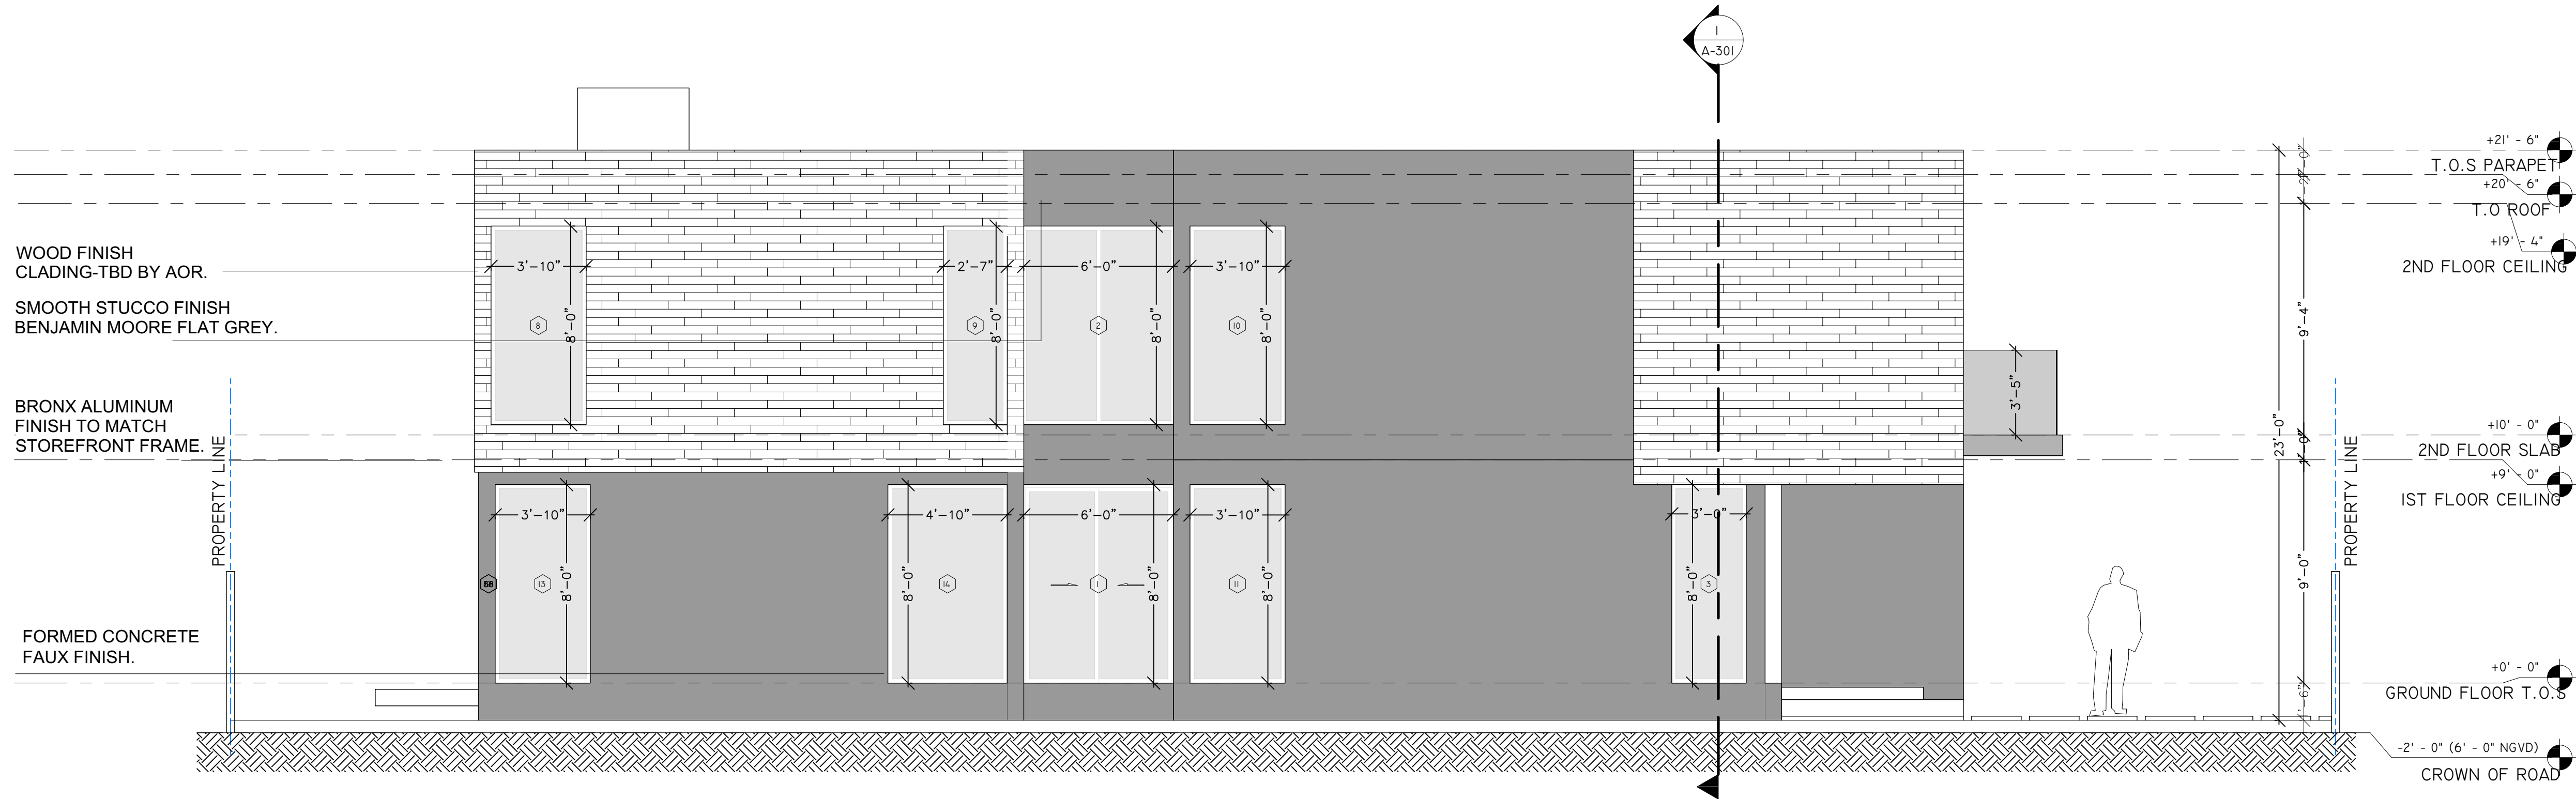


1 WEST ELEVATION
1/4" = 1'-0"

UNDER SEPARATE PERMIT

UNIT 2

UNDER SEPARATE PERMIT

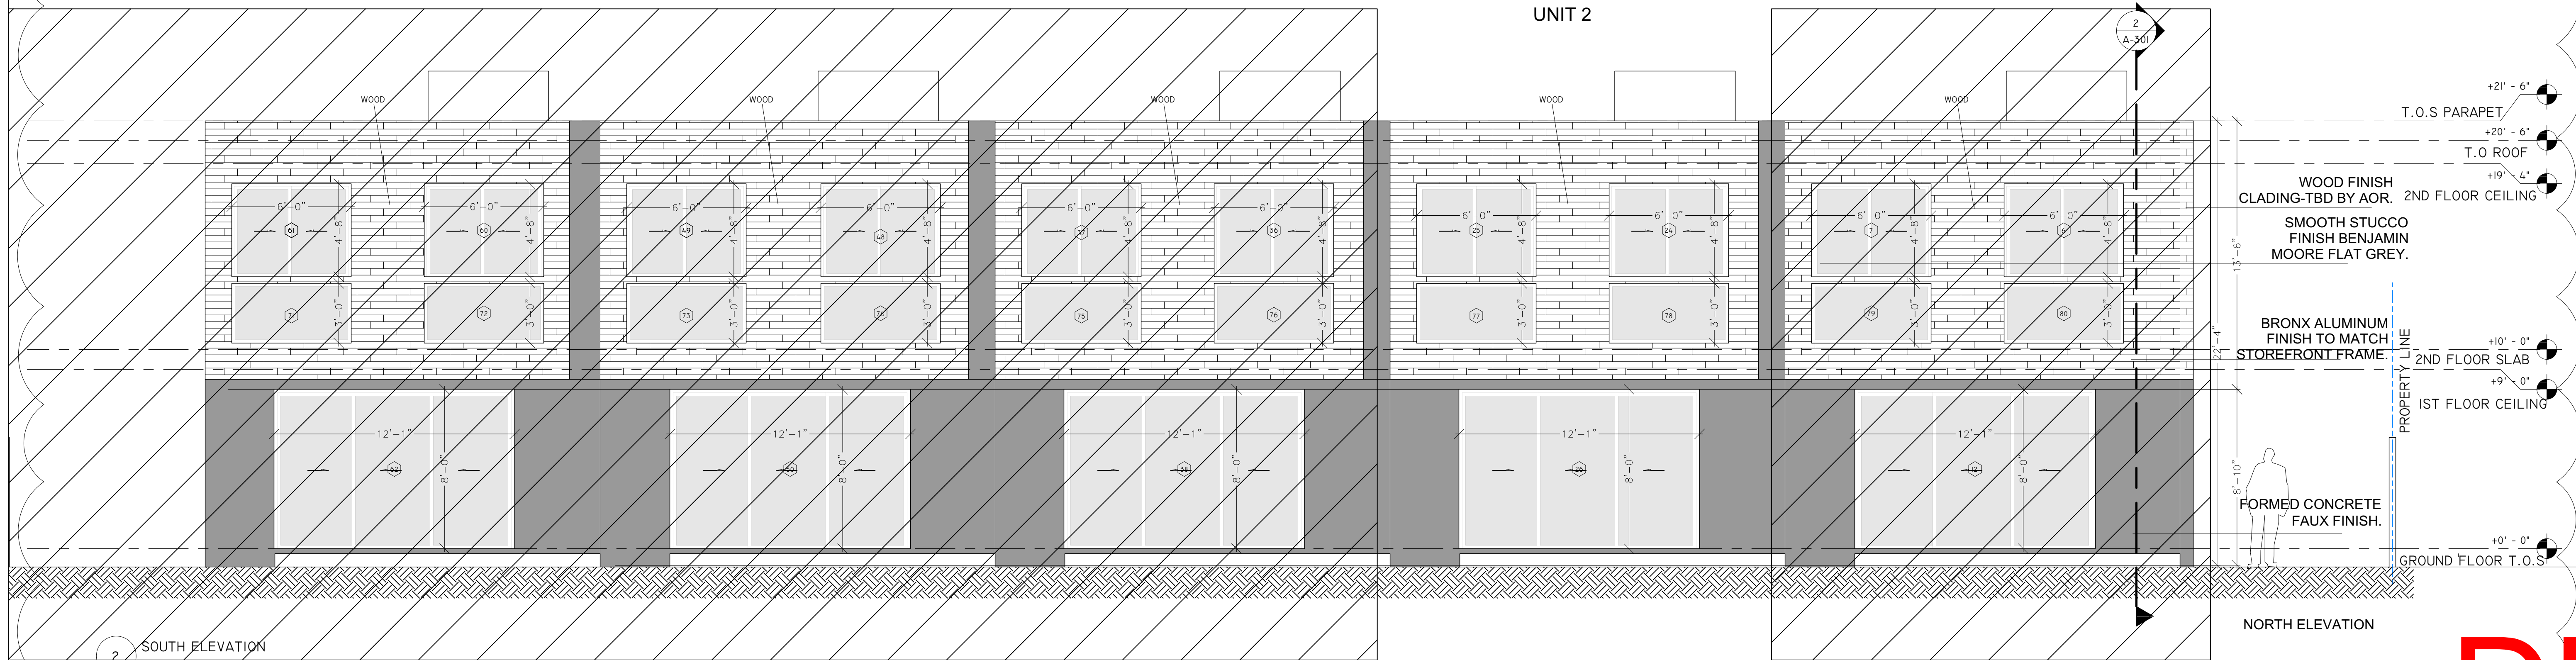

2 SOUTH ELEVATION
1/4" = 1'-0"

NORTH ELEVATION