

KEYPLAN

**Alioskar Ganem Osorio**  
Digitally signed by Alioskar Ganem Osorio  
Date: 2024.06.14 12:05:29 -04'00'

CONSULTING ENGINEER  
**ALIOSKAR GANEM OSORIO**  
No. 74745  
PROFESSIONAL ENGINEER  
FLORIDA  
ALIOSKAR GANEM P.E.  
FL. LIC. No. 74745  
ECO POMPAÑO TOWNHOME DEVELOPMENT

3231 NE 5TH ST, POMPAÑO BEACH, FL. 33062 UNIT 5


NOTES/COMMENTS

1 06-07-24


REVISIONS / SUBMISSIONS

DRAWN BY: AG  
CHECKED BY: AG  
INITIAL DRAWING RELEASE DATE: ISSUE DATE

ELEVATION

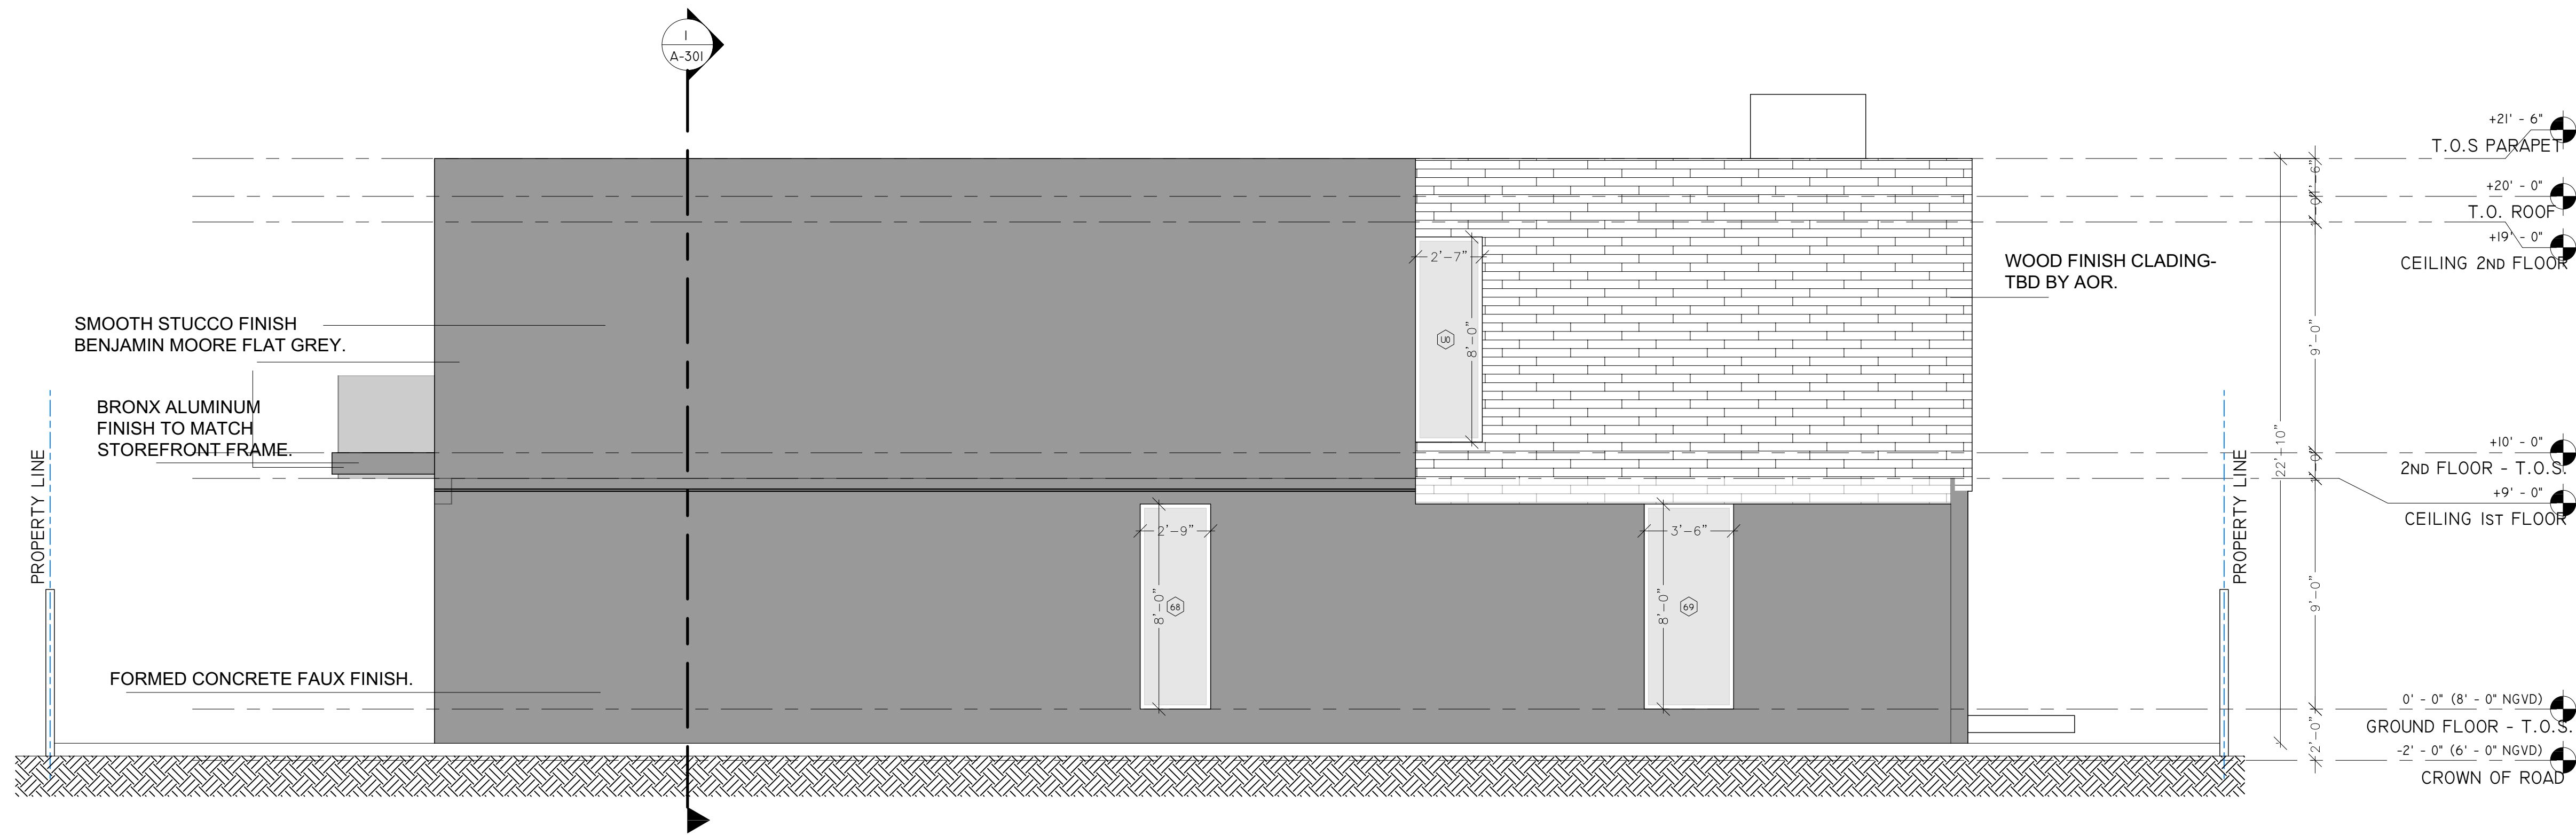

1 EAST ELEVATION  
1/4" = 1'-0"

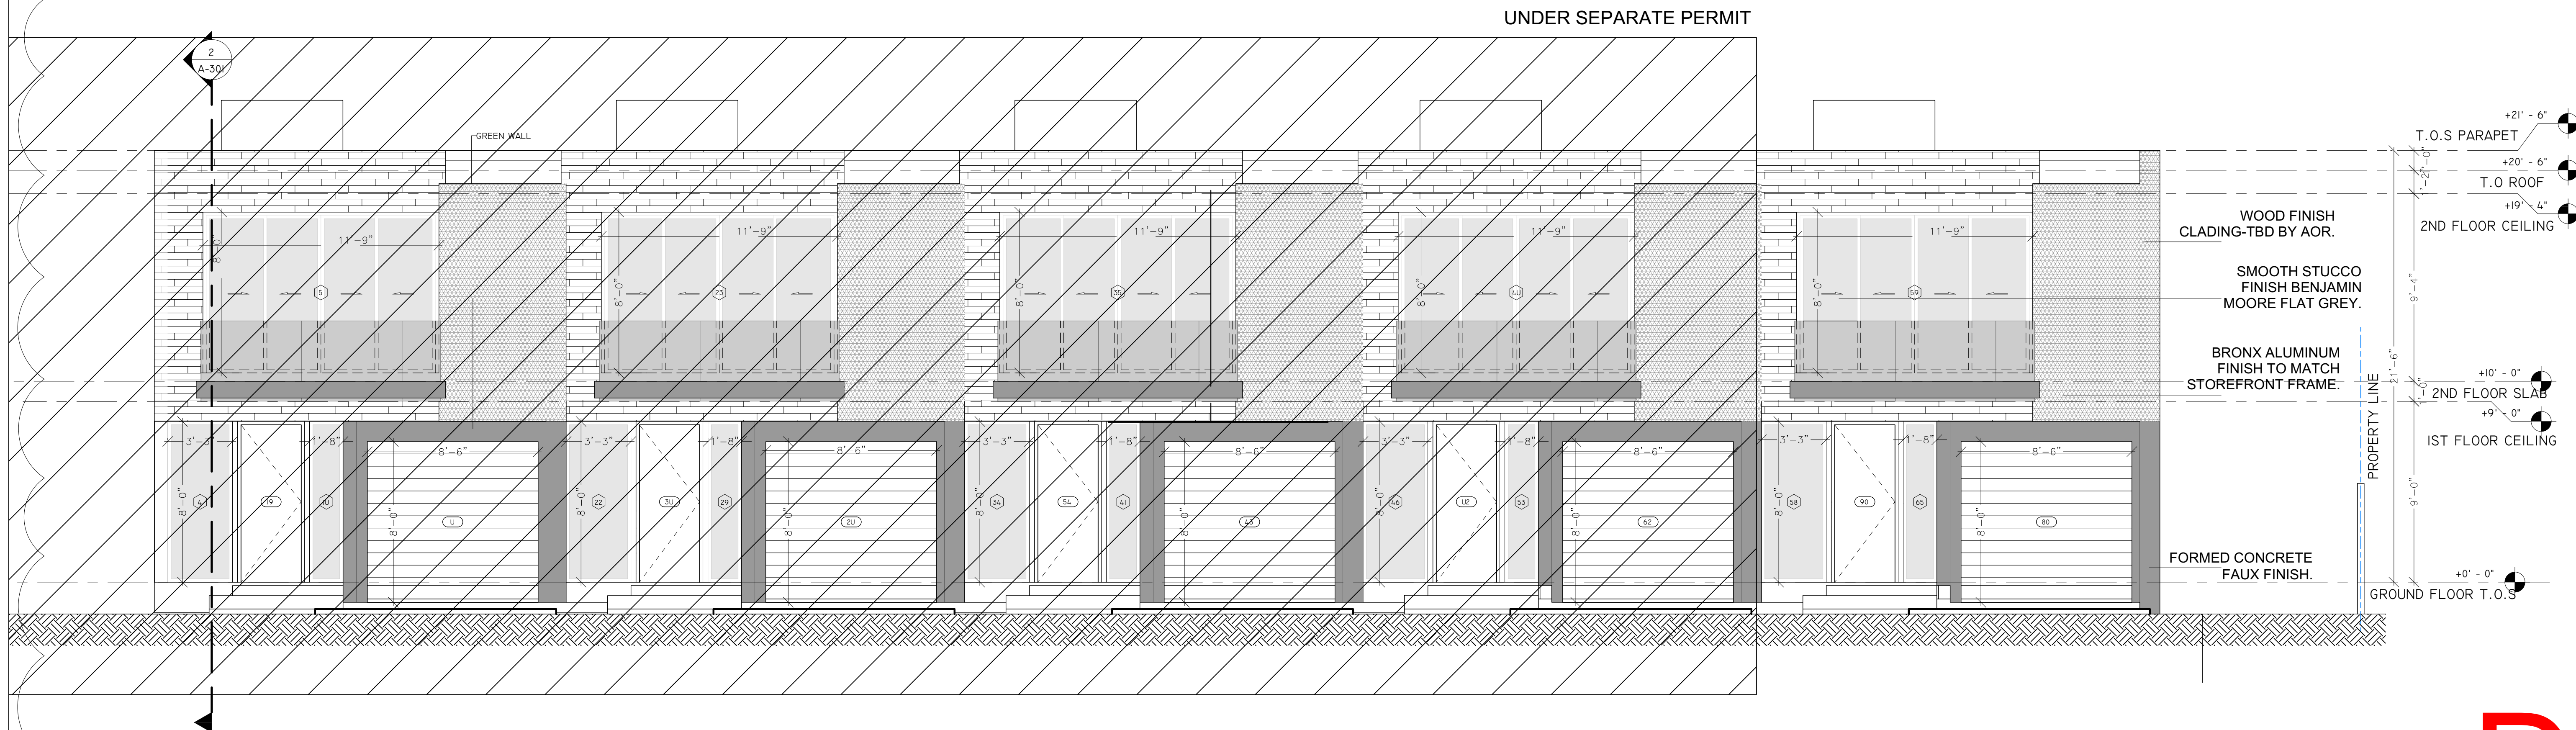

2 RIGHT ELEVATION  
1/4" = 1'-0"