


ELEVATION	NOTES	AREA	REQUIRED	PROVIDED
EAST	30% FENESTRATION REQ'D. STREET FACING ELEVATIONS	692 SQ FT	+/-208 SQ FT	194 SQ FT
NORTH		672 SQ FT	+/-202 SQ FT	213 SQ FT
WEST				
SOUTH				

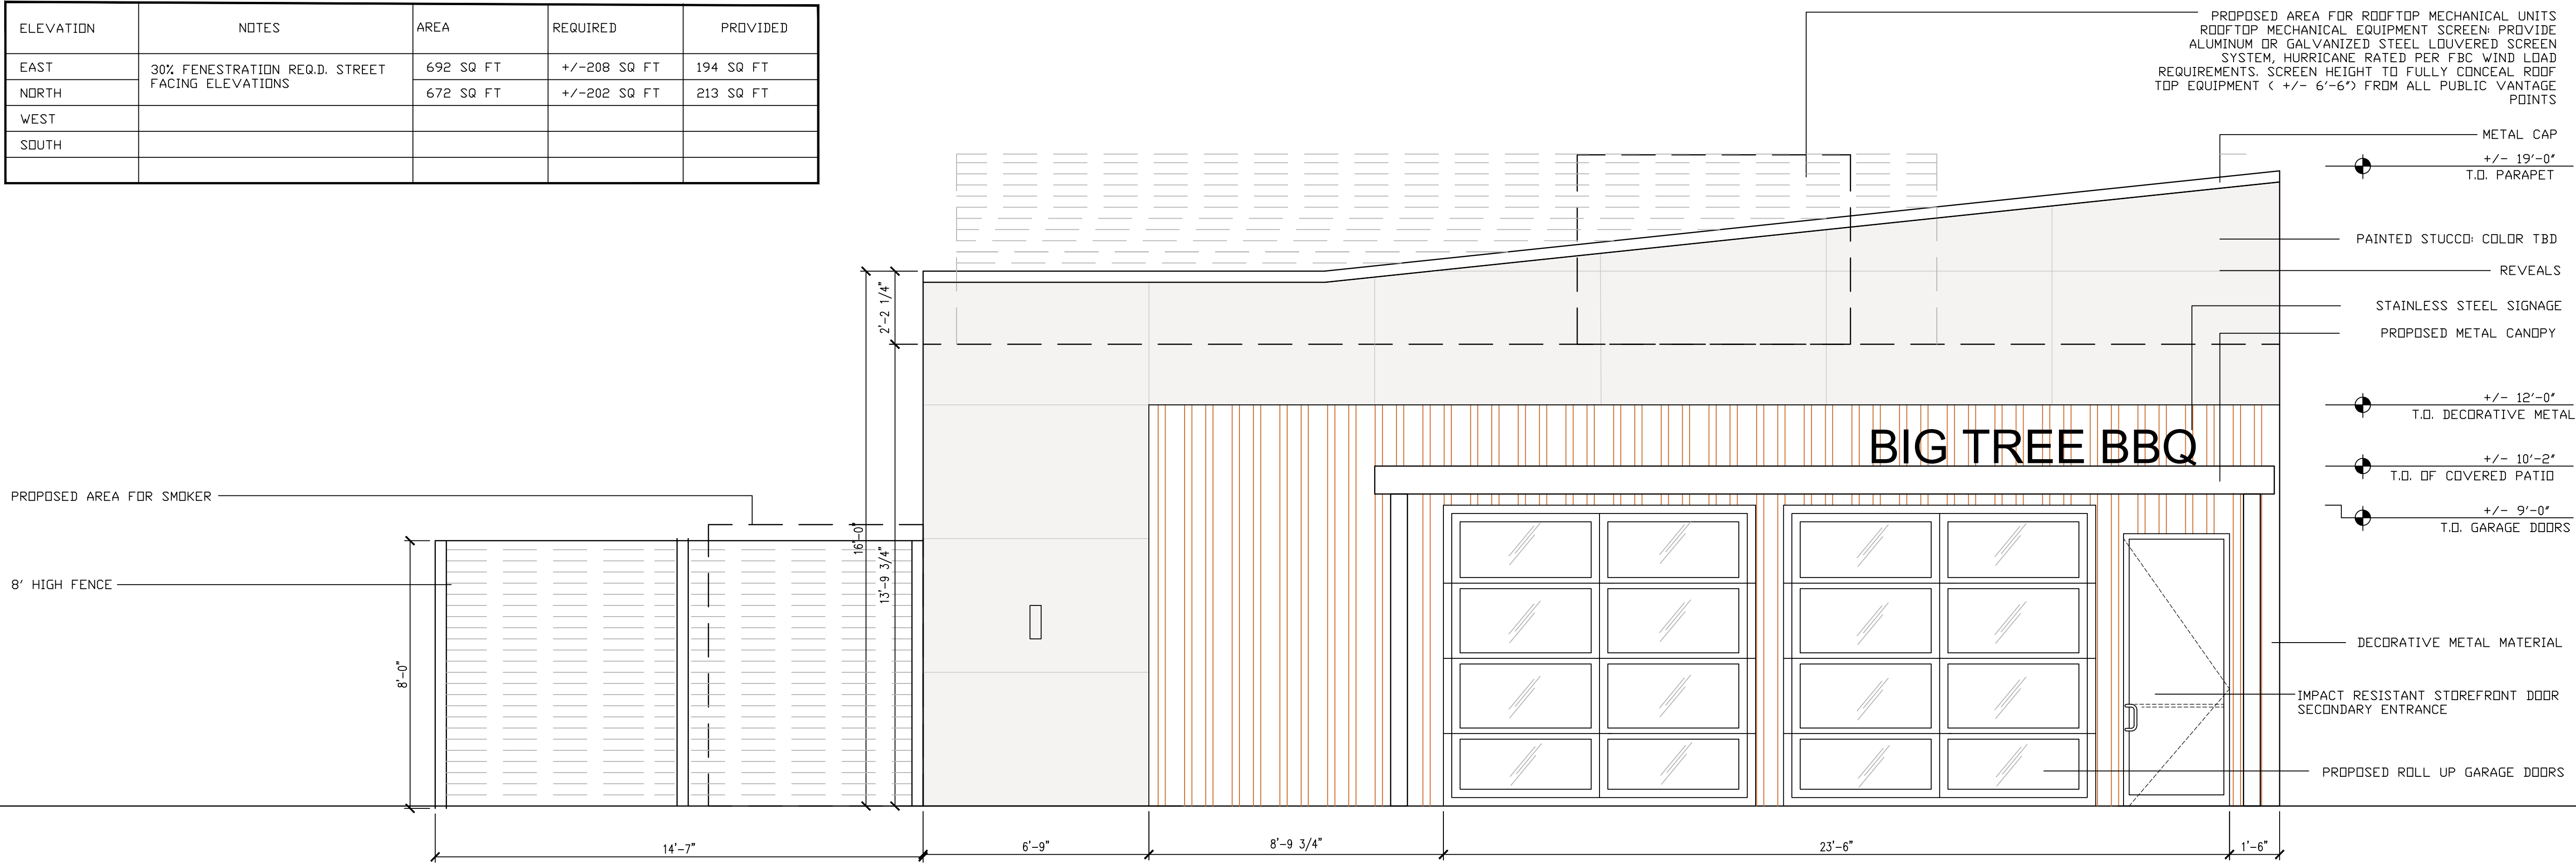

01


EAST EXTERIOR ELEVATION- POWERLINE RD

1/2" = 1'-0"

DECORATIVE METAL CLADDING: COLOR AND SPEC TBD

AREA TO BE STUCCO: COLOR TBD

AREA TO BE STUCCO ACCENT PAINT COLOR: COLOR TBD

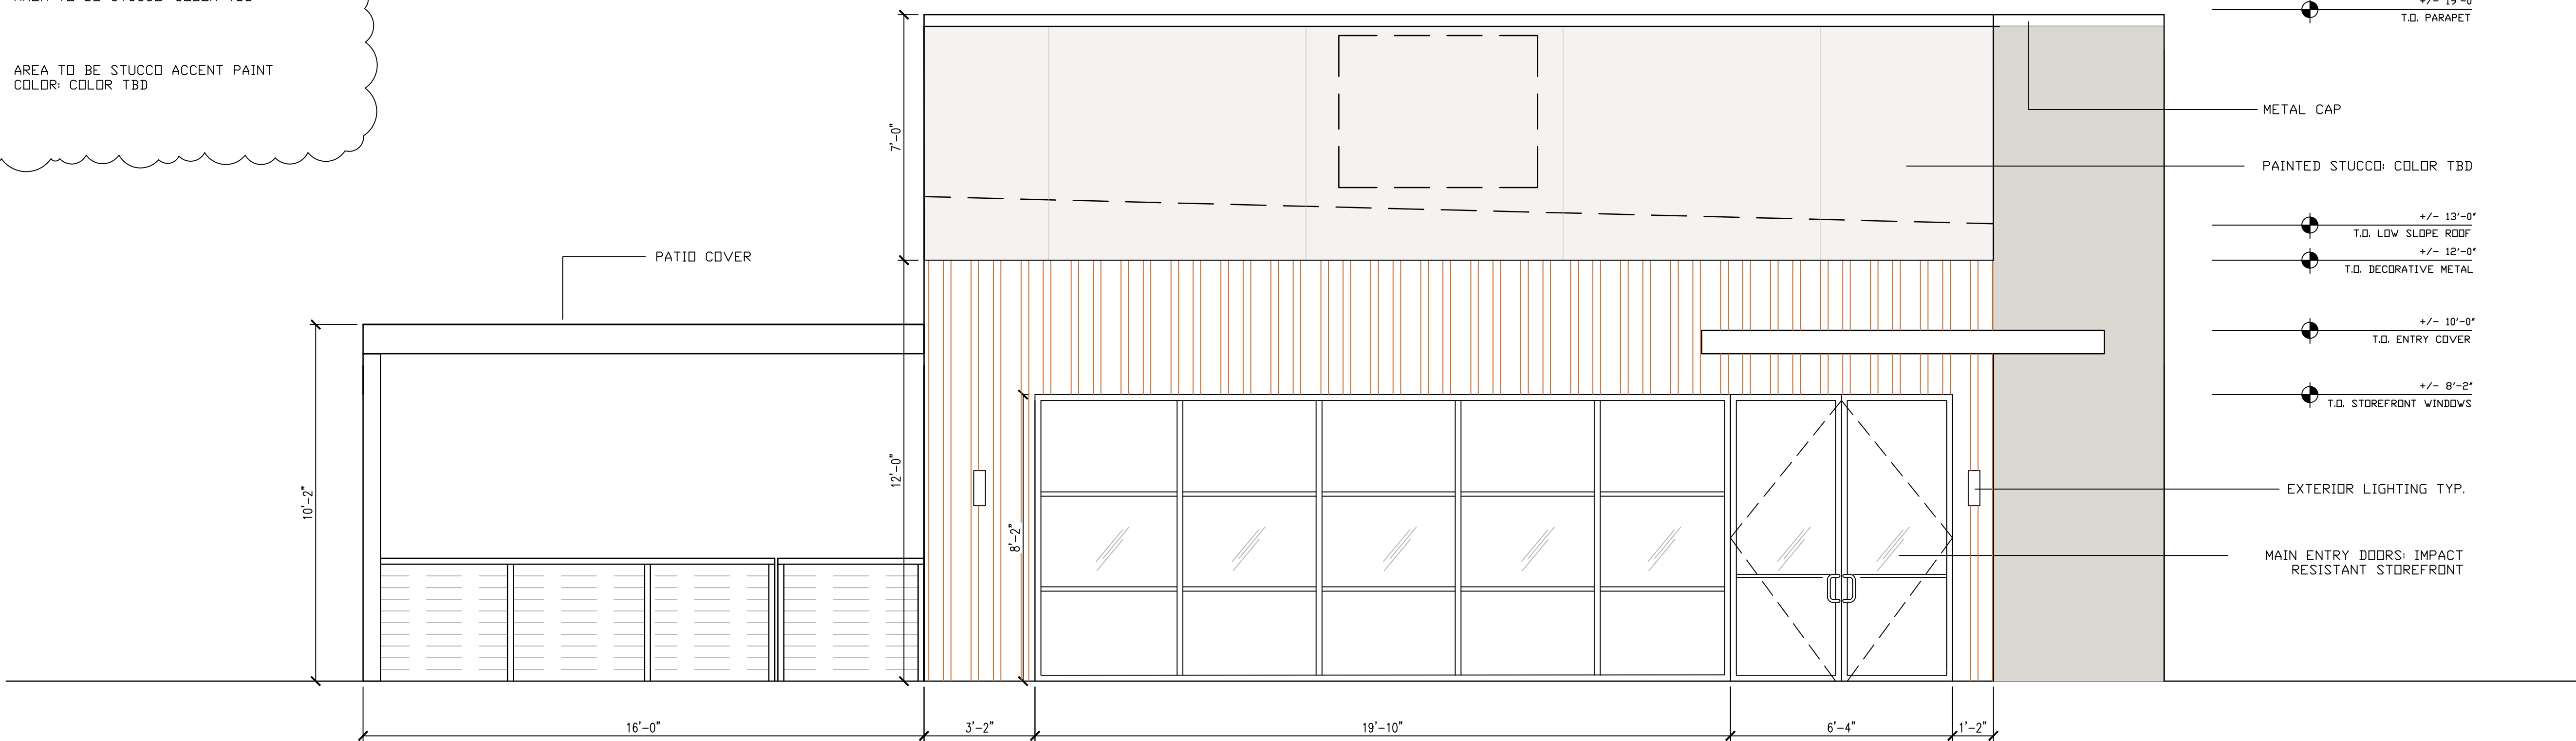

DRC

PZ23-12000012
12/03/2025

NORTH EXTERIOR ELEVATION- NW 5TH STREET

1/2" = 1'-0"

STUDIO US
[DESIGN]

361 N UNIVERSITY DRIVE
PLANTATION, FLORIDA 33324

BIG TREE BBQ
NW 5TH STREET
POMPANO BEACH, FLORIDA 33069

REVISIONS		
No.	DATE	DESCRIPTION
△	10/16/25	DRC REVISIONS

CONSTRUCTION DOCUMENTS

PROJECT NUMBER: 2023-16

ISSUE DATE:

DRAWN BY: SNB

CHECKED BY: SNB

FILENAME: 2023-16 BIG TREE BBQ



A-3.0
SHEET