

DRC
PZ23-12000009
01/02/2025

FLORIDA INDOOR TENNIS
POMPANO BEACH, FL 33069

3000 NORTH MILITARY TRAIL, SUITE 209
BOCA RATON, FLORIDA 33431
PHONE 561-391-0081 FAX 561-391-0085
EMAIL mail@rwb-arch.com

RWB
Linare
ARCHITECTURE

PROJECT # 21-035

DATE PER ISSUANCE

SHEET # 3

A3.00

JUAN C. LINARES

Digitally signed
by Juan C
Linare

Date: 2024.11.21
17:42:33 -05'00'

AA26000640

COLOR CHART		REVISIONS
1	BM 0C-152 SUPER WHITE COLOR	09.27.23
2	BM 775 POOLSIDE COLOR	12.08.23
3	PMS 638	07.27.24
4	BM HC-154 HALE NAVY COLOR	10.07.24
5	BM 173 HAPPILY EVER AFTER COLOR	
6	PMS 128	
7	STANDING SEAM METAL ROOF, BONE WHITE COLOR	
8	SANTA FE INSULATED METAL WALL PANEL WITH EMBOSSED STUCCO TEXTURE SILVERSTONE COLOR	
9	ALUMINUM WHITE POWDER COAT	
10	GLASS CLEAR	




PMS 143-F1B434-PANTONE PMS 143 C-Leaves
PMS 128-F3D54E-PANTONE PMS 128 C-Outer Circle and Center Fill
PMS 638-20AFD7-PANTONE PMS 638 C-Inner Blue Green Circle
PMS 141-F2C061-PANTONE PMS 141 C-Text

NORTH ELEVATION
AREA = 4,964.33 SF
OPENING AREA = 1,495.30 SF (30.12%)


NORTH ELEVATION
AREA = 4,964.33 SF
OPENING AREA = 0.00 SF (0.00%)

WEST ELEVATION
AREA = 4,587.40 SF
OPENING AREA = 53.88 SF (1.17%)


EAST ELEVATION
AREA = 4,587.40 SF
OPENING AREA = 53.88 SF (9.95%)

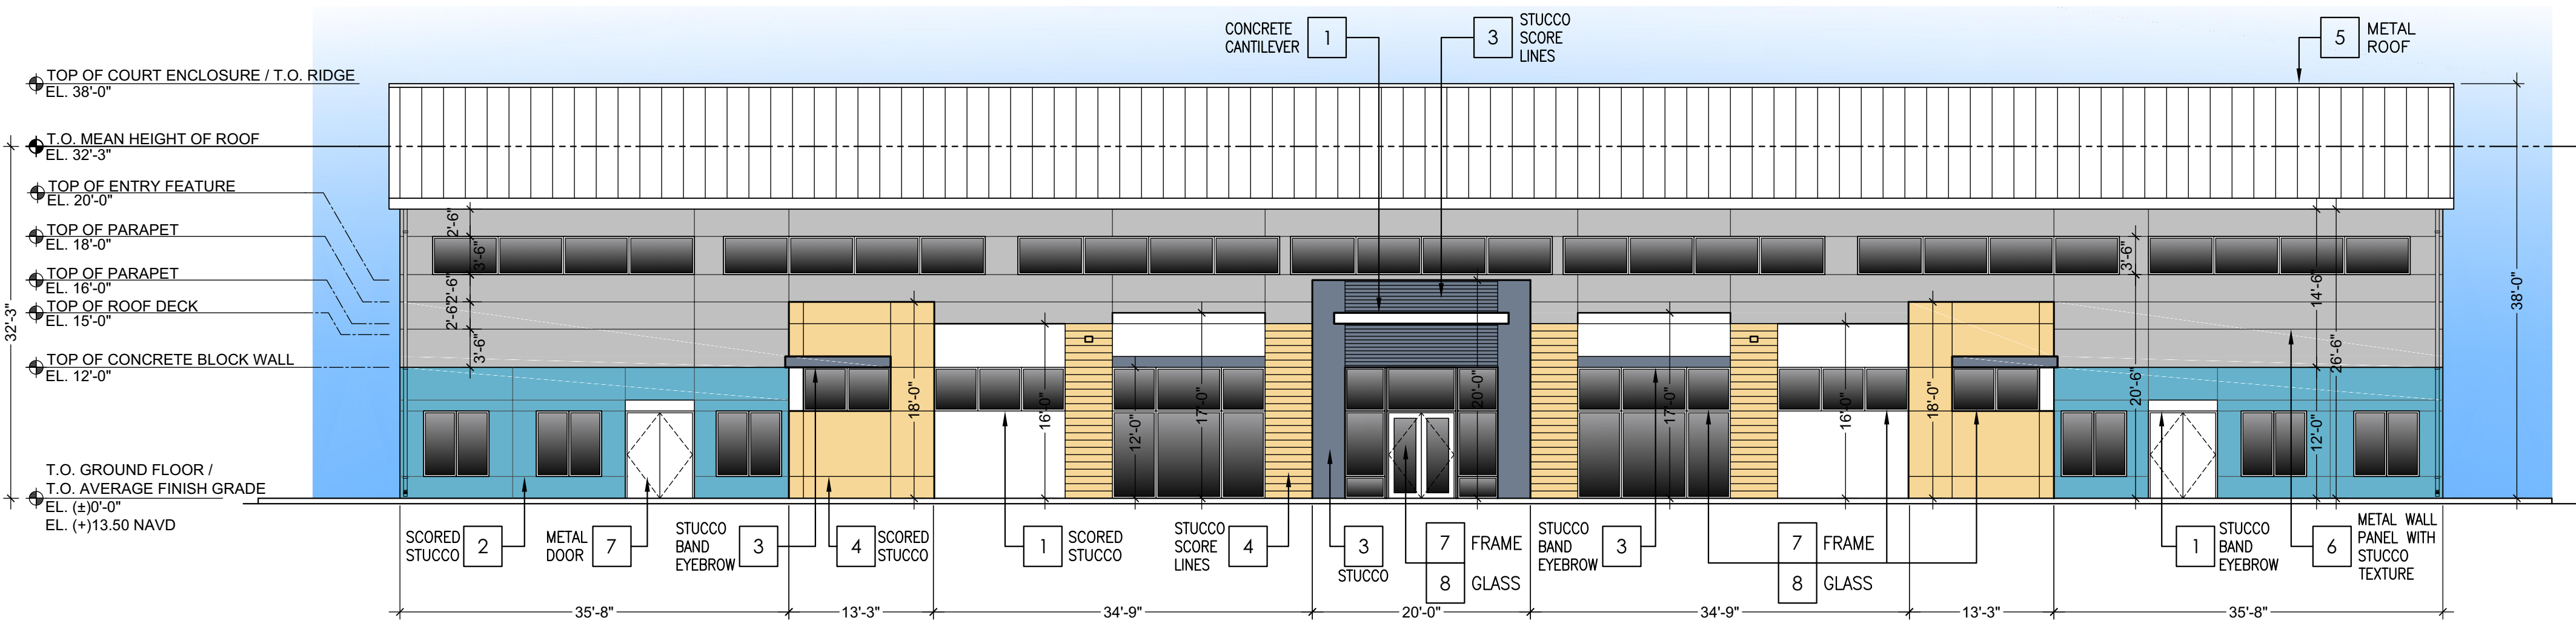


1 NORTH ELEVATION
SCALE: 3/32"=1'-0"

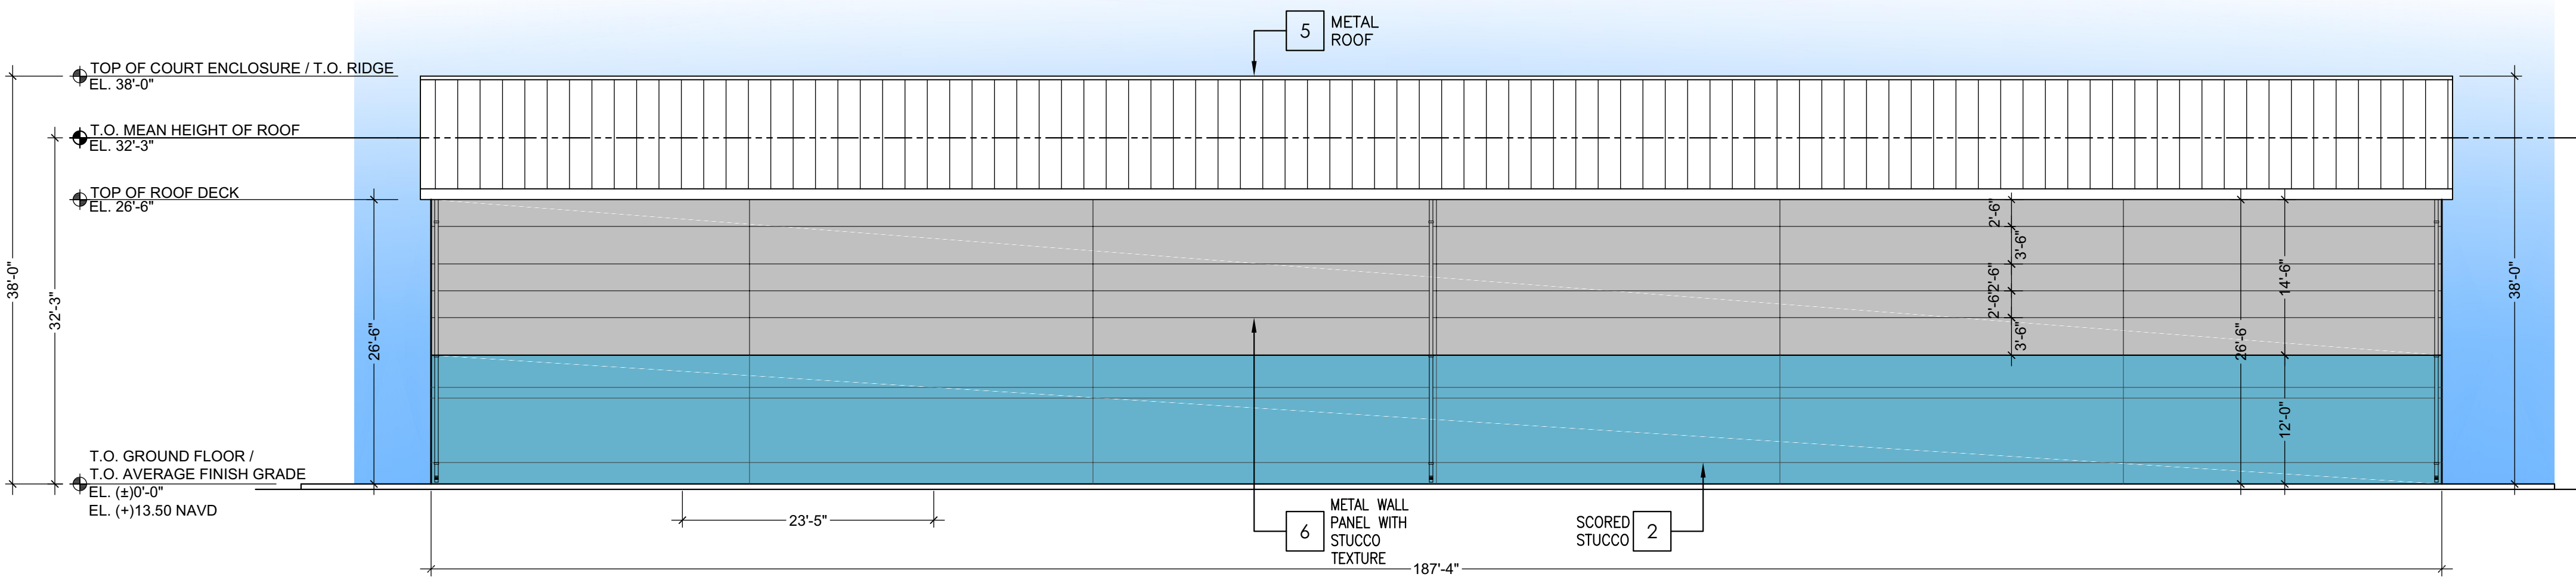

2 SOUTH ELEVATION
SCALE: 3/32"=1'-0"

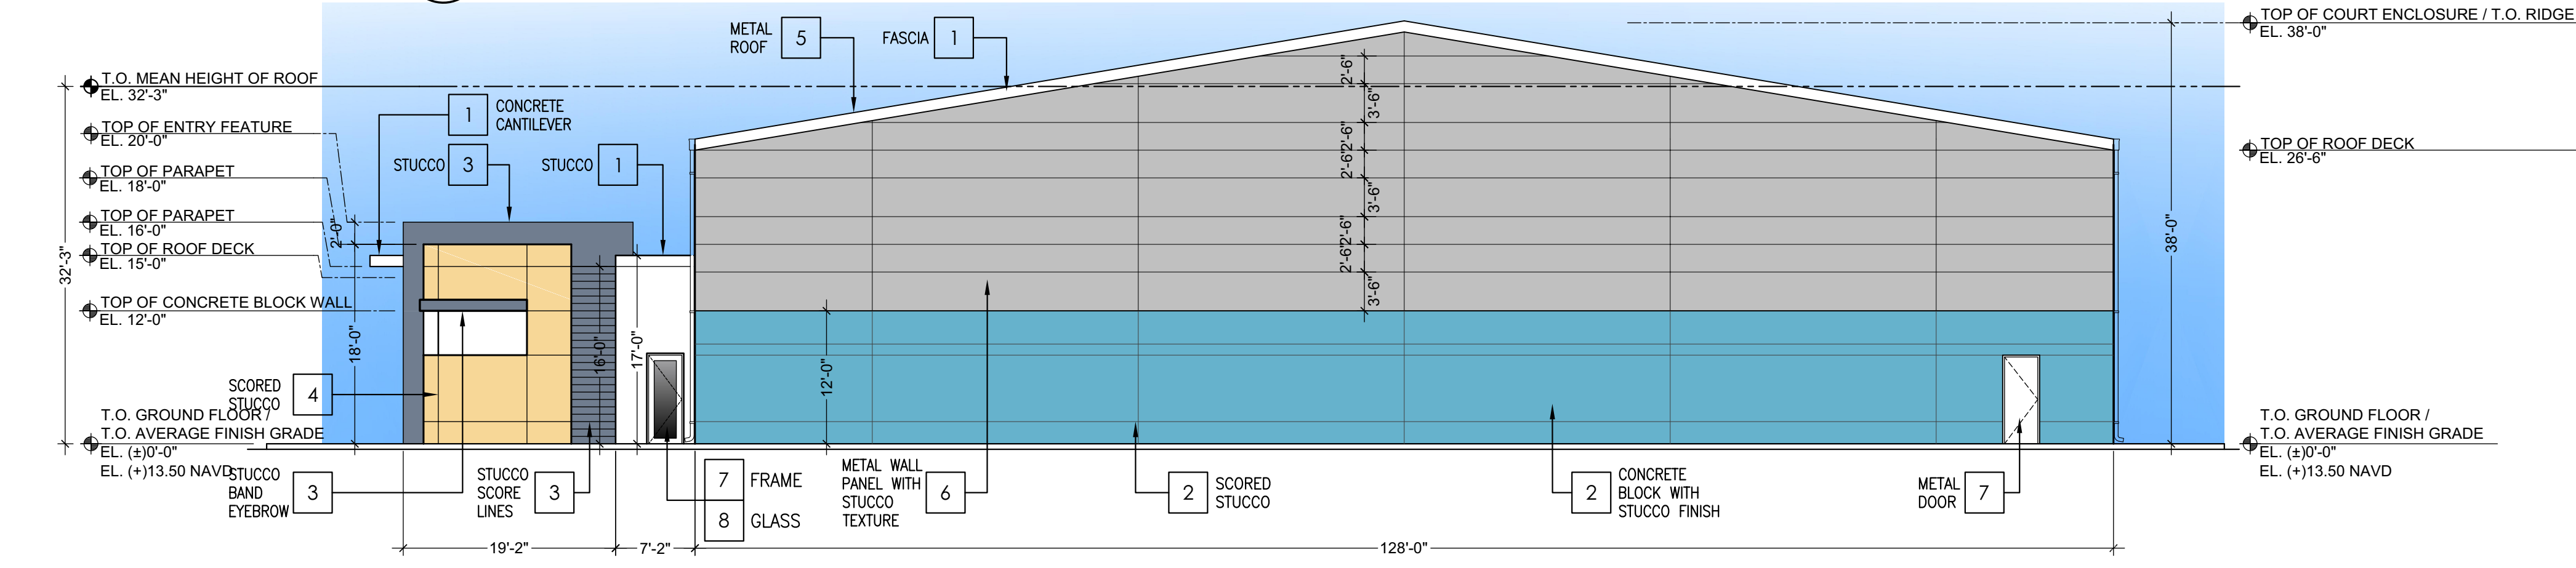

3 WEST ELEVATION
SCALE: 3/32"=1'-0"

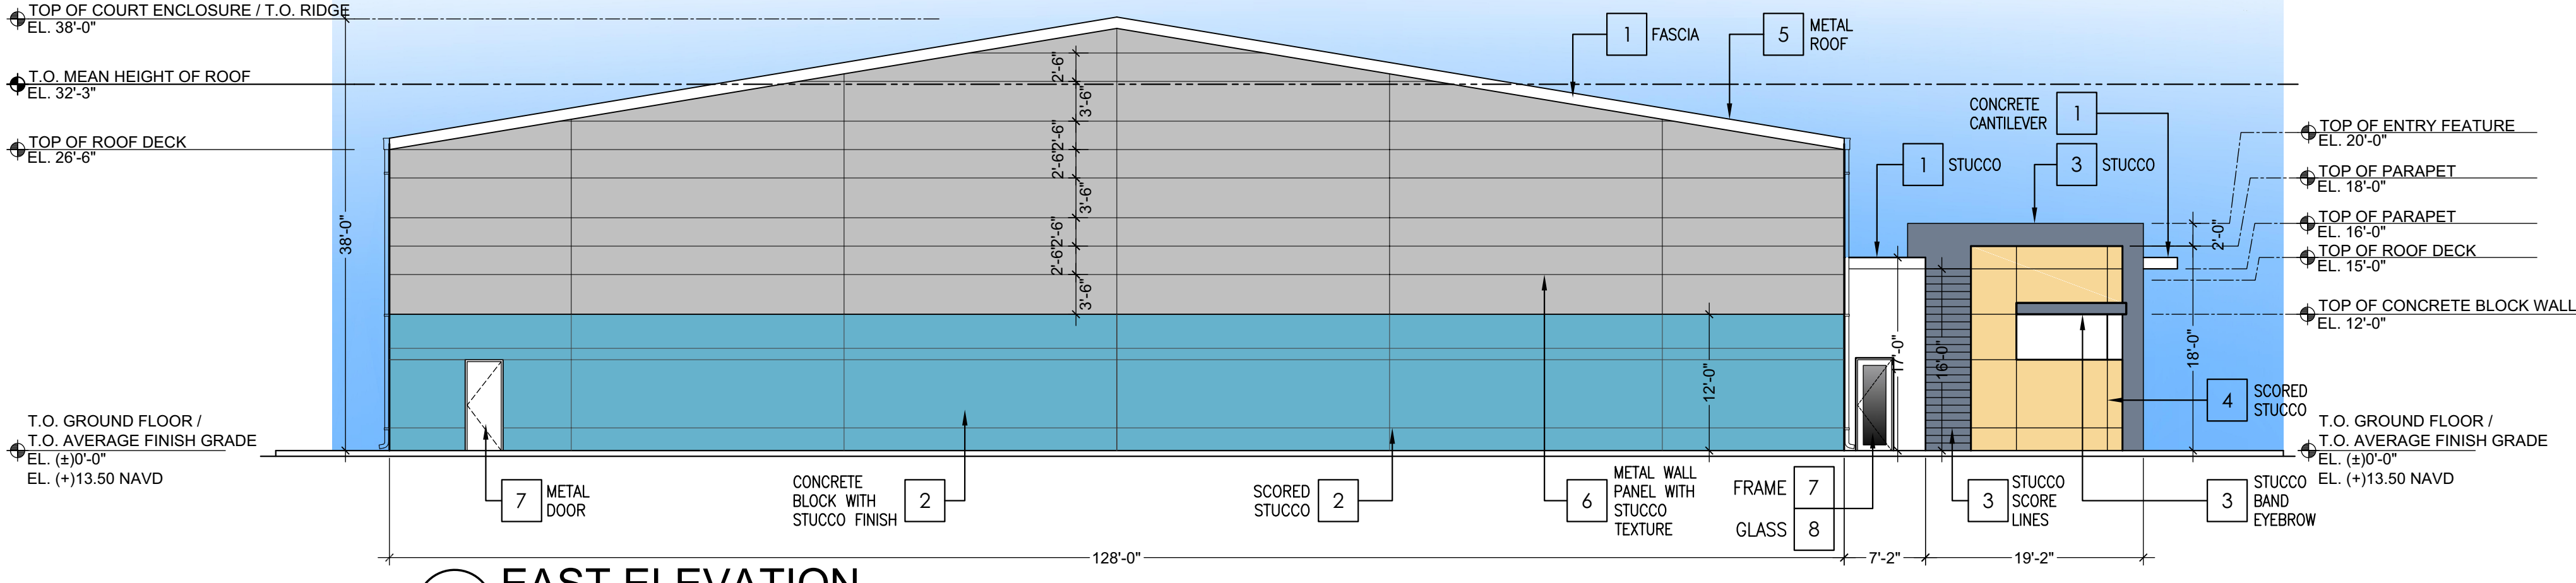

4 EAST ELEVATION
SCALE: 3/32"=1'-0"