


or distribution is prohibited unless authorized in writing by Architect.


Received after DRC Meeting
to address DRC comments
prior to the submission of a
Building Permit Application.

COPYRIGHT © 2022 PASCUAL, PEREZ, KILDOJJIAN, STARR - ARCHITECTS - PLANNERS
The architectural design and detail drawings for this building and/or overall project are the legal property of and all rights are reserved by the Architect. Their use for reproduction or distribution is prohibited unless authorized in writing by the Architect.

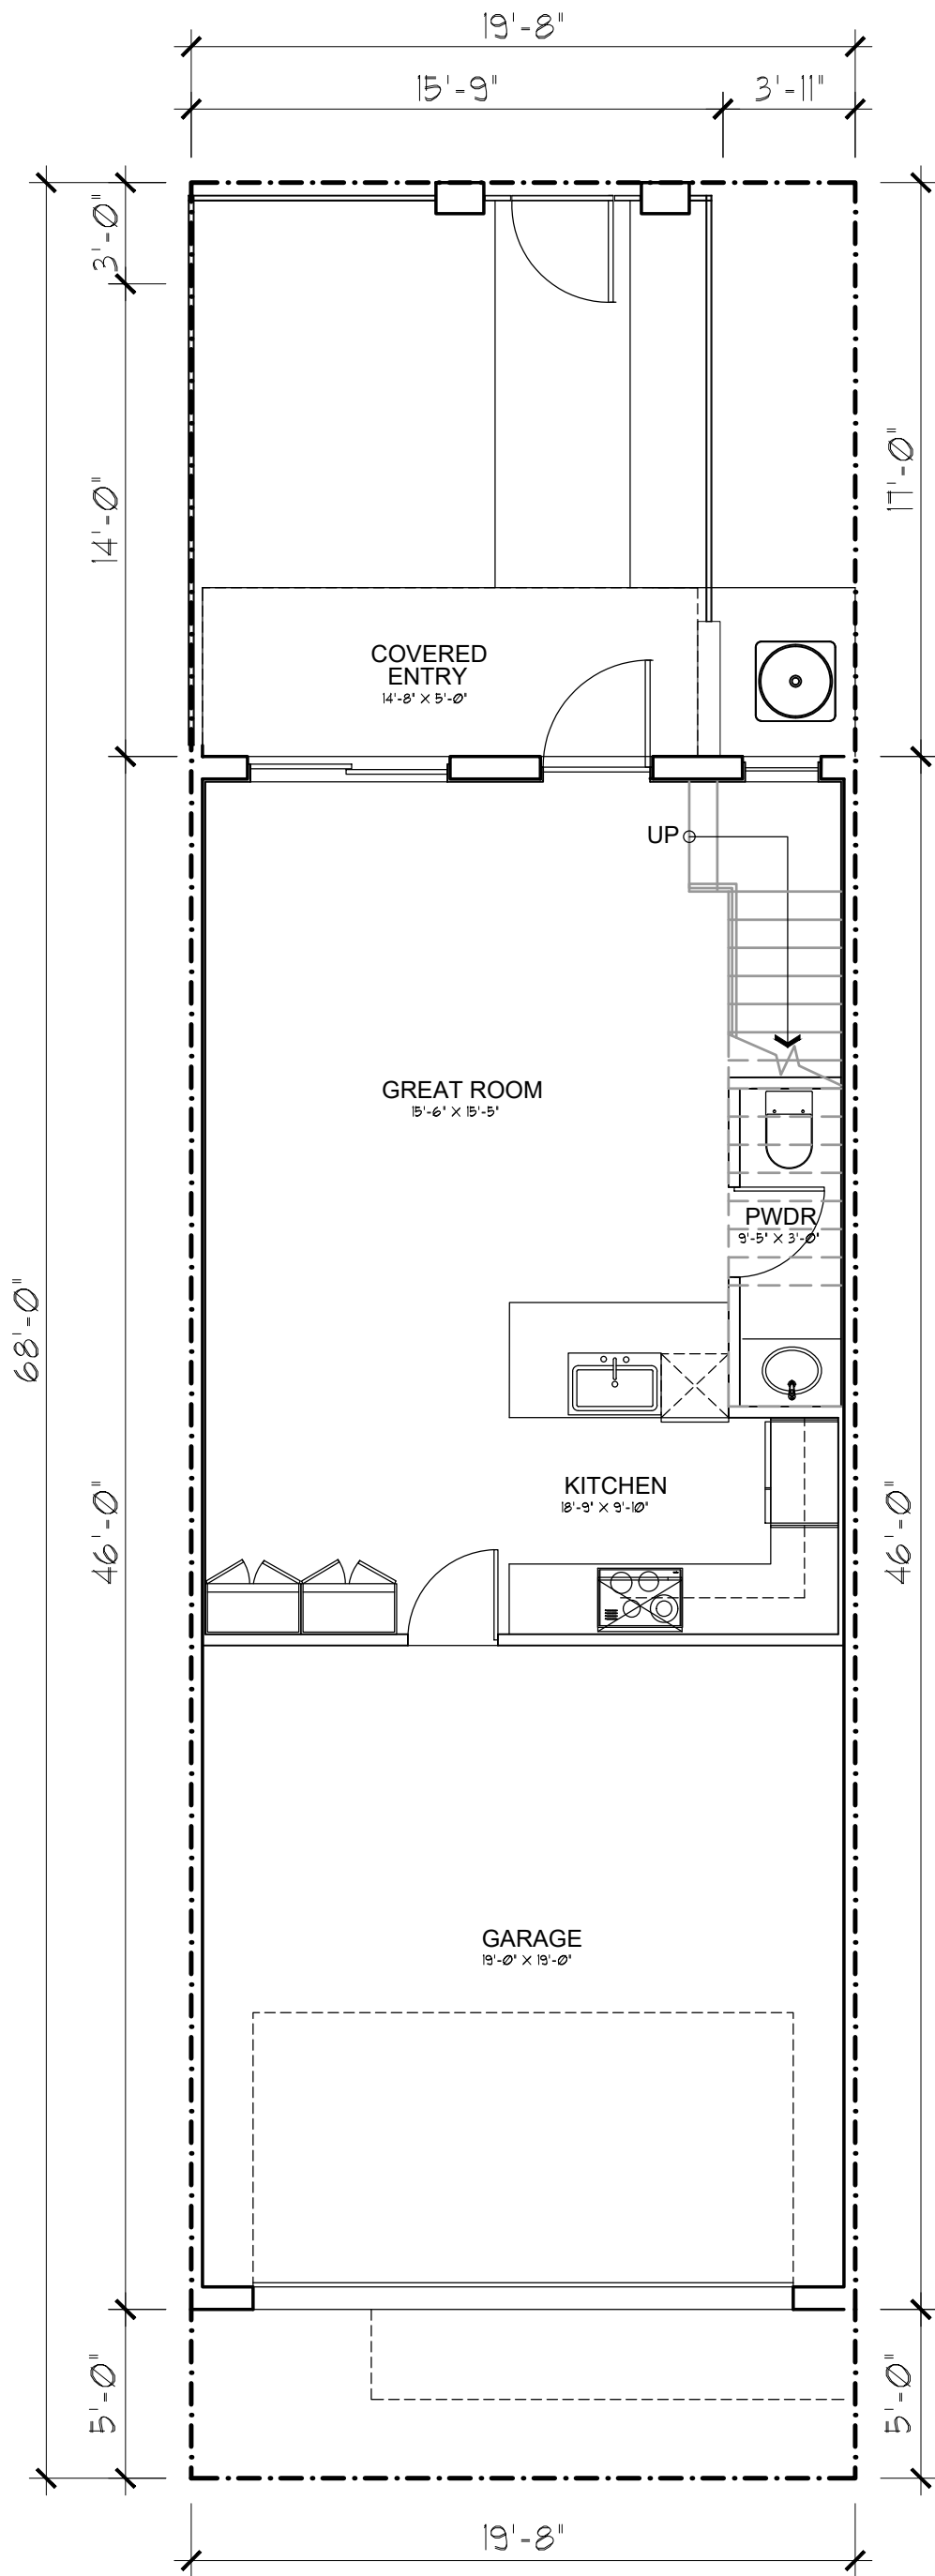

UNIT 1871 B (U BLDG.) - FIRST FLOOR PLAN
3 BEDROOMS / 3.5 BATHS / 2 CARS GARAGE


SCALE: 3/16" = 1'-0"

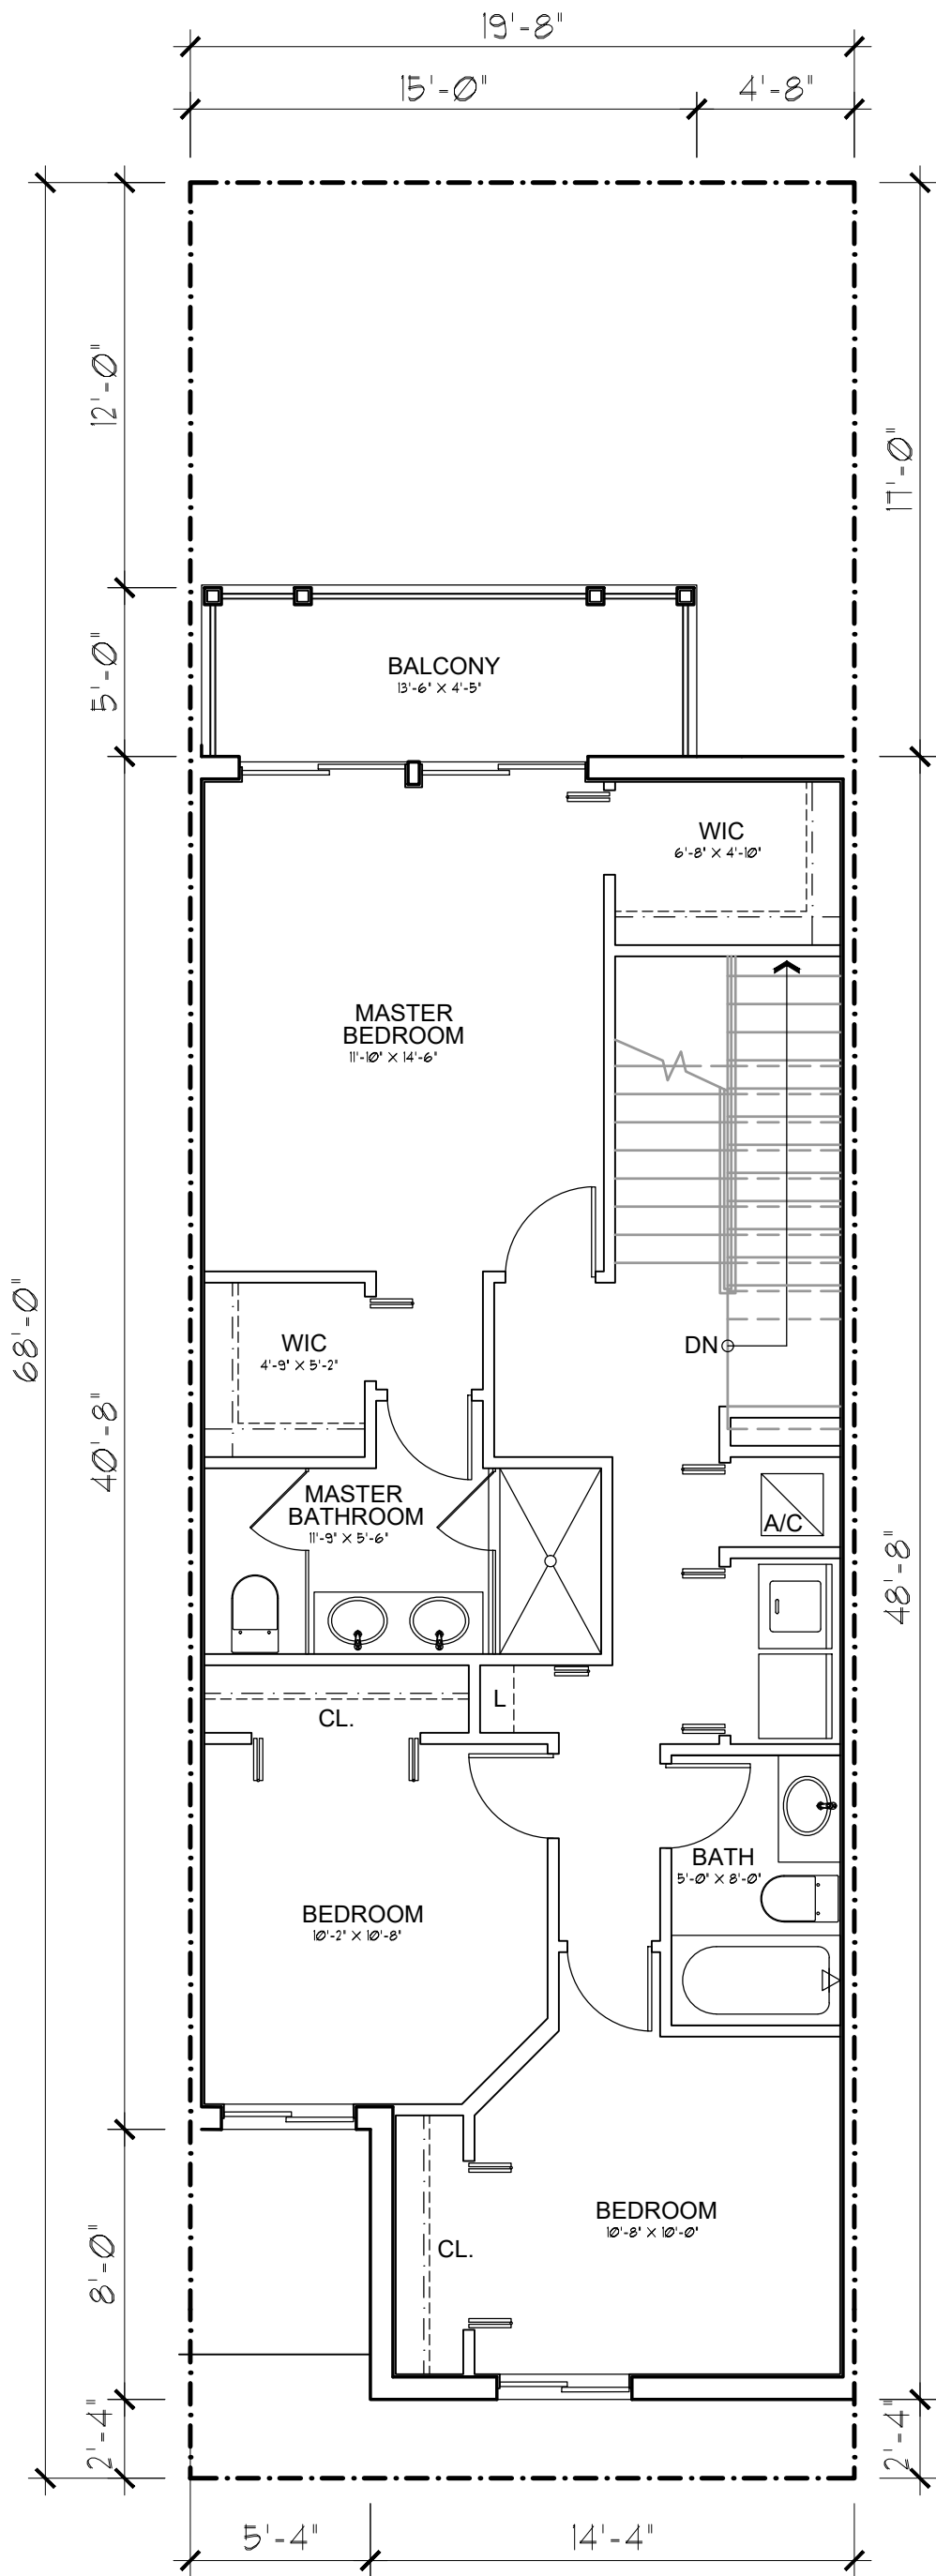

UNIT 1871 B (U BLDG.) - SECOND FLOOR PLAN
3 BEDROOMS / 3.5 BATHS / 2 CARS GARAGE

SCALE: 3/16" = 1'-0"

AREA CALCULATION & DATA	
A/C 1ST FLOOR	517 SF
A/C 2ND FLOOR	914 SF
A/C 3RD FLOOR	440 SF
TOTAL A/C	1,871 SF
COVERED BALCONY	73.0 SF
COVERED ENTRY	73.0 SF
COVERED TERRACE	99.0 SF
GARAGE	386.0 SF
OPEN DECK AT FRONT	102.0 SF
OPEN DECK AT REAR	274.0 SF
NON A/C	1,007 SF
TOTAL GROSS	2,878 SF

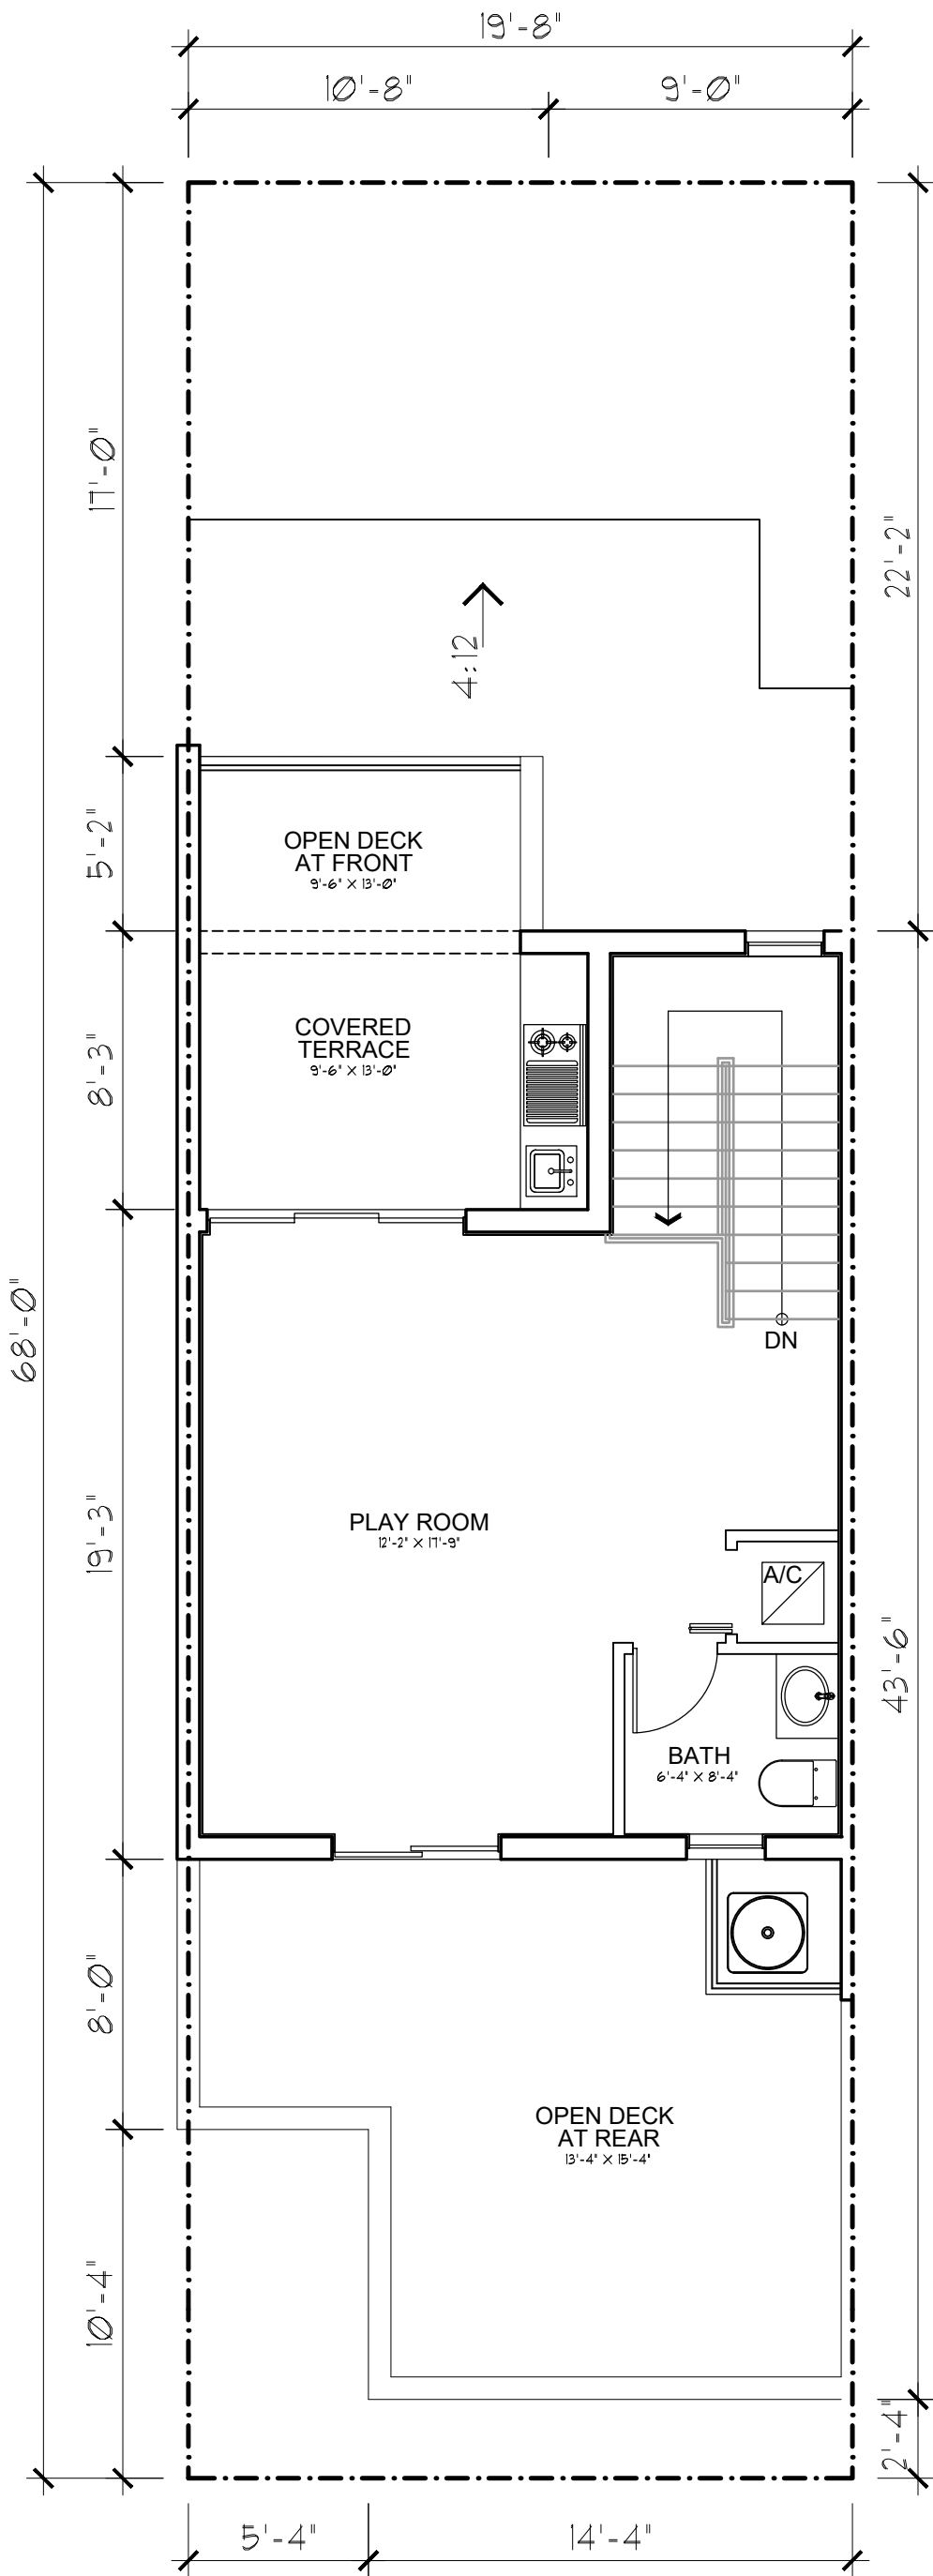

UNIT 1871 B (U BLDG.) - THIRD FLOOR PLAN
3 BEDROOMS / 3.5 BATHS / 2 CARS GARAGE

SCALE: 3/16" = 1'-0"

**PASCUAL
PEREZ
KILDOJJIAN
STARR**

ARCHITECTS + PLANNERS

LICENSE # AA 26001357

EDGARDO PEREZ, AIA

LICENSE No. : AR 0015394

MARIO P. PASCUAL, AIA

LICENSE No. : AR 0008254

PETER KILDOJJIAN, RA

LICENSE No. : AR 0093067

ANDREW STARR, RA

LICENSE No. : AR 0095130

AT THE BEACON CENTER

1330 NW 84TH AVENUE

DORAL, FLORIDA 33126

TELEPHONE: (305) 592-1363

FACSIMILE: (305) 592-4845

http://www.ppkarch.com

COPYRIGHT © PASCUAL, PEREZ, KILDOJJIAN, STARR, ARCHITECTS - PLANNERS

The architectural design and detail drawings of this building and/or overall project are the legal property of and all rights are reserved by the Architect. Their use for reproduction, correction or distribution is prohibited unless authorized in writing by the Architect.

REVISIONS:

LENNAR HOMES

OWNER:

POMPANO LIVE!
BY: LENNAR HOMES
POMPANO BEACH, FLORIDA

SEAL:

TOWNHOUSE

UNIT 1871 B

FLOOR PLANS

DATE: 2024-08-23

SCALE: AS SHOWN

DRAWN: CG/JC

CHECK BY: PPKS

JOB NO.:

A-8.1.1

SHEET NO.: