


or distribution is prohibited unless authorized in writing by Architect.


Received after DRC Meeting
to address DRC comments
prior to the submission of a
Building Permit Application.

COPYRIGHT © 2022 PASCUAL, PEREZ, KILDOJIAN, STARR - ARCHITECTS - PLANNERS
The architectural design and detail drawings for this building and/or overall project are the legal property of and all rights are reserved by the Architect. Their use for reproduction or distribution is prohibited unless authorized in writing by the Architect.

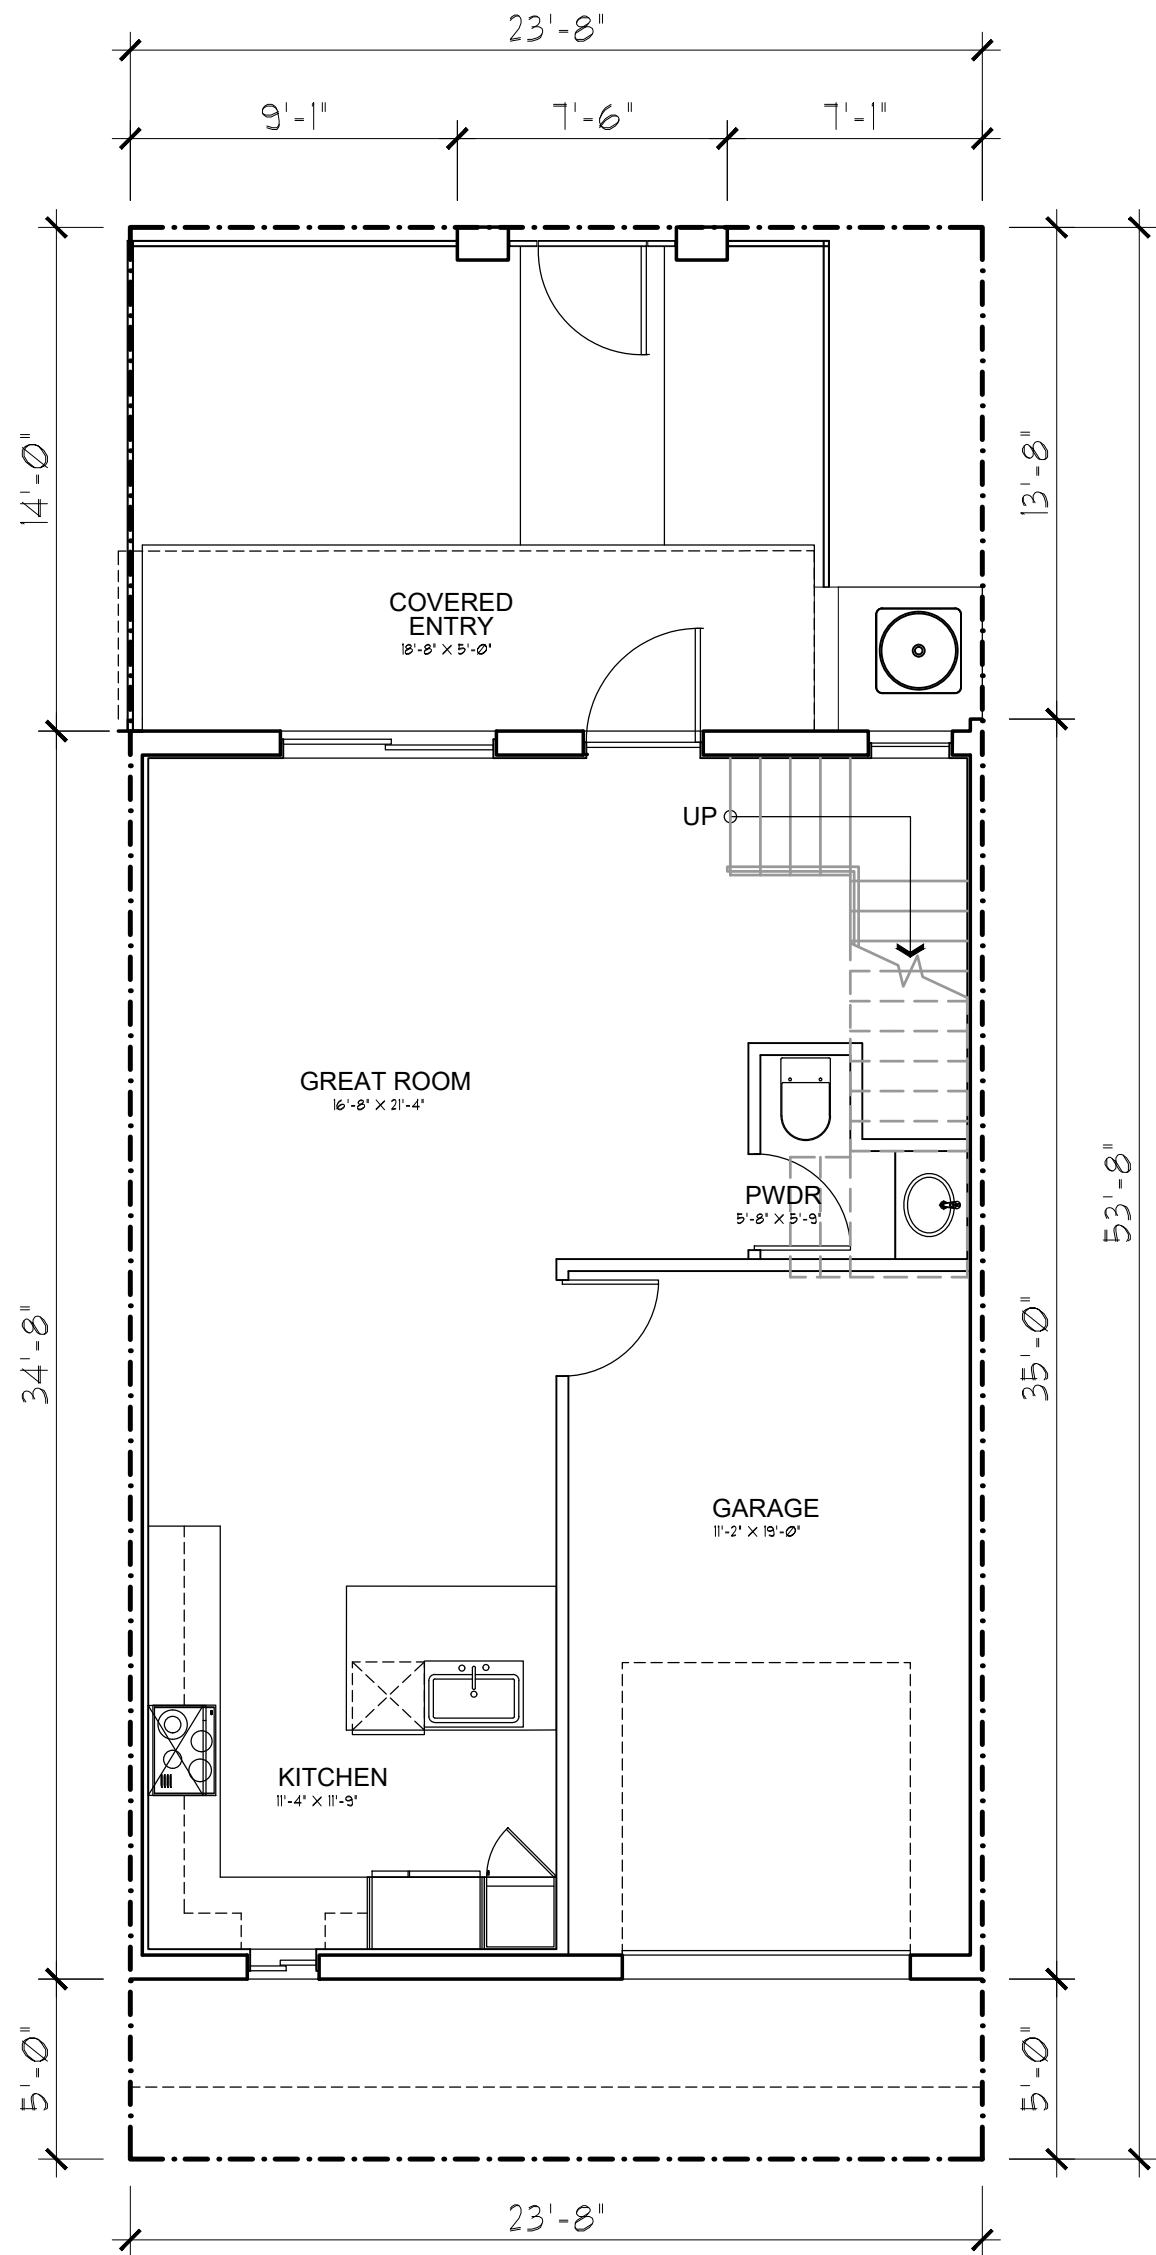


UNIT 1941 B - FIRST FLOOR PLAN
3 BEDROOMS / 2-(2).5 BATHS / 1 CAR GARAGE

SCALE: 3/16" = 1'-0"

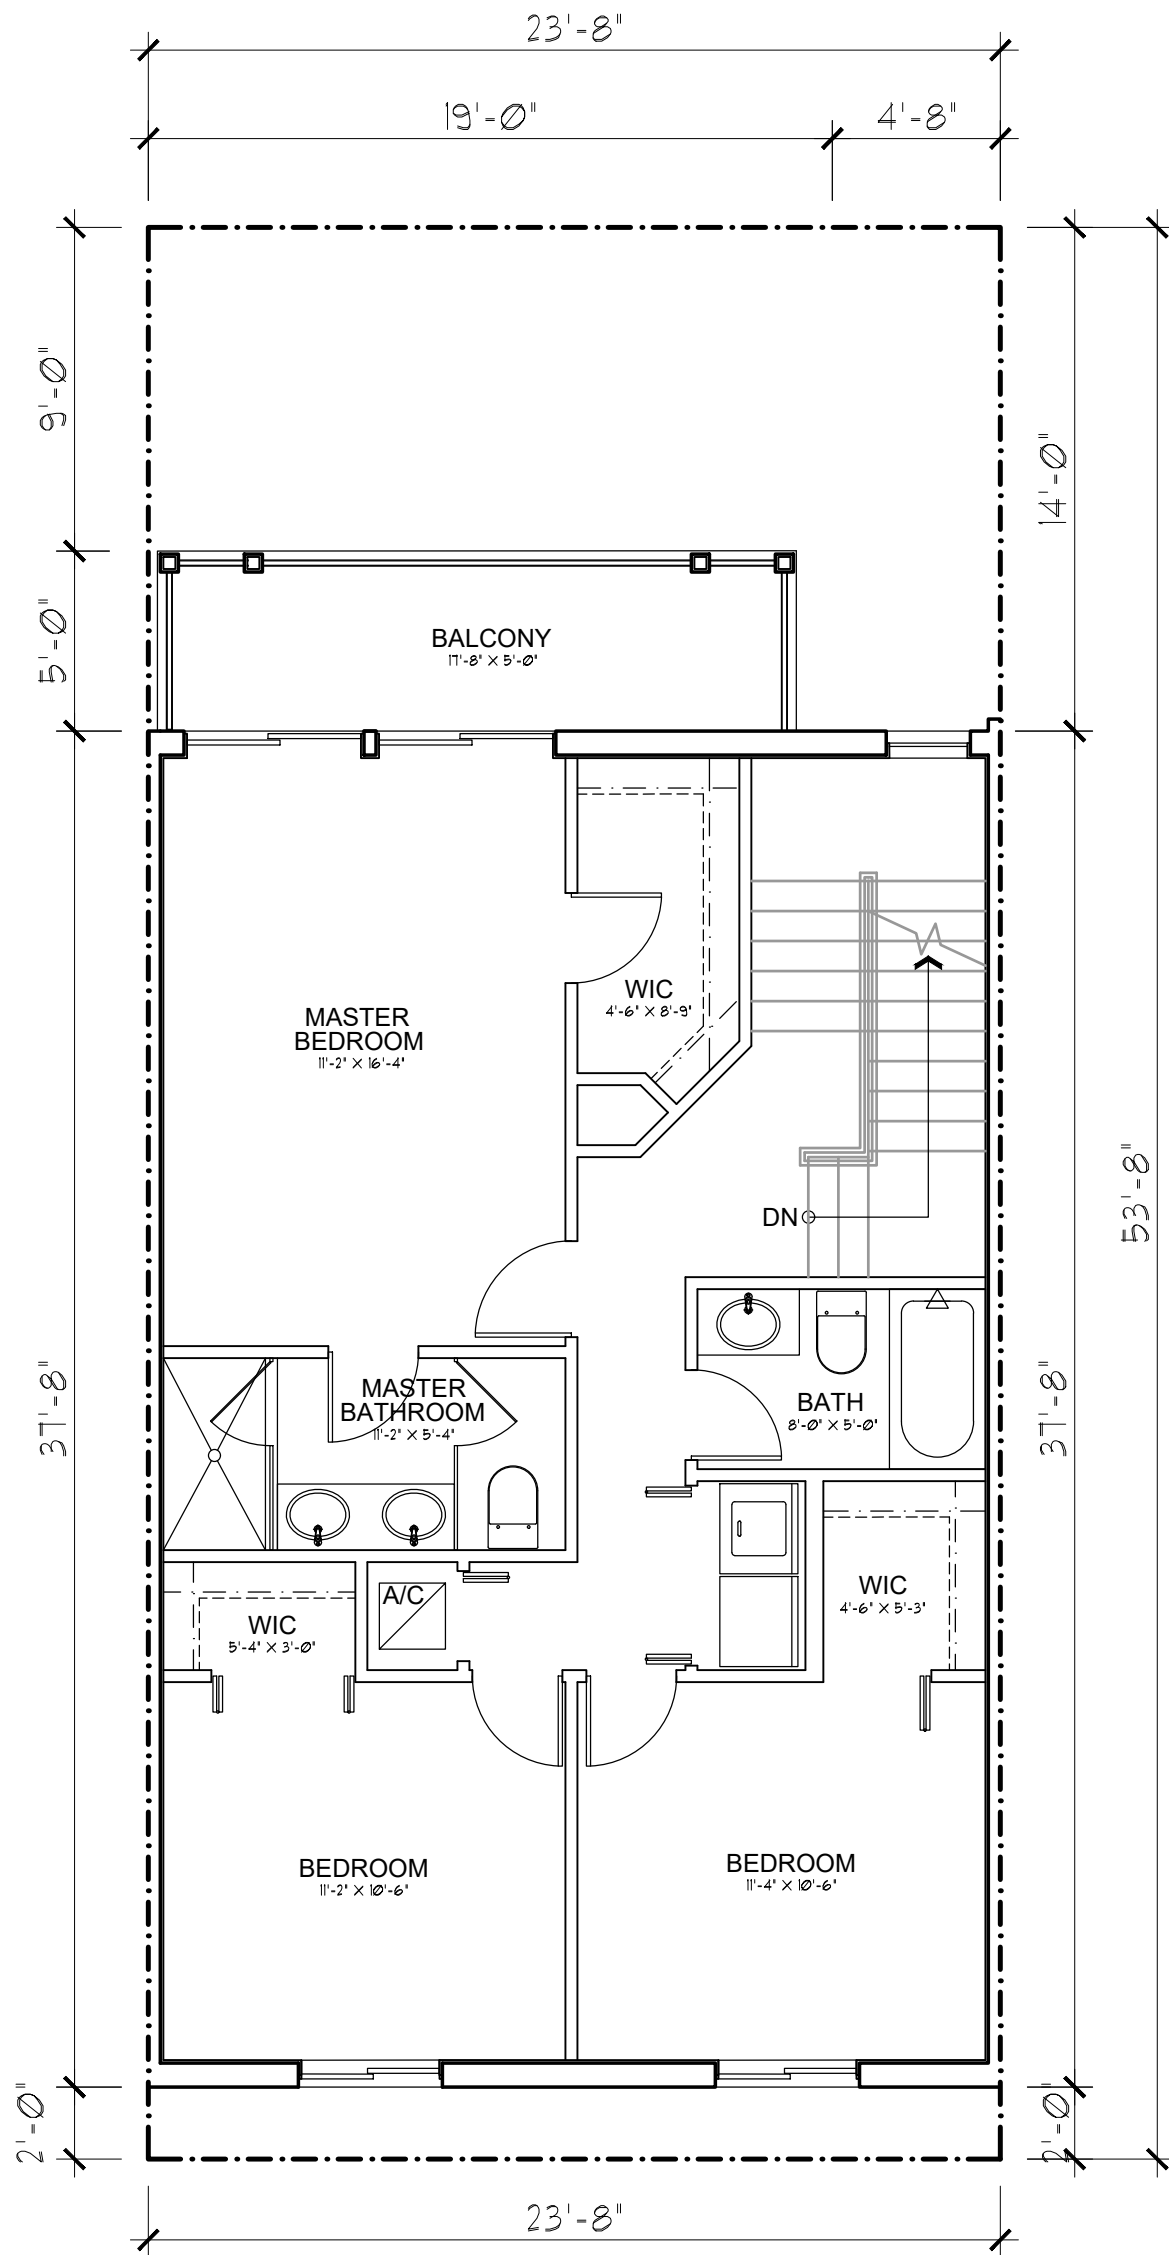

UNIT 1941 B - SECOND FLOOR PLAN
3 BEDROOMS / 2-(2).5 BATHS / 1 CAR GARAGE

SCALE: 3/16" = 1'-0"

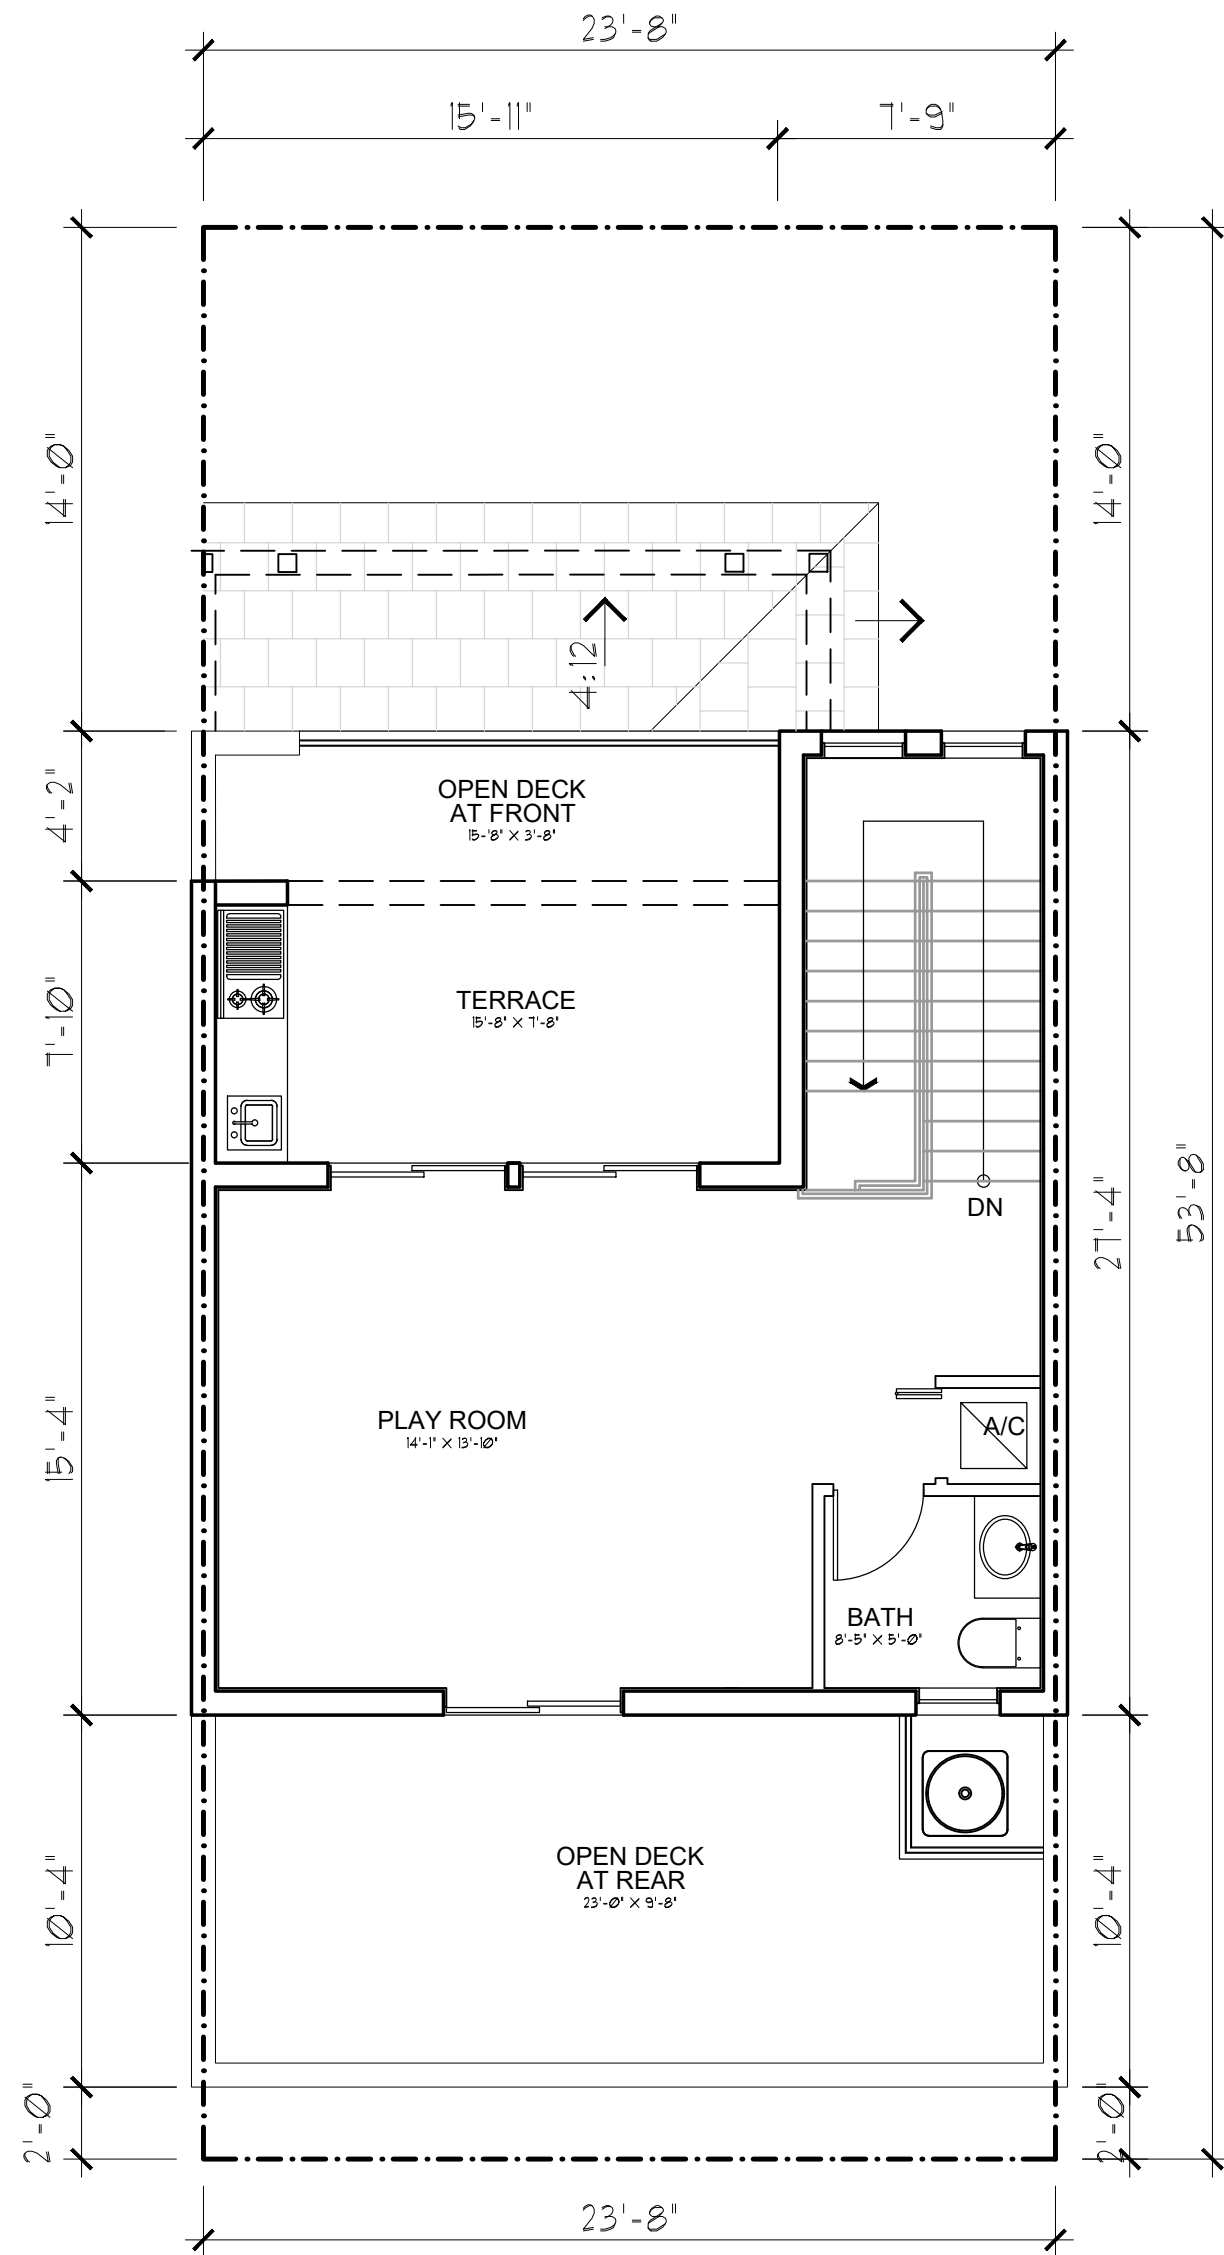

UNIT 1941 B - THIRD FLOOR PLAN
3 BEDROOMS / 2-(2).5 BATHS / 1 CAR GARAGE

SCALE: 3/16" = 1'-0"

AREA CALCULATION & DATA	
A/C 1ST FLOOR	594 SF
A/C 2ND FLOOR	891 SF
A/C 3RD FLOOR	455 SF
TOTAL A/C	1,940 SF
COVERED BALCONY	88.0 SF
COVERED ENTRY	88.0 SF
OPEN DECK AT REAR	69.0 SF
COVERED TERRACE	123.0 SF
GARAGE	226.0 SF
OPEN DECK AT REAR	245.0 SF
NON A/C	839 SF
TOTAL GROSS	2,779 SF

PASCUAL
PEREZ
KILDOJIAN
STARR

ARCHITECTS + PLANNERS

LICENSE # AA 26001357

EDGARDO PEREZ, AIA

LICENSE No.: AR 0015394

MARIO P. PASCUAL, AIA

LICENSE No.: AR 0008254

PETER KILDOJIAN, RA

LICENSE No.: AR 0093067

ANDREW STARR, RA

LICENSE No.: AR 0095130

AT THE BEACON CENTER
1330 NW 84TH AVENUE
DORAL, FLORIDA 33126
TELEPHONE: (305) 592-1363
FACSIMILE: (305) 592-4865
http://www.ppkarch.com

COPYRIGHT © PASCUAL, PEREZ, KILDOJIAN,
STARR, ARCHITECTS - PLANNERS
The architectural design and detail drawings
of this building and/or overall project are the
legal property of and all rights are reserved
by the Architect. Their use for reproduction
or distribution is prohibited unless
authorized in writing by the Architect.

REVISIONS:

LENNAR HOMES
OWNER:

POMPANO LIVE!
BY: LENNAR HOMES
POMPANO BEACH, FLORIDA

SEAL:

TOWNHOUSE

UNIT 1941 B
FLOOR PLANS

DATE: 2024-08-23

SCALE: AS SHOWN

DRAWN: CG/JC

CHECK BY: PPKS

JOB NO.:

A-8.2.1

SHEET NO.: