


Copyright © 2022 Pascual, Perez, Kiliddjian, Starr - Architects + Planners. The architectural design and detail drawings for this building and / or overall project are the legal property of and all rights reserved by the Architect. Their use for reproduction, construction or distribution is prohibited unless authorized in writing by Architect.

Received after DRC Meeting to address DRC comments prior to the submission of a Building Permit Application.

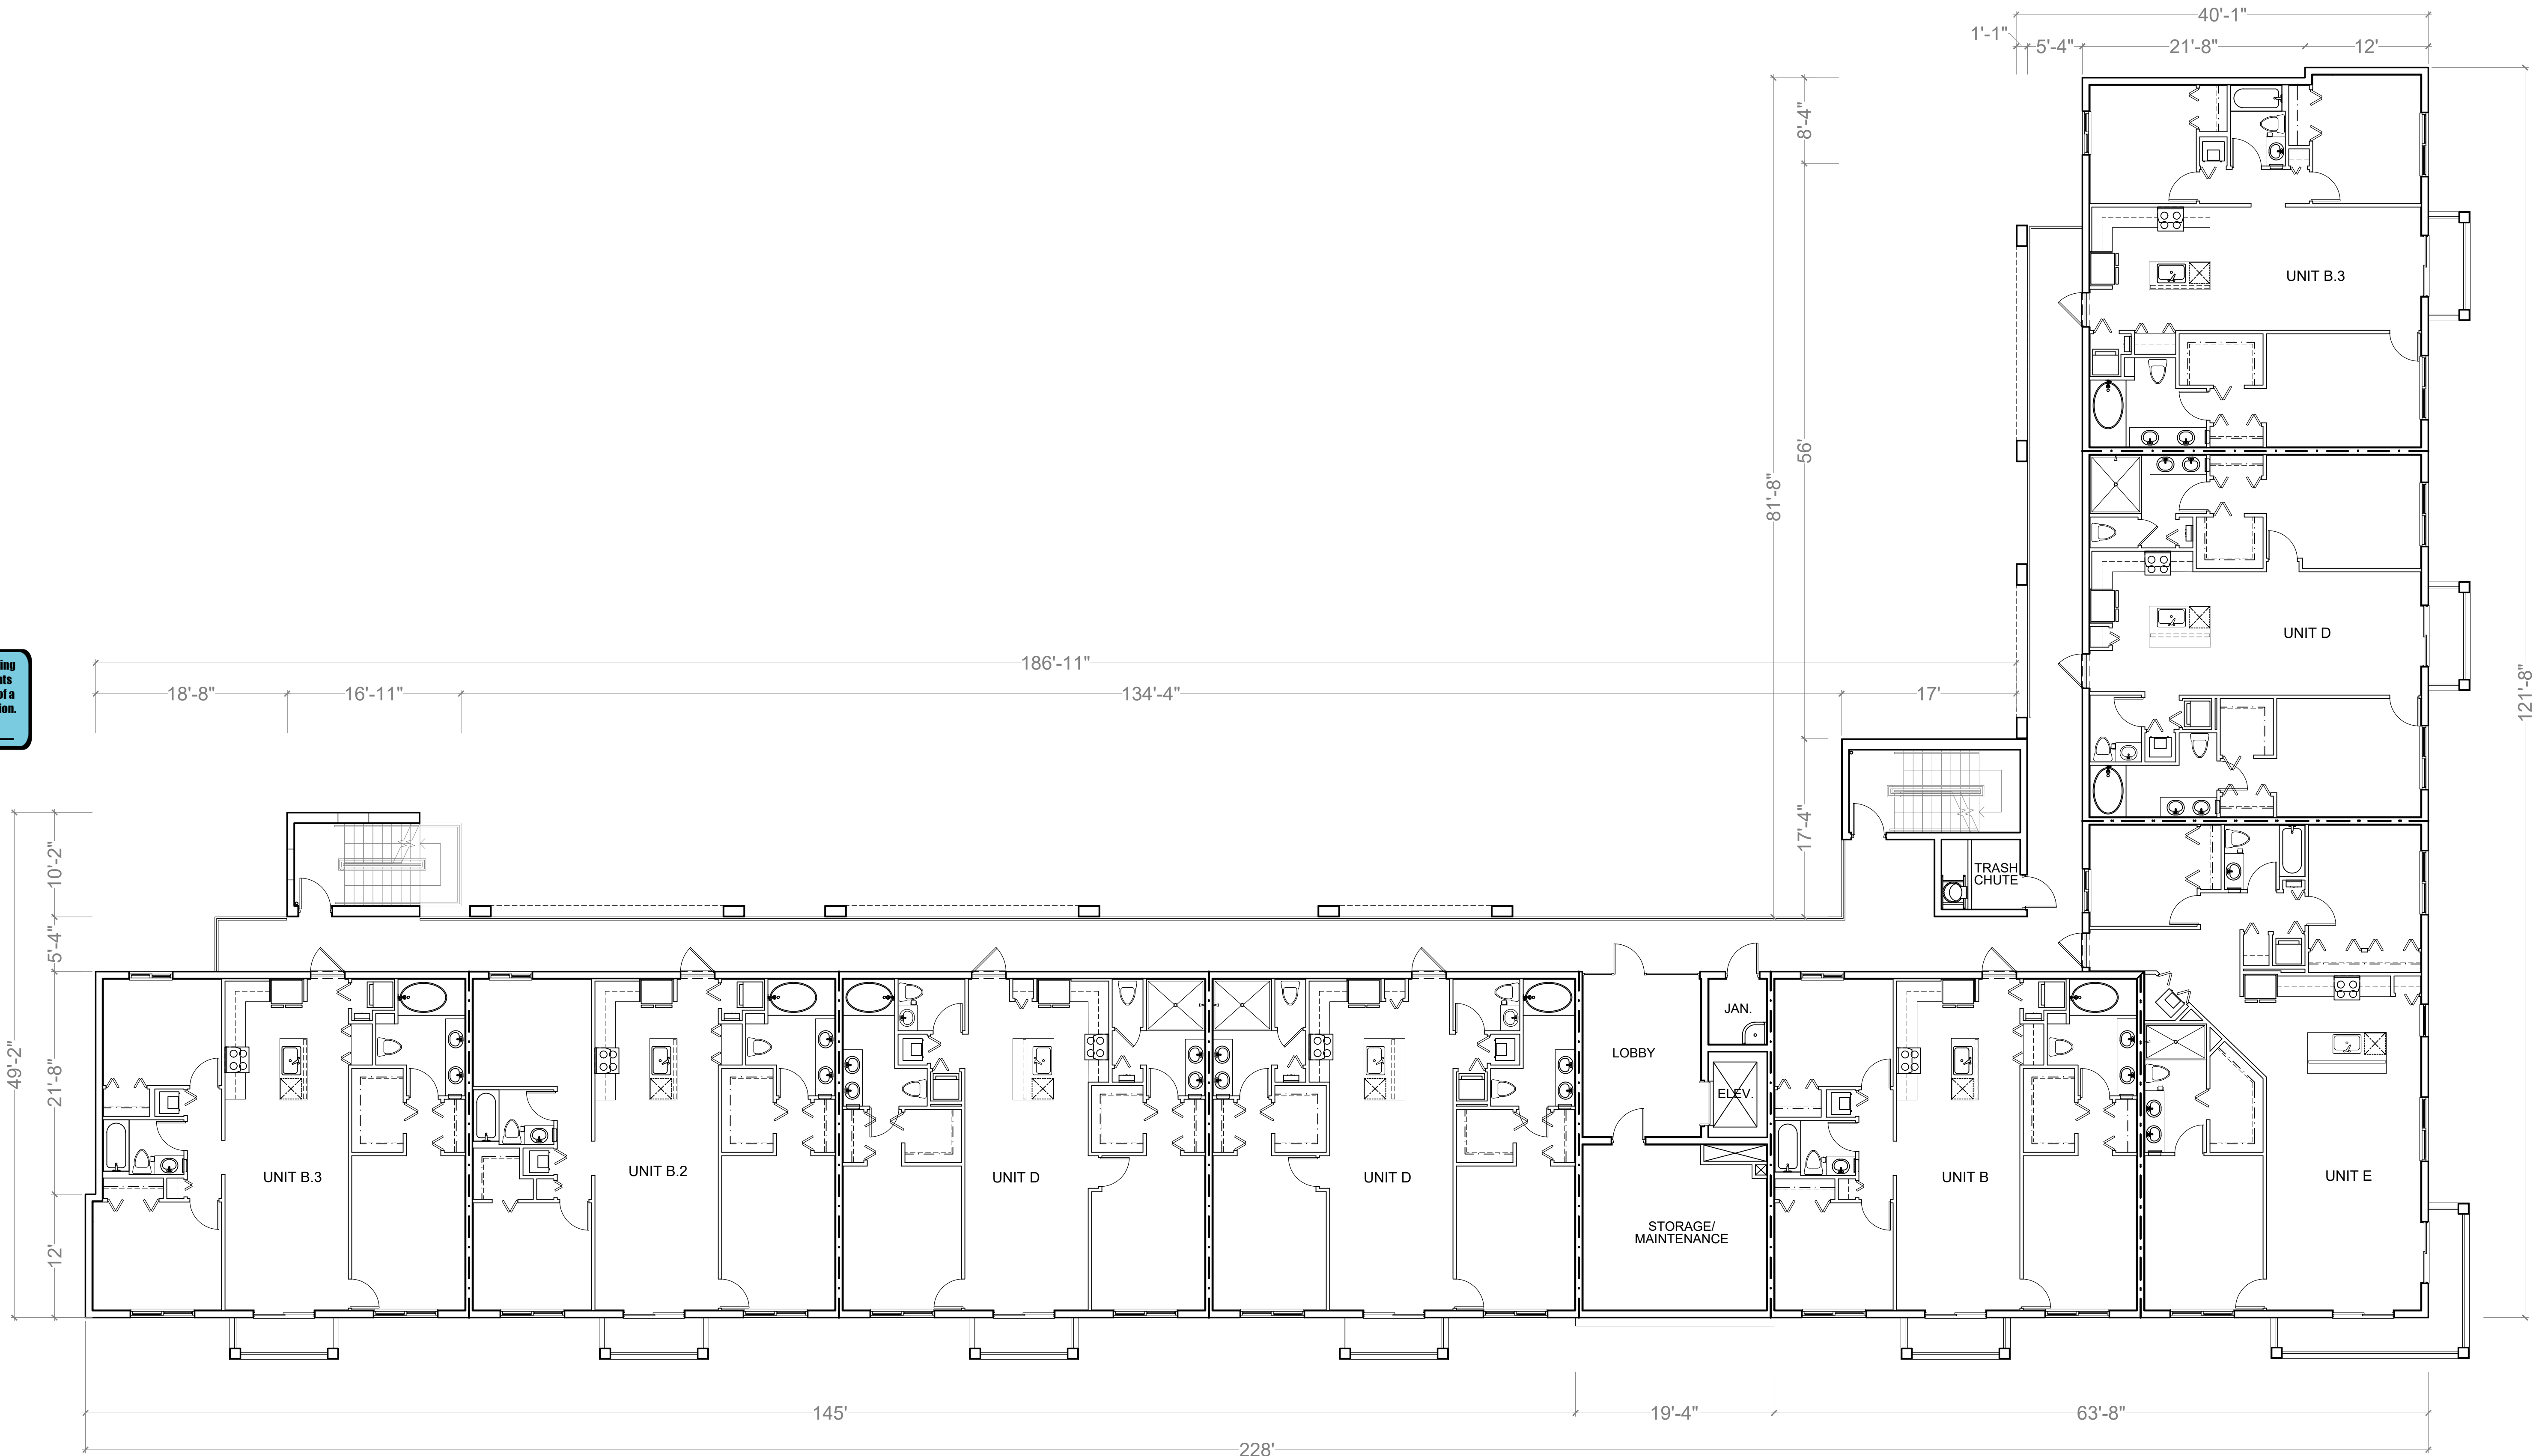

TYPE 48 UNIT BUILDING - TYP. 4TH-6TH FLOOR PLAN

SCALE: 1/8" = 1'-0"

PASCUAL
PEREZ
KILIDDJIAN
STARR
ARCHITECTS+PLANNERS

LICENSE # AA 26001357
EDGARDO PEREZ, AIA
LICENSE No.: AR 0015394
MARIO P. PASCUAL, AIA
LICENSE No.: AR 0008254
PETER KILIDDJIAN, AIA
LICENSE No.: AR 0093067
ANDREW STARR, AIA
LICENSE No.: AR 0095130

AT THE BEACON CENTER
1330 NW 84th AVENUE
DORAL, FLORIDA 33126
TELEPHONE: (305) 592-1363
FACSIMILE: (305) 592-6865
http://www.ppkarch.com
COPYRIGHTED PASCUAL, PEREZ, KILIDDJIAN, STARR, ARCHITECTS + PLANNERS
The architectural design and detail drawings of this building and/or overall project are the legal property of, and all rights are reserved by the ARCHITECT. Their use for reproduction, construction or distribution is prohibited unless authorized in writing by the Architect.

REVISIONS:

OWNER:
LENNAR HOMES

POMPAÑO LIVE!
BY: LENNAR HOMES
POMPAÑO BEACH, FLORIDA

SEAL:

48 BUILDING

TYP. 4TH -6TH FLOOR PLAN

DATE: 2024-08-23
SCALE: AS SHOWN
DRAWN: CG/JC
CHECK BY: PPKS
JOB NO.:

A-4

SHEET NO.: