


Copyright © 2022 Pascual, Perez, Kiluddjian, Starr - Architects + Planners. The architectural design and detail drawings for this building and / or overall project are the legal property of and all rights reserved by the Architect. Their use for reproduction, construction or distribution is prohibited unless authorized in writing by Architect.

Received after DRC Meeting to address DRC comments prior to the submission of a Building Permit Application.

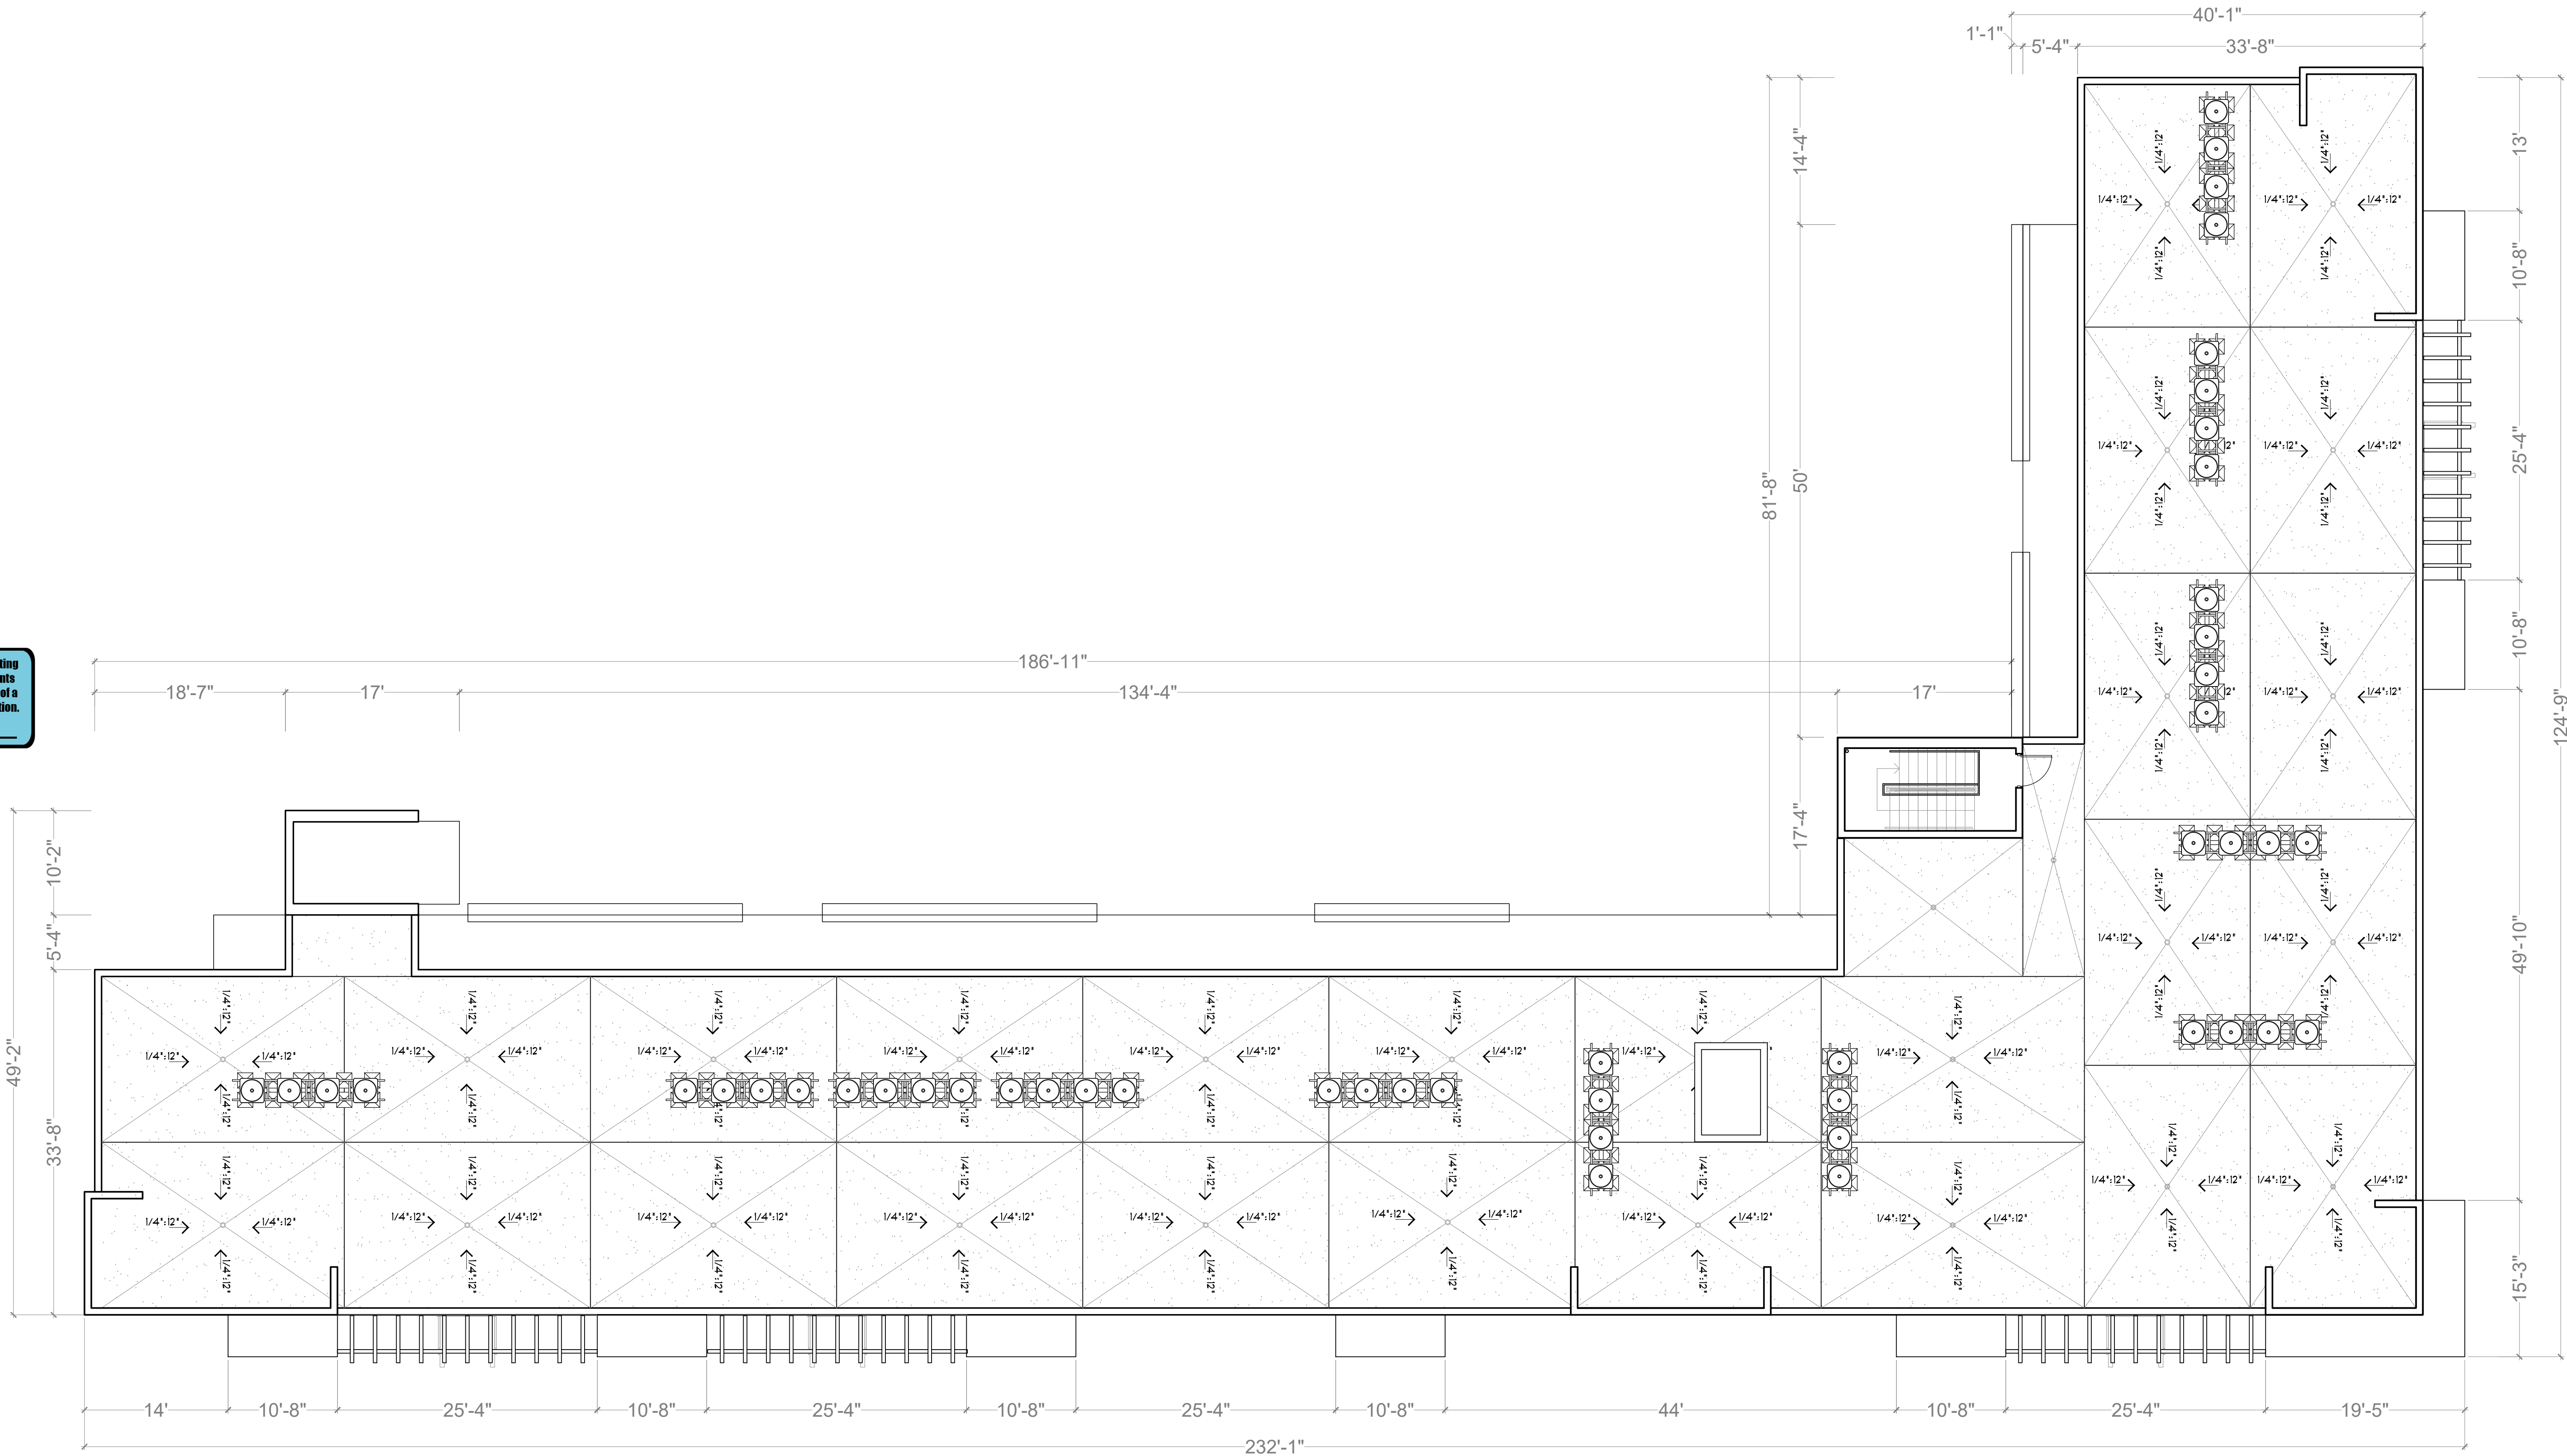

TYPE 48 UNIT BUILDING - ROOF PLAN

SCALE: 1/8" = 1'-0"

REVISIONS:

OWNER:  
LENNAR HOMES

POMPAÑO LIVE!  
BY: LENNAR HOMES  
POMPAÑO BEACH, FLORIDA

SEAL:

48 BUILDING

ROOF PLAN

DATE: 2024-08-23  
SCALE: AS SHOWN  
DRAWN: CG/JC  
CHECK BY: PPKS  
JOB NO.:

A-5

SHEET NO.: