


Copyright © 2022 PASCUAL, PEREZ, KILIDDJIAN, STARR - ARCHITECTS + PLANNERS
The architectural design and detail drawings for this building and / or overall project are the legal property of and all rights are reserved by the Architect. Their use for reproduction, construction or distribution is prohibited unless authorized in writing by the Architect.

Received after DRC Meeting
to address DRC comments
prior to the submission of a
Building Permit Application.

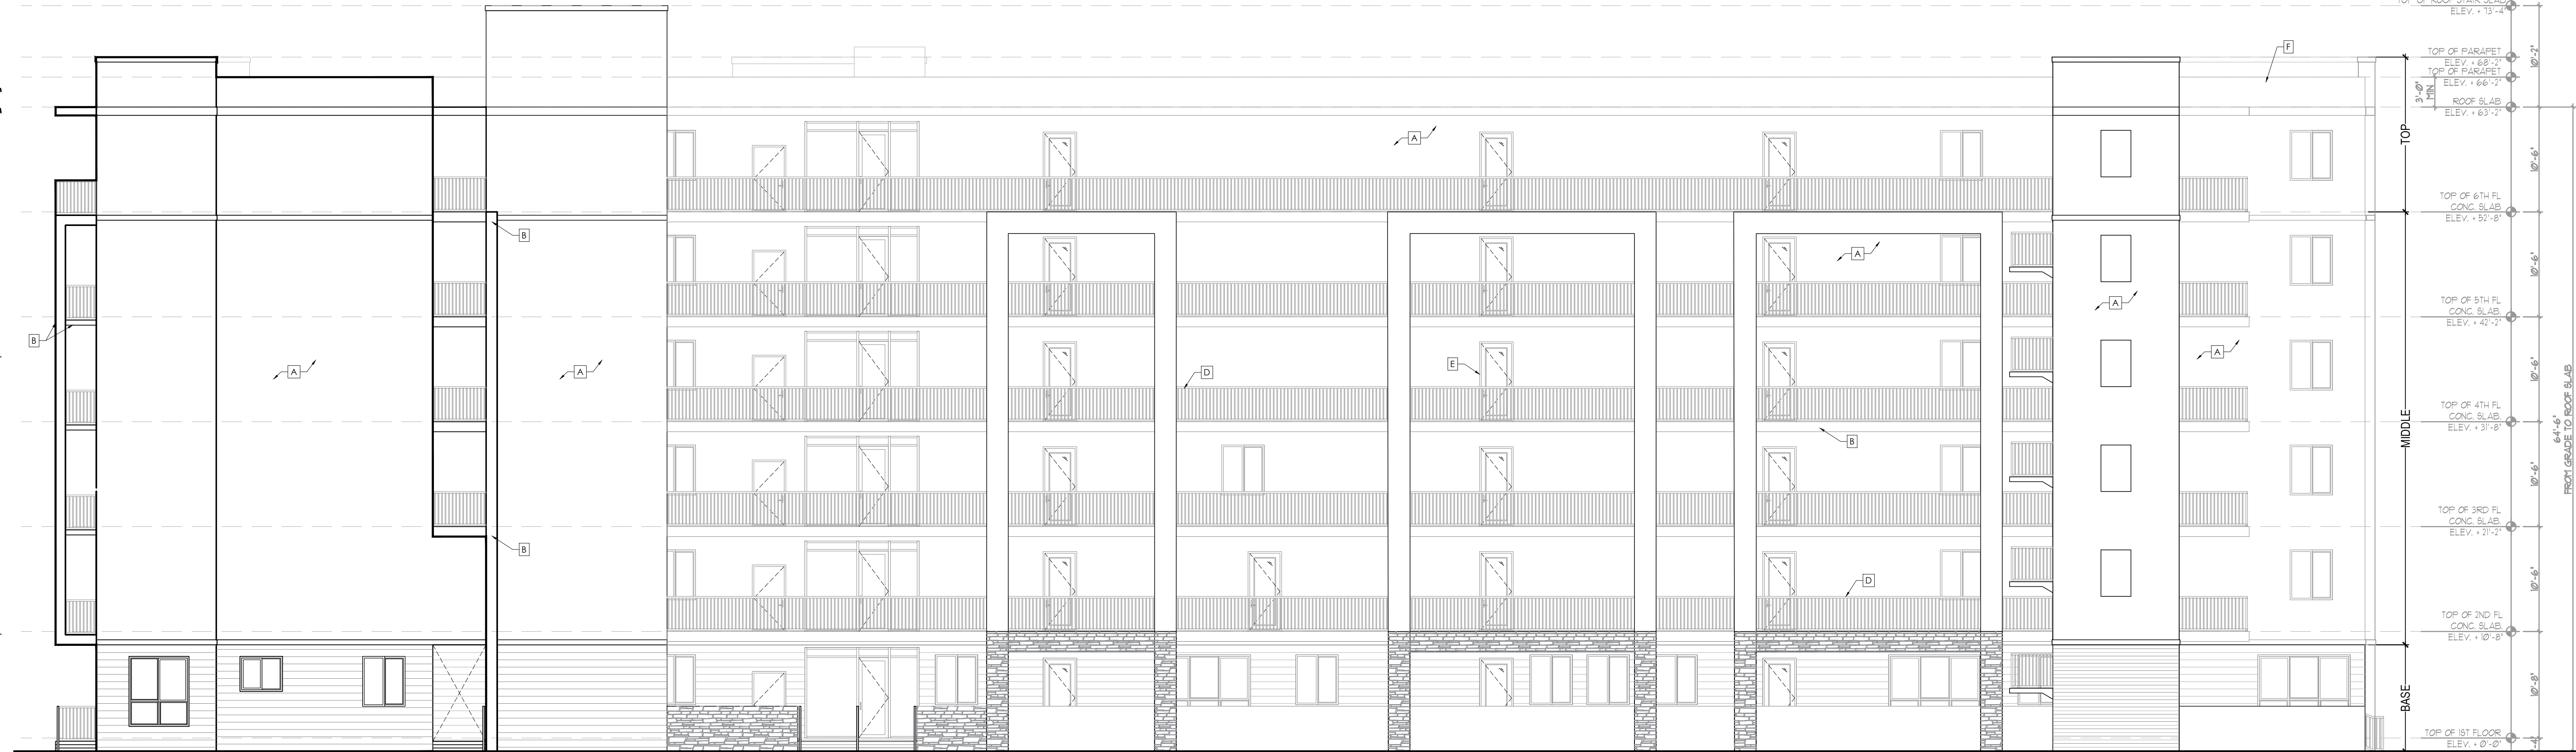

TYPE 48 UNITS BUILDING - REAR ELEVATION


SCALE: 1/8" = 1'-0"

MATERIAL & FINISHES LEGEND

- A** BODY - SMOOTH STUCCO FINISH.
ALABASTER SW 7008
- B** BANDS, STUCCO DESIGNS,
COLUMNS, TOP FLOOR EYEBROWS,
AND BALCONY CEILINGS.
ACCESSIBLE BEIGE SW 7036
- C** EXTERIOR DECORATIVE STONE.
NATURAL LEDGESTONE MYSTIC
- D** ALUMINUM RAILING/GUARDRAIL.
BRONZE COLOR
- E** STOREFRONT WINDOW/DOOR.
BRONZE COLOR FRAMES. ALL
WINDOWS TO BE IMPACT GLASS
- F** FLAT ROOF
PARAPET BODY COLOR
- G** ALUMINUM BRACKET
BRONZE COLOR
- H** 4" X 8" ALUMINUM TRELLIS.
BRONZE COLOR
- I** COACH LIGHTS
SEAGULL CYLINDER STYLER TWO
LIGHT LANTERN BRONZE

SCHEME OPTIONS

	Scheme 1	Scheme 2	Scheme 3	Scheme 4	Scheme 5
Body	Alabaster SW 7008	Natural Tan SW 7047	Pure White SW 7005	Prayer White SW 6506	Neutral White SW 7114
Bands, Stone Designs, Columns, Top Floor Eyebrows and Balcony Ceilings	Accessible Beige SW 7036	City Loft SW 7031	Equal White SW 7070	Balance Beige SW 7027	Surrogate Beige SW 7011
Exterior Decorative Stone	Natural Ledgestone Mystic	Natural Ledgestone Mystic	Natural Ledgestone Mystic	Natural Ledgestone Mystic	Natural Ledgestone Mystic

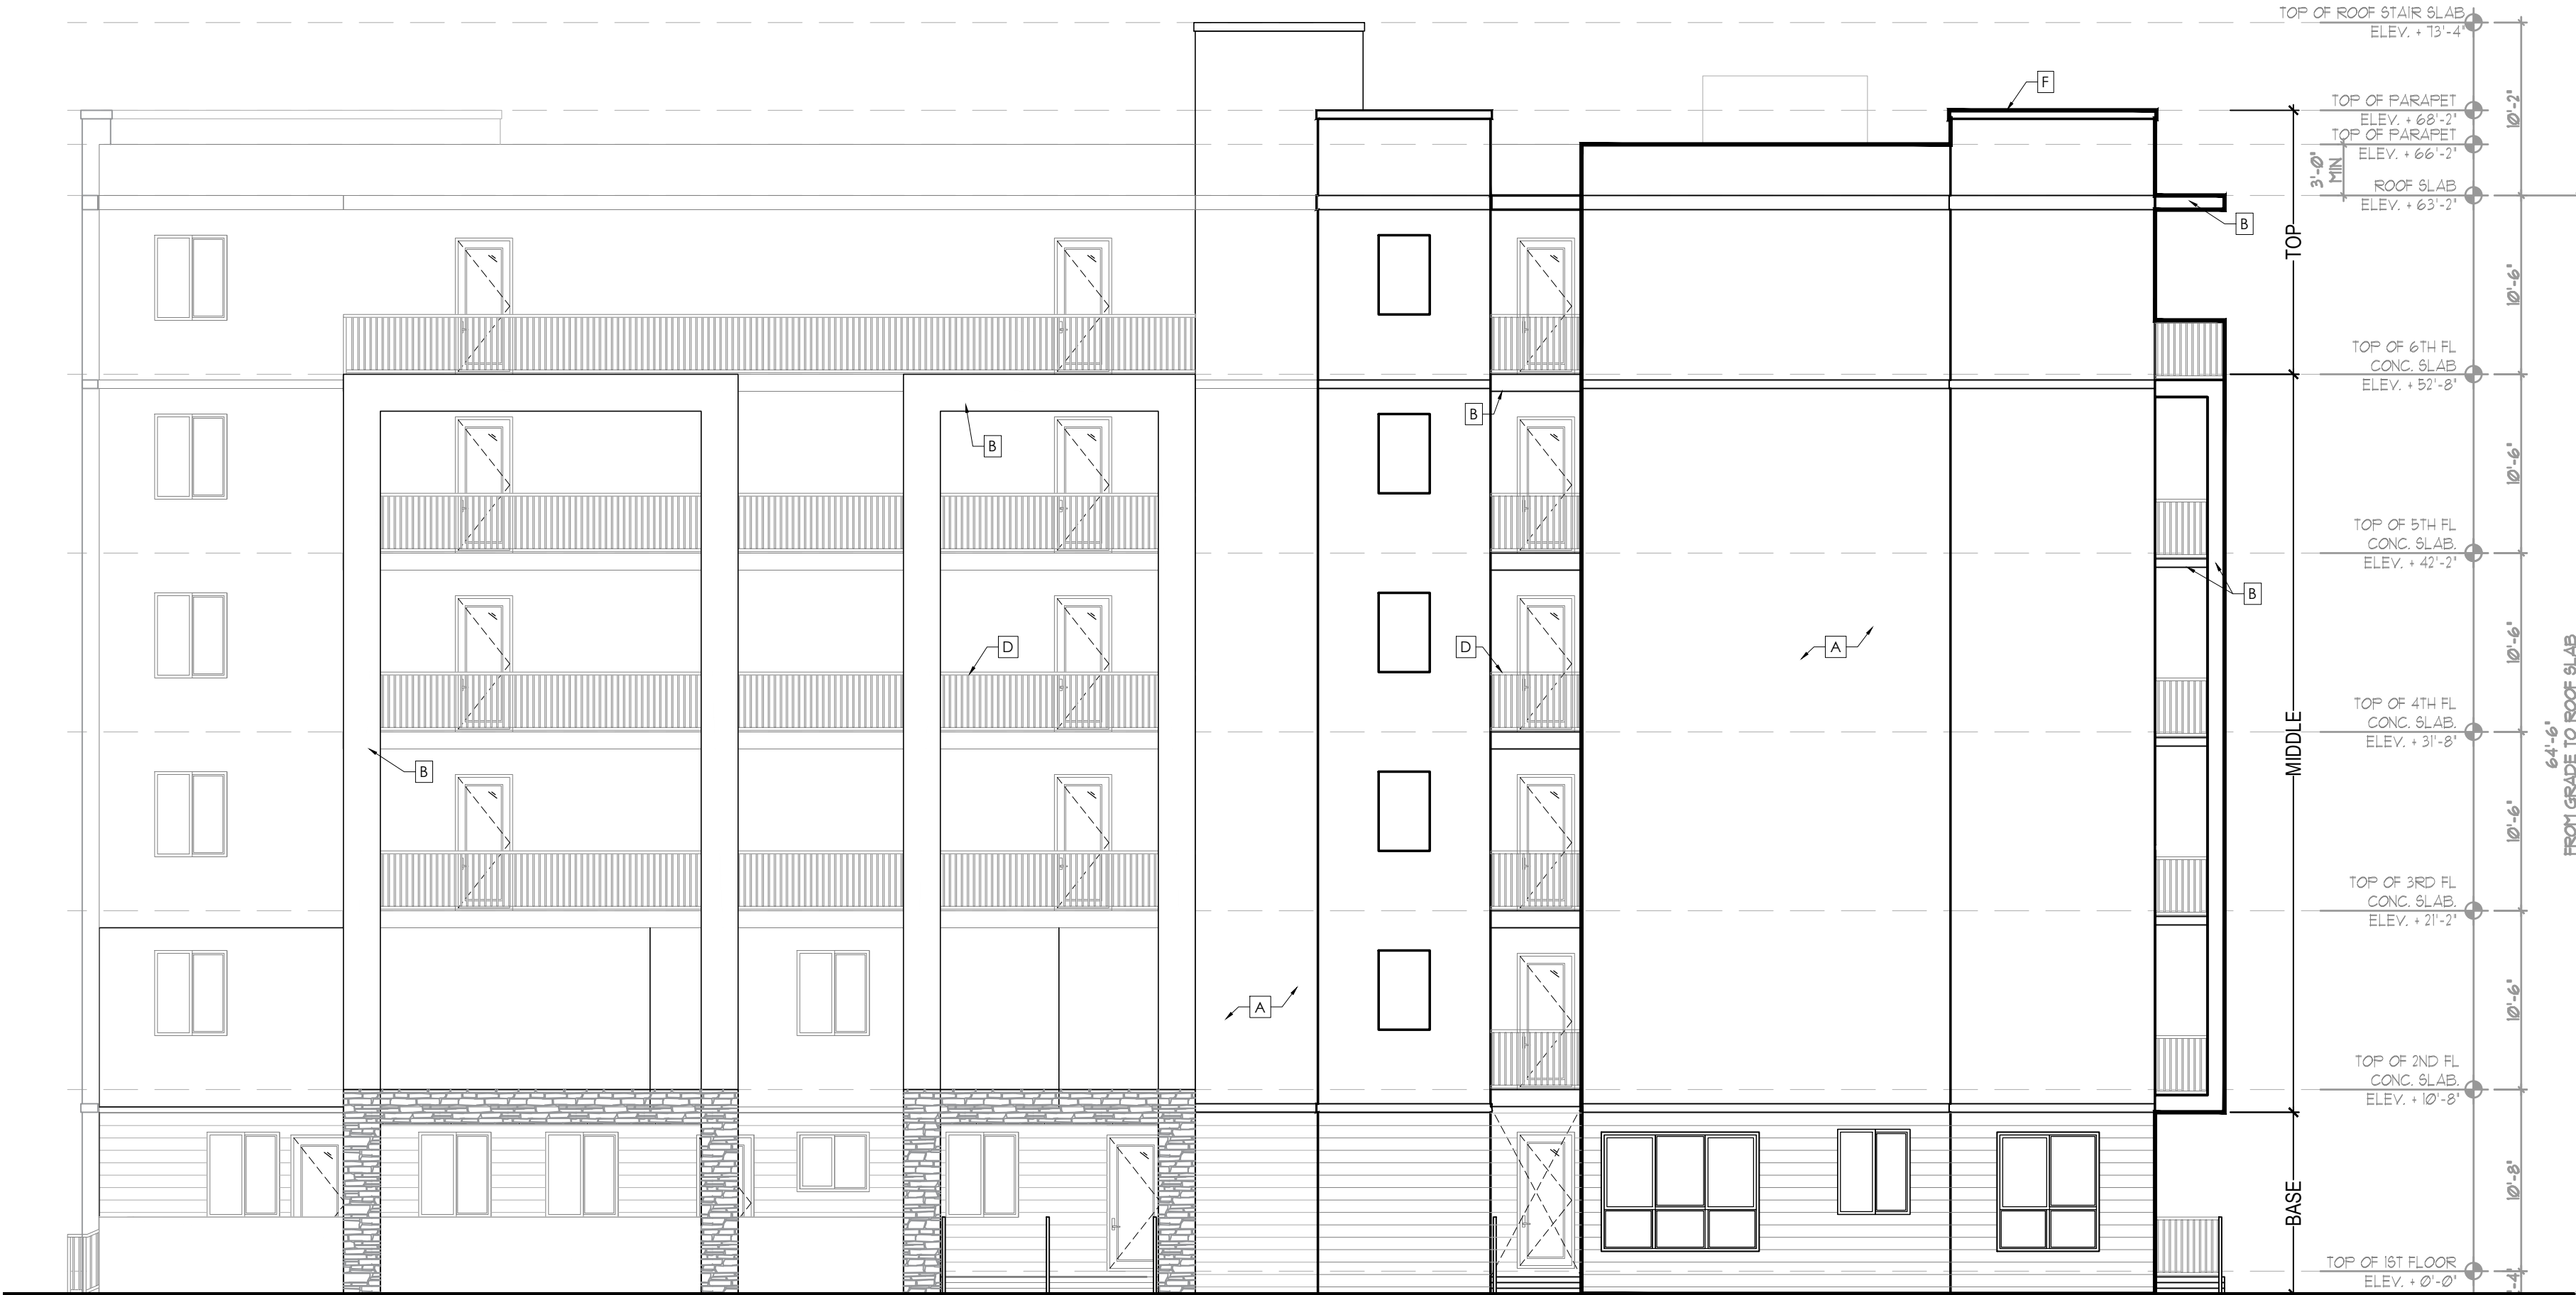

TYPE 48 UNITS BUILDING - LEFT SIDE ELEVATION

SCALE: 1/8" = 1'-0"

**PASCUAL
PEREZ
KILIDDJIAN
STARR**
ARCHITECTS+PLANNERS

LICENSE # AA 26001357
EDGARDO PEREZ, AIA
LICENSE No.: AR 0015394
MARIO P. PASCUAL, AIA
LICENSE No.: AR 0008254
PETER KILIDDJIAN, AIA
LICENSE No.: AR 0093067
ANDREW STARR, AIA
LICENSE No.: AR 0095130

AT THE BEACON CENTER
1330 NW 84th AVENUE
DORAL, FLORIDA 33126
TELEPHONE: (305) 592-1363
FACSIMILE: (305) 592-6865
http://www.ppkarch.com
COPYRIGHT PASCUAL, PEREZ, KILIDDJIAN,
STARR, ARCHITECTS + PLANNERS
The architectural design and detail drawings
of the building and/or overall project are the
legal property of and all rights are reserved
by the Architect. Their use for reproduction,
construction or distribution is prohibited unless
authorized in writing by the Architect.

REVISIONS:

OWNER:
LENNAR HOMES

POMPAÑO LIVE!
BY: LENNAR HOMES
POMPAÑO BEACH, FLORIDA

SEAL:

48 BUILDING

ELEVATIONS

DATE: 2024-08-23
SCALE: AS SHOWN
DRAWN: CG/JC
CHECK BY: PPKS
JOB NO.:

A-7

SHEET NO.: