


COPYRIGHT © 2020 PASCUAL, PEREZ, KILIDDJIAN & ASSOCIATES - ARCHITECTS - PLANNERS
The architectural design and detail drawings for this building and / or overall project are the legal property of and all rights are reserved by the Architect. Their use for reproduction, construction or distribution is prohibited unless authorized in writing by Architect.

Received after DRC Meeting
to address DRC comments
prior to the submission of a
Building Permit Application.

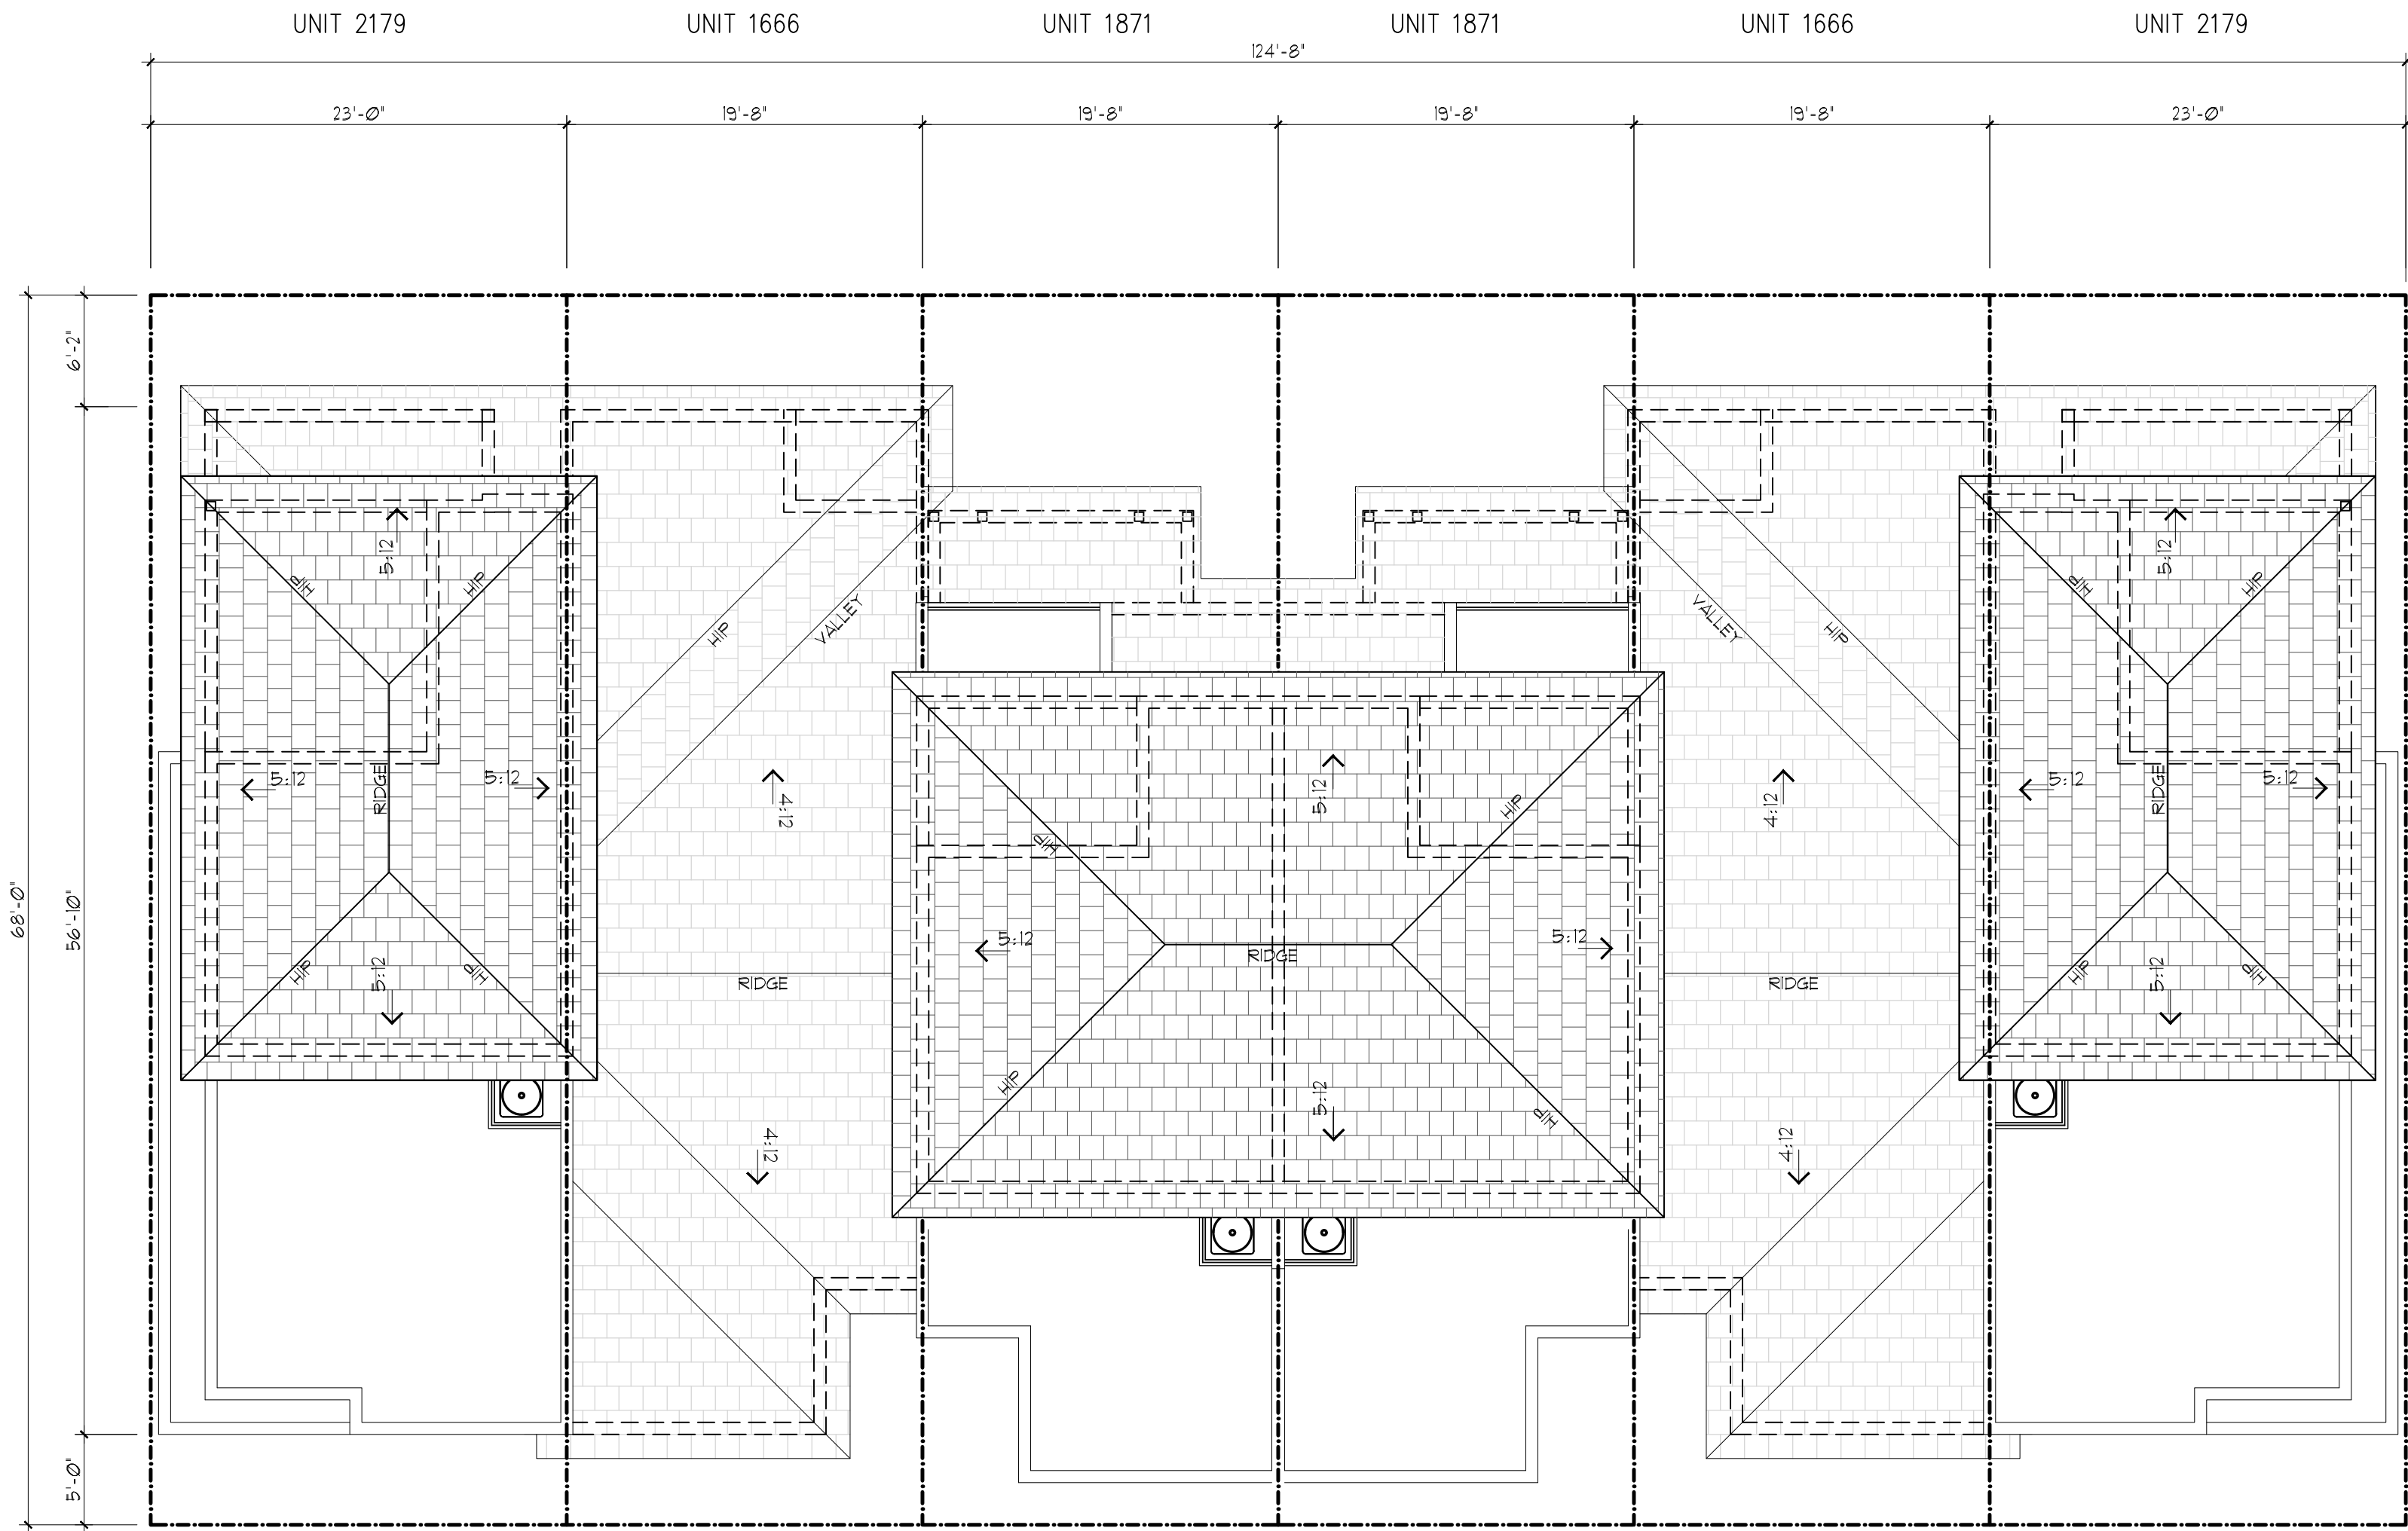

6 UNITS BUILDING LINEAR - ROOF FLOOR PLAN
SCALE: 1/8" = 1'-0"

PASCUAL
PEREZ
KILIDDJIAN
STARR

ARCHITECTS - PLANNERS
LICENSE # AA 26001357

EDGARDO PEREZ , AIA
LICENSE No. : AR 0015394
MARIO P. PASCUAL , AIA
LICENSE No. : AR 0008254
PETER KILIDDJIAN, AIA
LICENSE No. : AR 0093067
ANDREW J. STARR, RA
LICENSE No. : AR 0095130

AT THE BEACON CENTER
1330 NW 84th AVENUE
DORAL, FLORIDA 33126
PH : (305) 592-1363
FAX: (305) 592-6865
http://www.ppkarch.com

COPYRIGHT PASCUAL, PEREZ, KILIDDJIAN
& STARR, ARCHITECTS - PLANNERS
The architectural design and detail drawings
of this building and/or overall project are the
legal property of, and all rights are reserved
by the Architect. Their use for reproduction,
construction or distribution is prohibited unless
authorized in writing by the Architect.

REVISIONS:

OWNER:
LENNAR HOMES

POMPANO LIVE!
BY: LENNAR HOMES
POMPANO BEACH, FLORIDA

SEAL:

TOWNHOUSE

6 UNIT BUILDING LINEAR
ROOF FLOOR PLAN
DATE : 2024-08-23
SCALE : AS SHOWN
DRAWN : CG/JC
CHECK BY: PPKS
JOB NO. :

A-1.3

SHEET NO. :