

COPYRIGHT © 2020 PASCUAL, PEREZ, KILIDDJIAN & ASSOCIATES - ARCHITECTS - PLANNERS
The architectural design and detail drawings for this building and / or overall project are the legal property of and all rights are reserved by the Architect. Their use for reproduction, construction or distribution is prohibited unless authorized in writing by Architect.

Received after DRC Meeting
to address DRC comments
prior to the submission of a
Building Permit Application.

16 UNIT BREAKDOWN						
UNIT TYPE	BEDROOMS / BATHS	UNIT AREA A/C	UNIT AREA GROSS (garage, cov. entry & cov. terrace)	TOTAL No UNIT TYPES	TOTAL A/C AREA PER UNIT TYPE	TOTAL GROSS AREA PER UNIT TYPES
UNIT 1666	4 / 2.5	1,666 SF	2,163 SF	2	3,332 SF	4,326 SF
UNIT 1871-SKYDECK	3 / 3.5	1,871 SF	2,878 SF	4	7,484 SF	11,512 SF
UNIT 2179-SKYDECK	4 / 3.5	2,179 SF	3,311 SF	2	4,358 SF	6,622 SF
UNIT 1941-SKYDECK	3 / 3.5	1,940 SF	2,779 SF	2	3,880 SF	5,558 SF
UNIT 1609	3 / 2.5	1,605 SF	2,025 SF	2	3,210 SF	4,050 SF
UNIT 2382-SKYDECK	3 / 4.5	2,374 SF	3,626 SF	1	2,374 SF	3,626 SF
UNIT 1881	3 / 3.5	1,898 SF	2,527 SF	1	1,898 SF	2,527 SF
UNIT 1585	3 / 2.5	1,596 SF	2,175 SF	2	3,192 SF	4,350 SF
TOTAL BUILDING				16	29,728 SF	42,571 SF

OCCUPANCY CLASSIFICATION:
RESIDENTIAL - GROUP R-3


CONSTRUCTION TYPE:
TYPE V-8

NUMBER OF FLOORS:
3 STORIES MAX

HEIGHT OF BUILDING TO HIGHEST
OCCUPIABLE FLOOR LEVEL:
21'-8"

GENERAL NOTES:
A/C STAND MOUNTING HEIGHTS SHALL
COMPLY WITH FBC 2023 TABLE 1522.3

-INDOOR RADIO PROPAGATION SIGNAL
STRENGTH MODEL TO COMPLY WITH NFPA
72 CHAPTER 24, FBC BROWARD COUNTY
AMENDMENTS CHAPTER 1, SECTION 118

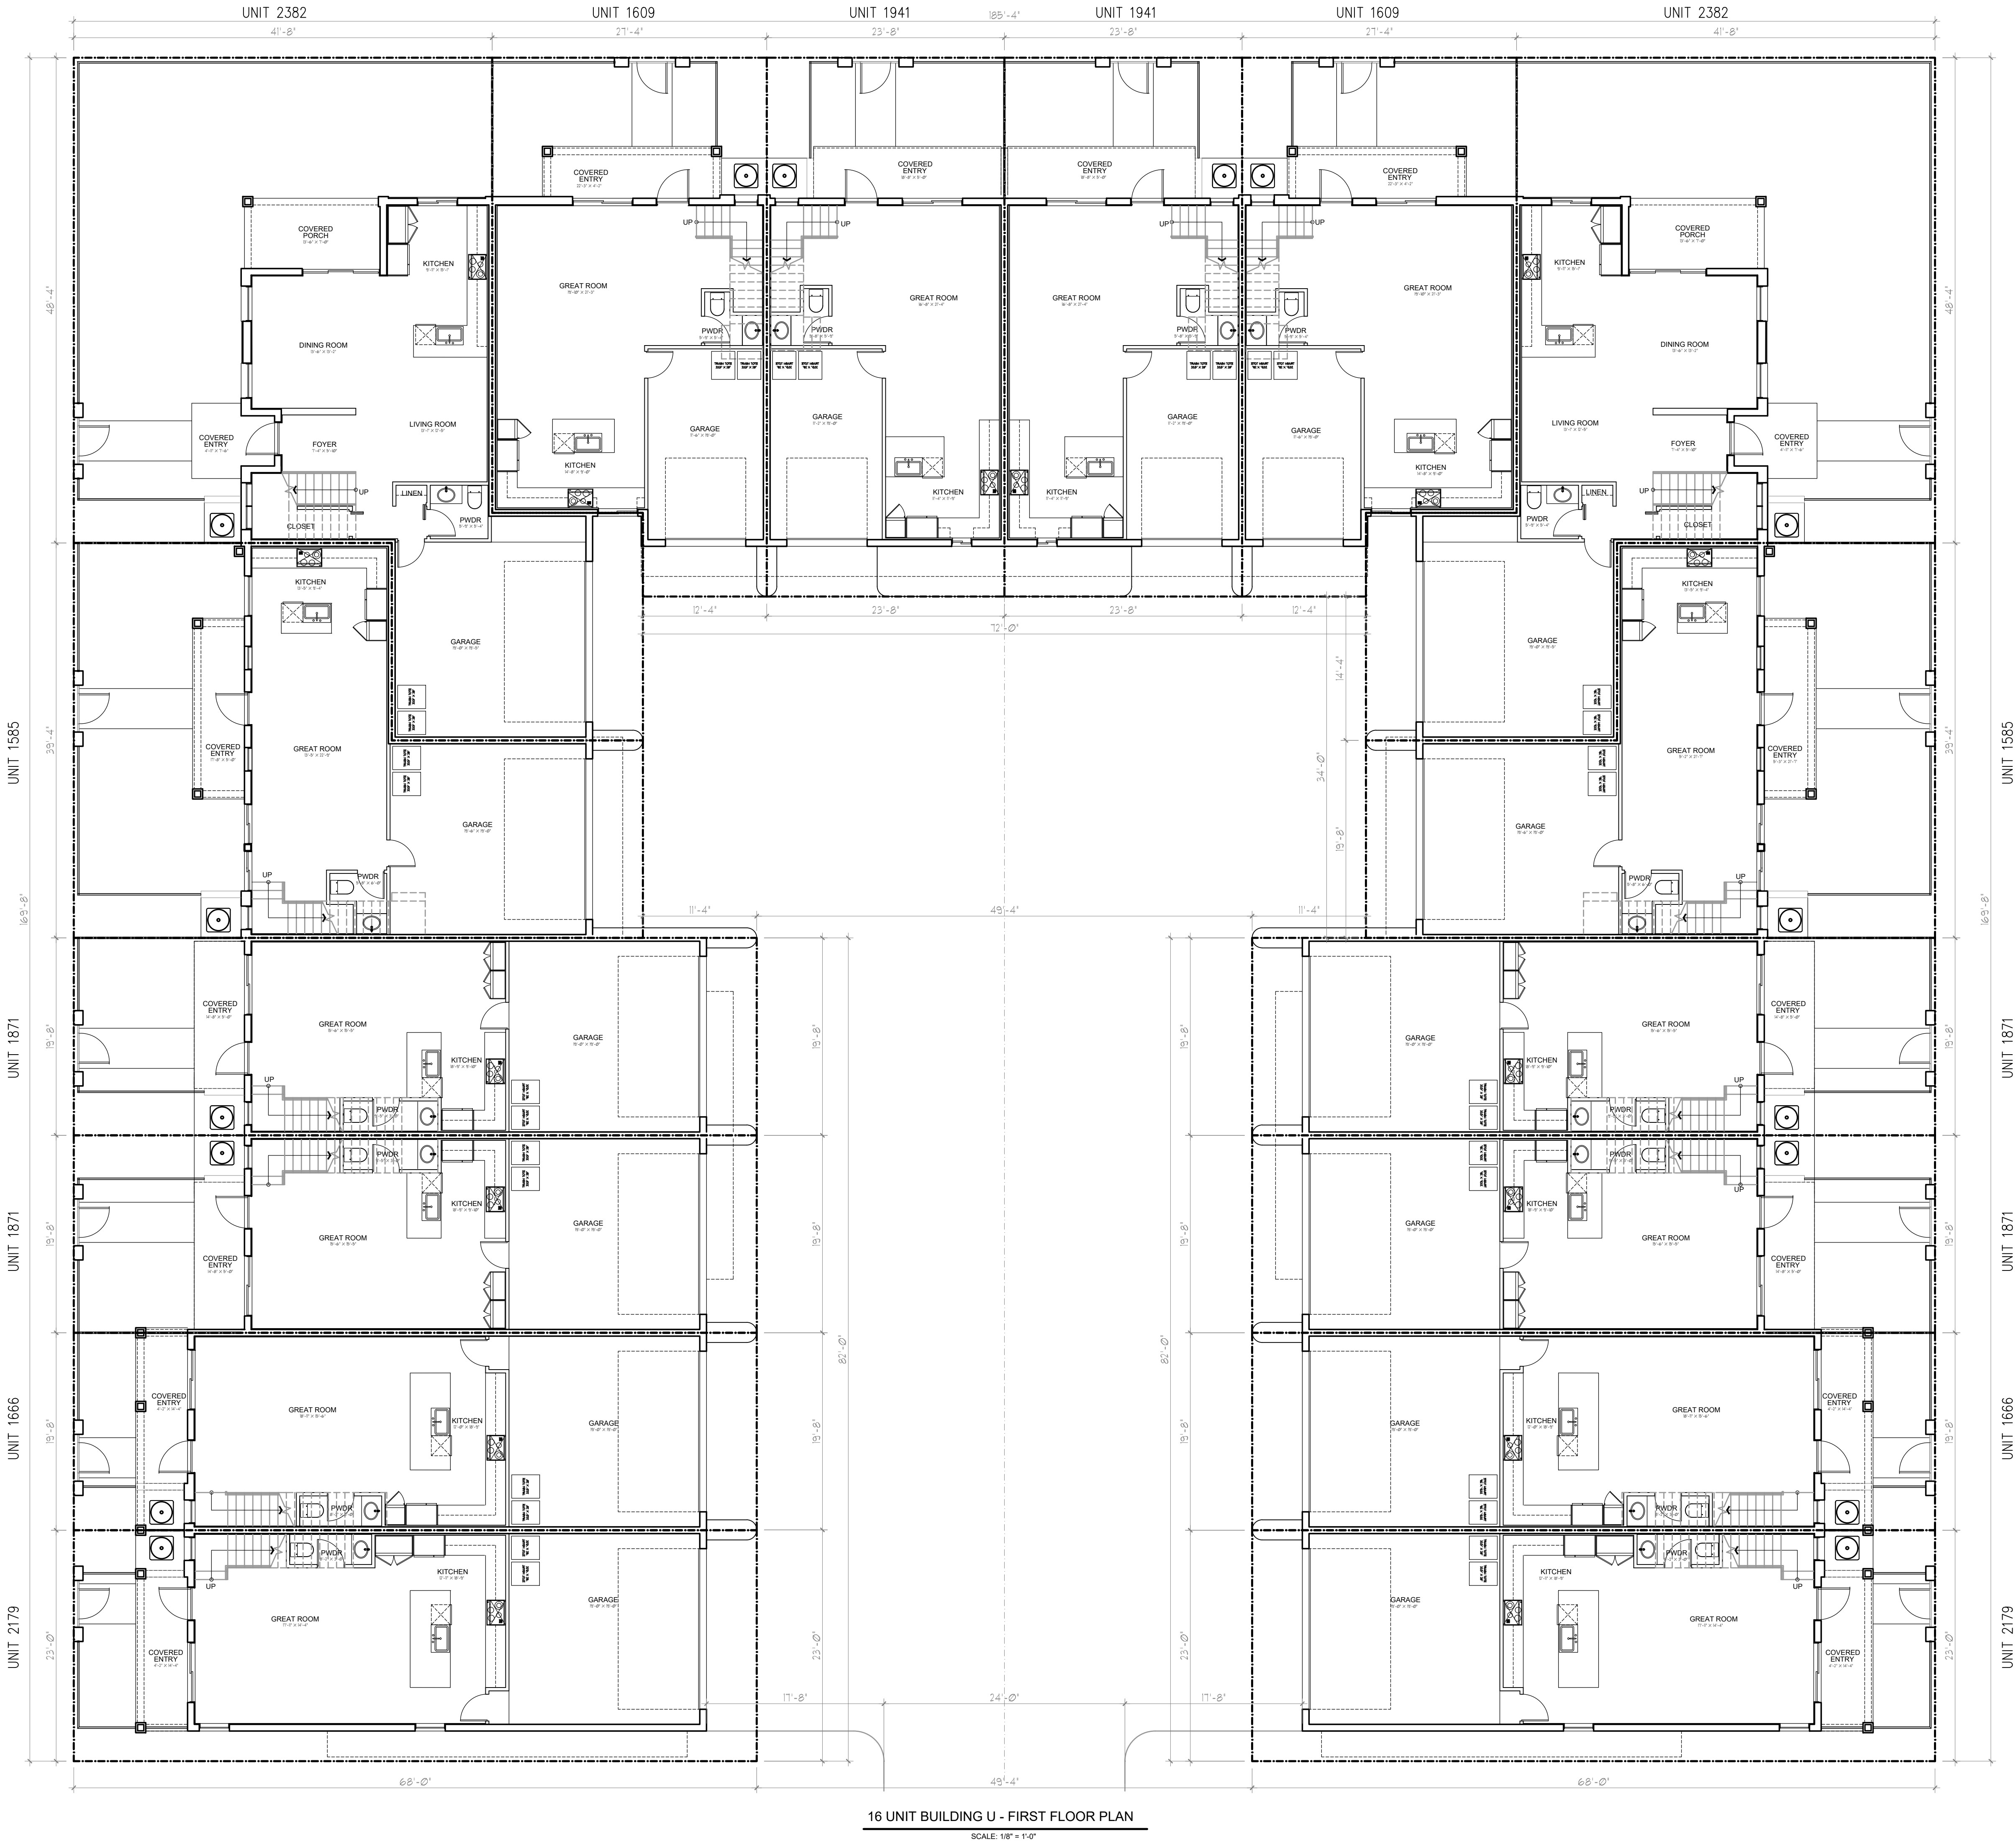

16 UNIT BUILDING U - FIRST FLOOR PLAN

SCALE: 1/8" = 1'-0"

**PASCUAL
PEREZ
KILIDDJIAN
STARR**
ARCHITECTS - PLANNERS
LICENSE # AA 26001357
EDGARDO PEREZ, AIA
LICENSE No.: AR 0015394
MARIO P. PASCUAL, AIA
LICENSE No.: AR 0008254
PETER KILIDDJIAN, AIA
LICENSE No.: AR 0093067
ANDREW J. STARR, RA
LICENSE No.: AR 0095130

AT THE BEACON CENTER
1330 NW 84th AVENUE
DORAL, FLORIDA 33126
PH: (305) 592-1363
FAX: (305) 592-6865
http://www.ppkarch.com

COPYRIGHT © PASCUAL, PEREZ, KILIDDJIAN
STARR, ARCHITECTS - PLANNERS
The architectural design and detail drawings
of this building and/or overall project are the
legal property of, and all rights are reserved
by the Architect. Their use for reproduction,
construction or distribution is prohibited unless
authorized in writing by the Architect.

REVISIONS:

OWNER:
LENNAR HOMES

POMPANO LIVE!
BY: LENNAR HOMES
POMPANO BEACH, FLORIDA

SEAL:

TOWNHOUSE

16 UNIT BUILDING U
FIRST FLOOR PLAN

DATE: 2024-08-23
SCALE: AS SHOWN
DRAWN BY: CG/JC
CHECK BY: PPKS
JOB NO.:

A-6

SHEET NO.: