


or distribution is prohibited unless authorized in writing by Architect.


Received after DRC Meeting
to address DRC comments
prior to the submission of a
Building Permit Application.

COPYRIGHT © 2022 PASCUAL, PEREZ, KILDOJIAN, STARR - ARCHITECTS - PLANNERS
The architectural design and detail drawings for this building and/or overall project are the legal property of and all rights are reserved by the Architect. Their use for reproduction or distribution is prohibited unless authorized in writing by the Architect.

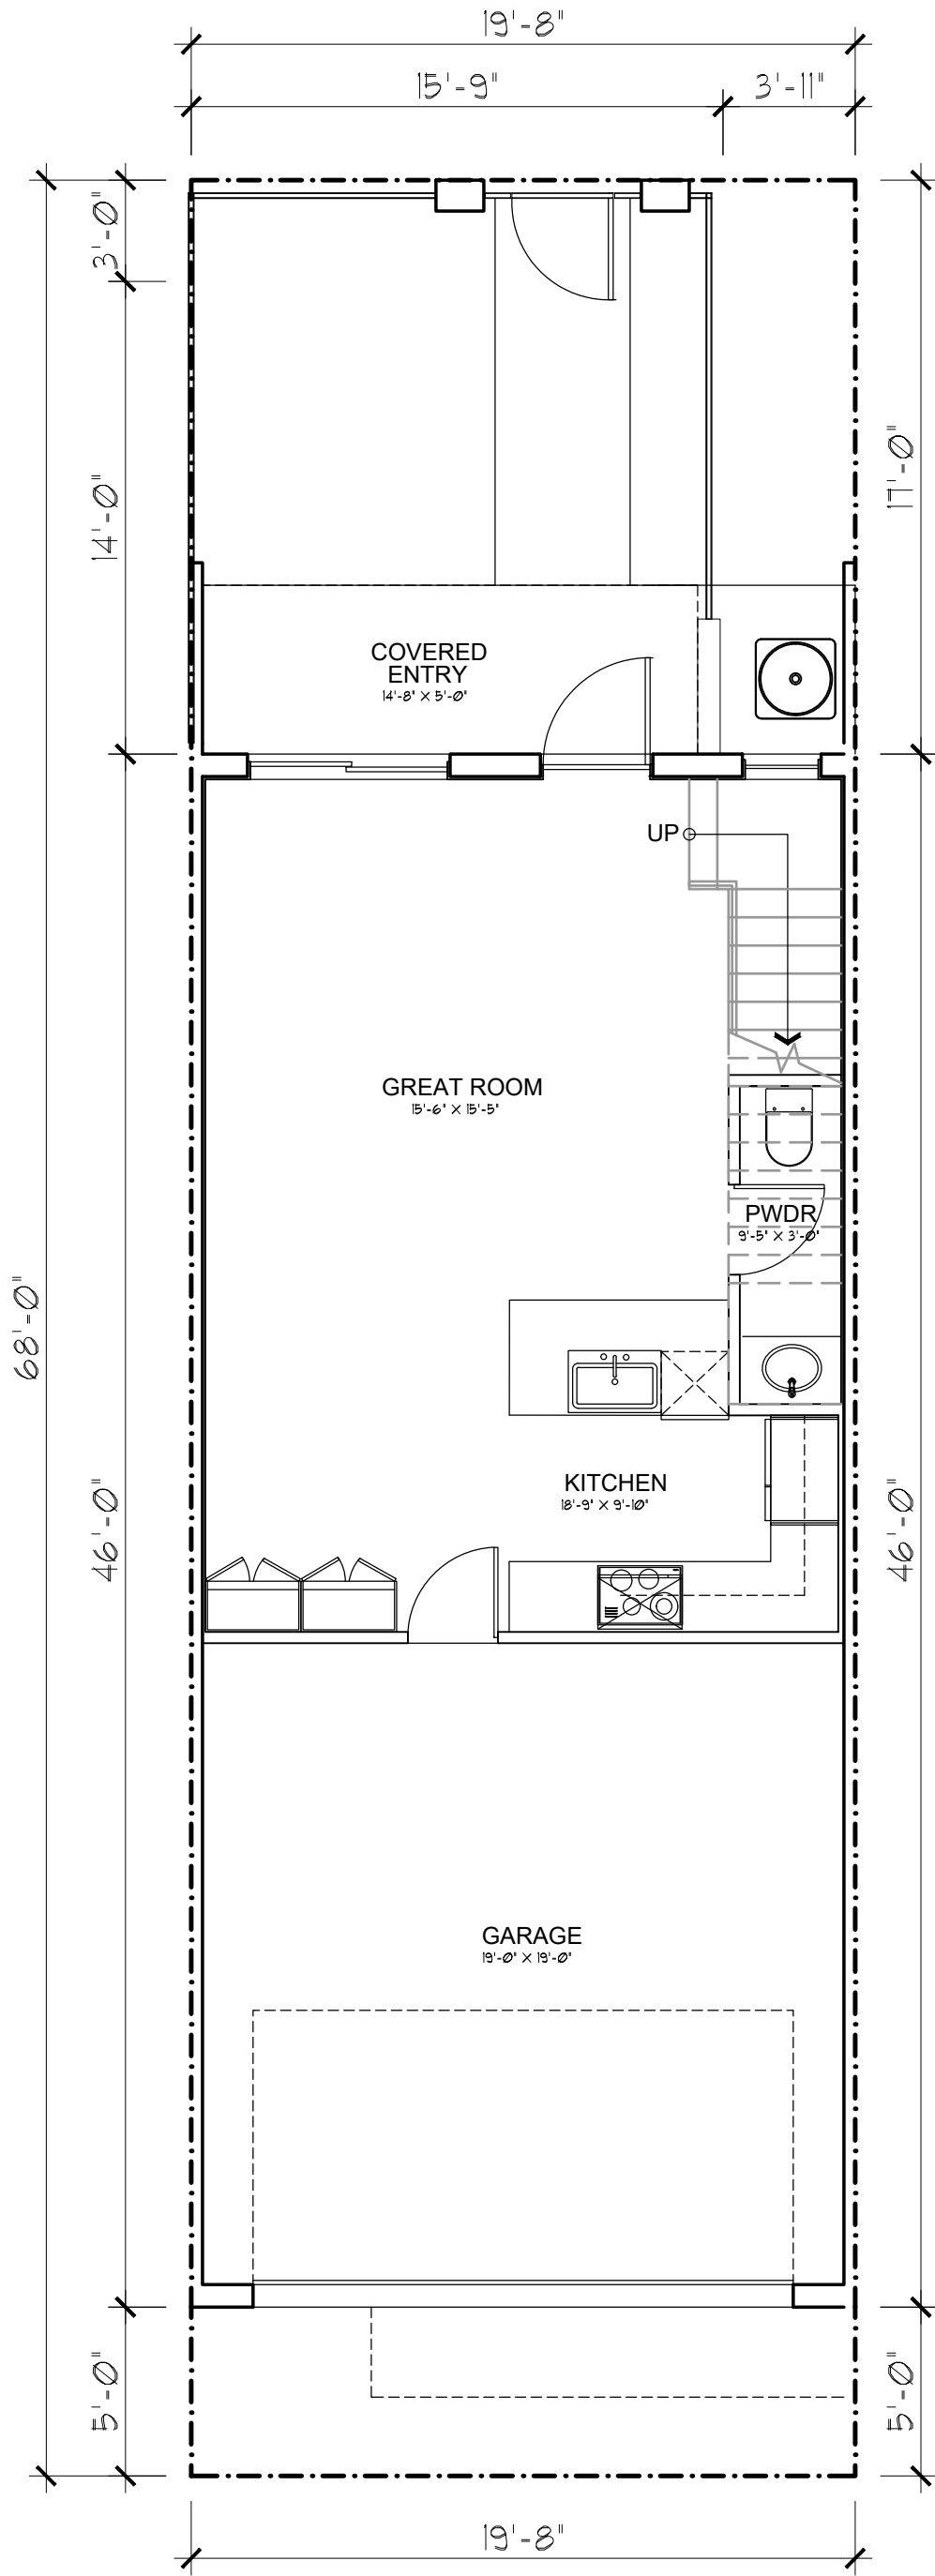


UNIT 1871 (LINEAR BLDG.) - FIRST FLOOR PLAN
3 BEDROOMS / 2-(2).5 BATHS / 2 CARS GARAGE

SCALE: 3/16" = 1'-0"

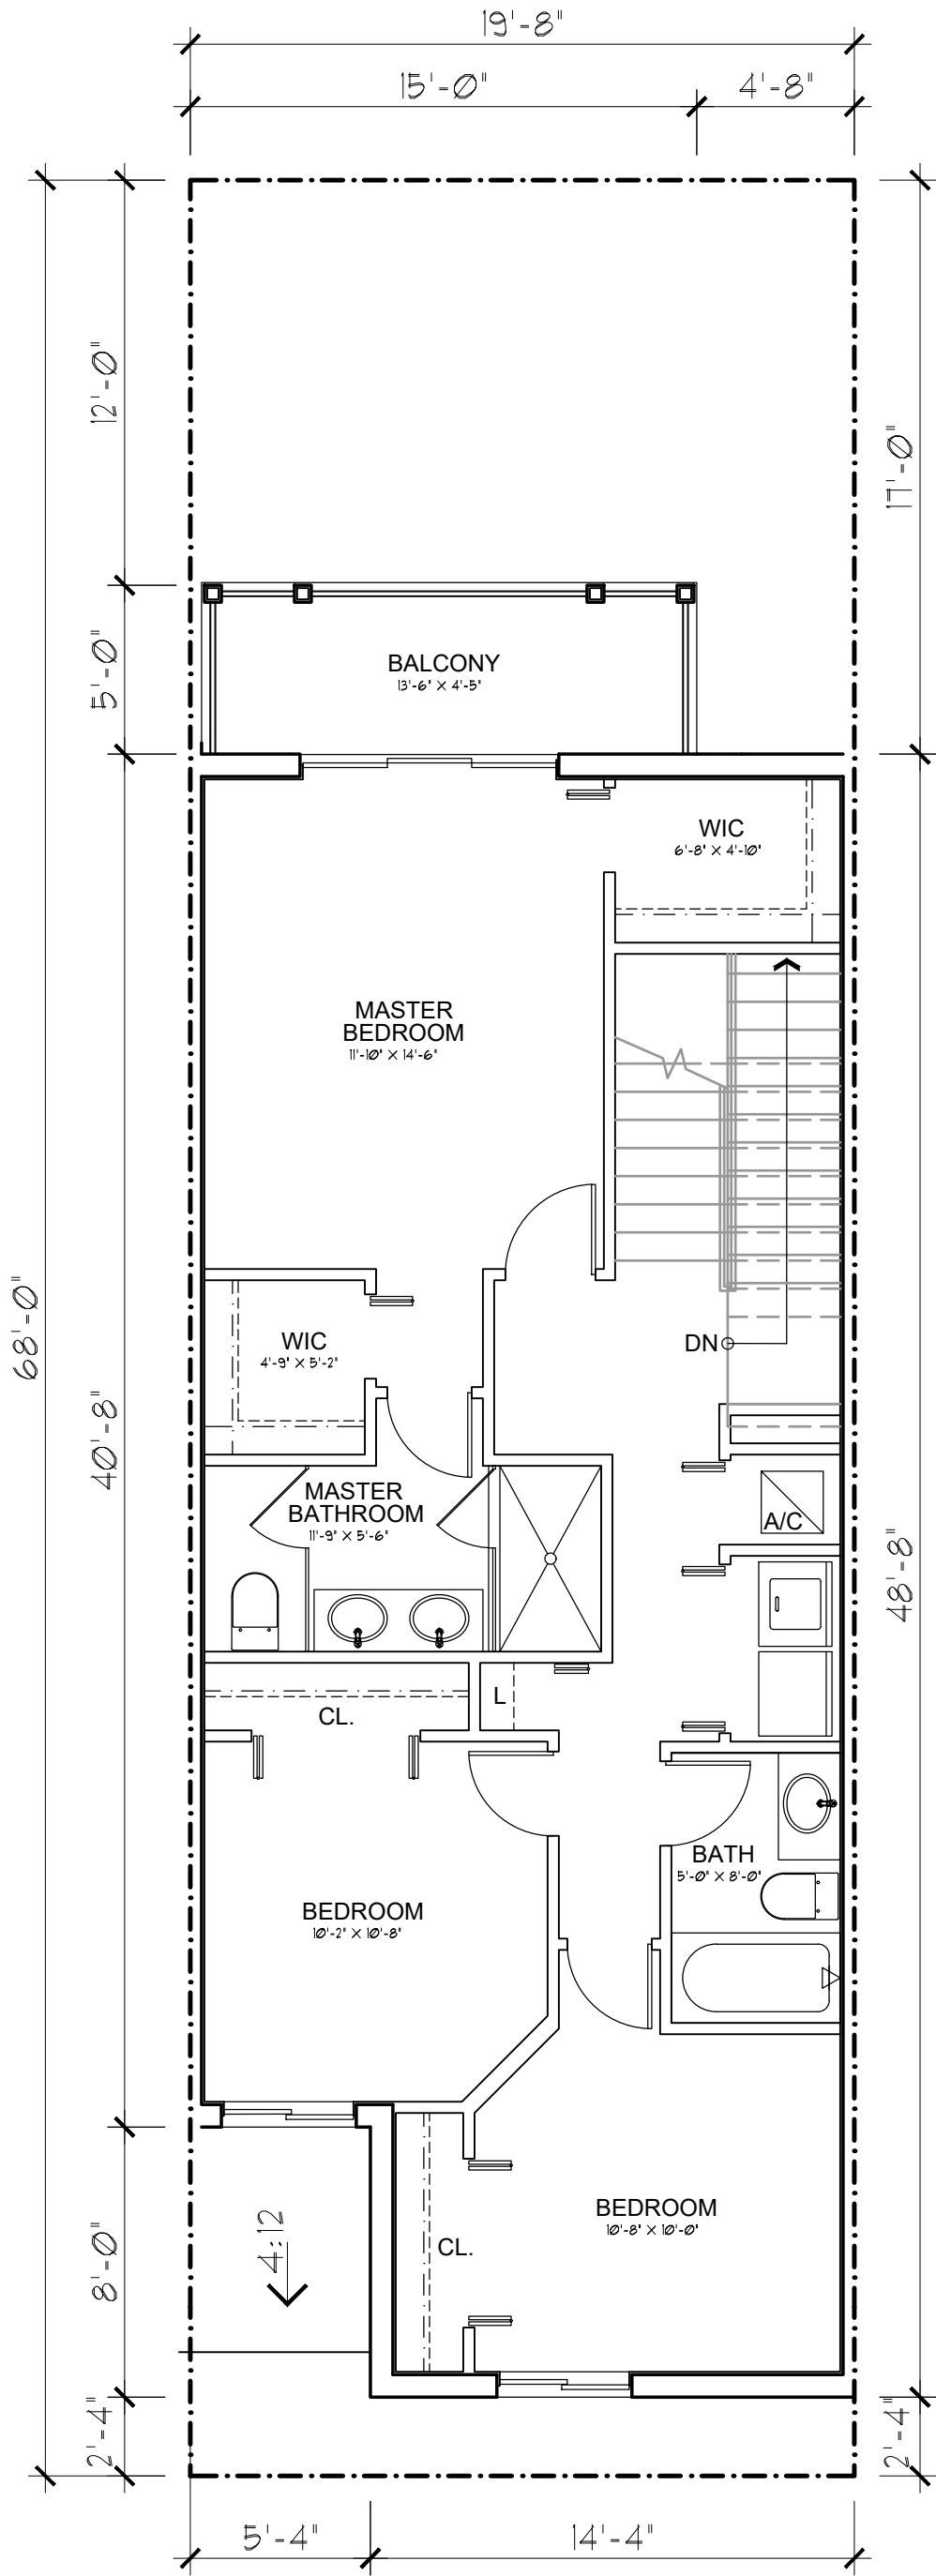

UNIT 1871 (LINEAR BLDG.) - SECOND FLOOR PLAN
3 BEDROOMS / 2-(2).5 BATHS / 2 CARS GARAGE

SCALE: 3/16" = 1'-0"

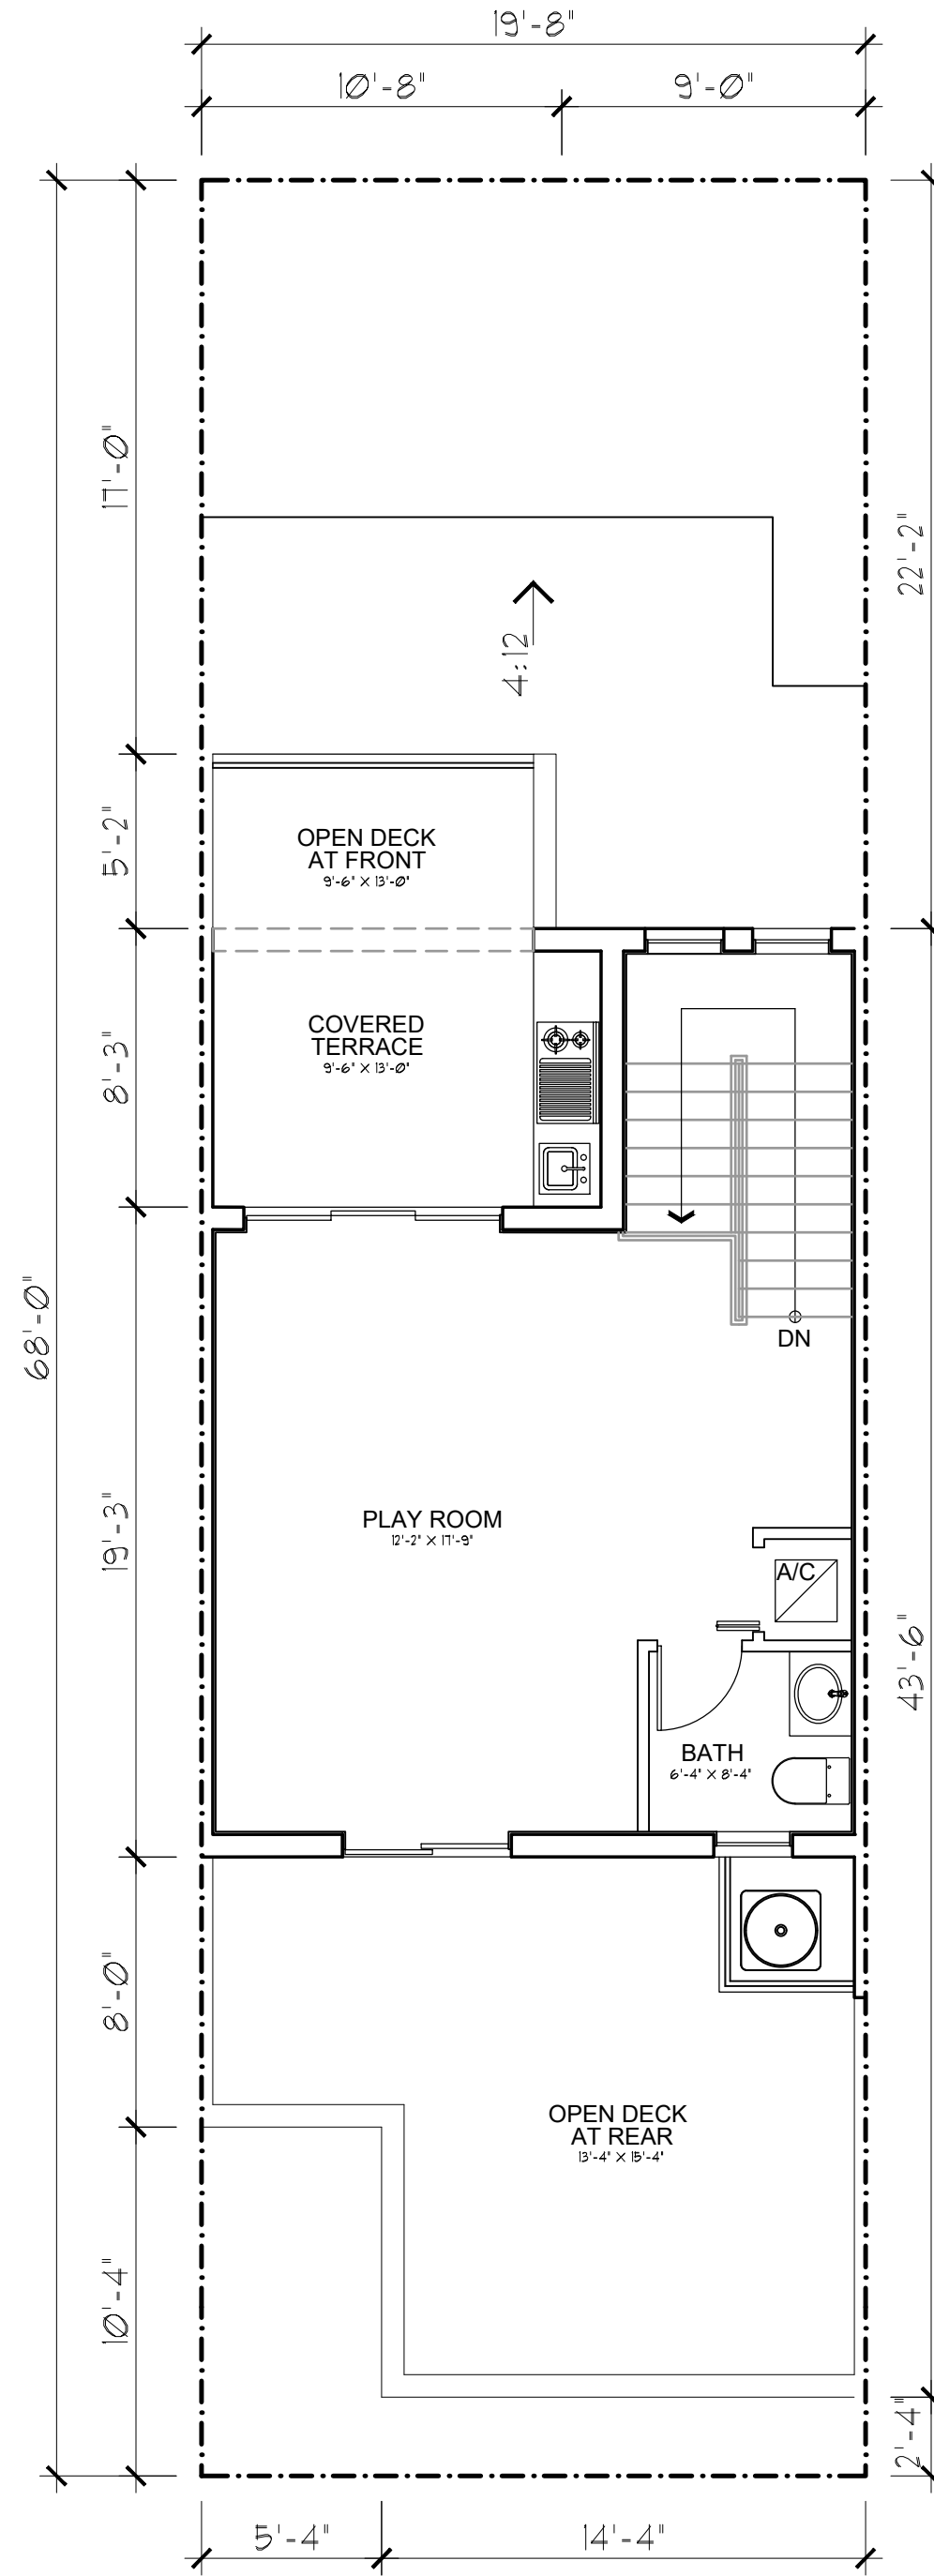

UNIT 1871 (LINEAR BLDG.) - THIRD FLOOR PLAN
3 BEDROOMS / 2-(2).5 BATHS / 2 CARS GARAGE

SCALE: 3/16" = 1'-0"

AREA CALCULATION & DATA	
A/C 1ST FLOOR	517 SF
A/C 2ND FLOOR	914 SF
A/C 3RD FLOOR	440 SF
TOTAL A/C	1,871 SF
COVERED BALCONY	73.0 SF
COVERED ENTRY	73.0 SF
COVERED TERRACE	99.0 SF
GARAGE	386.0 SF
OPEN DECK AT FRONT	102.0 SF
OPEN DECK AT REAR	274.0 SF
NON A/C	1,007 SF
TOTAL GROSS	2,878 SF

**PASCUAL
PEREZ
KILDOJIAN
STARR**

ARCHITECTS + PLANNERS

LICENSE # AA 26001357
EDGARDO PEREZ, AIA
LICENSE No. : AR 0015394
MARIO P. PASCUAL, AIA
LICENSE No. : AR 0008254
PETER KILDOJIAN, RA
LICENSE No. : AR 0093067
ANDREW STARR, RA
LICENSE No. : AR 0095130

AT THE BEACON CENTER
1330 NW 84TH AVENUE
DORAL, FLORIDA 33126
TELEPHONE: (305) 592-1363
FACSIMILE: (305) 592-4865
http://www.ppkarch.com
COPYRIGHT © PASCUAL, PEREZ, KILDOJIAN,
STARR, ARCHITECTS - PLANNERS
The architectural design and detail drawings
of this building and/or overall project are the
legal property of and all rights are reserved
by the Architect. Their use for reproduction,
correction or distribution is prohibited unless
authorized in writing by the Architect.

REVISIONS:

LENNAR HOMES
OWNER:

POMPANO LIVE!
BY: LENNAR HOMES
POMPANO BEACH, FLORIDA

SEAL:

TOWNHOUSE

UNIT 1871
FLOOR PLANS
DATE: 2024-08-23
SCALE: AS SHOWN
DRAWN: CG/JC
CHECK BY: PPKS
JOB NO.:

A-8

SHEET NO.: