


DESIGNED	DRAWN	CHECKED
JY	JJ	JY

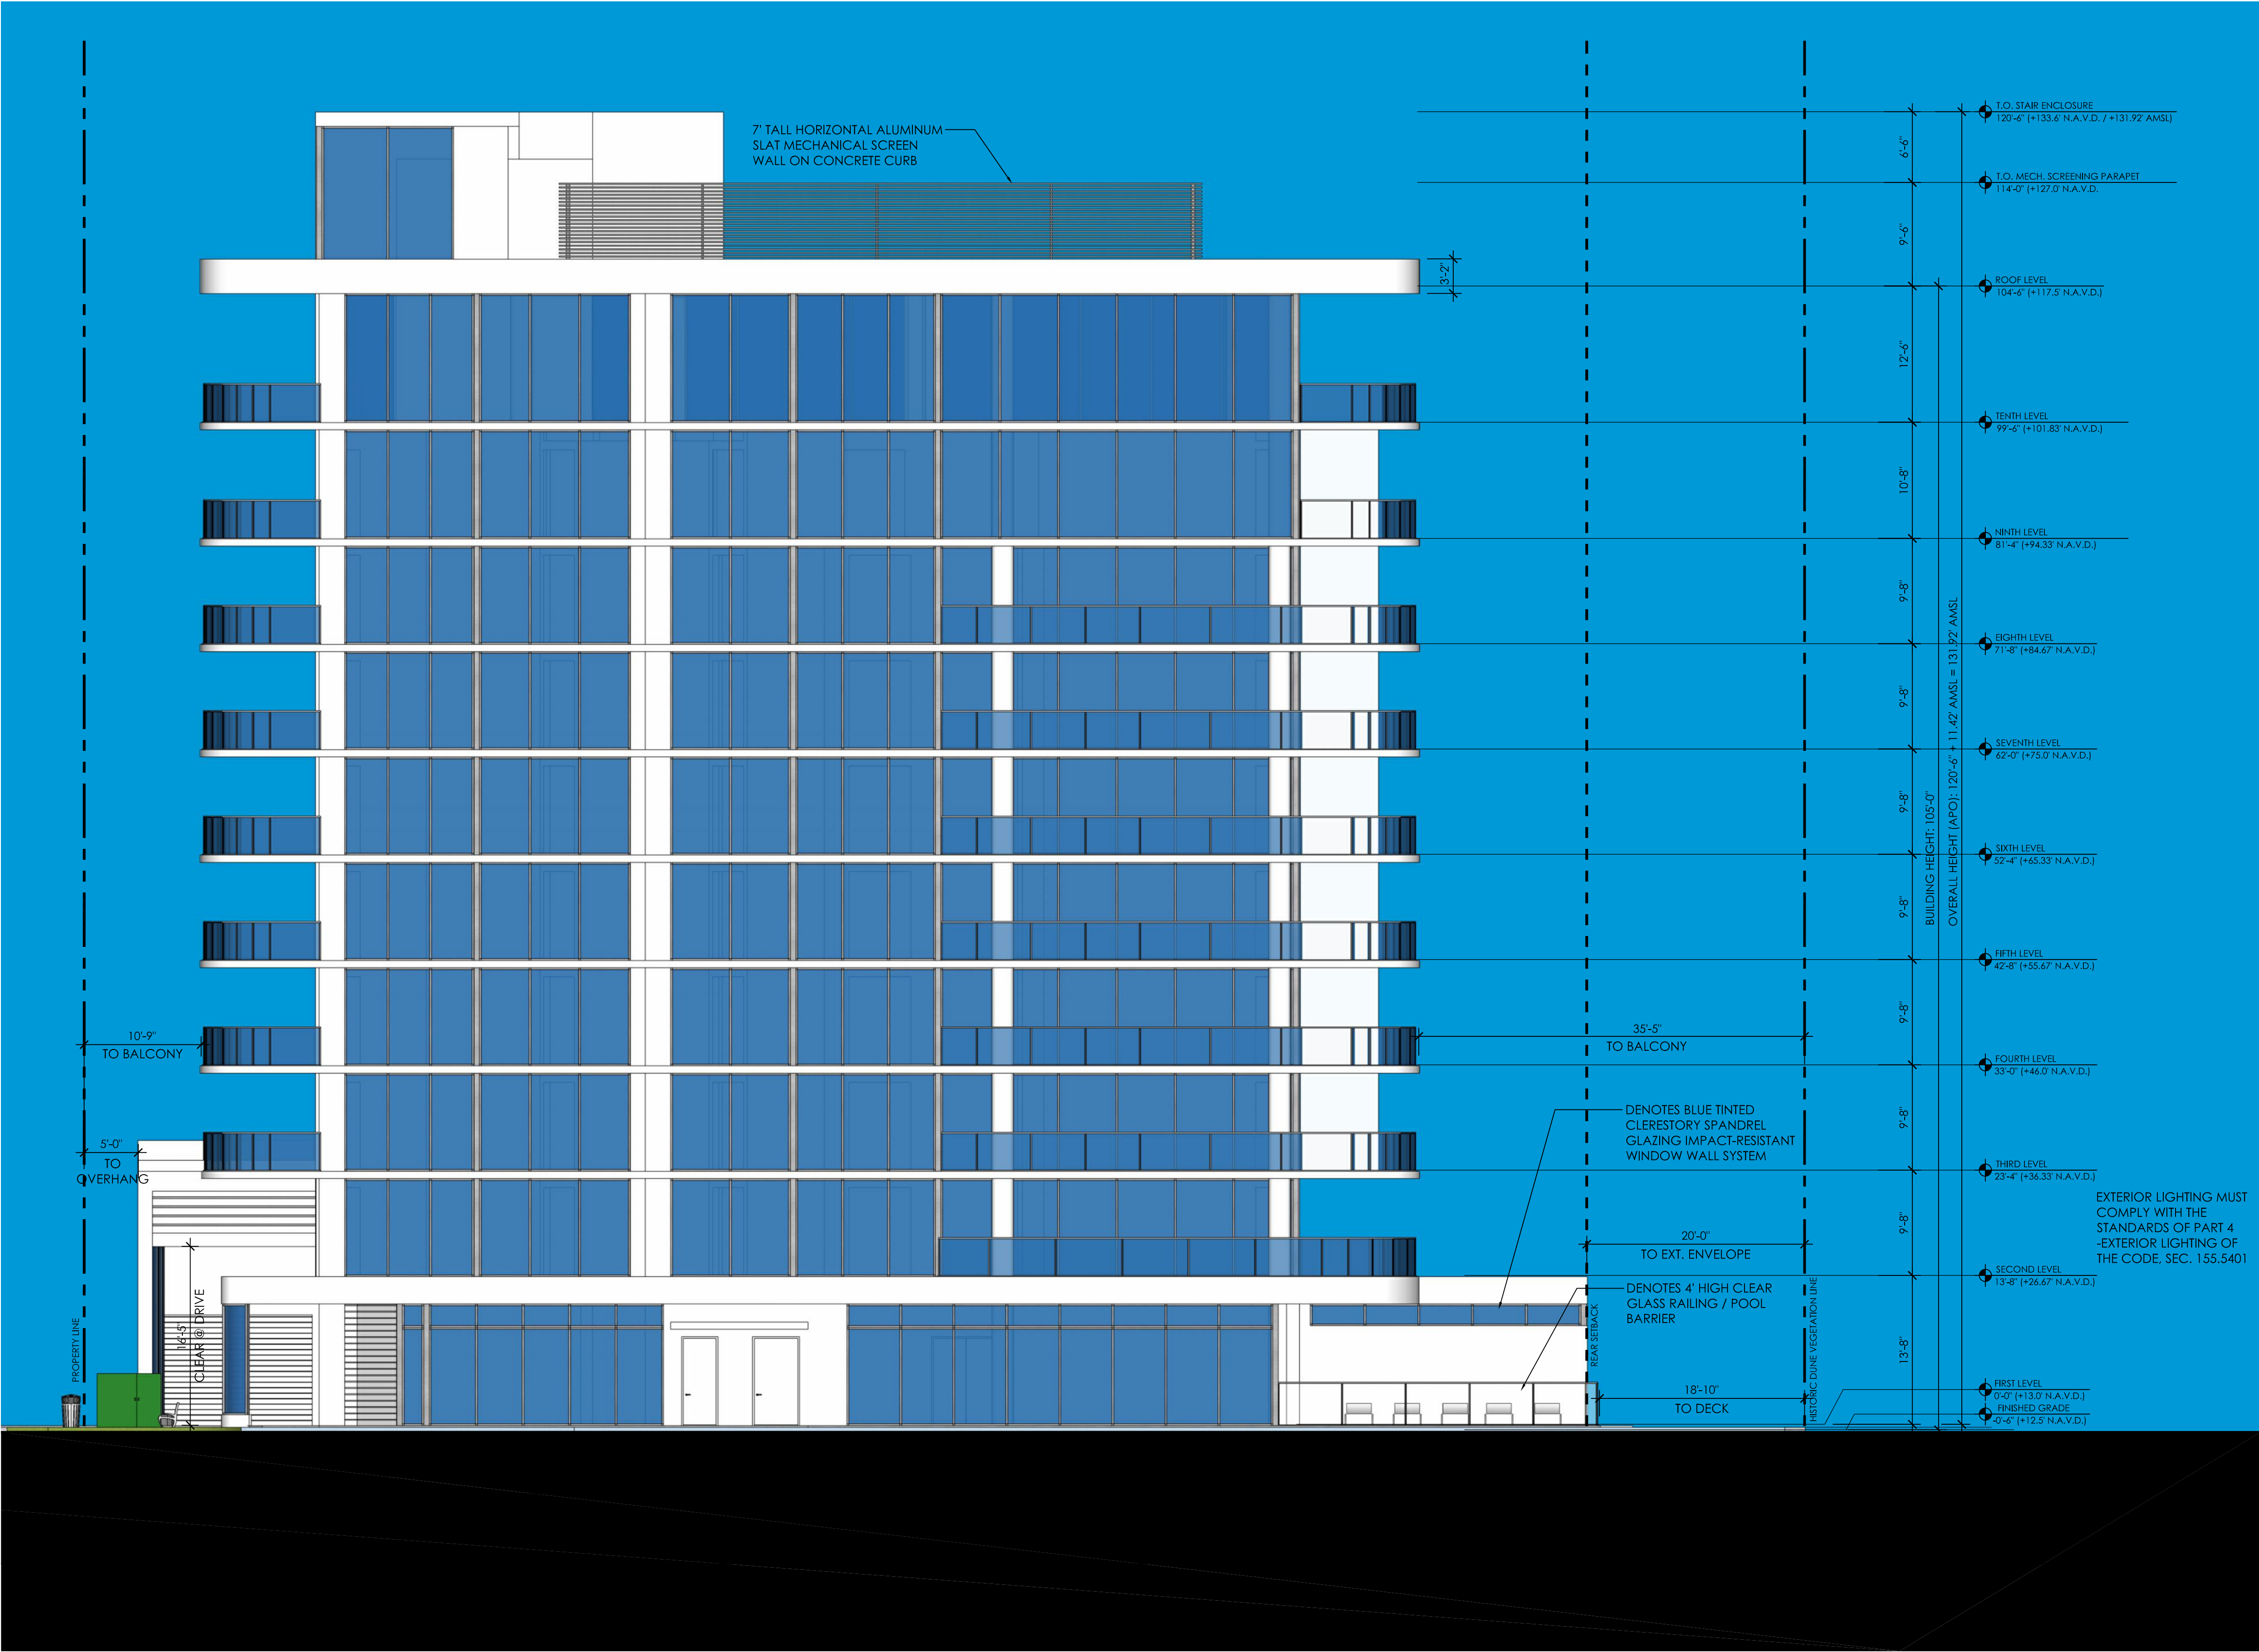


SOUTH ELEVATION
SCALE: 1/8" = 1'-0"

R E V I S I O N S	
DATE:	COMM:
01/12/24	22019

580 BRINY AVE.

580 BRINY AVE.
POMPANO BEACH, FL

Digitally signed
by Jiro Yates
Date:
2024.04.09
11:47:48-04'00'

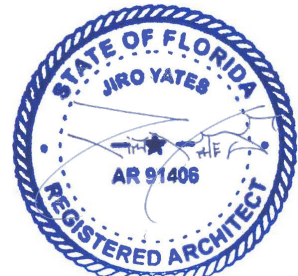

DATE: 04.03.2024
SOUTH ELEVATION
SCALE: 1/8" = 1'-0"
A-203
224-12000003
05/15/2024