



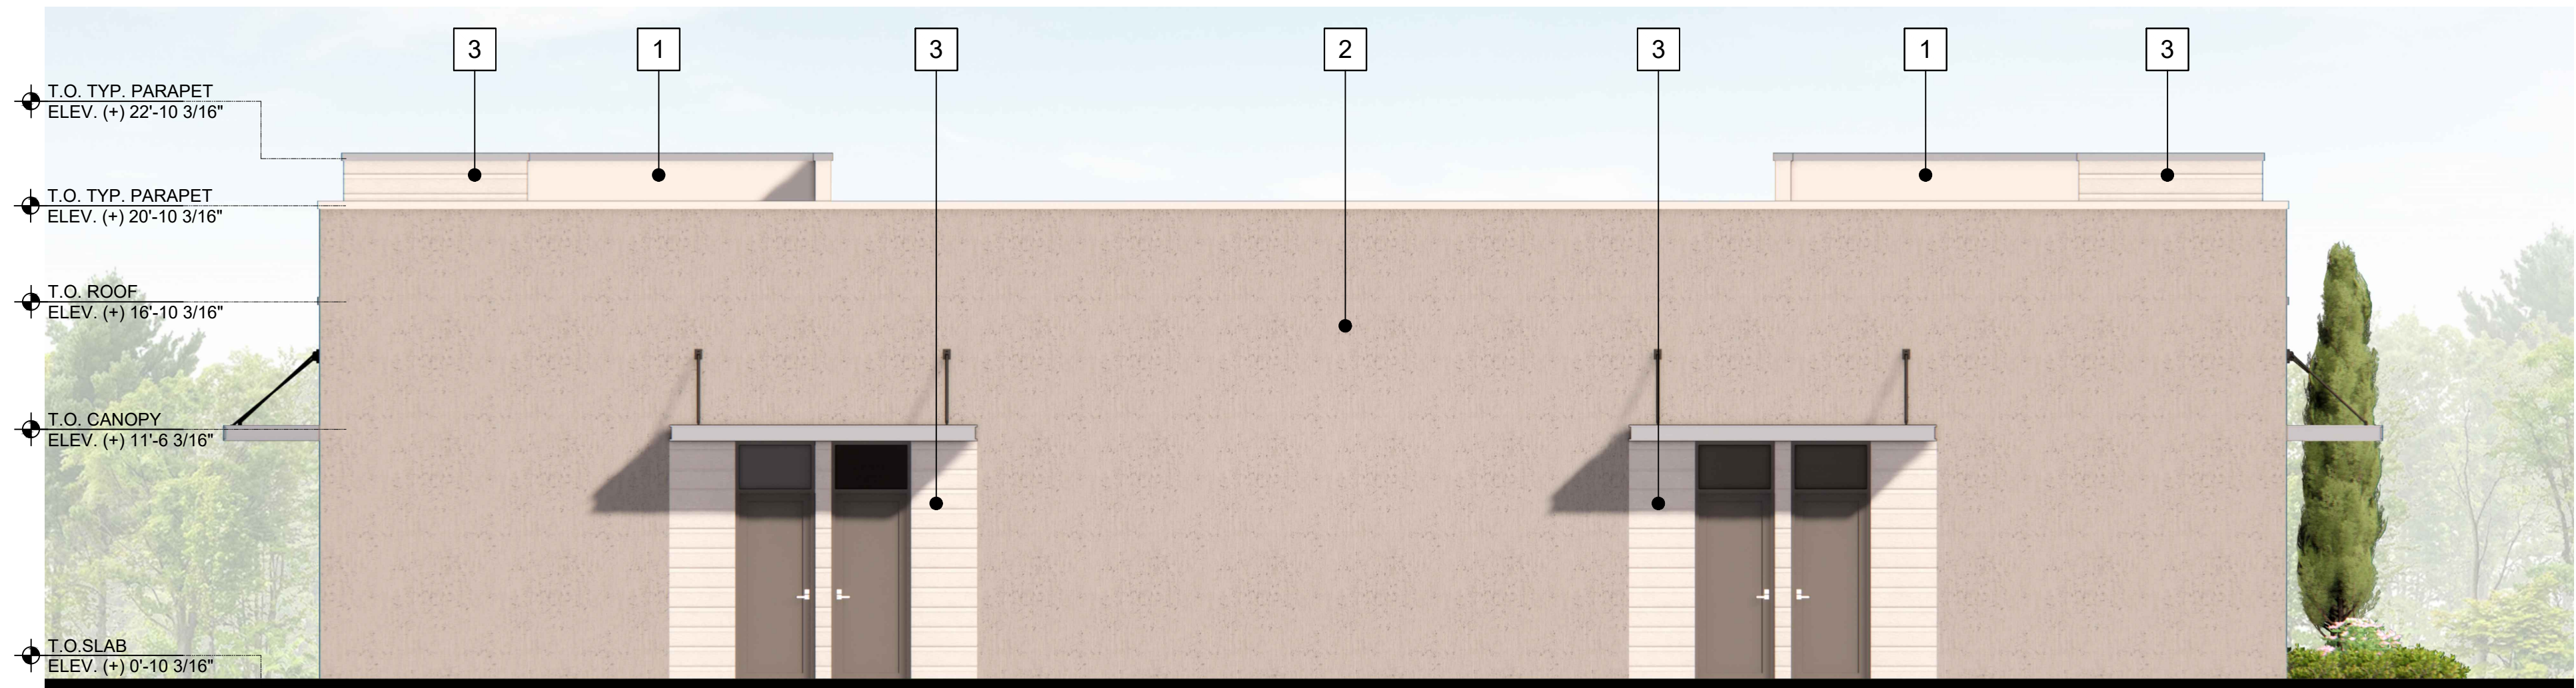


1 NORTH ELEVATION
SCALE: 1/8" = 1'-0"

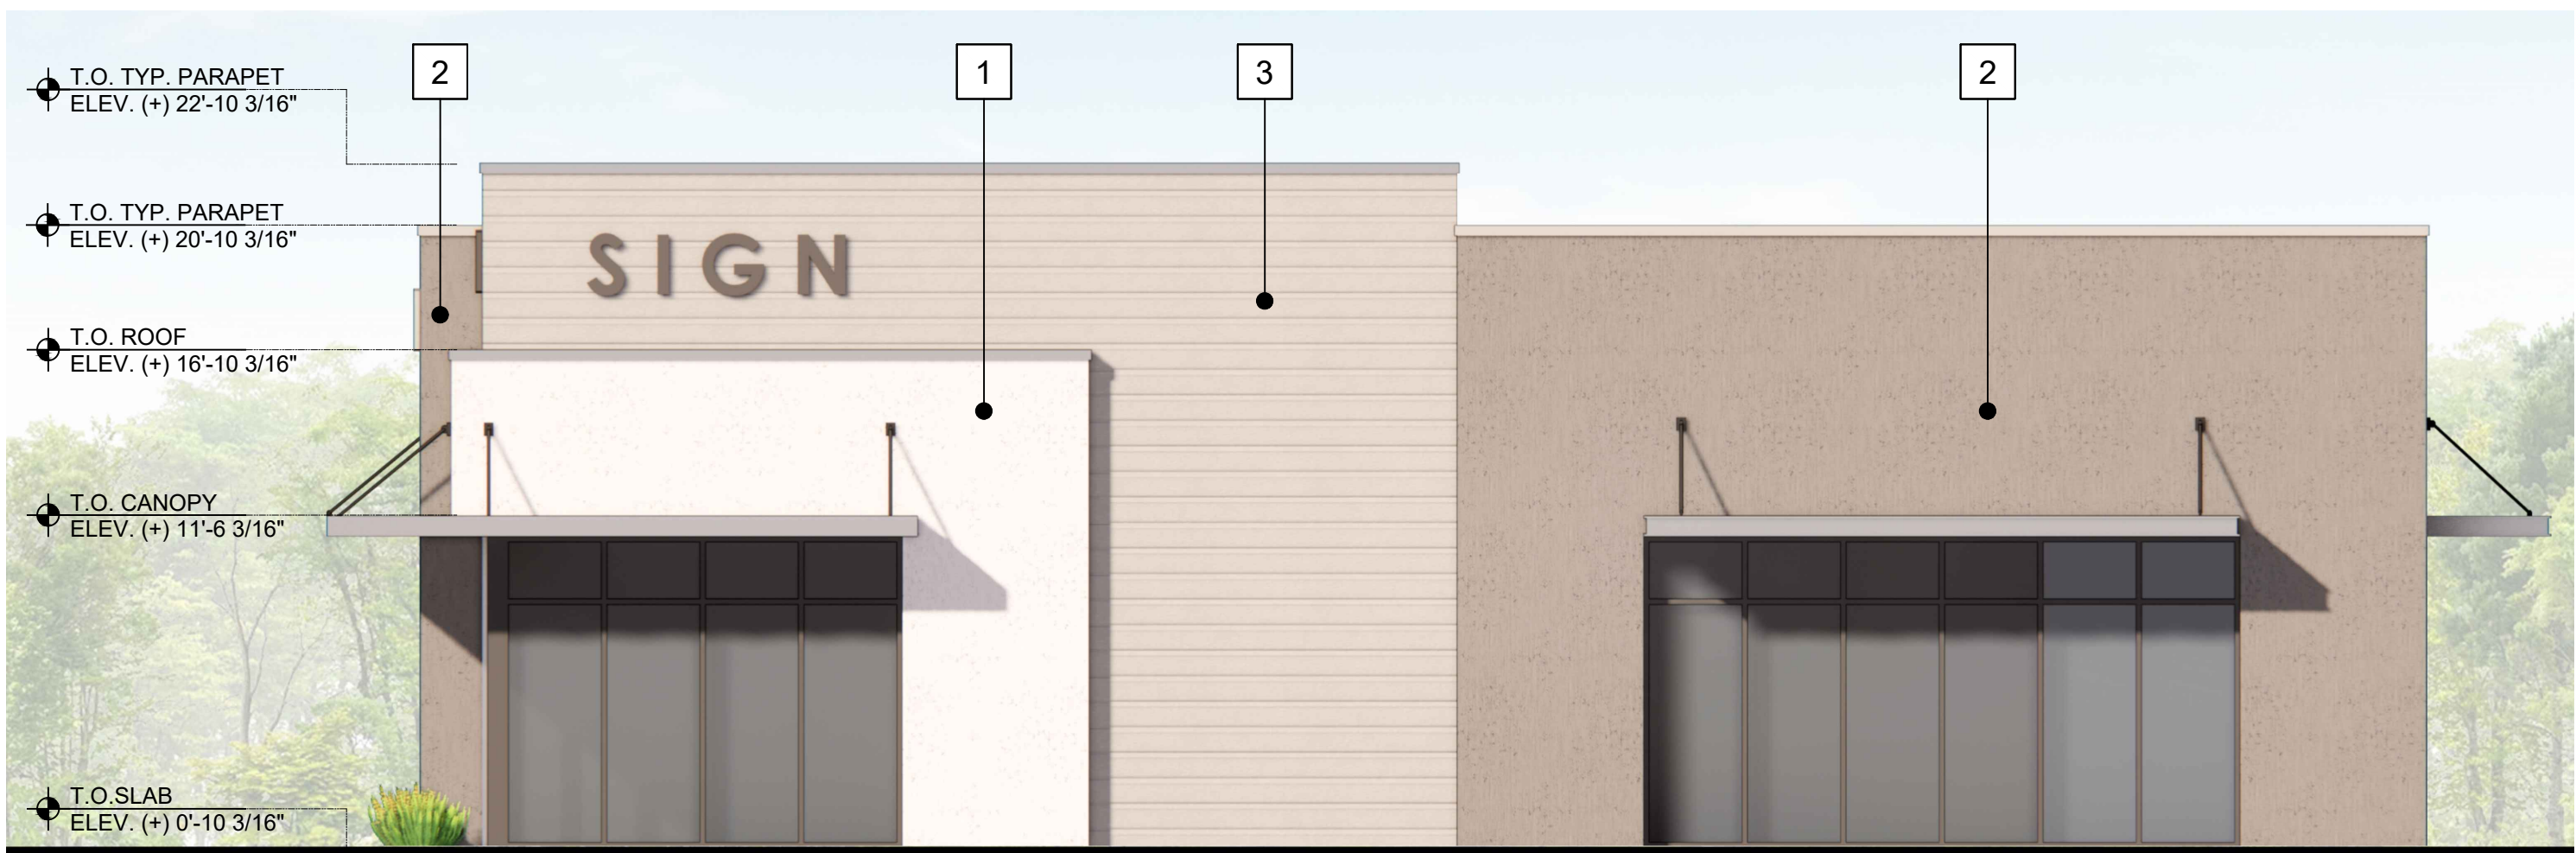

2 SOUTH ELEVATION
SCALE: 1/8" = 1'-0"



3 WEST ELEVATION
SCALE: 1/8" = 1'-0"

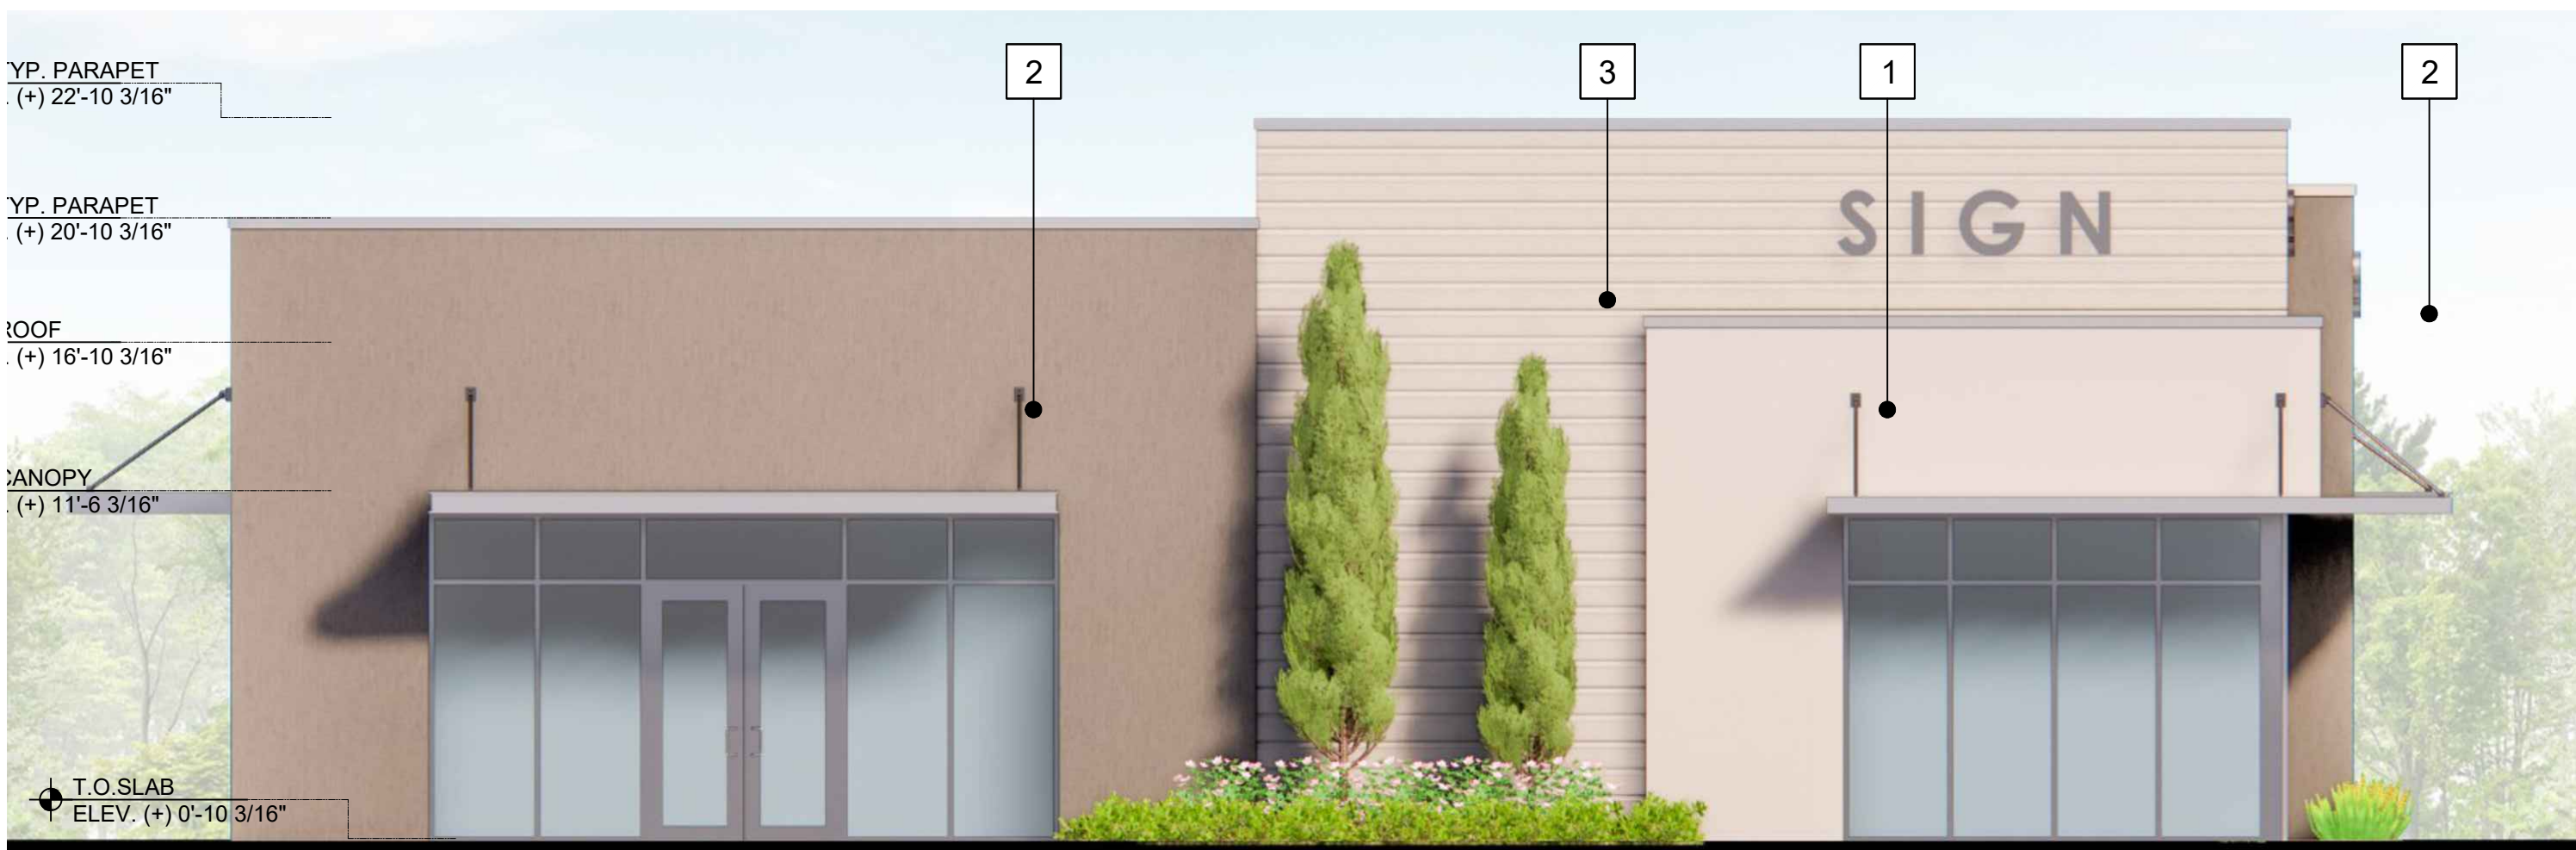


4 EAST ELEVATION
SCALE: 1/8" = 1'-0"

MATERIAL LEGEND:



1
SW 6995
SUPERWHITE

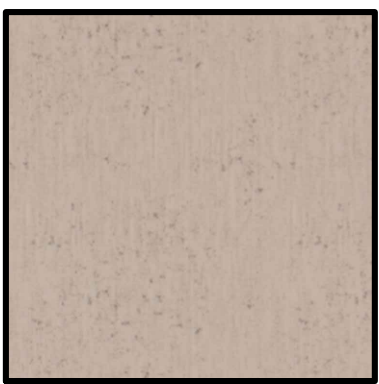

2
SW 9163
TIN LIZZIE



3
SMOOTH WITH SCORE LINES
SW 7064
PASSIVE



Carlos Pizarro, R.A.
AR - 0013079

Revisions:	
08.11.2025	ZONING

OWNER / DEVELOPER:
**RED LINK MANAGEMENT
CORP**
2750 NE 185TH ST. #304
AVENTURA, FLORIDA 33180

PROJECT:
**FOLIO 4942-03-27-0012
PROPOSED SHELL BLDG @
2100 WEST ATLANTIC BLDG**
2100 W ATLANTIC BLVD
POMPANO BEACH, FLORIDA 33069

Job Number: 24109.01
File name:
Issued Date: 05-14-2025
Drawn by: A.S
Checked by: T.R.

SHEET NAME
**COLOR
ELEVATIONS**

SHEET NUMBER
A-2.1