




11 WALL FOOTING / PLANTING DETAIL
SCALE: 1/2" = 1'-0"

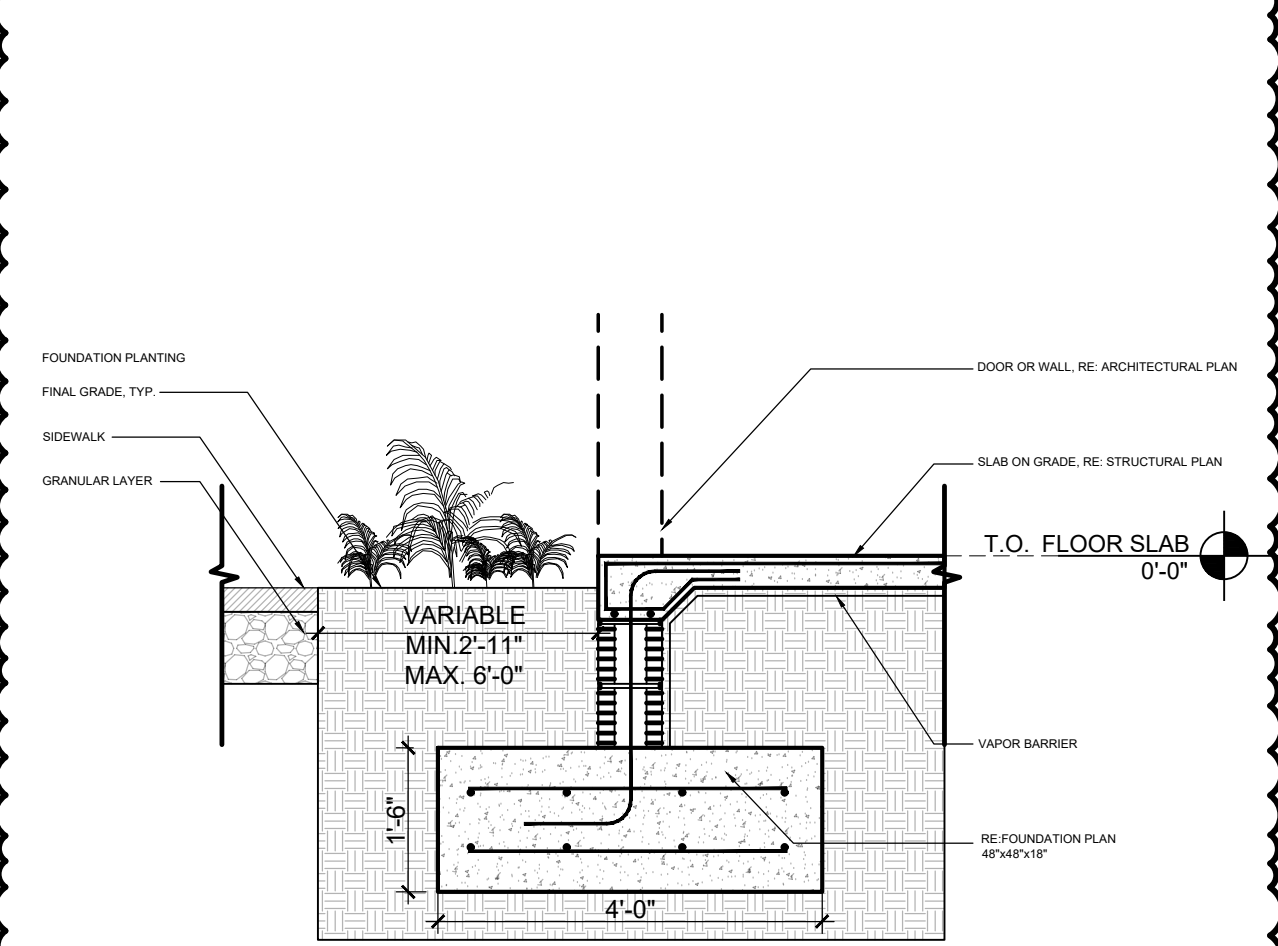


12 FOOTING / PLANTING DETAIL
SCALE: 1/2" = 1'-0"

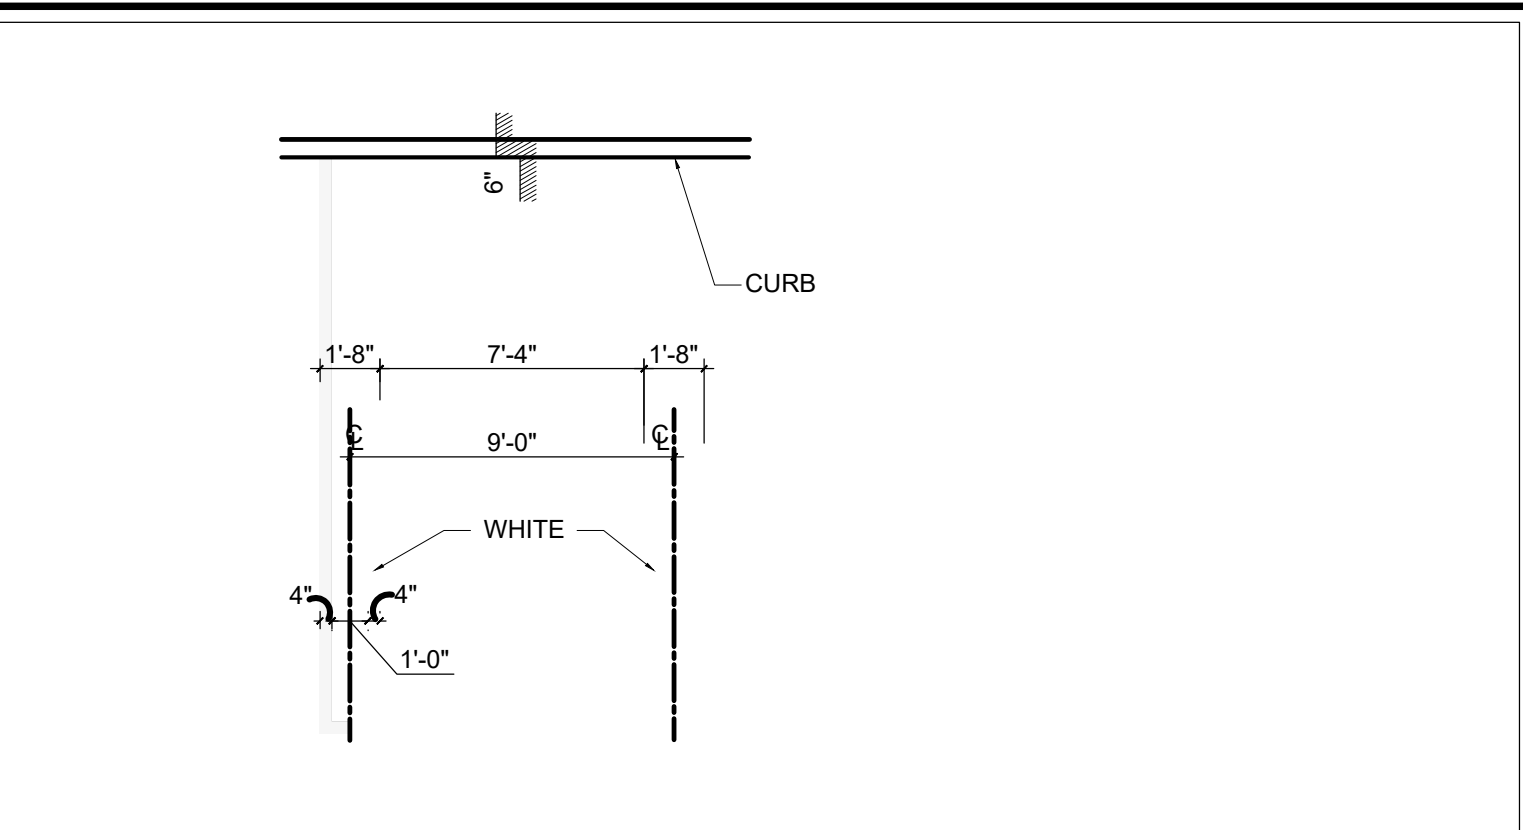

A STANDARD PARKING SPACE
SCALE: 3/16" = 1'-0"

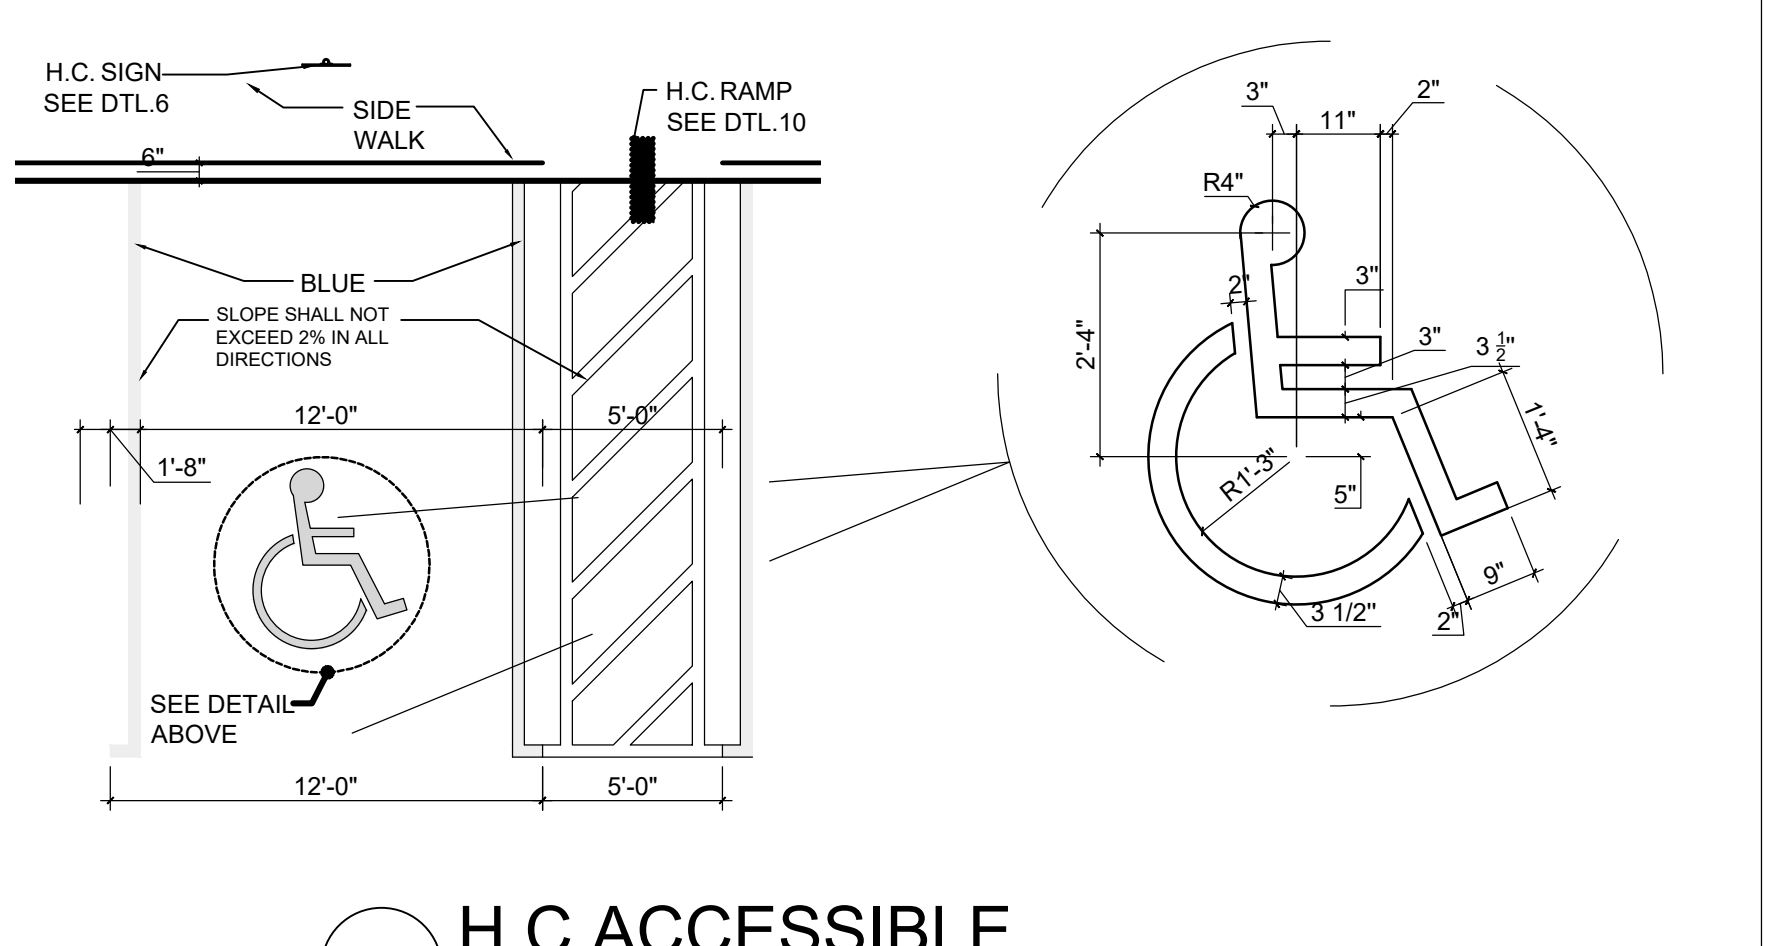


B H.C. ACCESSIBLE
SCALE: 3/16" = 1'-0"

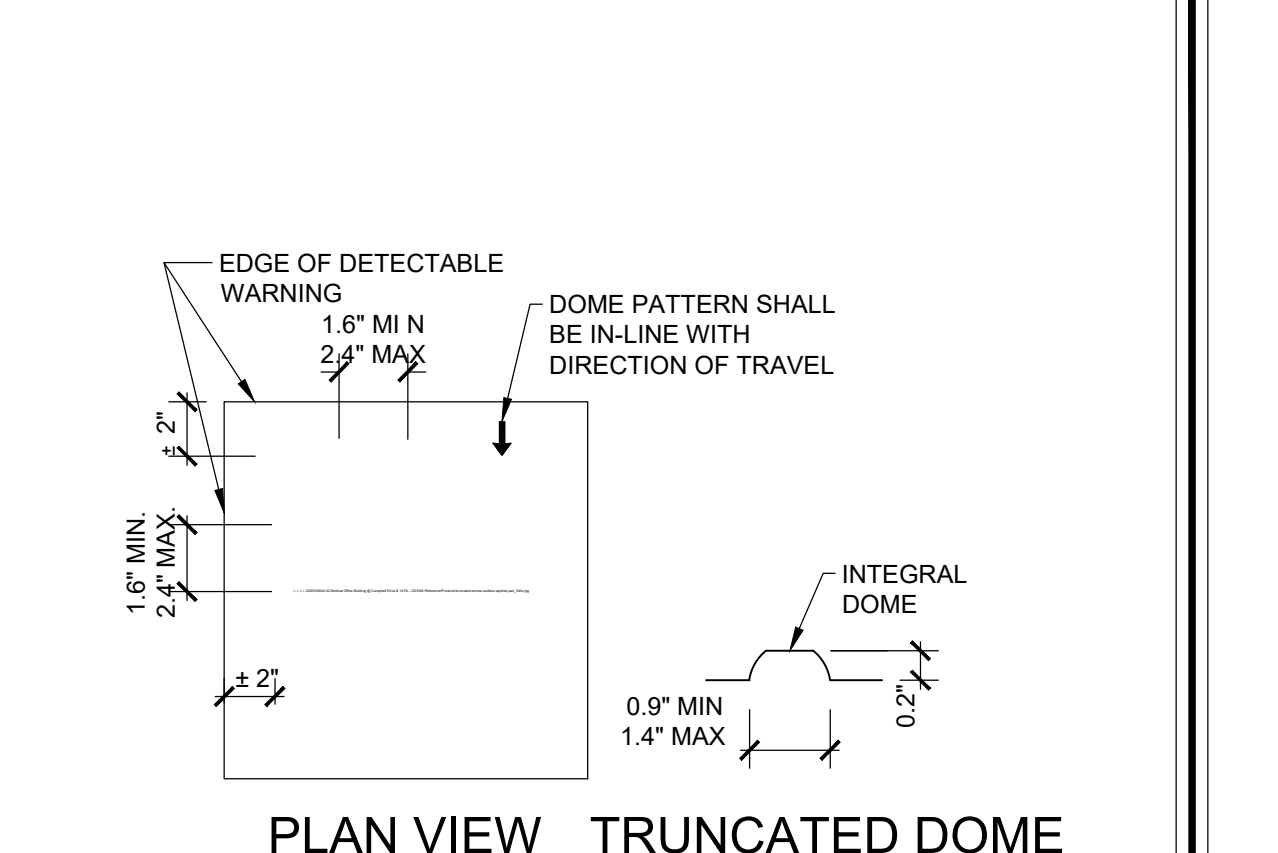



CFR TITLE 28 CHAPTER I PART 36 4.29.2: DETECTABLE WARNINGS ON WALKING SURFACES. DETECTABLE WARNINGS SHALL CONSIST OF RAISED TRUNCATED DOMES WITH A DIAMETER OF NOMINAL 0.9 IN (23 MM), A HEIGHT OF NOMINAL 0.2 IN (5 MM) AND A CENTER-TO-CENTER SPACING OF NOMINAL 2.35 IN (60 MM) AND SHALL CONTRAST VISUALLY WITH ADJOINING SURFACES, EITHER LIGHT-ON-DARK, OR DARK-ON-LIGHT. THE MATERIAL USED TO PROVIDE CONTRAST SHALL BE AN INTEGRAL PART OF THE WALKING SURFACE.

- NOTES:
1. DETECTABLE WARNING PER FDOT INDEX # 304
 2. INSTALLATION SHALL COMPLY WITH FBC 11-4.29.2
 3. WHERE A WALK CROSSES OR ADJOINS A VEHICULAR WAY, THE BOUNDARY BETWEEN THE AREAS SHALL BE DEFINED BY A CONTINUOUS DETECTABLE WARNING WHICH IS 36 INCHES WIDE.


5 ACCESSIBLE RAMP DETAILS
SCALE: 3/8" = 1'-0"

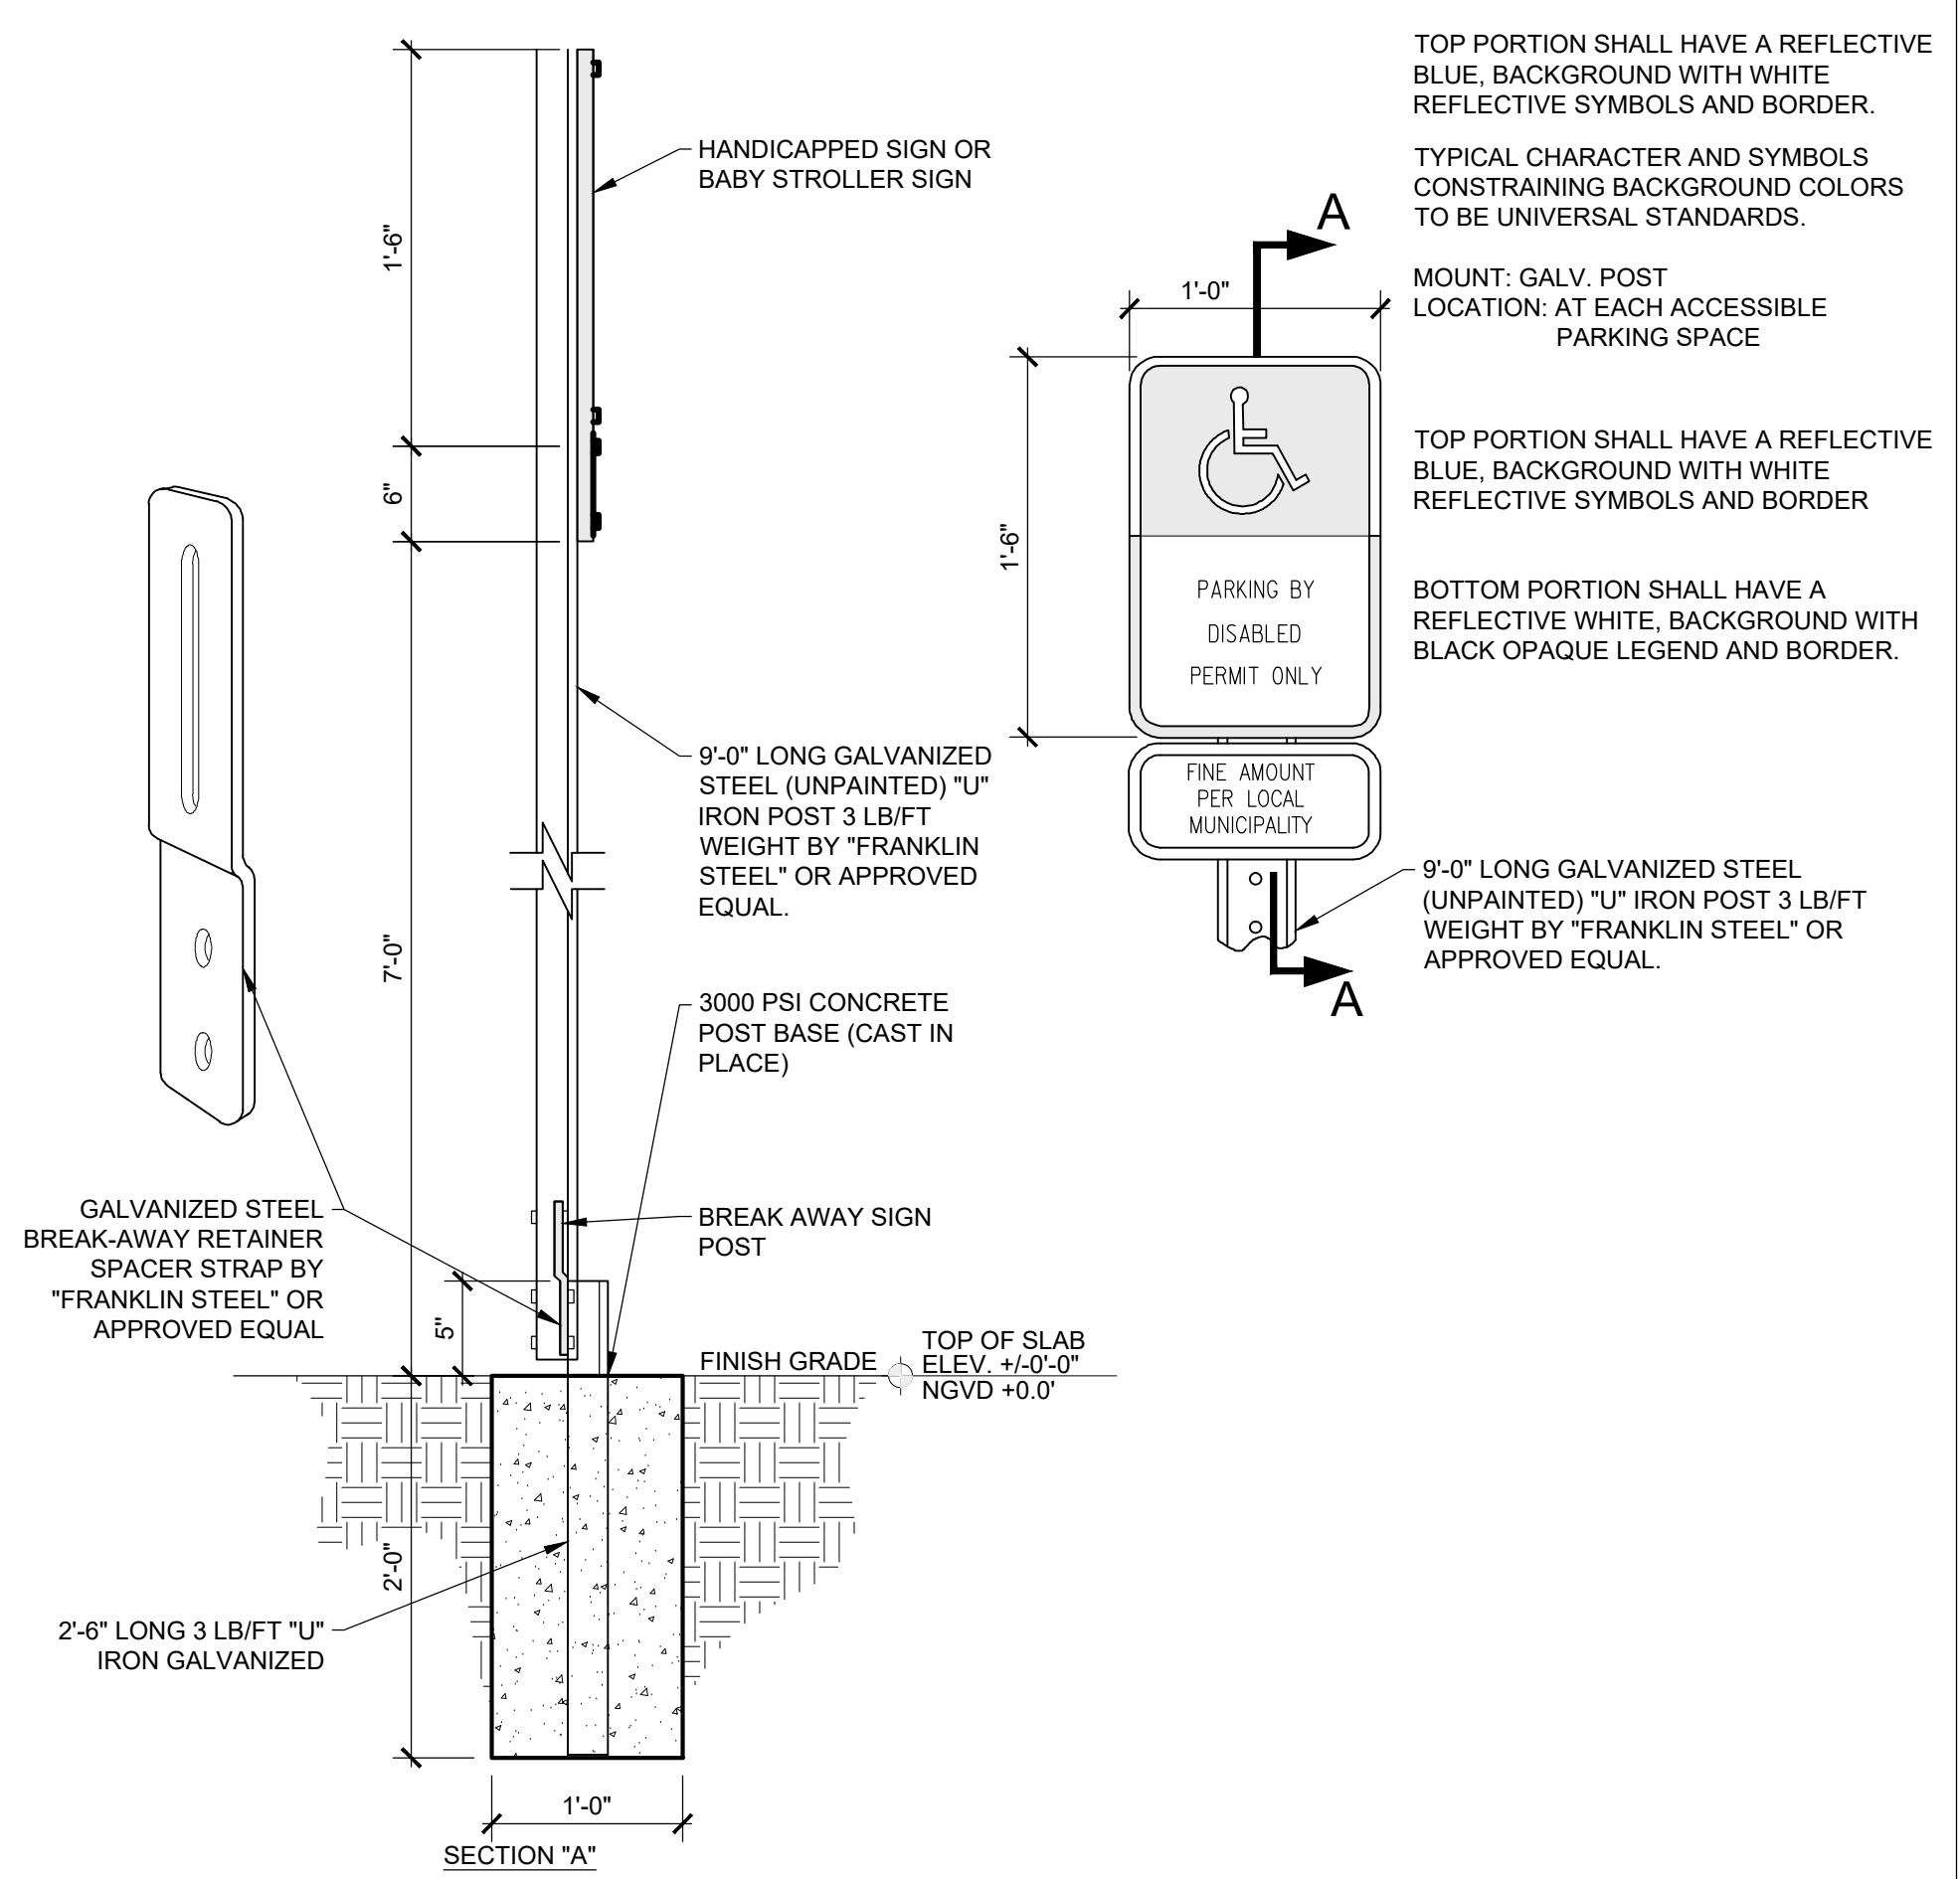


6 HANDICAP SIGN DETAIL
SCALE: 1" = 1'-0"

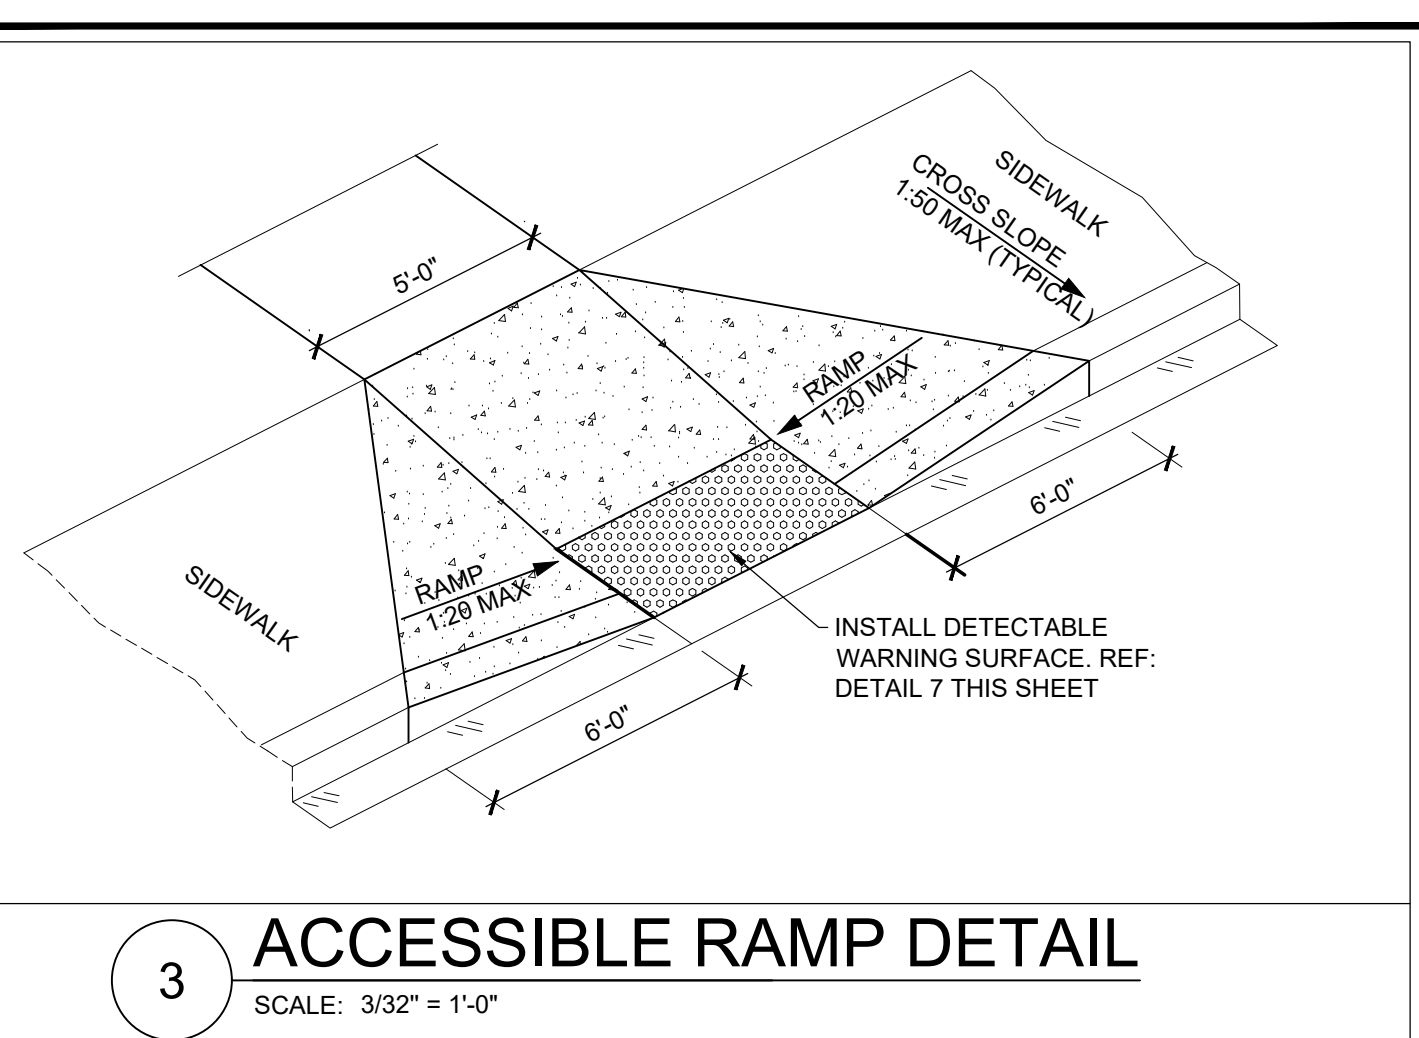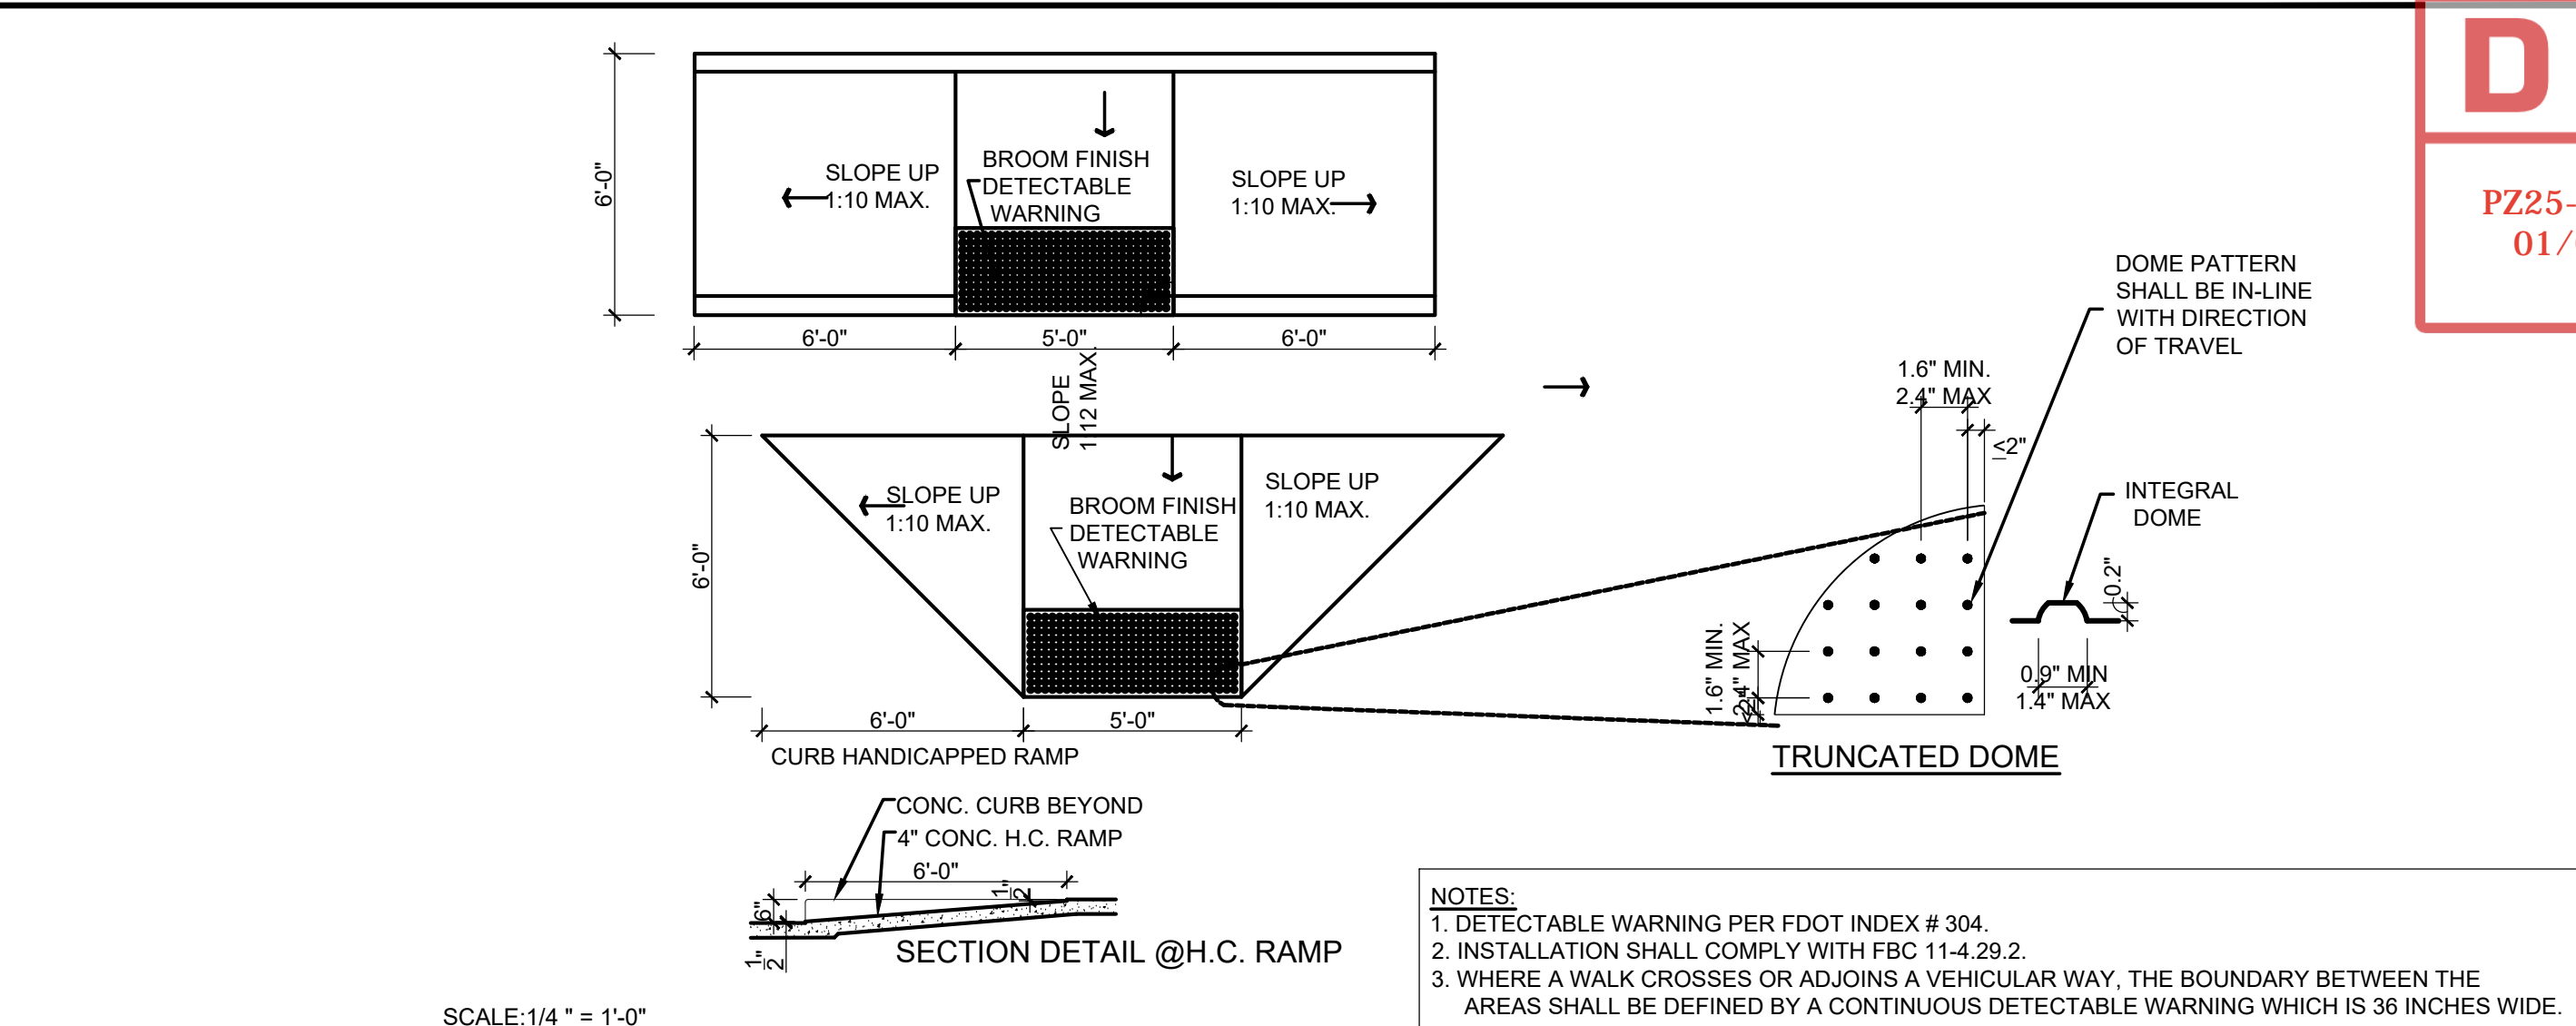


3 ACCESSIBLE RAMP DETAIL
SCALE: 3/32" = 1'-0"

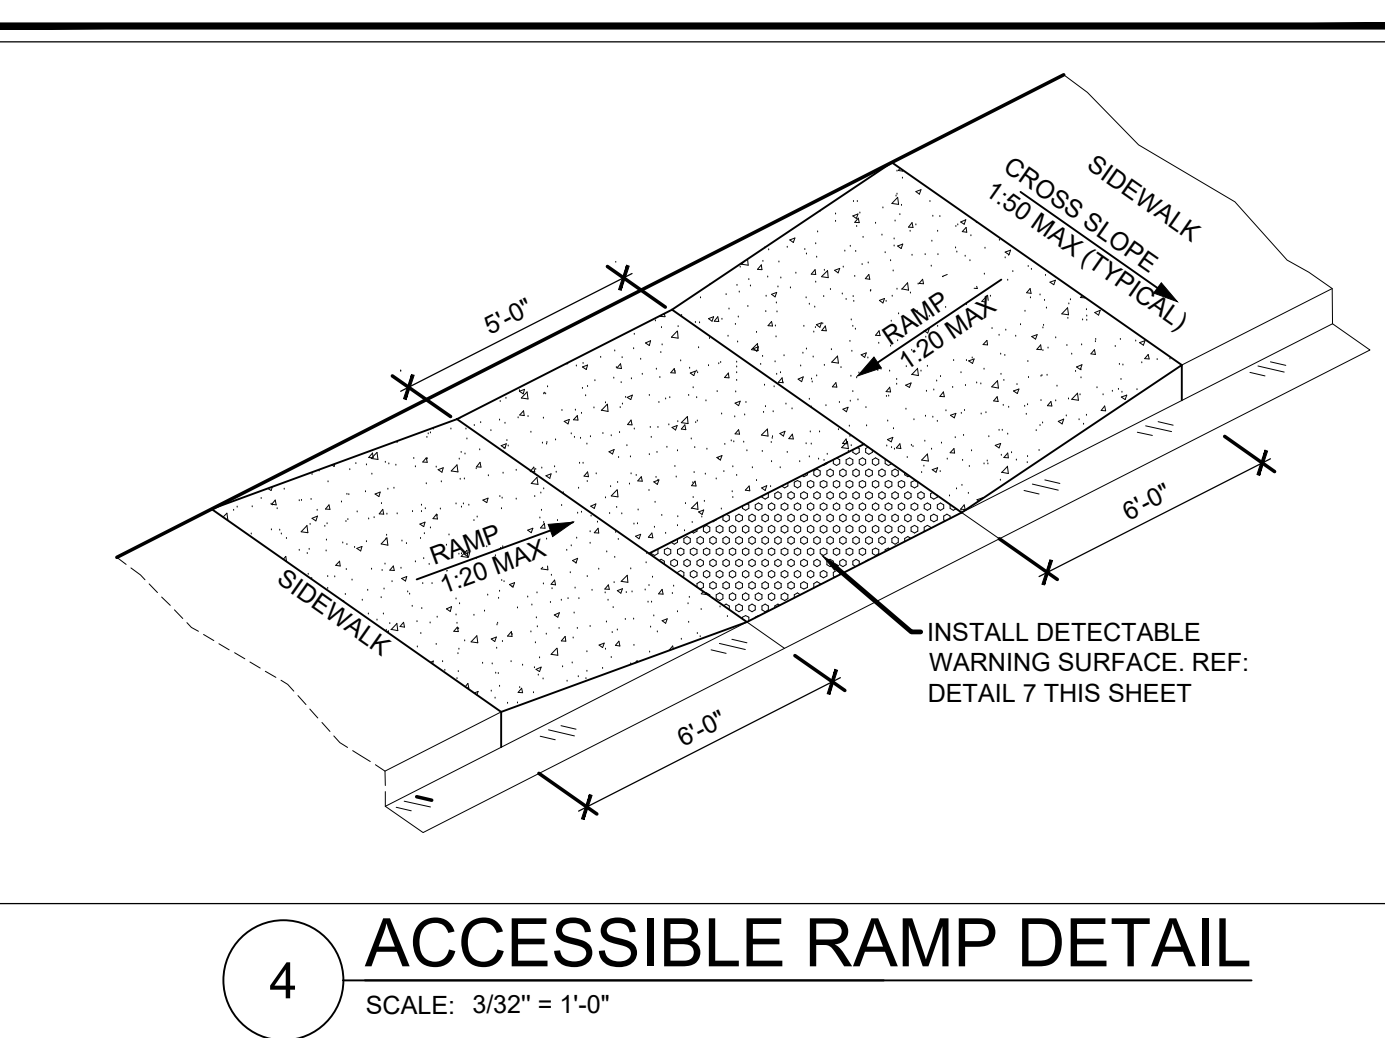


4 ACCESSIBLE RAMP DETAIL
SCALE: 3/32" = 1'-0"

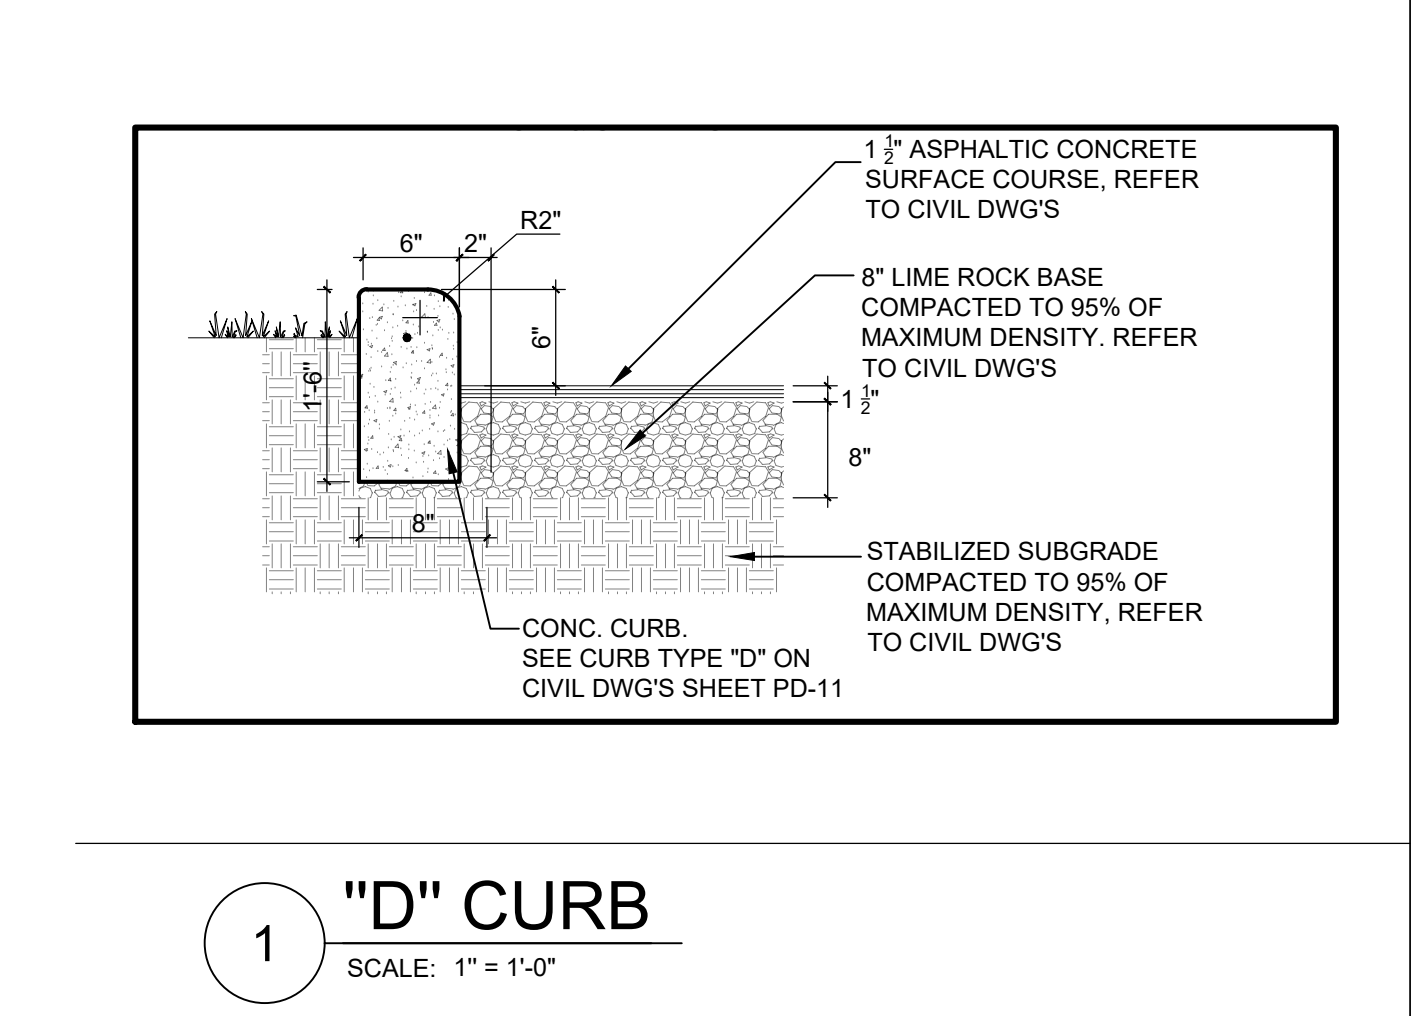


1 "D" CURB
SCALE: 1" = 1'-0"

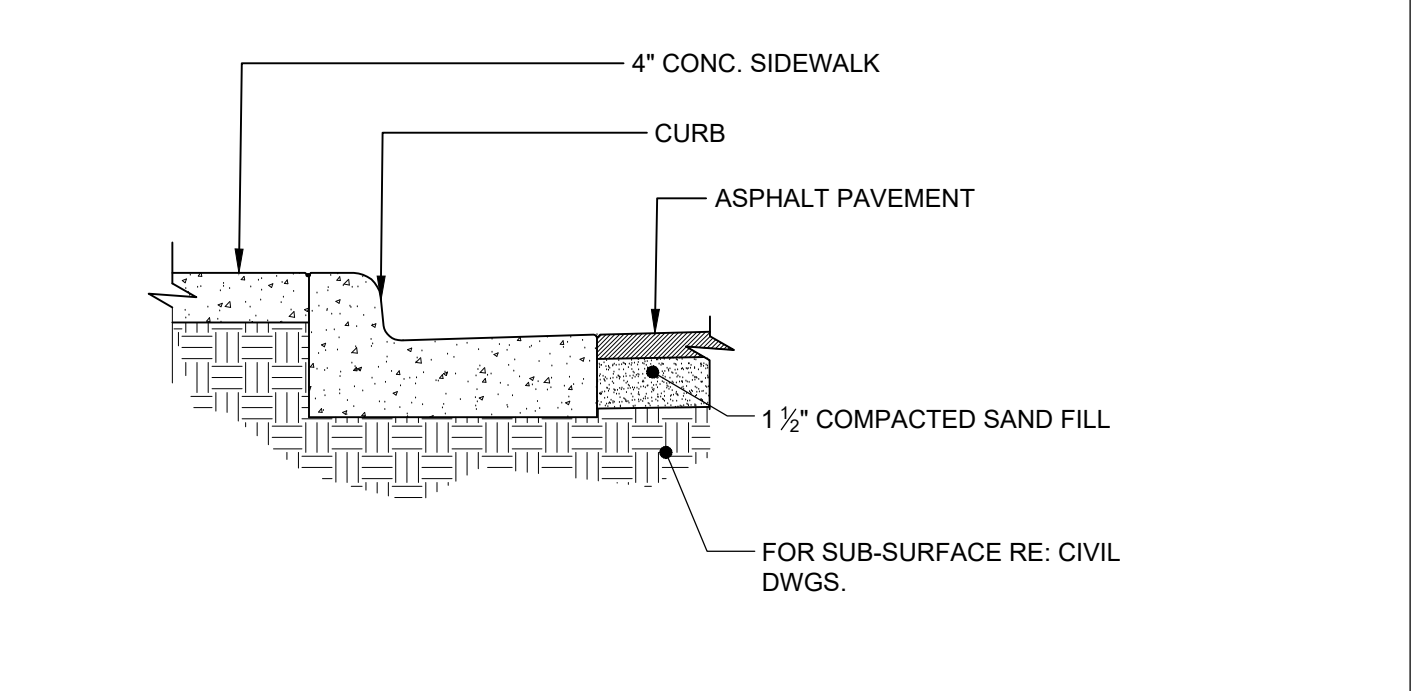

9 "F" CURB DETAIL
SCALE: 3/4" = 1'-0"

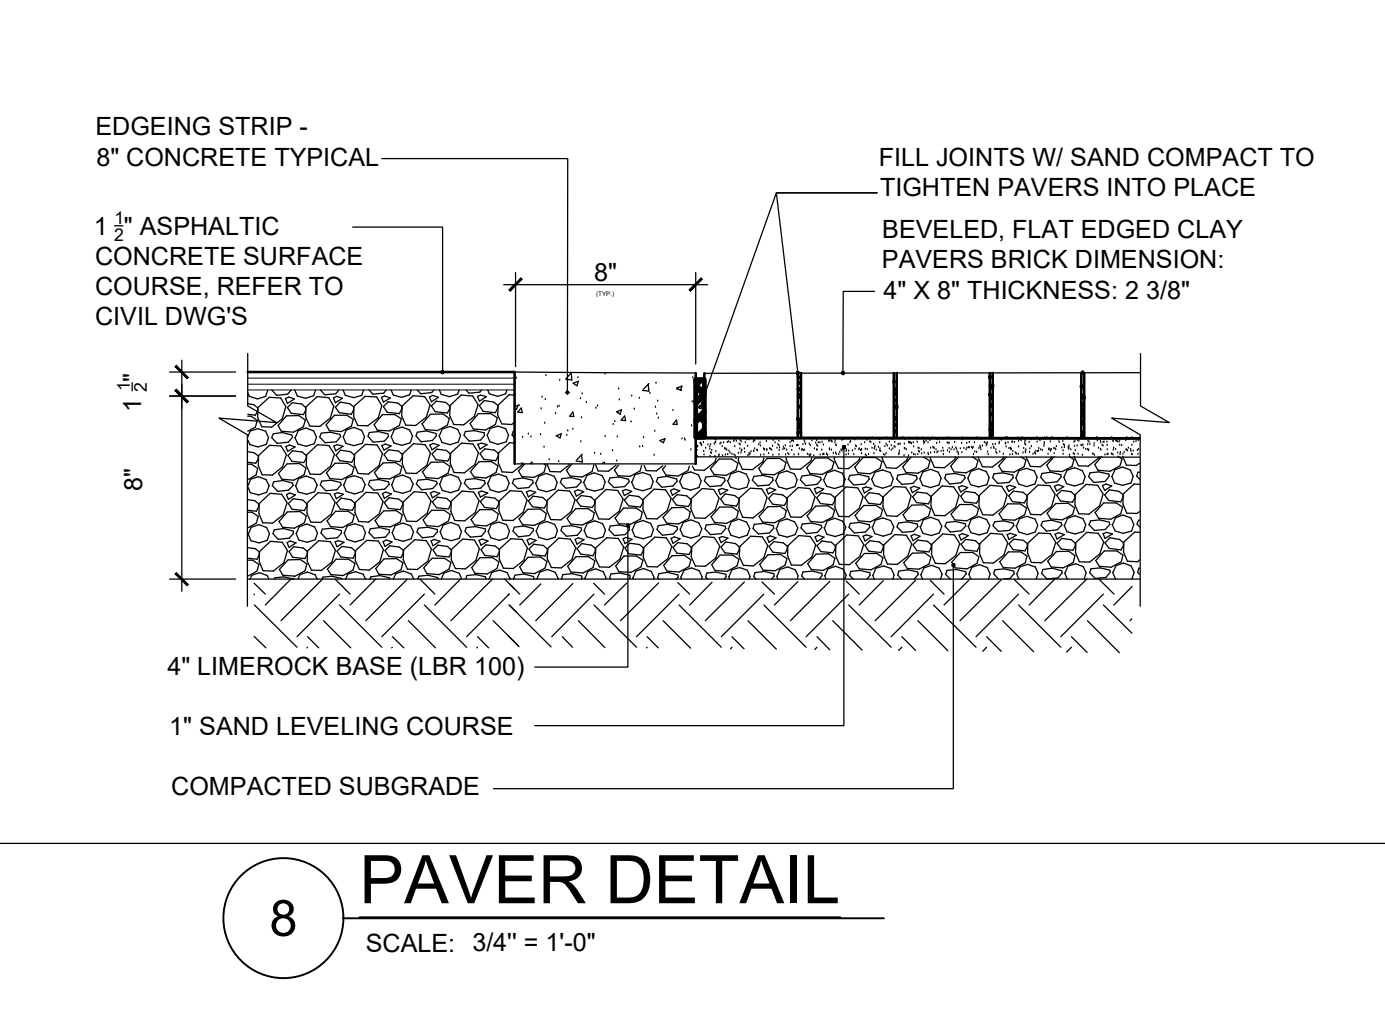


8 PAVER DETAIL
SCALE: 3/4" = 1'-0"

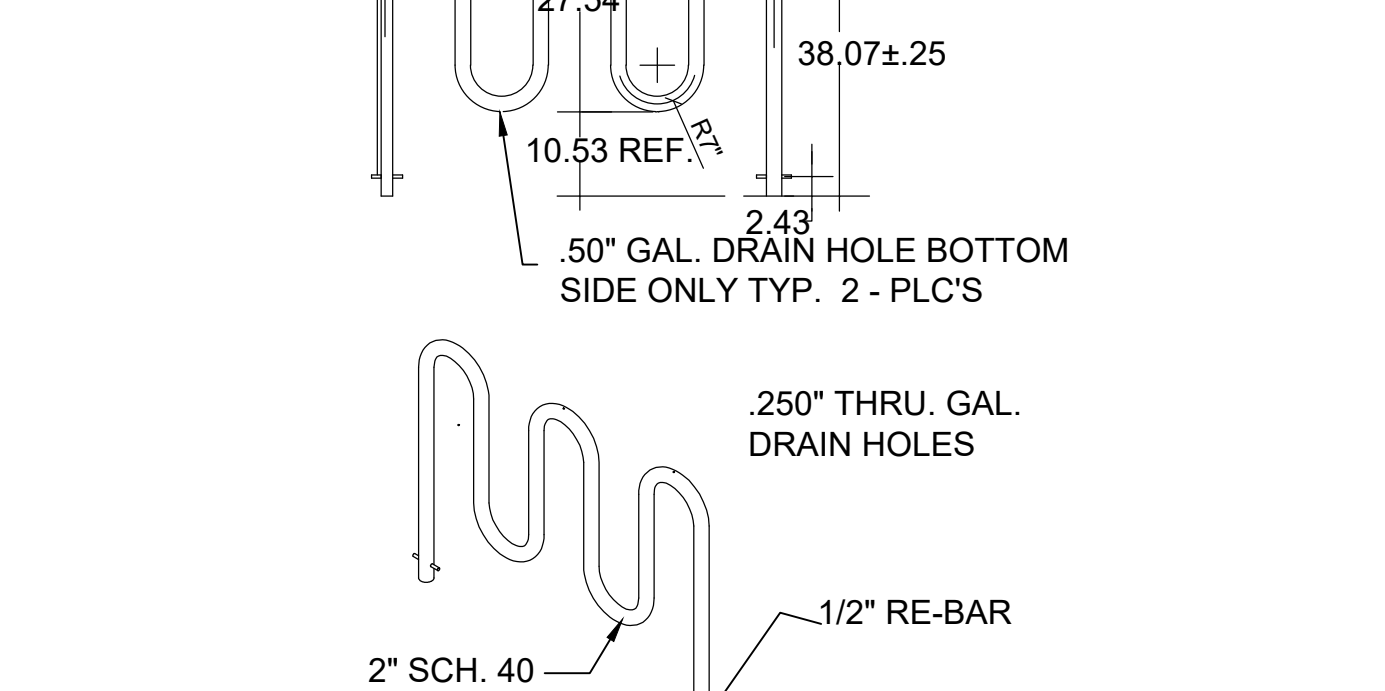

10 BIKE RACK DETAIL
SCALE: 3/8" = 1'-0"

14125 NW 80th Avenue Suite 303
Miami Lakes - Florida -33016
info@dlarchitect.com
www.dlarchitect.com

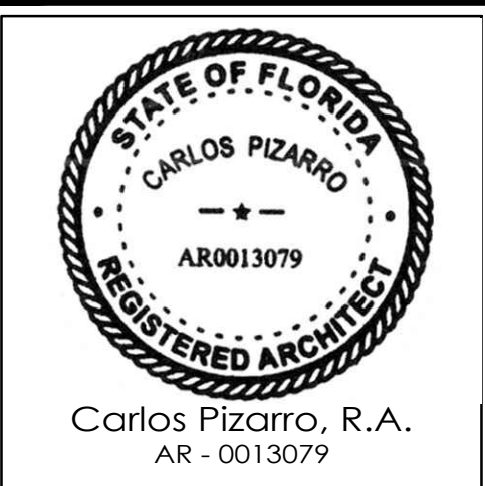

Revisions:

REVISION	12.01.2025

OWNER / DEVELOPER:
RED LINK MANAGEMENT CORP
2750 NE 185TH ST. #304
AVENTURA, FLORIDA 33180

PROJECT:
**FOLIO 4942-03-27-0012
PROPOSED SHELL BLDG @
2100 WEST ATLANTIC BLDG**
2100 W ATLANTIC BLVD
POMPANO BEACH, FLORIDA 33069

Job Number: 24109.01
File name:
Issued Date: 05-14-2025
Drawn by: A.S
Checked by: T.R.

SHEET NAME
SITE PLAN DETAILS

SHEET NUMBER
SP-1.5