

MATERIAL LEGEND:

- 1


SW 6995  
SUPERWHITE
- 2

SW 9163  
TIN LIZZIE
- 3

SMOOTH WITH  
SCORE LINES  
SW 7064  
PASSIVE


ADJACENT BUILDING IS TO RECEIVE  
A FACADE RENOVATION  
ELEVATIONS ARE FOR REFERENCE  
ONLY ( UNDER SEPARATE PERMIT)

NOTE:  
UNDER SEPARATE PERMIT NOT PART OF THIS  
APPROVAL REFERENCE ONLY

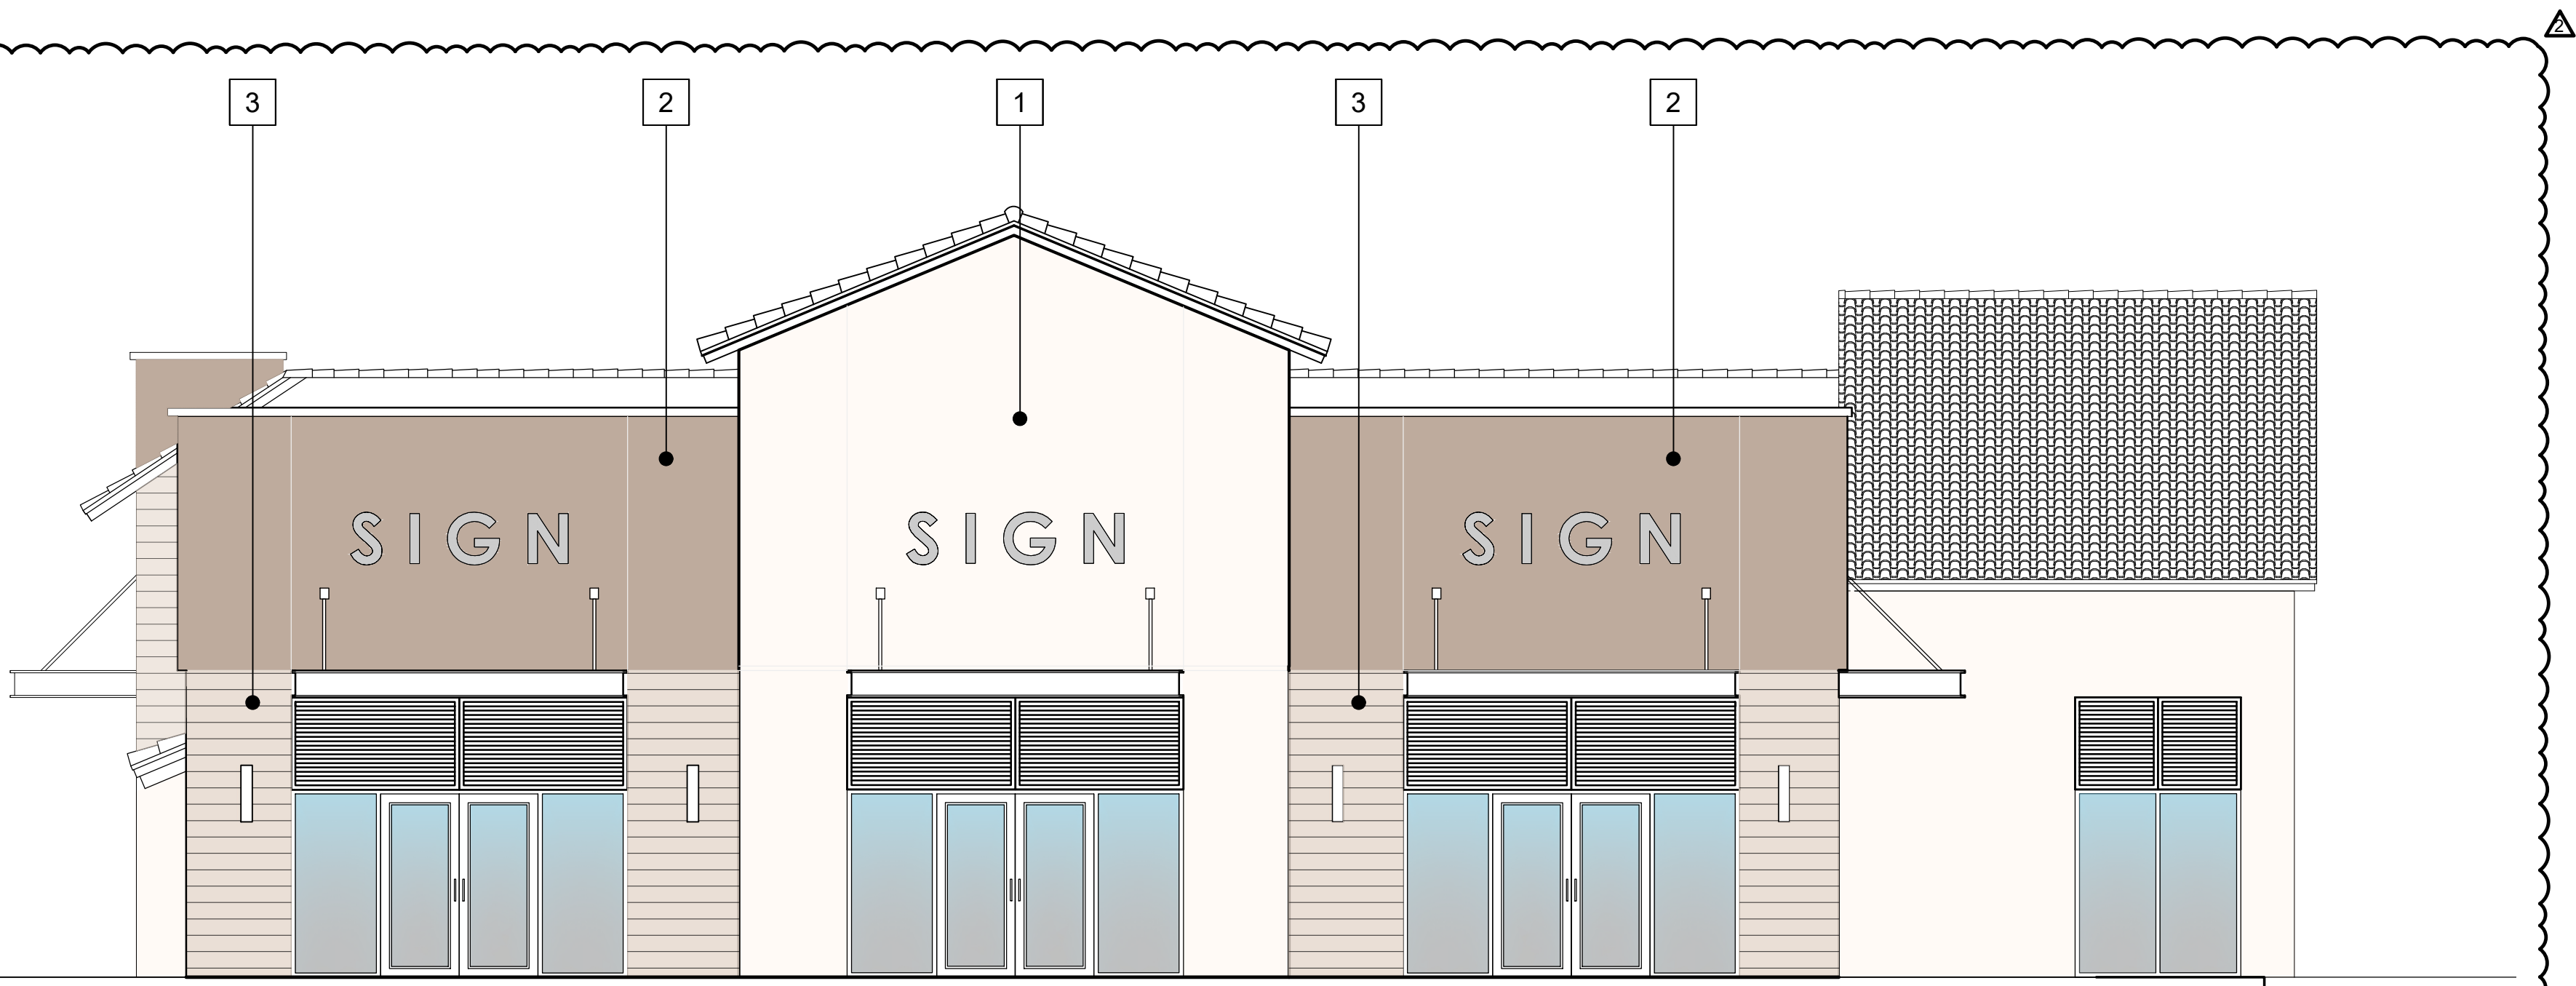

1 ADJACENT BUILDING NORTH ELEVATION - REFERENCE ONLY

SCALE: 1/8" = 1'-0"

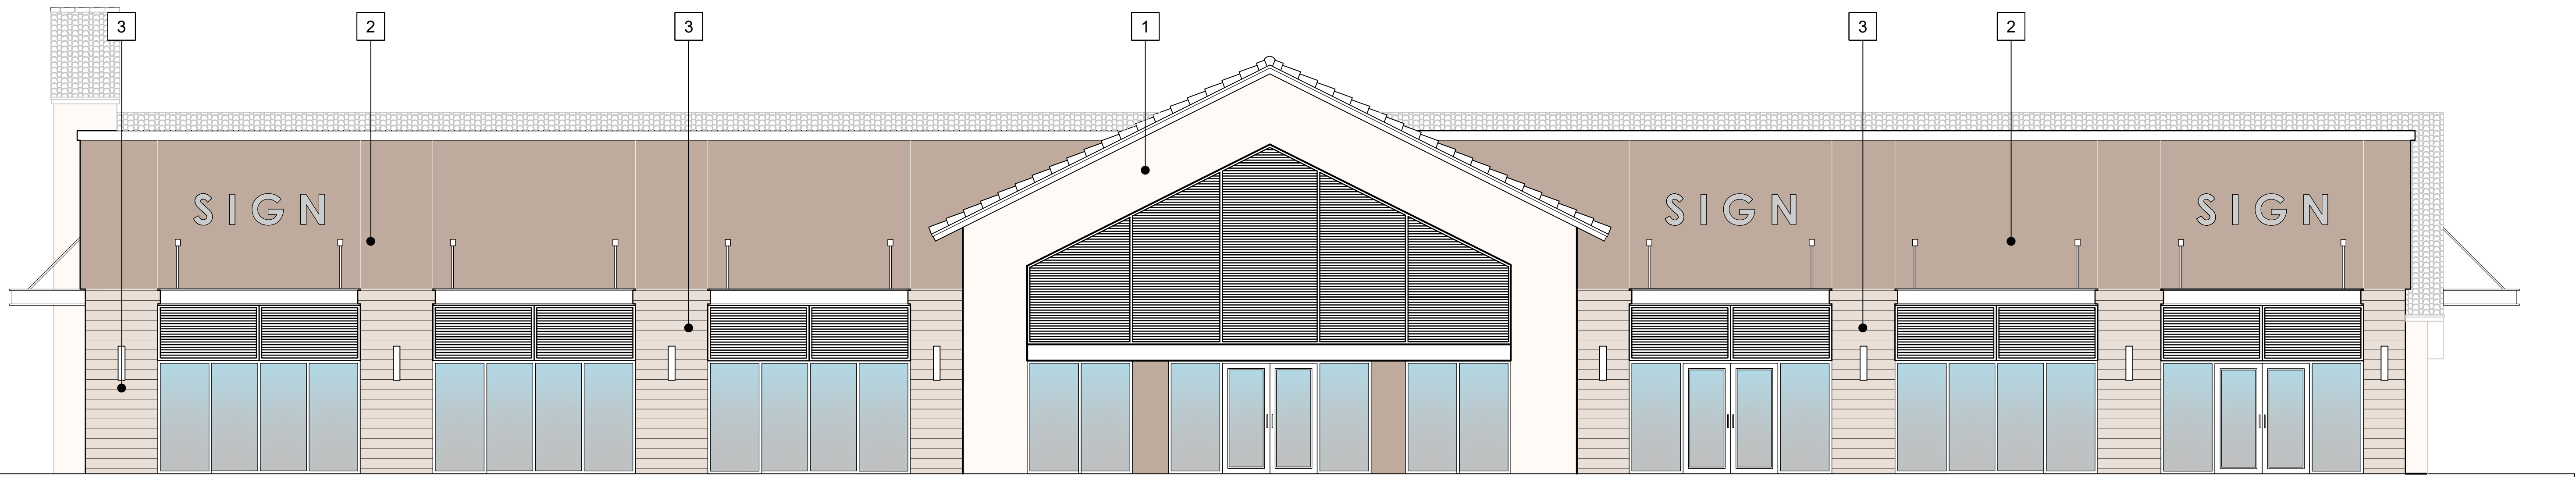

2 ADJACENT BUILDING WEST ELEVATION - REFERENCE ONLY

SCALE: 1/8" = 1'-0"