

Revisions:	
08.11.2025	BSO


OWNER / DEVELOPER:
RED LINK MANAGEMENT CORP
2750 NE 185TH ST. #304
AVENTURA, FLORIDA 33180

PROJECT:
**FOLIO 4942-03-27-0012
PROPOSED SHELL BLDG @
2100 WEST ATLANTIC BLDG**
2100 W ATLANTIC BLVD
POMPANO BEACH, FLORIDA 33069


Job Number: 24109.01
File name:
Issued Date: 05-14-2025
Drawn by: A.S
Checked by: T.R.

SHEET NAME
DUMPSTER DETAILS


SHEET NUMBER
SP-1.4

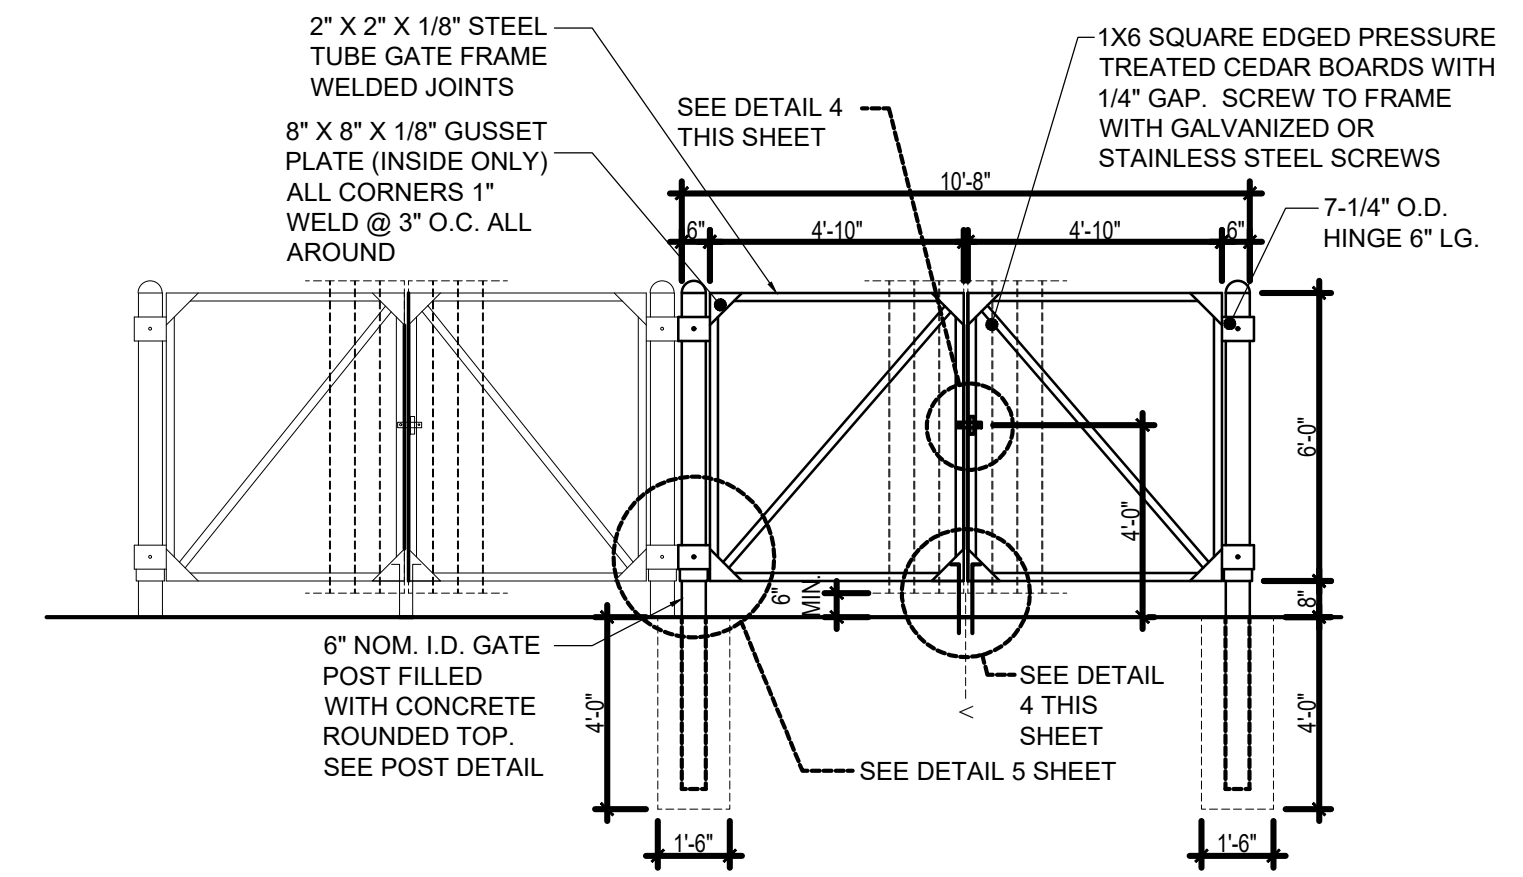


2 DUMPSTER GATE ELEVATION
SCALE: 1/4" = 1'-0"

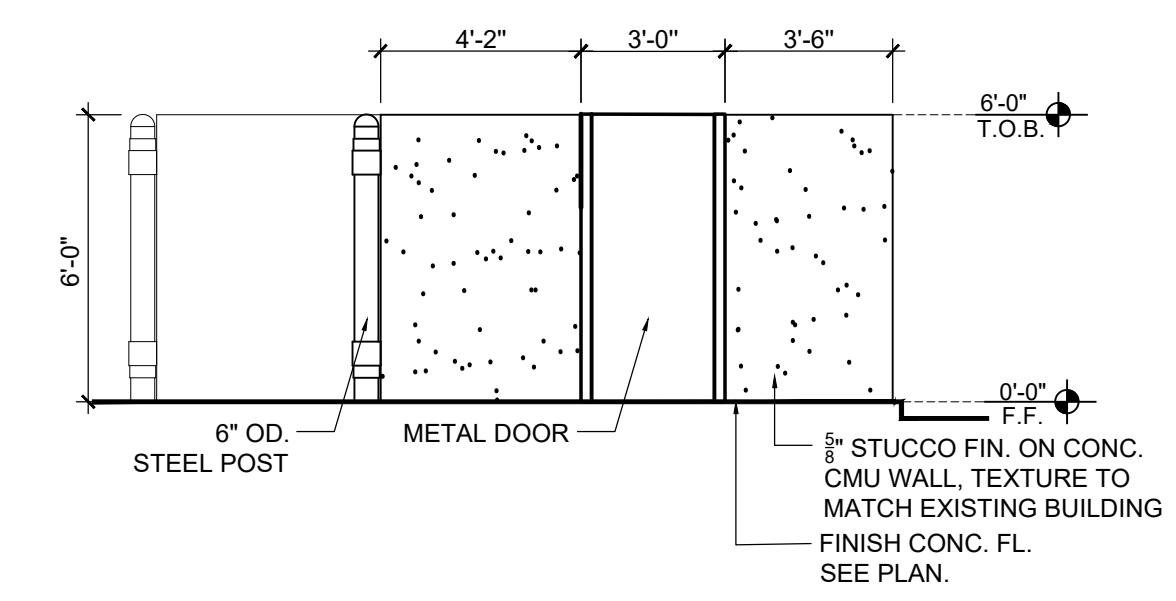


3 DUMPSTER SIDE ELEVATION
SCALE: 1/4" = 1'-0"

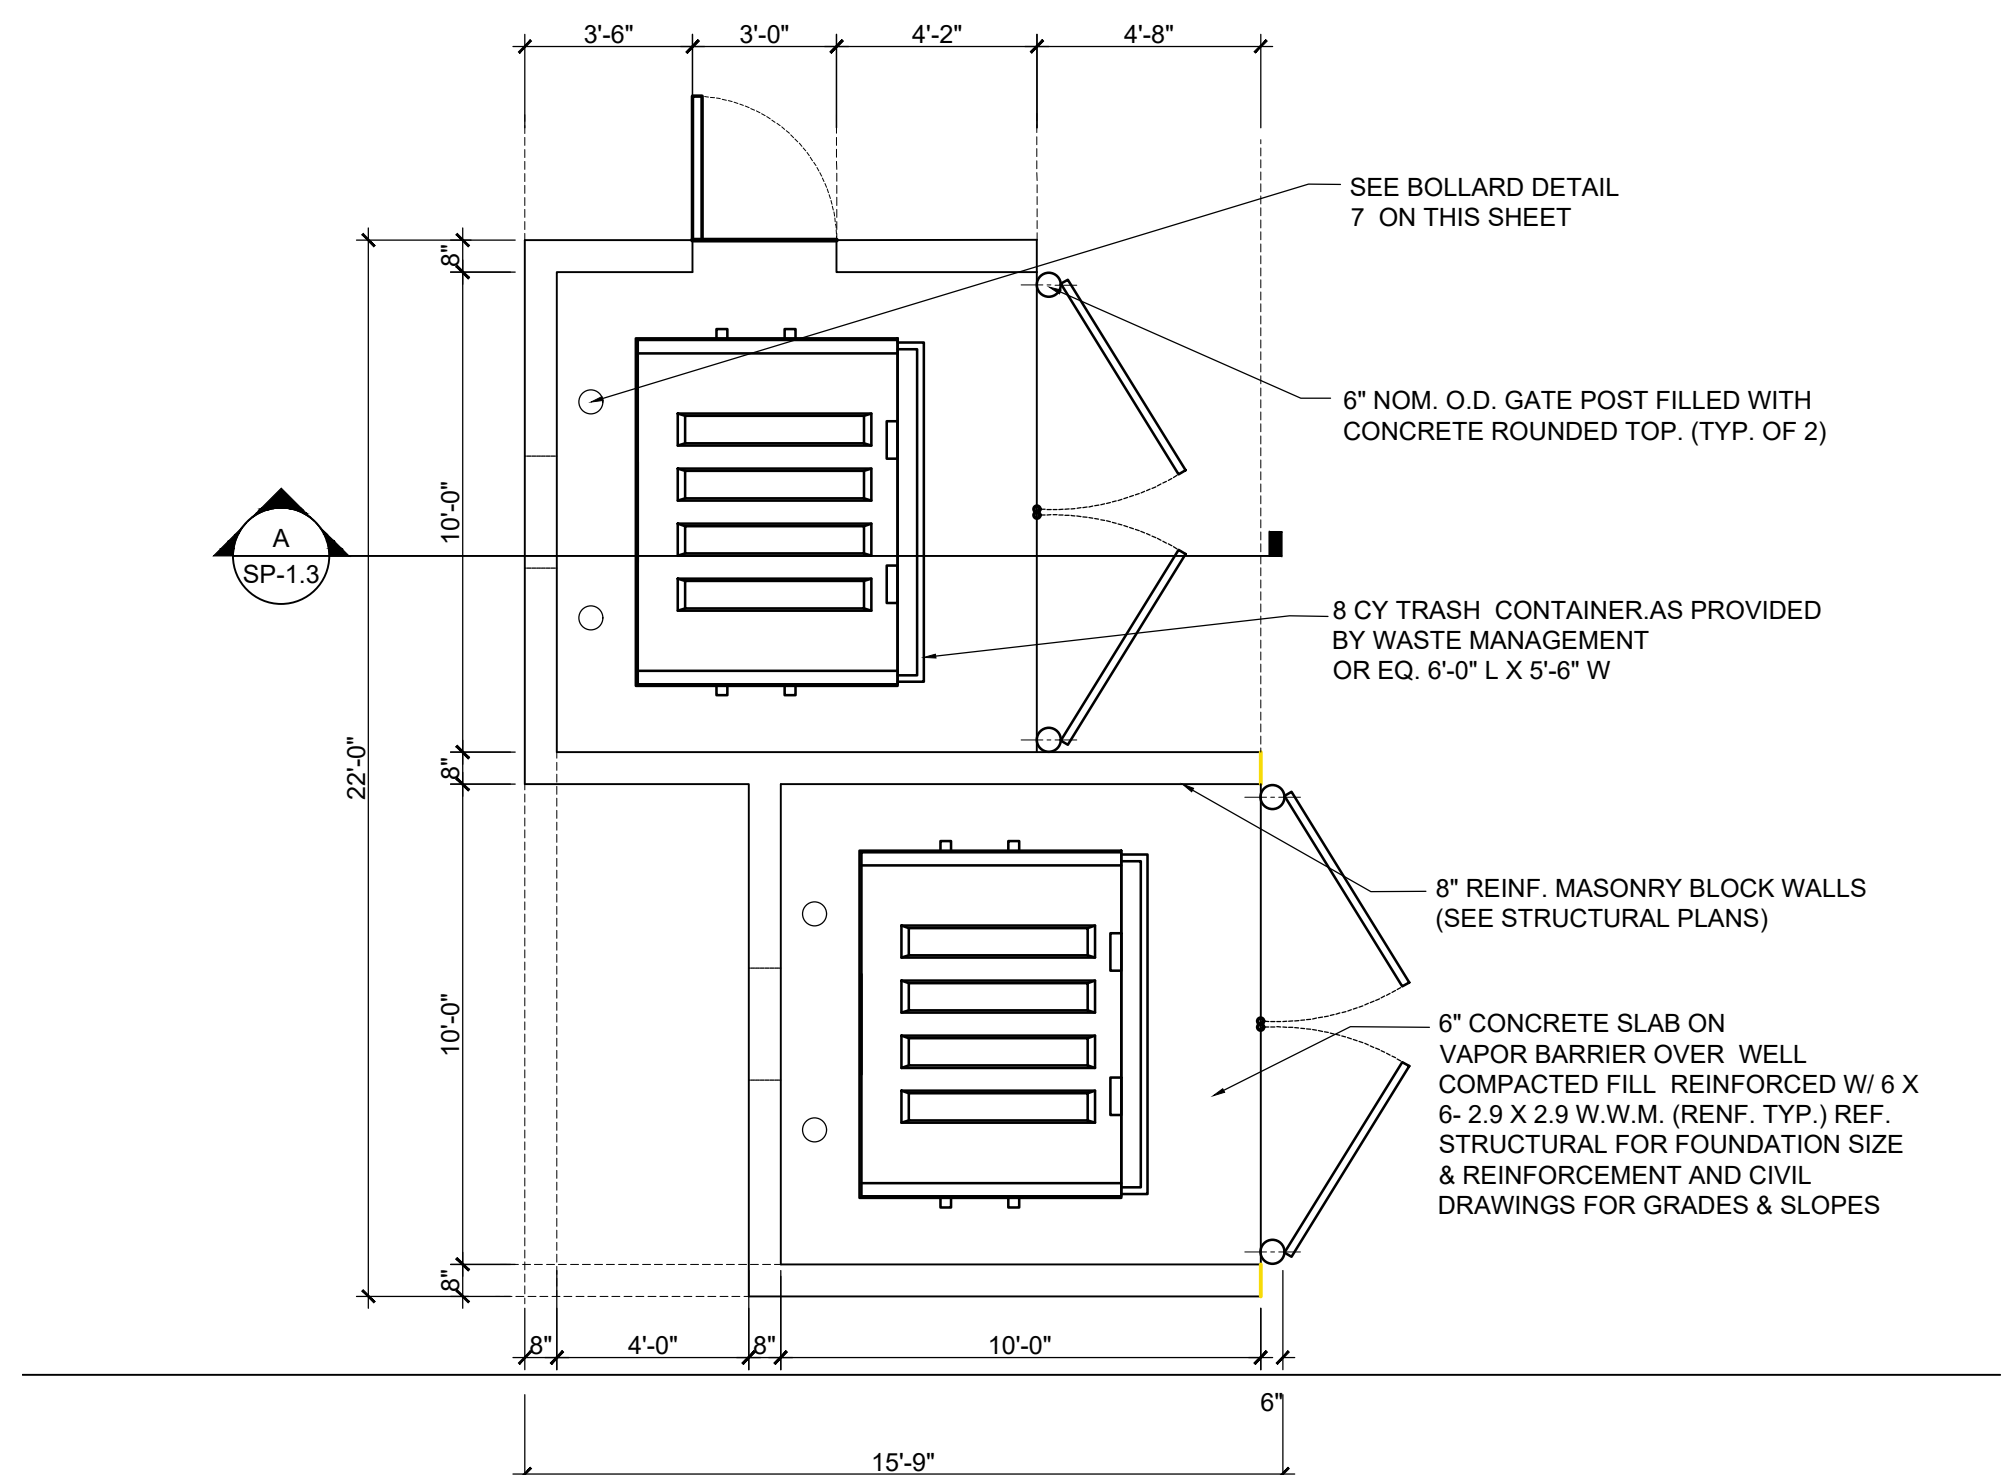


1 DUMPSTER FLOOR PLAN
SCALE: 1/4" = 1'-0"

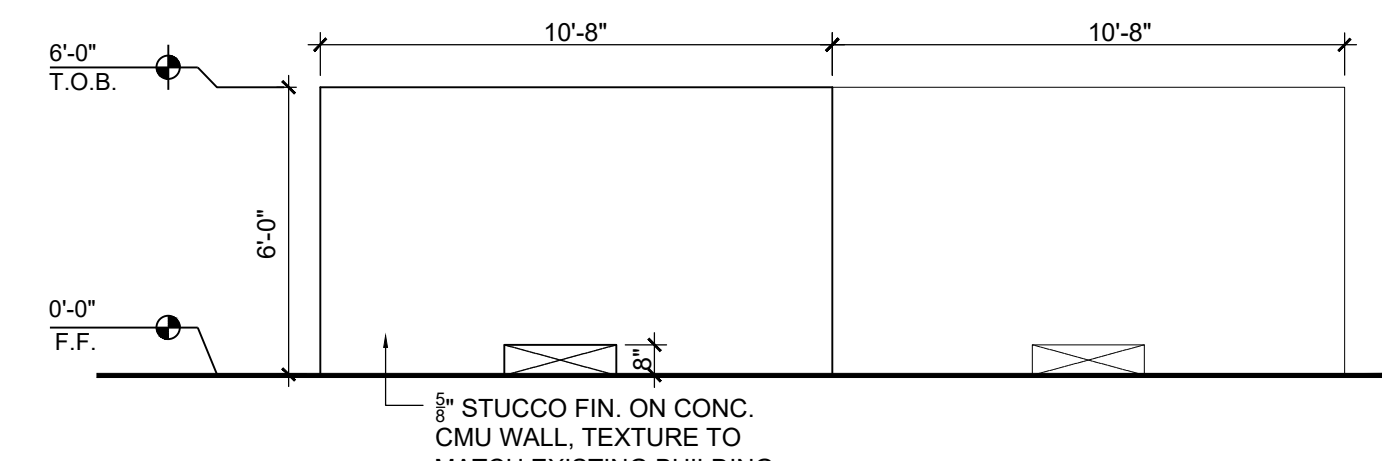


4 DUMPSTER REAR ELEVATION
SCALE: 1/4" = 1'-0"

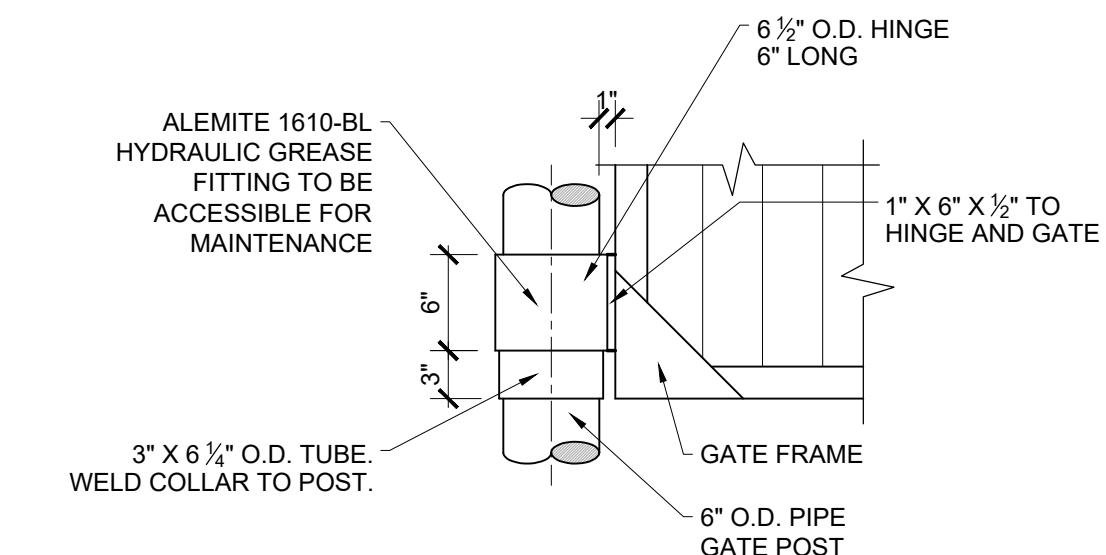


5 DUMPSTER GATE ELEVATION
SCALE: 1/4" = 1'-0"

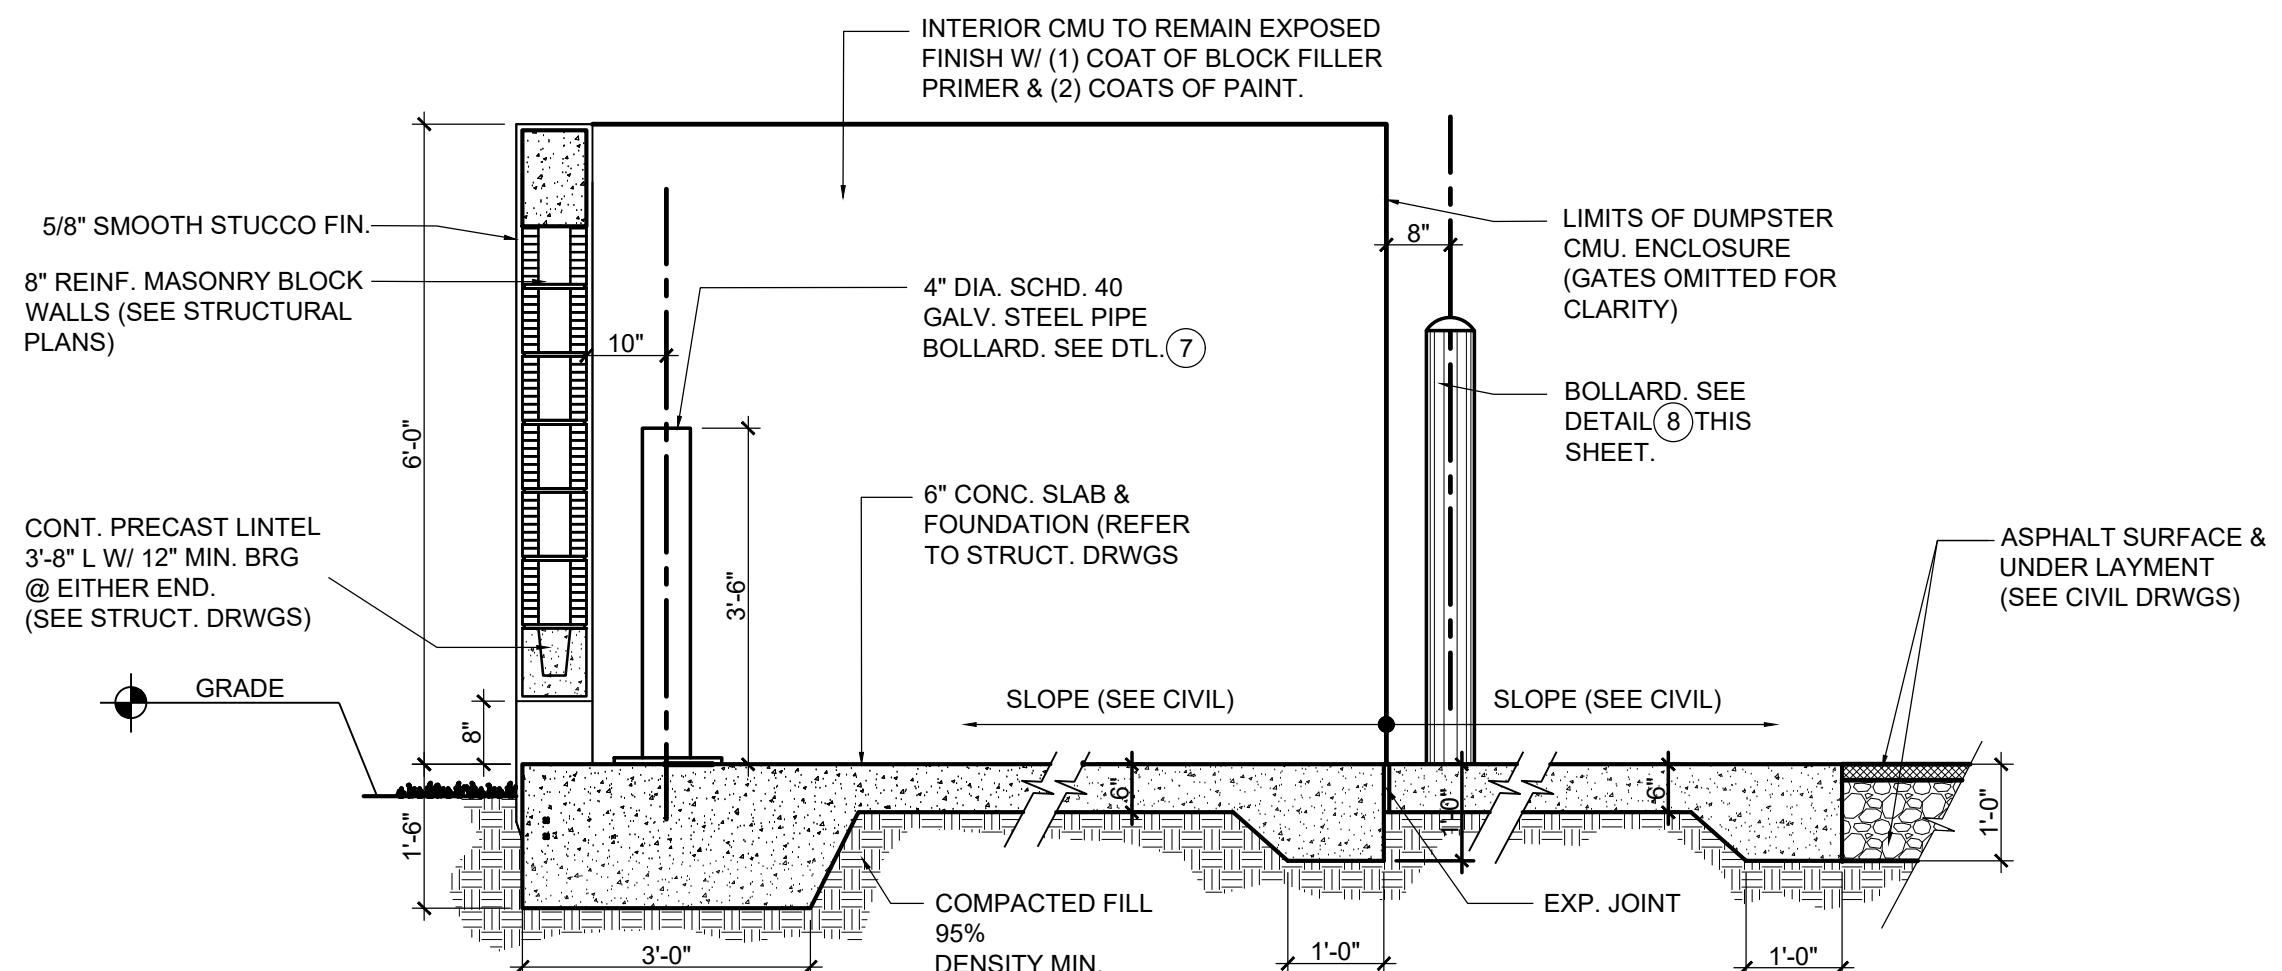

A ENLARGED DUMPSTER SECTION
SCALE: 1/2" = 1'-0"

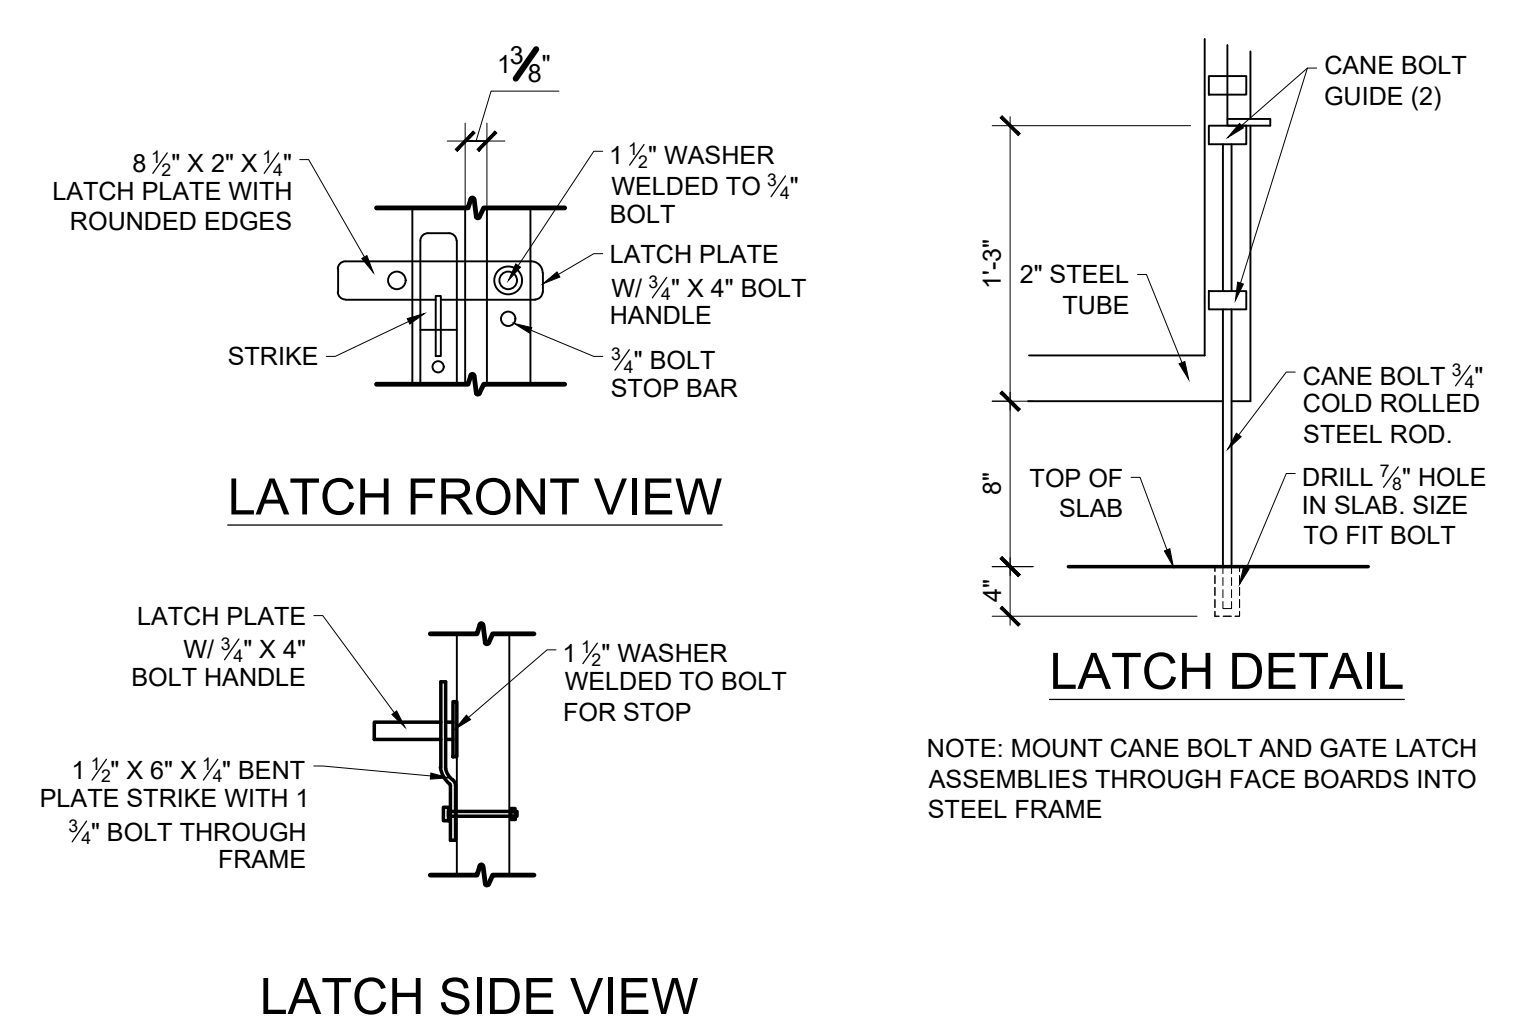

6 DUMPSTER LATCH DETAILS
SCALE: 1/4" = 1'-0"

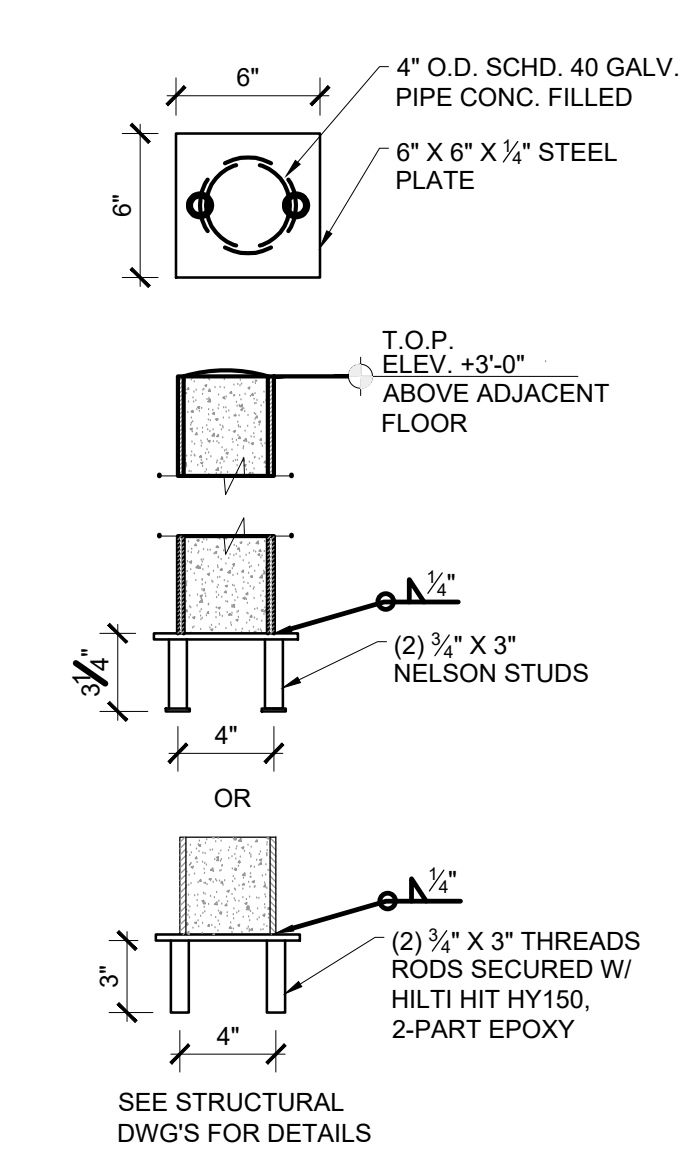

7 DUMPSTER BOLLARD DETAILS
SCALE: 1/4" = 1'-0"