



ROOF PLAN




FLOOR PLAN

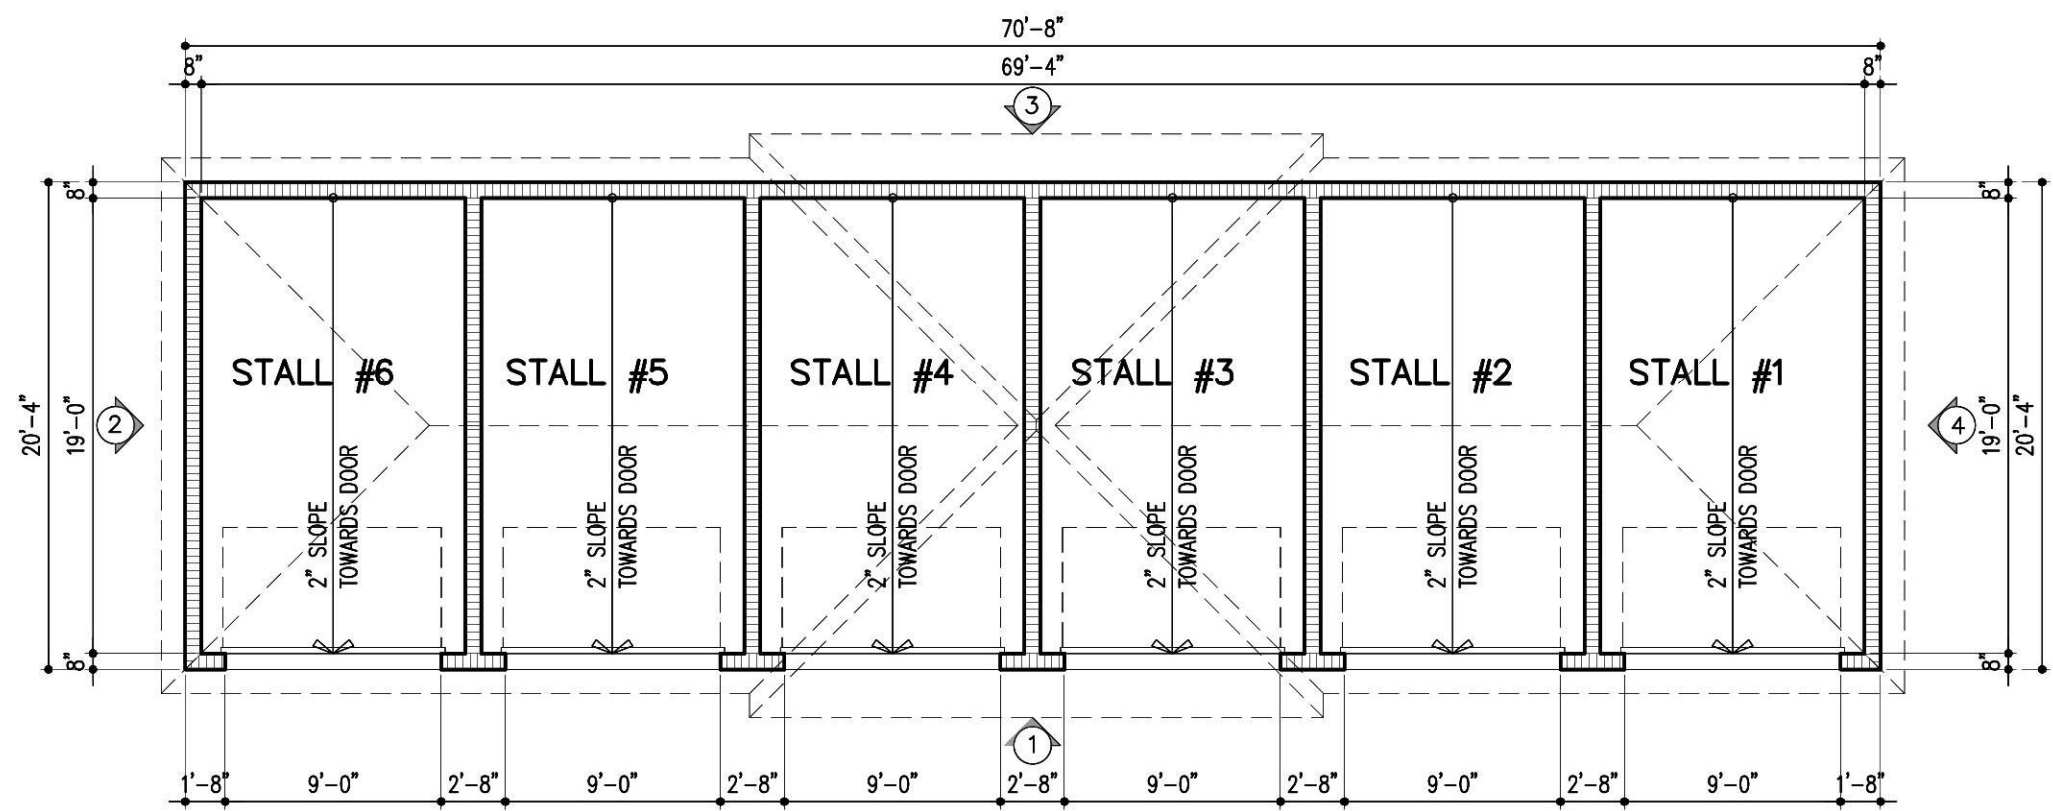

1 FRONT ELEVATION

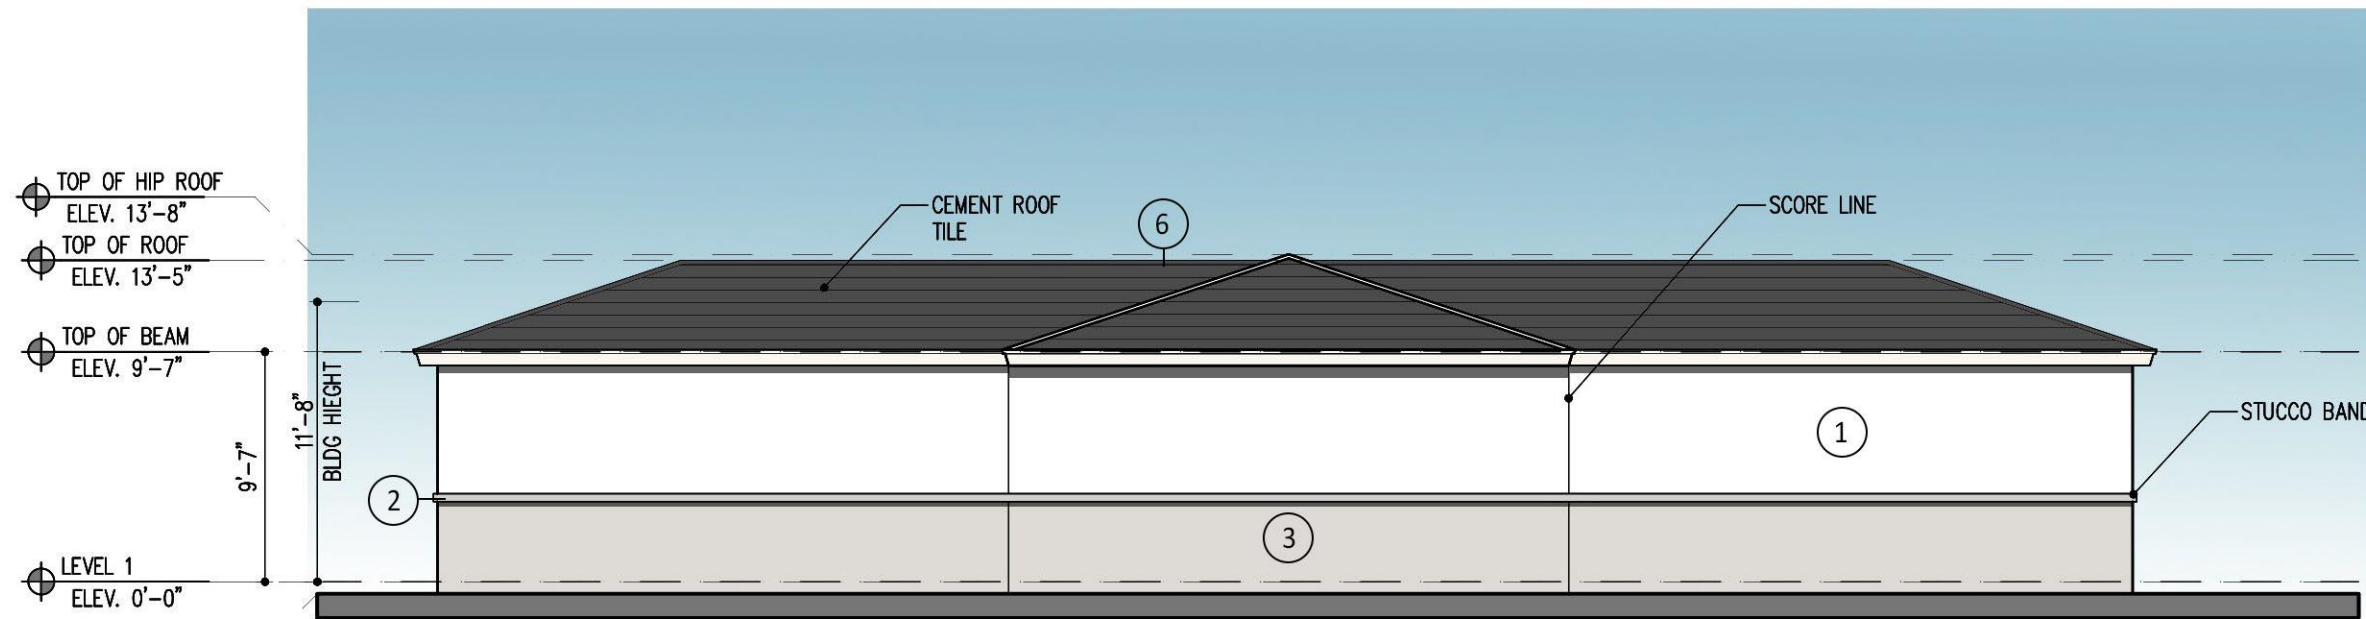

3 REAR ELEVATION

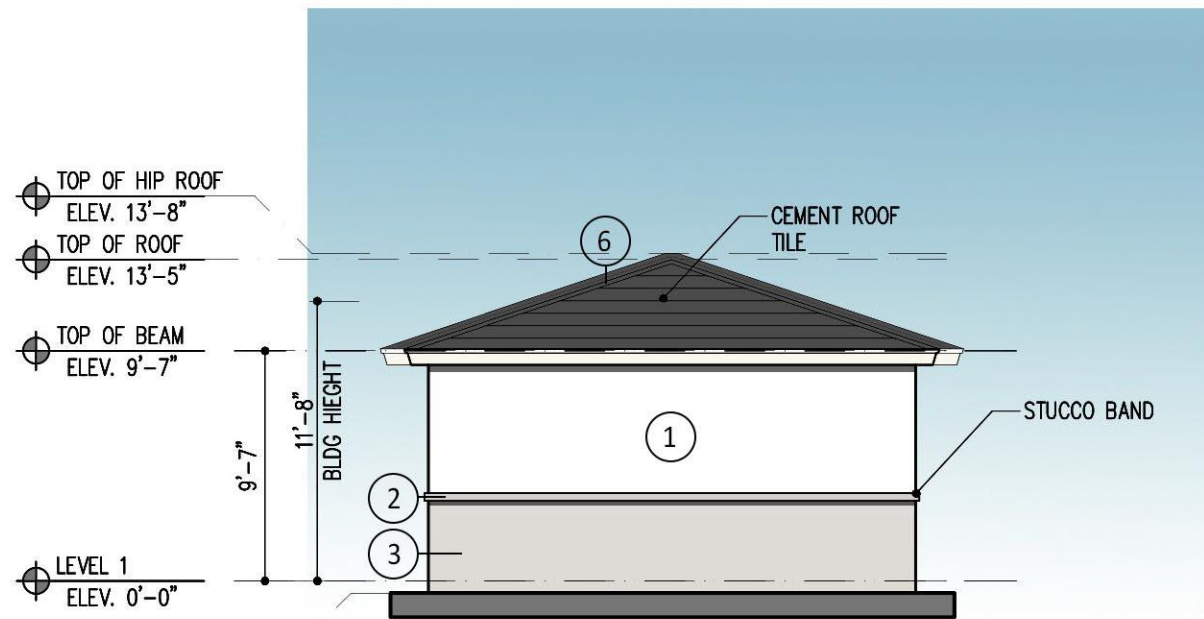

2 4 SIDE ELEVATION

NOTE:

ALL PARKING STRUCTURES TO BE PROTECTED BY FIRE SPRINKLERS. ORDINARY HAZARD GROUP 2.

COLOR SCHEME KEY

- |   |  |
|---|--|
| 1 | MAIN<br>SW 7757<br>HIGH REFLECTIVE WHITE       |
| 2 | TRIMS<br>SW 7646<br>FIRST STAR                 |
| 3 | DETAIL COLOR<br>SW 7648<br>BIG CHILL           |
| 4 | AWNING /BRACKETS<br>SW 7104<br>COTTON WHITE    |
| 5 | SHUTTERS/ GARAGE DOORS<br>SW 9177<br>SALTY DOG |
| 6 | ROOFS<br>CEMENT ROOF TILES<br>HUES OF GRAY     |


GARAGE B - PLANS AND ELEVATIONS

SCALE: 1/8"=1'-0"

DRC  
PZ23-12000017  
11/20/2024

OAKS @ PALM AIRE  
FOR:  
MORGUARD  
LOCATED AT:  
POMPANO BEACH, FLORIDA

Jose Saumell  
ARCHITECT

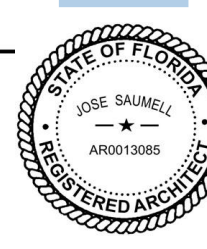

JOSE I. SAUMELL  
AR0013085

MSA ARCHITECTS, INC.  
AAC000895  
8850 SW 74th COURT  
SUITE 1513  
MIAMI, FLORIDA 33156  
(305) 273-9911

MSA  
ARCHITECTS  
ARCHITECTURE & PLANNING

DRAWN  
CONTRACT DATE 10/12/22  
SCALE AS SHOWN  
JOB NO. 2181.PRJ

SHEET TITLE:  
GARAGE B - PLANS  
AND ELEVATIONS

SHEET NUMBER:  
G-1B