


DRC
PZ23-120000.17
11/20/2024

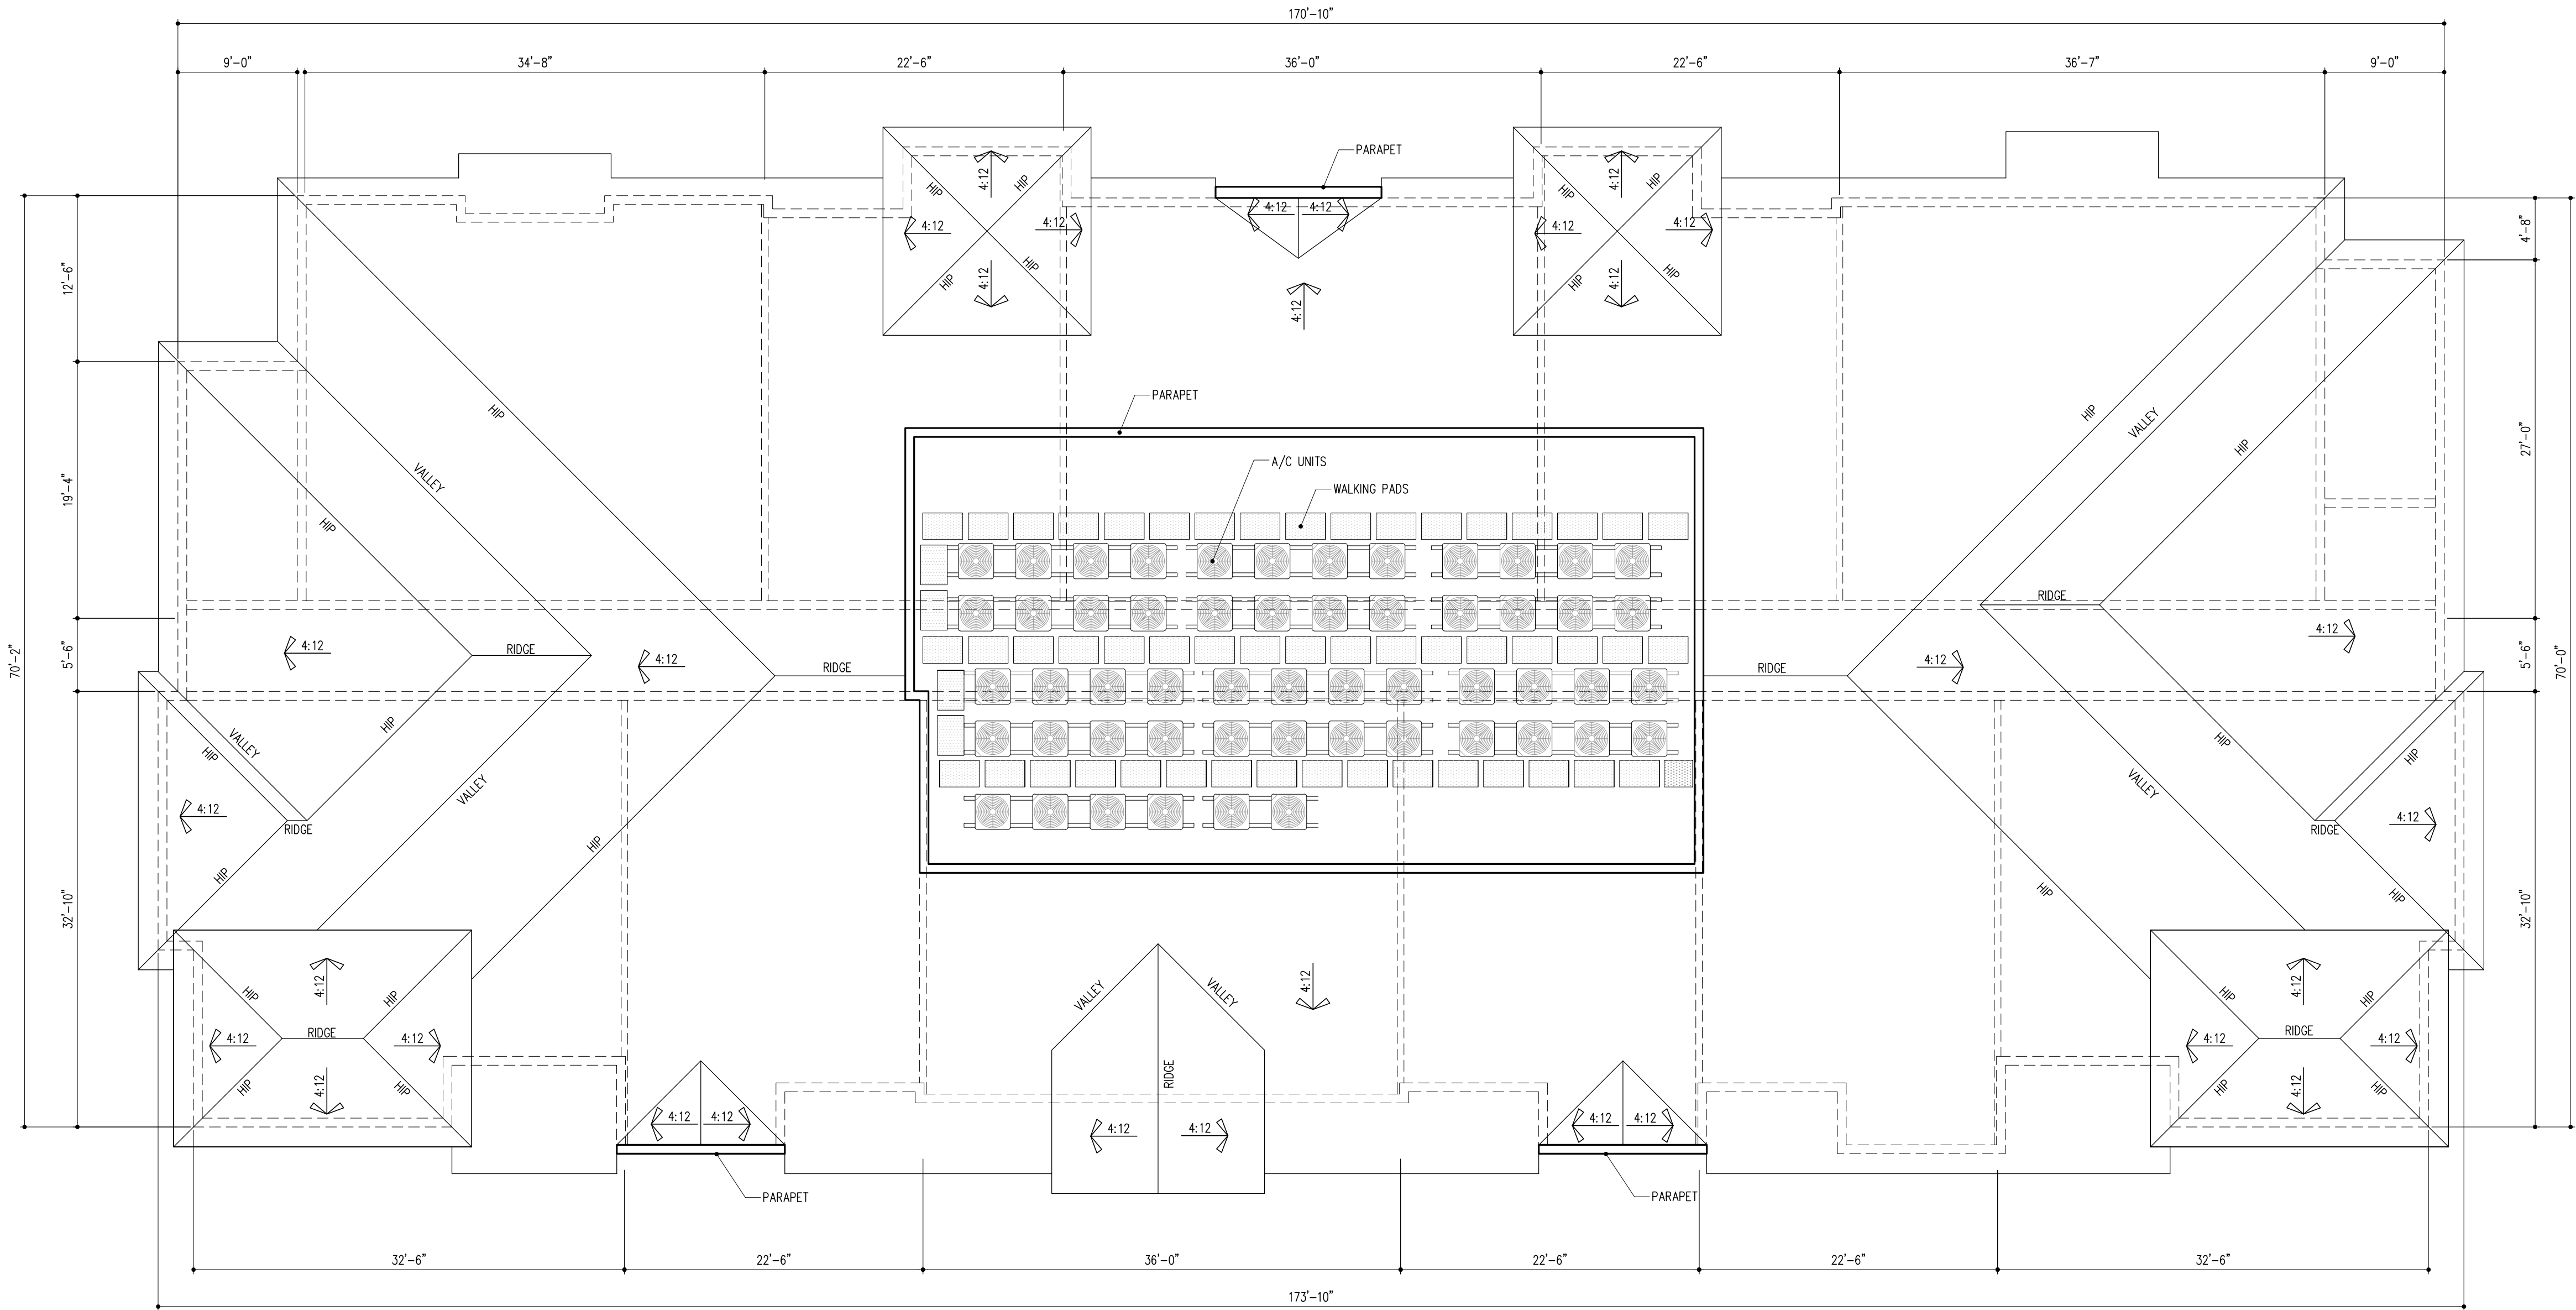

ROOF PLAN

BLDG TYPE II

5 STORY/54 DU'S SCALE: 1/8" = 1'-0"

MSA ARCHITECTS, INC.
AAC000895
8950 SW 74th COURT
SUITE 1513
MIAMI, FLORIDA 33156
(305) 273-9911

ARCHITECTS
ARCHITECTURE & PLANNING

ARCHITECT'S BUILDING CODE STATEMENT/ TO THE BEST OF THE ARCHITECT'S KNOWLEDGE THE PLANS AND SPECIFICATIONS COMPLY WITH THE FLORIDA BUILDING CODE SEVENTH EDITION (2022) AND THE APPLICABLE FIRE SAFETY STANDARDS AS DETERMINED BY THE LOCAL AUTHORITY AND CHAPTER 630, F.S. FOR THE PROJECT LOCATED AT:
POMPANO BEACH, FLORIDA

JOSE SAUMELL
ARCHITECT
AR0013085

JOSE SAUMELL
ARCHITECT
AR0013085

OAKS @ PALM AIRE
FOR:
MORGUARD
LOCATED AT:
POMPANO BEACH, FLORIDA

DRAWN	DATE	10/12/22
CONTRACT	SCALE	AS SHOWN
JOB NO.	2181.PRJ	
SHEET TITLE:	BUILDING TYPE II	
SHEET NUMBER:	A-2.2.6	