


DRC
PZ23-12000017
11/20/2024

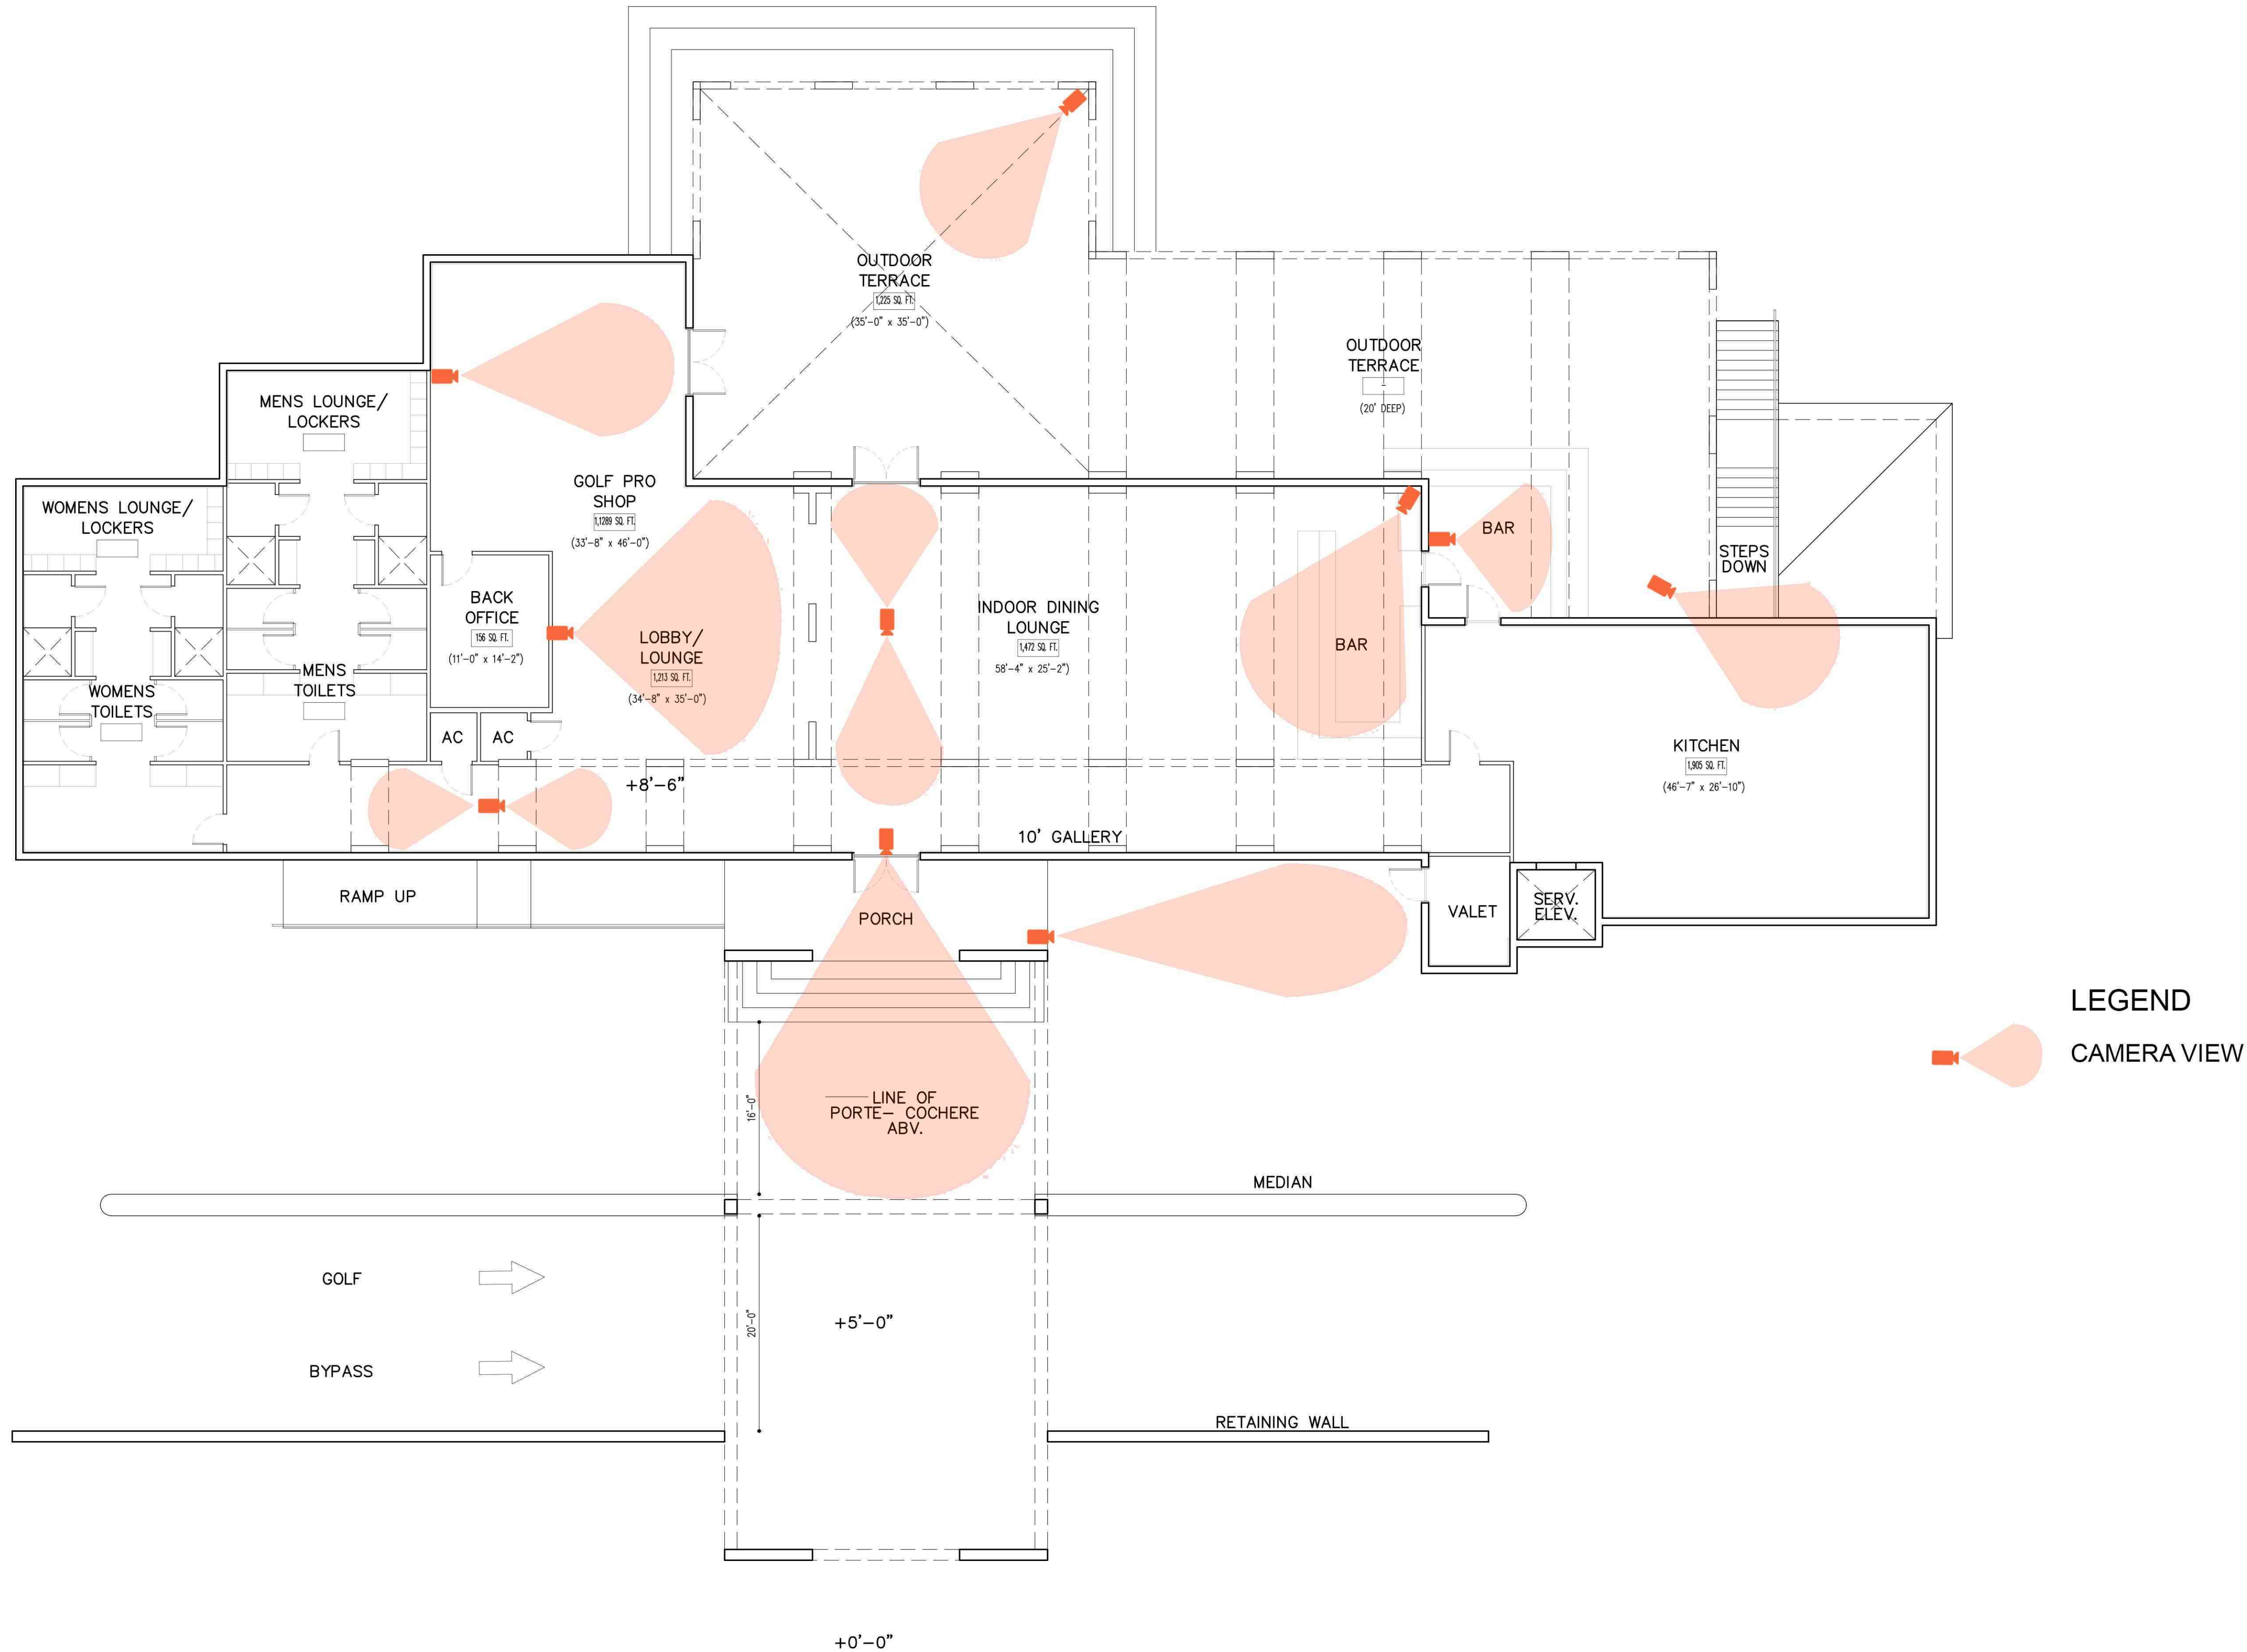

**SURVEILLANCE PLAN
GOLF CLUB CLUBHOUSE FLOOR PLAN**

A/C AREA = 8,169 SQ.FT.
TERRACE AREA = 2,500 SQ.FT.
TOTAL GROSS = 10,669 SQ.FT.

LEGEND
CAMERA VIEW

MSA ARCHITECTS
ARCHITECTURE & PLANNING
MSA ARCHITECTS, INC.
AAC000895
8950 SW 74th COURT
SUITE 1513
MIAMI, FLORIDA 33156
(305) 273-9911

OAKS @ PALM AIRE
FOR:
MORGUARD
LOCATED AT:
POMPANO BEACH, FLORIDA

JOSE I. SAUMELL
AR0013085

DRAWN
CONTRACT DATE 10/12/22
SCALE AS SHOWN
JOB NO. 2181.PRJ
SHEET TITLE:
SURVEILLANCE PLAN
GOLF CLUB
CLUBHOUSE FLOOR PLAN
SHEET NUMBER:
PS-GCH-2.1