


DRC

PZ23-12000055  
08/21/2024

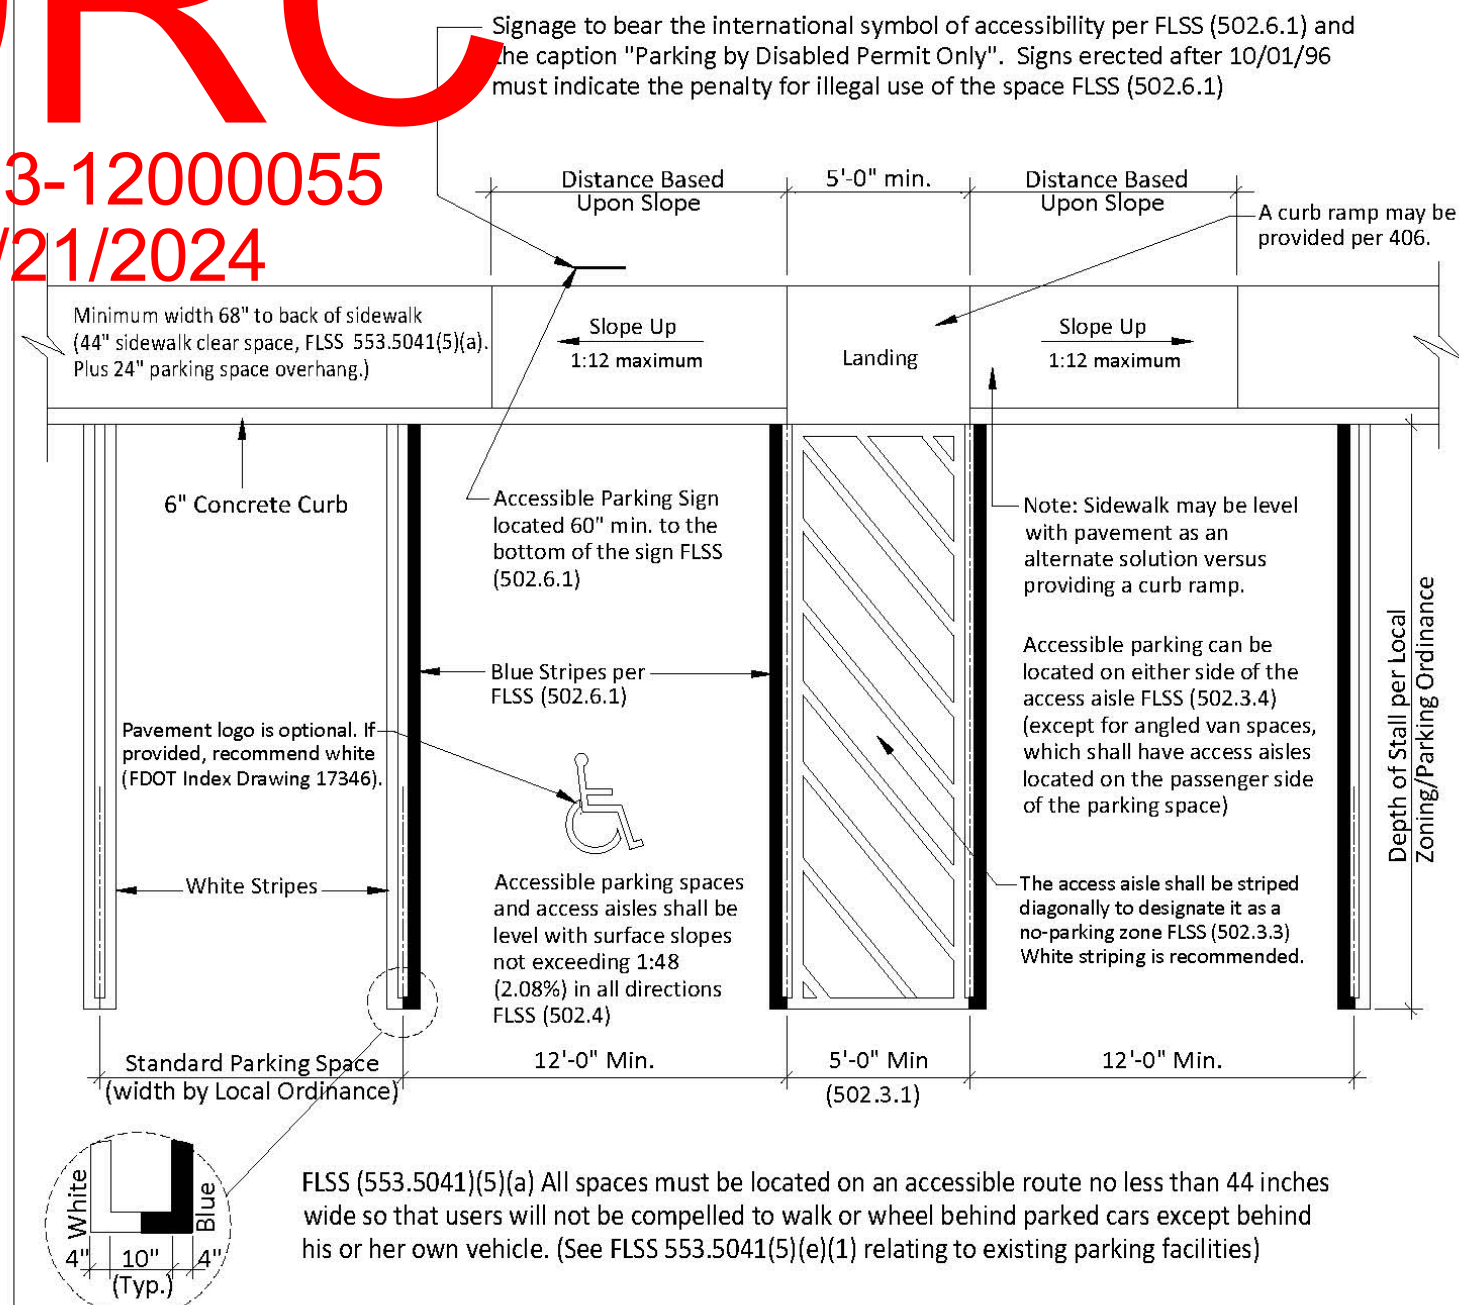


### Recommended Accessible Parking Space(s) Design for Double Line Requirements

N.T.S.

THIS TECHNICAL ASSISTANCE DOCUMENT IS INTENDED TO PROVIDE INFORMAL GUIDANCE AND DOES NOT CONSTITUTE A LEGAL INTERPRETATION OF STATUTORY OR REGULATORY CRITERIA.

#### ENGINEERING STANDARDS 2022

REVISIONS		ENGINEERING DIVISION	ACCESSIBLE PARKING SPACES	DATE: MAY 2022 DWG. NO.
BY	DATE			
		CITY OF POMPAÑO BEACH		
		SCALE: N.T.S.		300-4

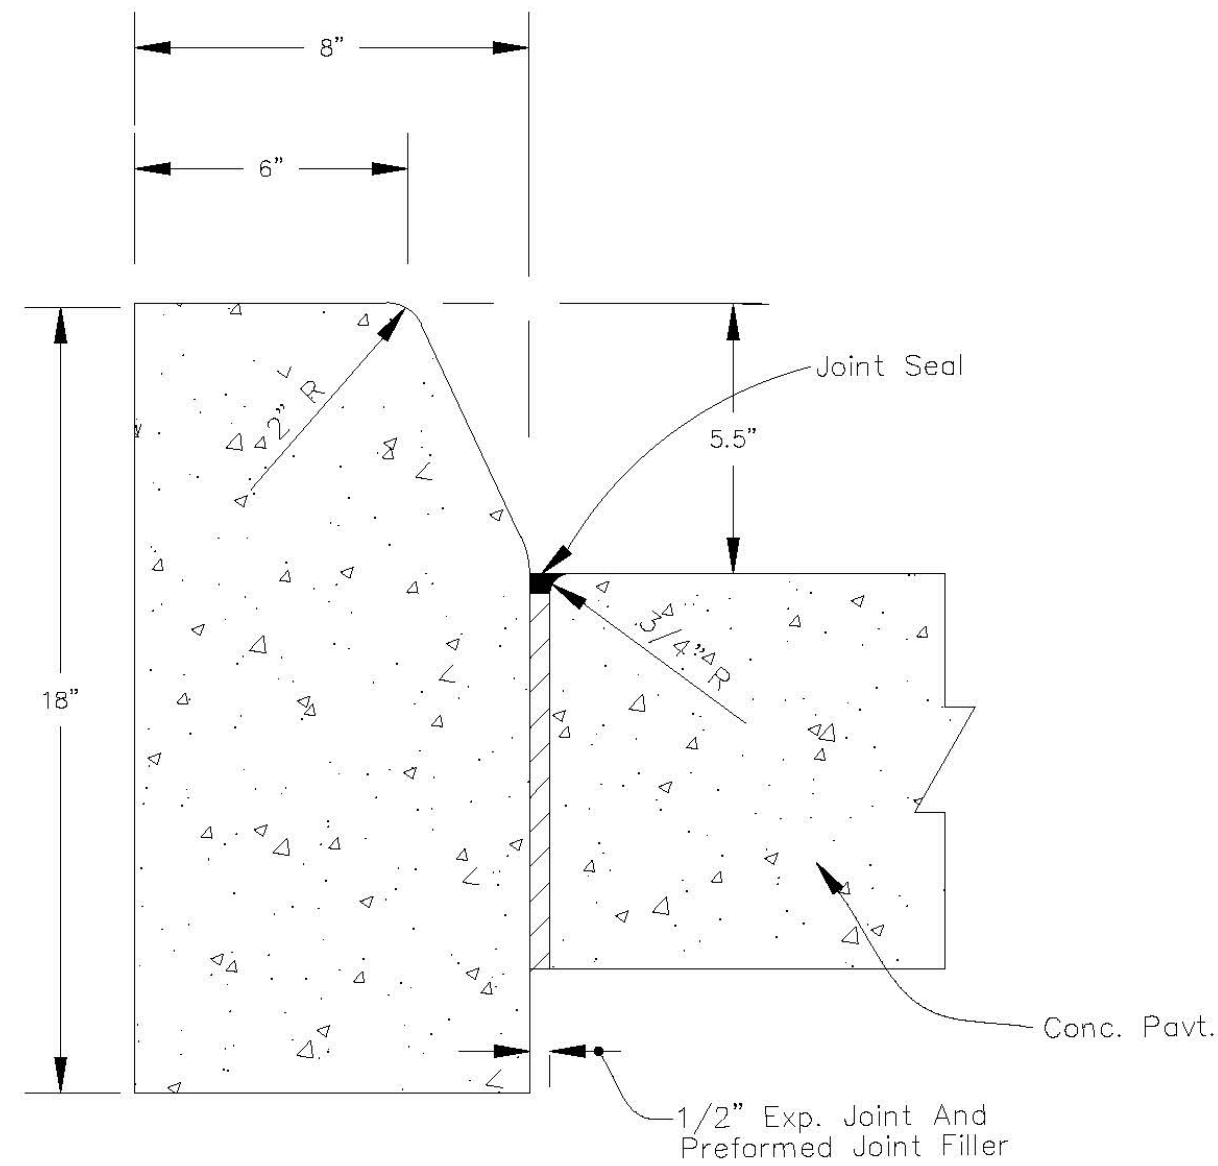


#### TYPE "D" CURB

NOTE  
FOR USE ADJACENT TO CONCRETE OR FLEXIBLE PAVEMENT, CONCRETE SHOWN.  
EXPANSION JOINT, PREFORMED JOINT FILLER AND JOINT SEAL ARE REQUIRED  
BETWEEN CURBS AND CONCRETE PAVEMENT ONLY.

#### CONCRETE CURB DETAIL

#### ENGINEERING STANDARDS 2022

REVISIONS		ENGINEERING DIVISION	CONCRETE CURB	DATE: MAY 2022 DWG. NO.
BY	DATE			
S.S.	01-2014	CITY OF POMPAÑO BEACH		
S.S.	08-2015			
S.S.	07-2016	SCALE: N.T.S.		300-2

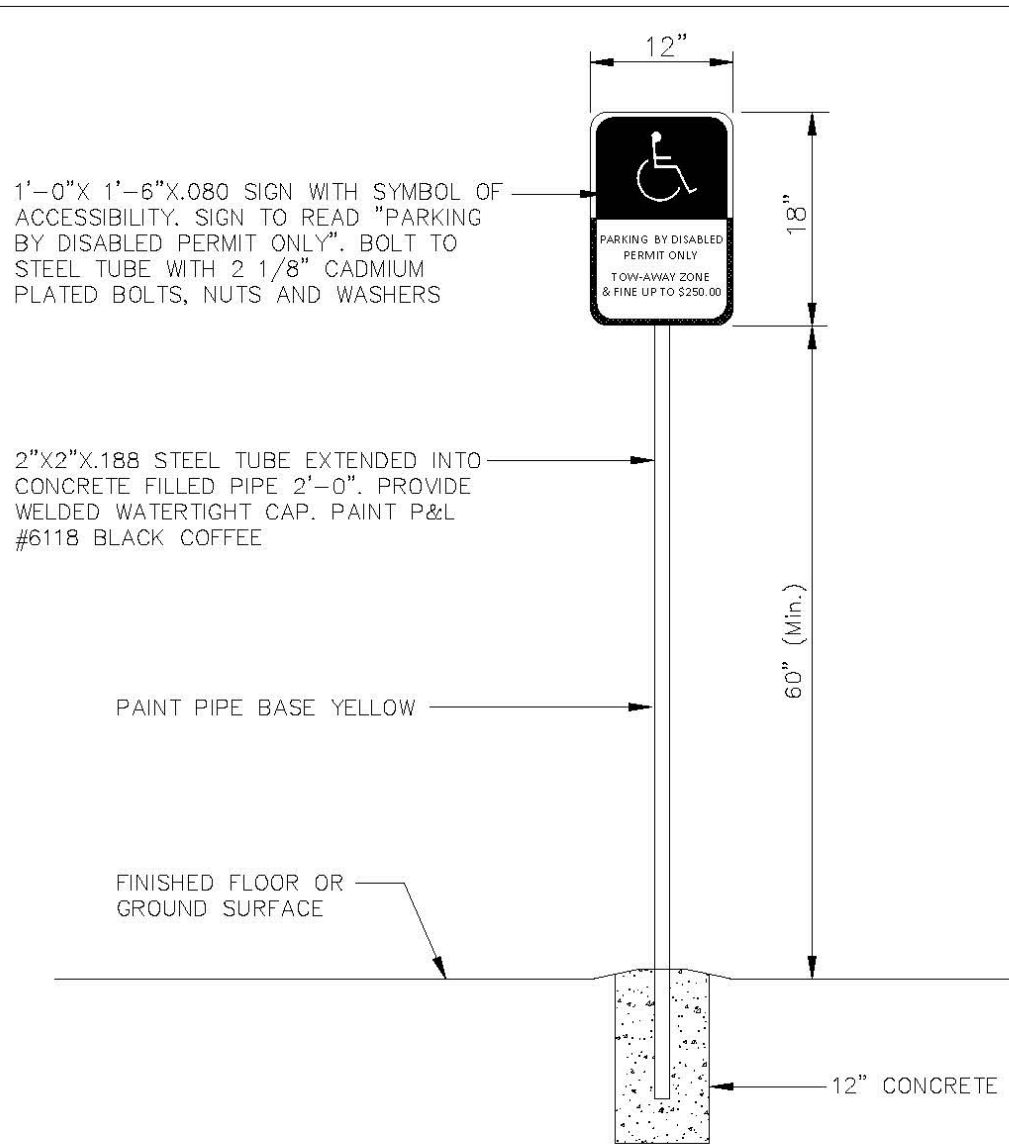

#### ACCESSIBLE PARKING SPACE SIGN




N.T.S.

#### SIGN NOTE

ACCESSIBLE PARKING SPACES SHALL BE POSTED WITH A FIXED PARKING SIGN NO LESS THAN 60" MIN. TO THE BOTTOM OF THE SIGN AND WHICH BEARS THE INTERNATIONAL SYMBOL OF ACCESSIBILITY MEETING THE REQUIREMENTS OF THE STANDARDS AND THE CAPTION "PARKING BY DISABLED PERMIT ONLY." AND MUST INDICATE THE PENALTY FOR ILLEGAL USE OF THE SPACE.

#### ENGINEERING STANDARDS 2022

REVISIONS		ENGINEERING DIVISION	ACCESSIBLE SPACE SIGN	DATE: MAY 2022 DWG. NO.
BY	DATE			
		CITY OF POMPAÑO BEACH		
		SCALE: N.T.S.		300-5

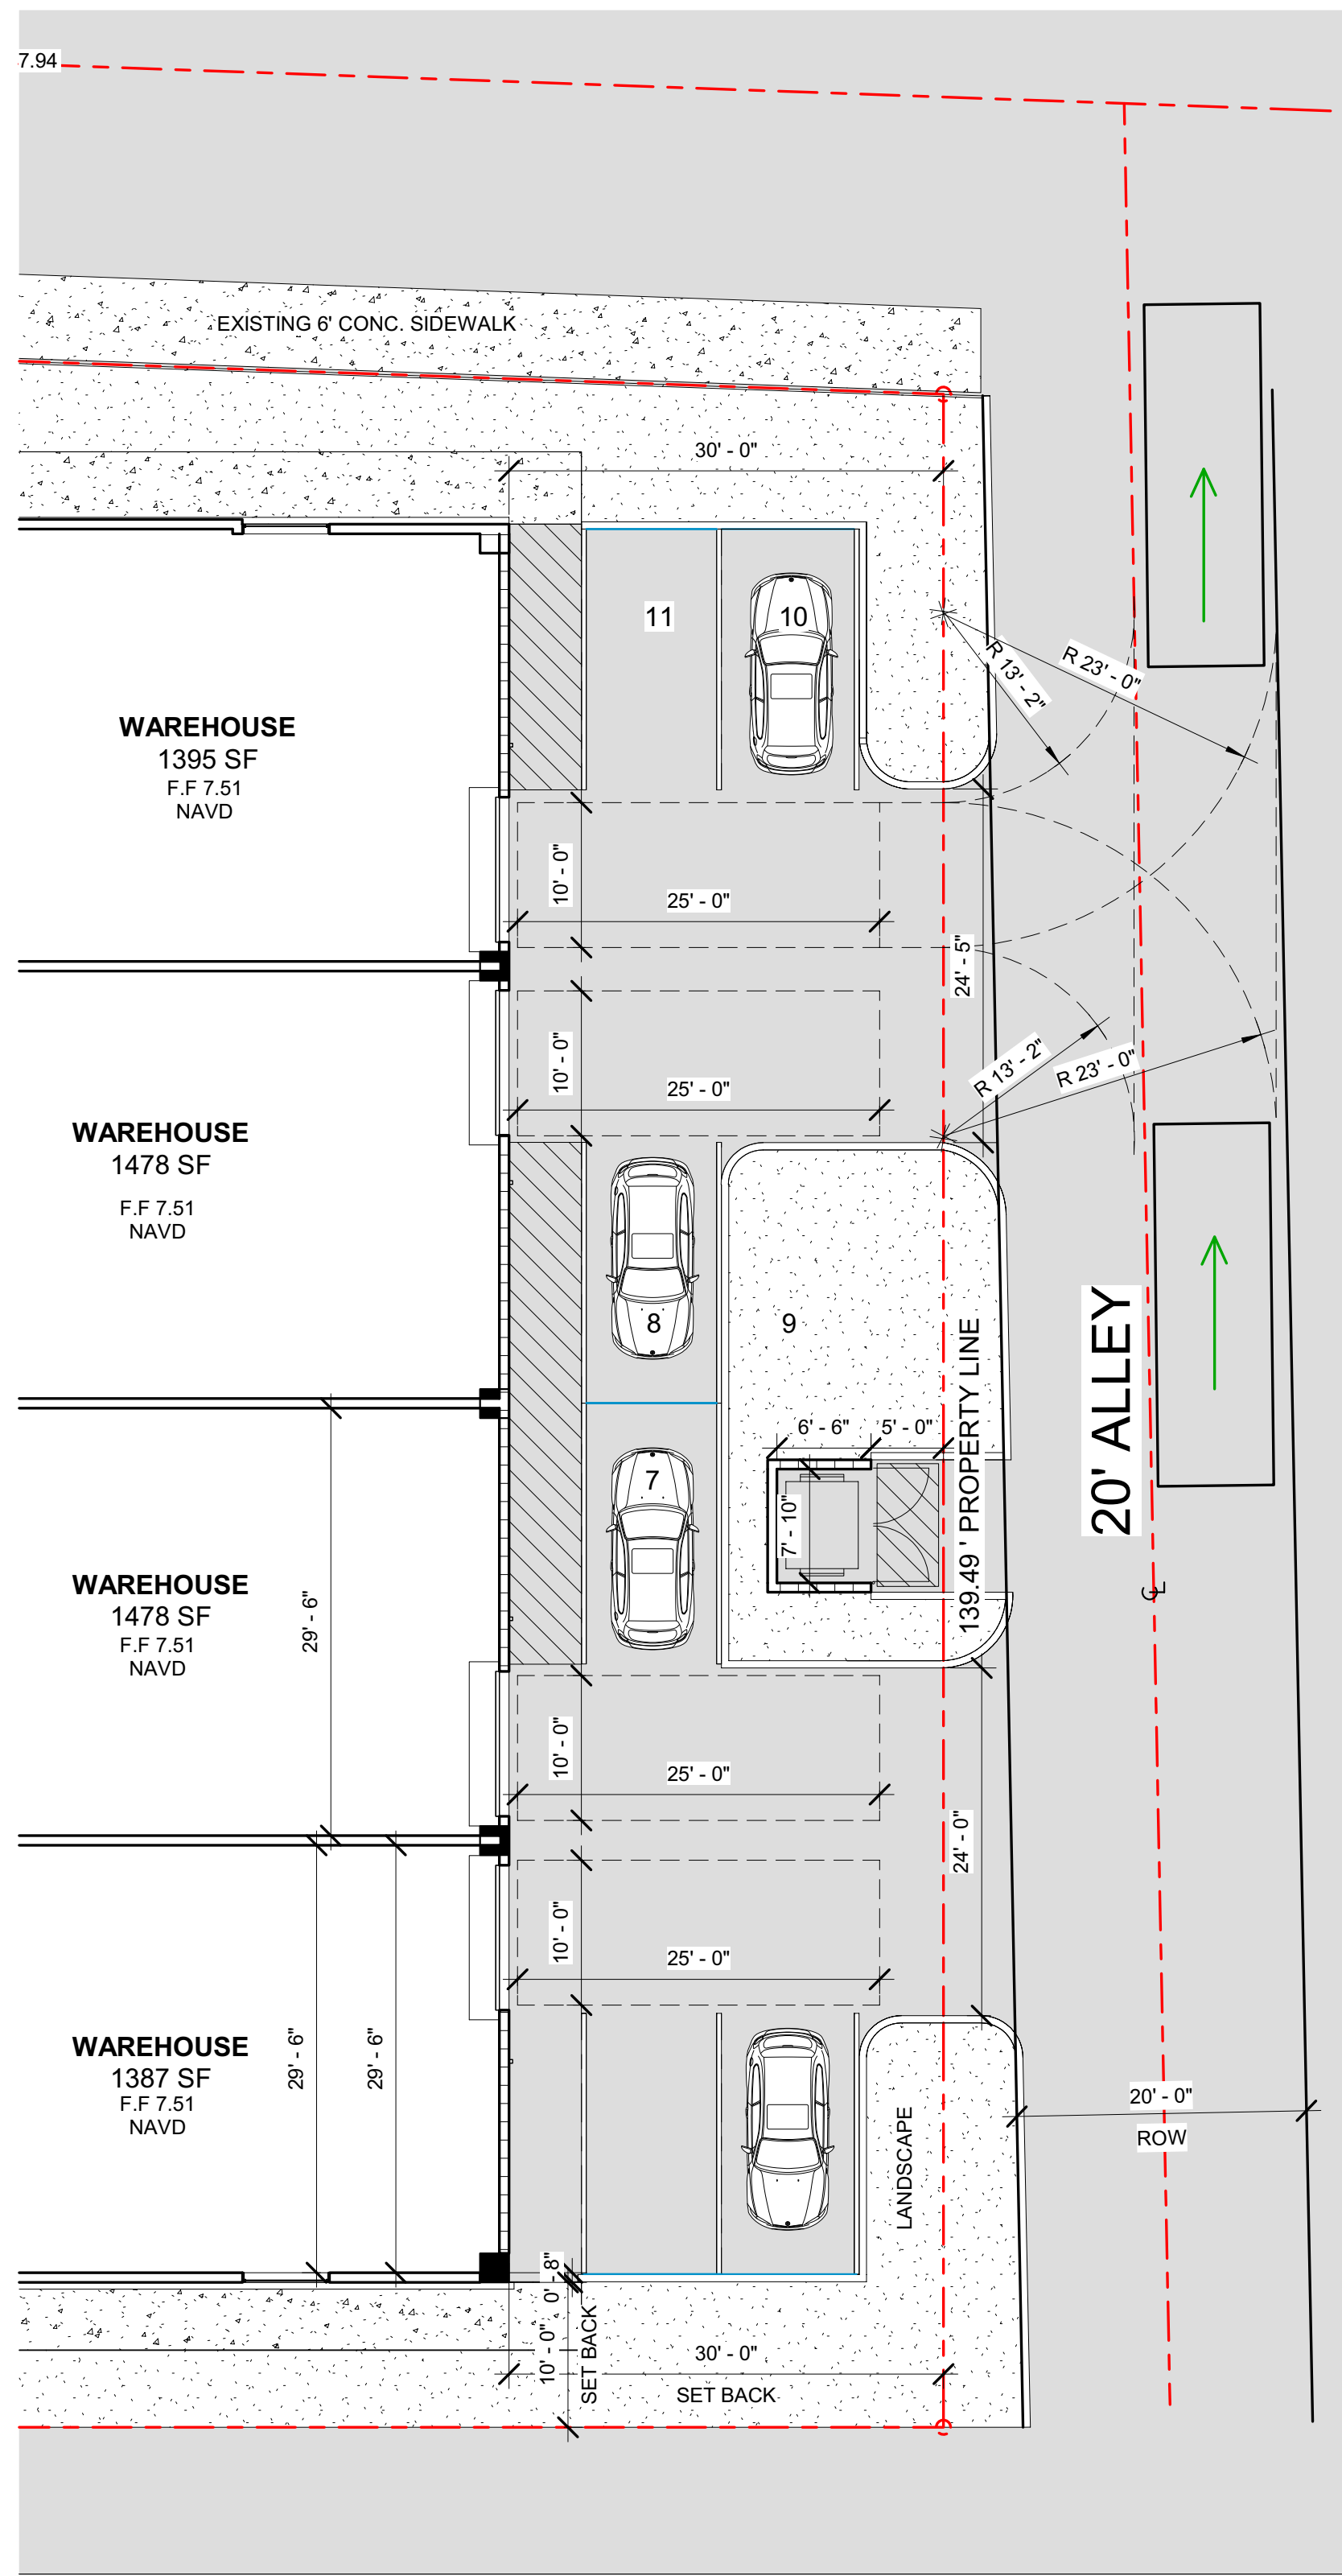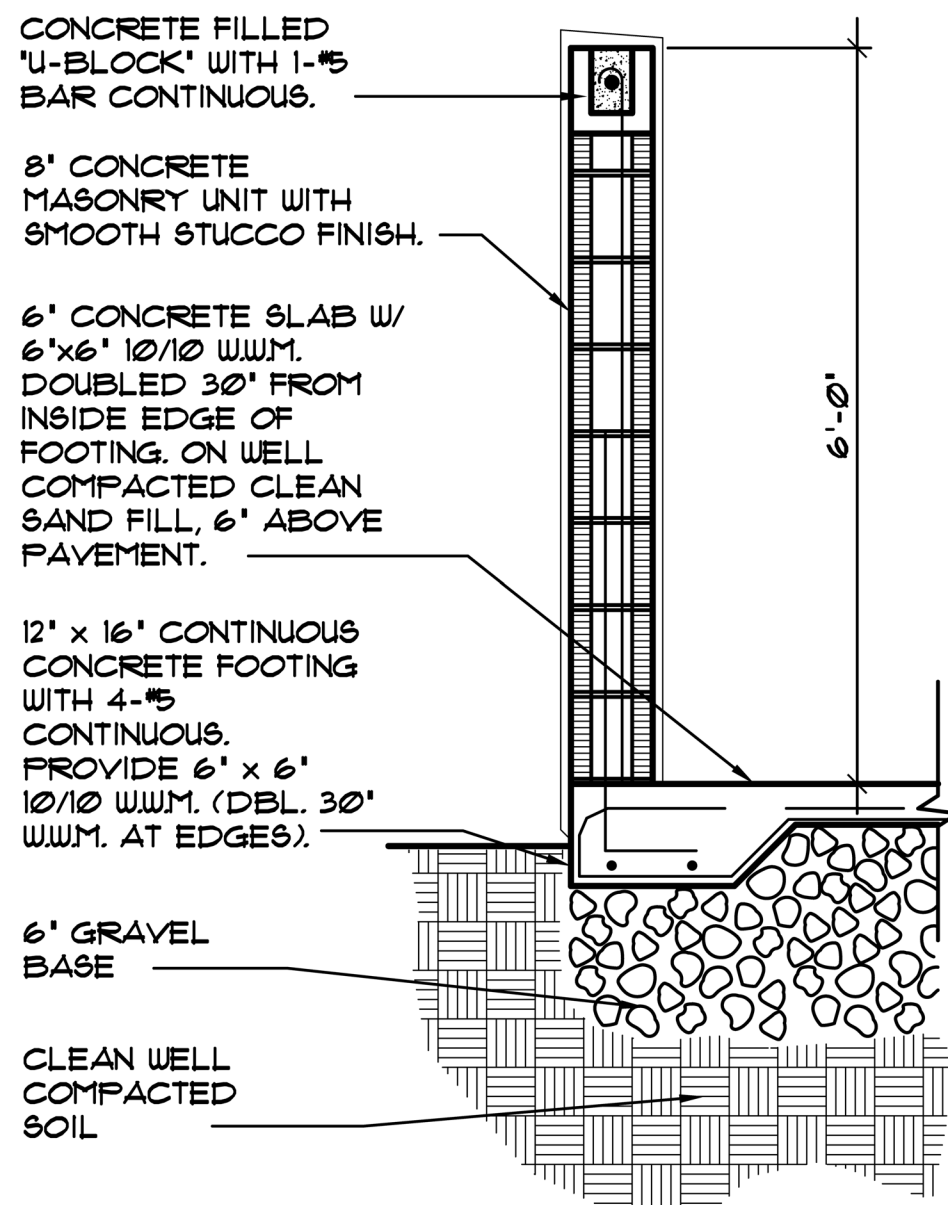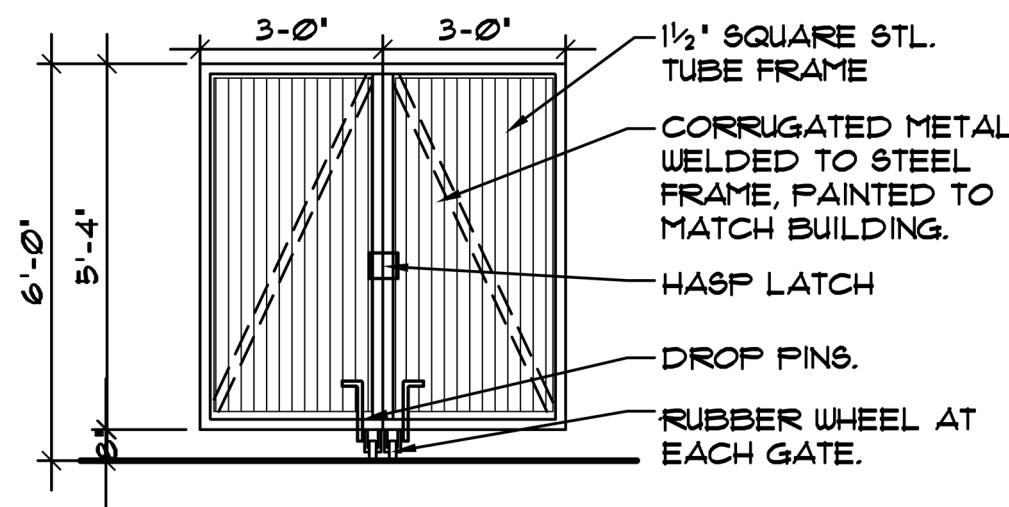

1 CIRCULATION SITE PLAN  
3/32" = 1'-0"



LRR Architects, Inc.  
ARCHITECTURE & PLANNING  
9000 SHERIDAN STREET ST. 158  
PEMBROKE PINES, FL 33024  
(OFF.) - 305-403-7926  
(CELL) - 786-543-0851  
E-MAIL: LUIS@LRRARCHITECTS.COM  
Luis La Rosa - Registered Architect  
AR 0017852

#### Revision

REV	DATE	BY
1	10/25/24	J.A.G.

PROPOSED WAREHOUSE FOR:

REGANZANI GROUP LLC

VACANT PROPERTY, SW 3RD STREET,  
POMPAÑO BEACH, FL, 33069

SEAL: AR 0017852  
Luis La Rosa

Rosa

Digitally signed by  
Luis La Rosa  
Date: 2024.05.29  
17:26:46 -04'00'

DRAWN:	Author
CHECKED:	Checker
DATE:	11/07/2023
SCALE:	AS NOTED
JOB. NO.:	023-042
SHEET:	
SP 1.2	
OF:	SHEETS:

3/32" = 1'-0"

5/29/2024 3:34:31 PM