

Revision


REV	DATE	BY

PROPOSED WAREHOUSE FOR:
REGANZANI GROUP LLC
VACANT PROPERTY, SW 3RD STREET,
POMPANO BEACH, FL, 33069SEAL: AR 0017852
Luis La Rosa
Digitally signed by Luis La Rosa
Date: 2024.05.29 17:27:08 -04'00'

DRAWN:	A.G.
CHECKED:	L.L.R.
DATE:	11/07/2023
SCALE:	AS NOTED
JOB. NO.:	023-042
SHEET:	
OF:	SHEETS:

SP 1.3

As indicated

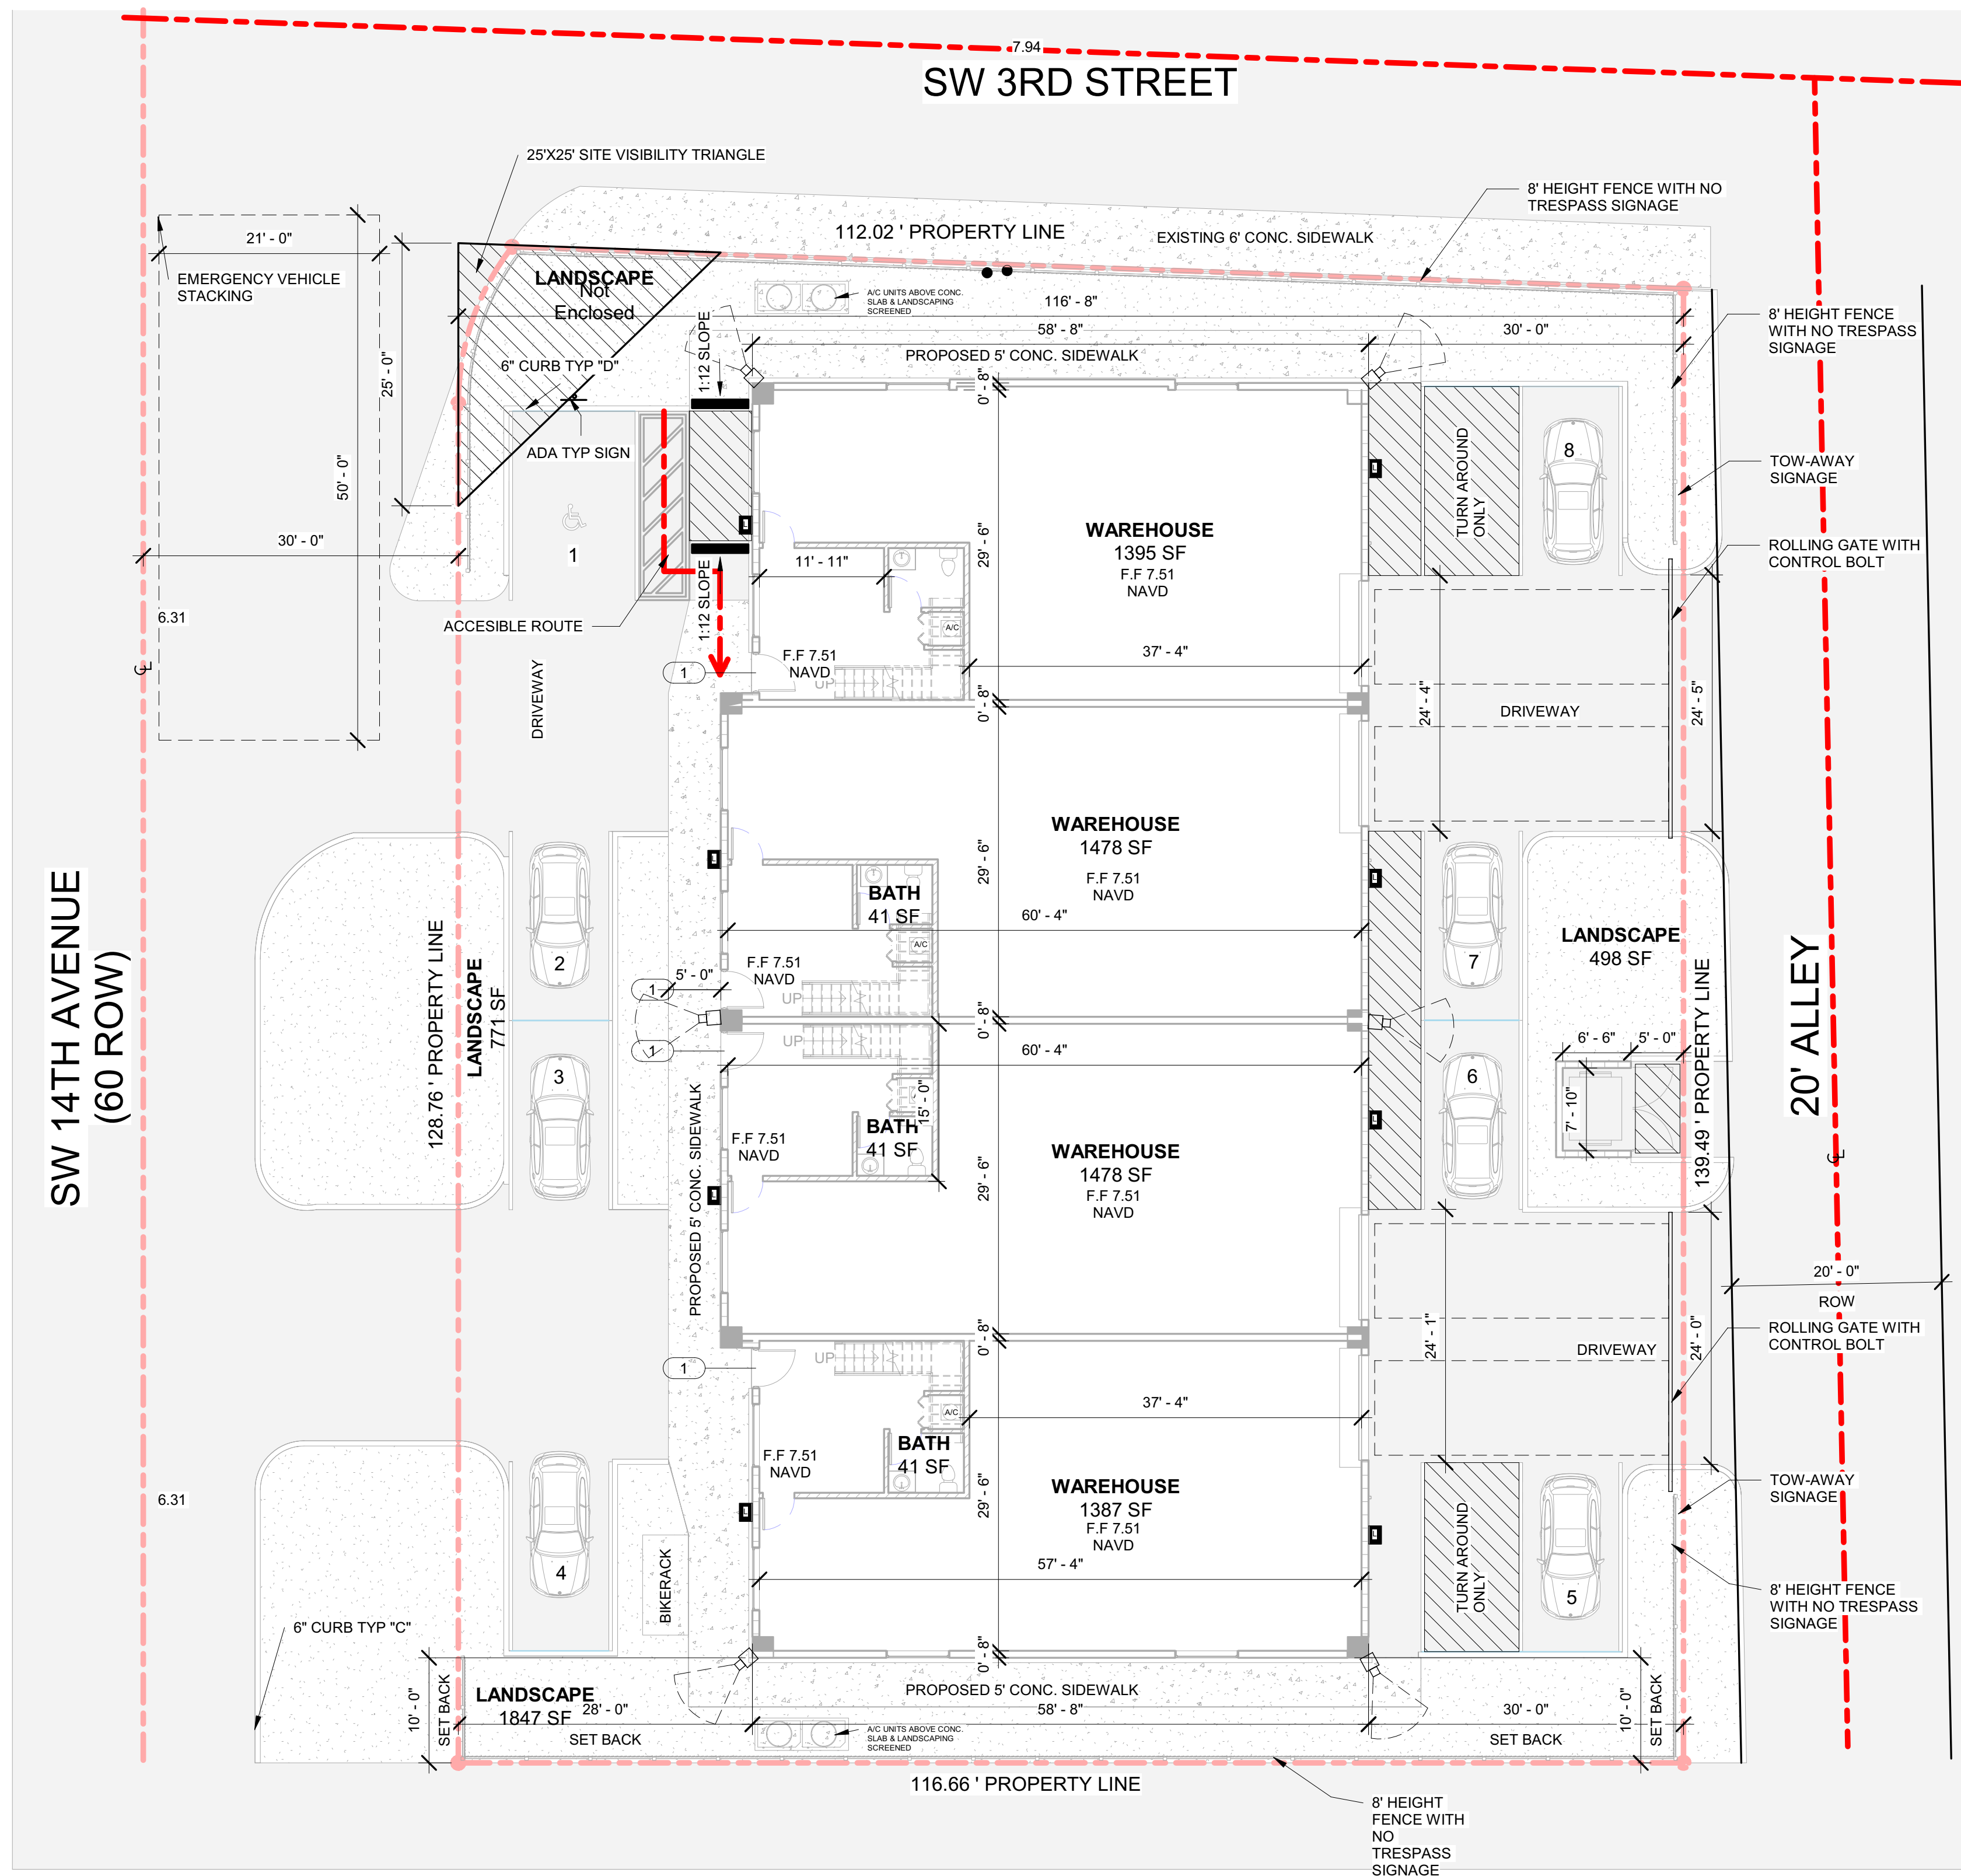


LEGEND

■ -WALL MOUNTED BOX LIGHT

□ -CAMERA

1

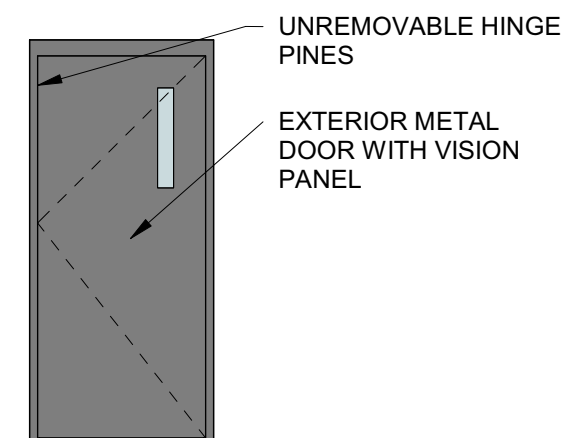○ EXTERIOR METAL DOOR
1/4" = 1'-0"UNREMOVABLE HINGE
PINES
EXTERIOR METAL
DOOR WITH VISION
PANEL1 OPTED SITE PLAN
3/32" = 1'-0"