


UNIT TH-3 - FLOOR PLAN
GROUND LEVEL (1 PG)
GROSS A/C AREA = 63.25 SQ. FT. (1 DU)
PRIVATE GARAGE = 241.50 SQ. FT.

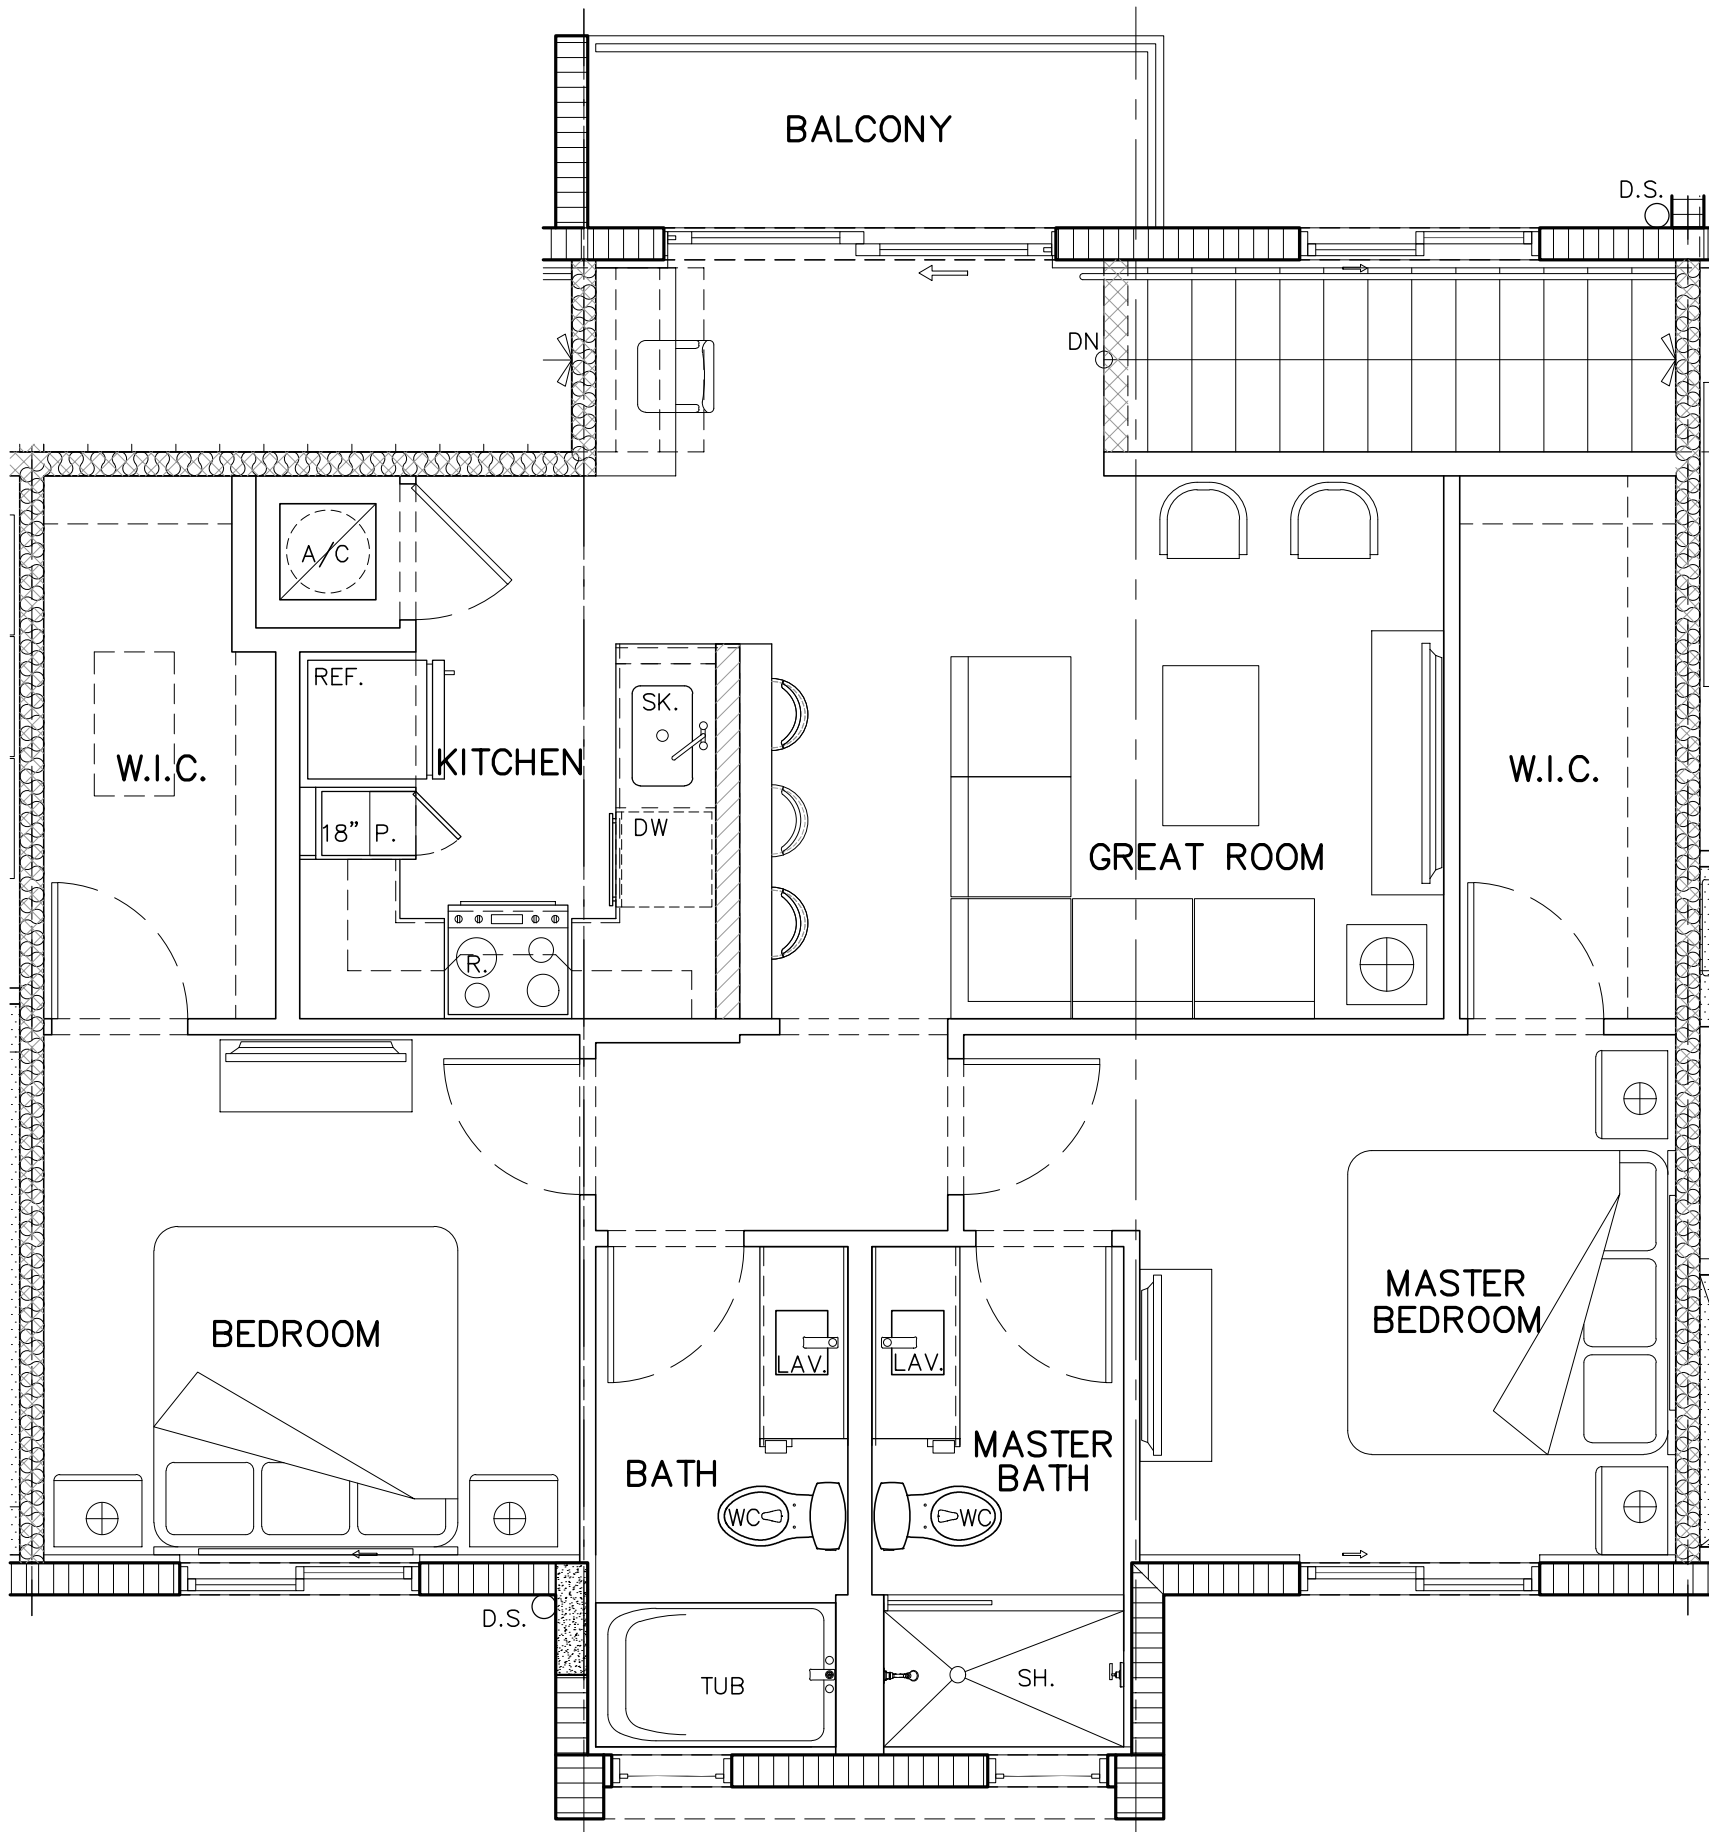

UNIT TH-3 - FLOOR PLAN
SECOND LEVEL (2BD/2BTH)
GROSS A/C AREA = 977.72 SQ. FT. (1 DU)
BALCONY = 50.67 SQ. FT.

CARRIAGE HOMES UNIT PLANS
SCALE: 1/4"=1'-0"

DRC SUBMITTAL 06/13/2023
PZ23-12000017
07/19/2023

PRE-APP MEETING 04/04/2023	BY
DRC SUBMITTAL 06/13/2023	

BEATRIZ RODRIGUEZ

ARCHITECT

BEATRIZ RODRIGUEZ

ARCHITECT

BEATRIZ RODRIGUEZ

ARCHITECT

OAKS @ PALM AIRE

FOR: MORGUARD

LOCATED AT: POMPANO BEACH, FLORIDA

MSA ARCHITECTS, INC.

AAC000895

8850 SW 74th COURT

SUITE 1513

MIAMI, FLORIDA 33156

(305) 273-9911

MSA

ARCHITECTS

ARCHITECTURE & PLANNING

MSA ARCHITECTS, INC.

AAC000895

8850 SW 74th COURT

SUITE 1513

MIAMI, FLORIDA 33156

(305) 273-9911

ARCHITECT'S BUILDING CODE STATEMENT/ TO THE BEST OF THE ARCHITECT'S KNOWLEDGE THE PLANS AND SPECIFICATIONS COMPLY WITH THE FLORIDA BUILDING CODE SEVENTH EDITION (2020) AND THE APPLICABLE FIRE SAFETY STANDARDS AS DETERMINED BY THE LOCAL AUTHORITY AND CHAPTER 633 FLORIDA STATUTES.

COPYRIGHT © 2022 MSA ARCHITECTS, INC. THE ARCHITECTURAL DESIGN AND DETAIL DRAWINGS FOR THIS BUILDING AND/OR OVERALL PROJECT ARE THE LEGAL PROPERTY OF AND ALL RIGHTS ARE RESERVED BY THE ARCHITECT. THEIR USE FOR REPRODUCTION, CONSTRUCTION, OR DISTRIBUTION IS PROHIBITED UNLESS AUTHORIZED IN WRITING BY THE ARCHITECT.

DRAWN	AVM
CONTRACT DATE	10/12/22
SCALE	AS SHOWN
JOB NO.	2181.PRJ
SHEET TITLE:	UNIT TH-3 FLOOR PLAN
SHEET NUMBER:	A-423