




A TRASH COMPACTOR /
RECYCLING ENCLOSURE PLAN

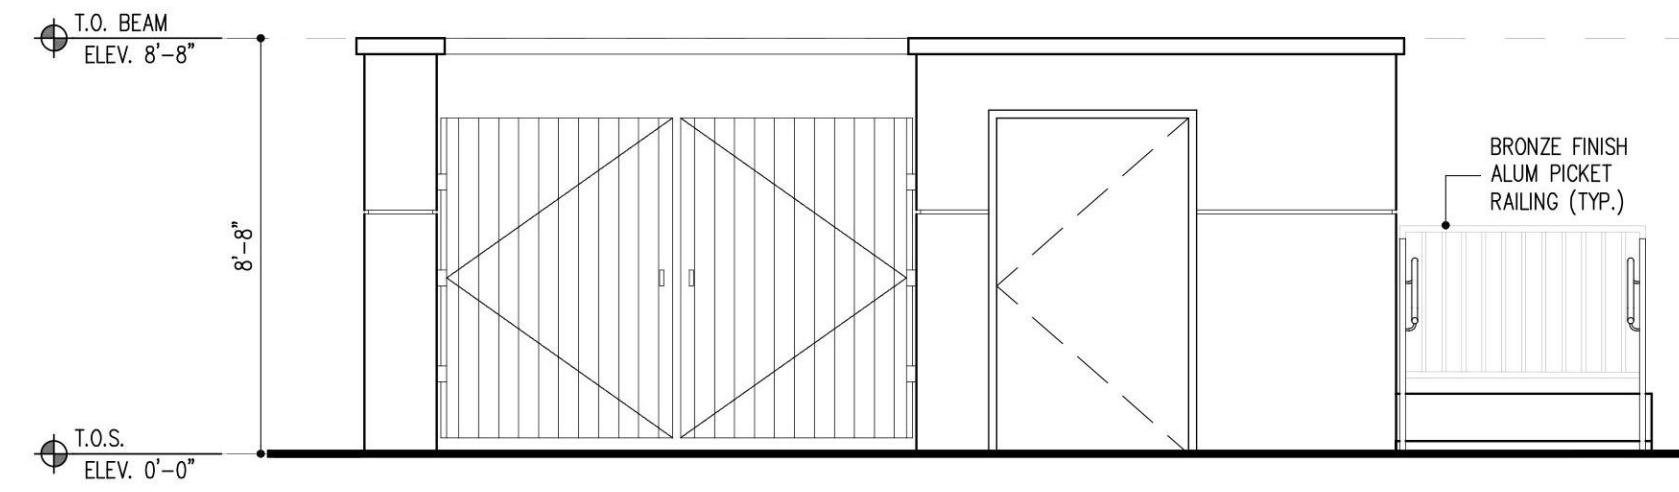


1 FRONT ELEVATION

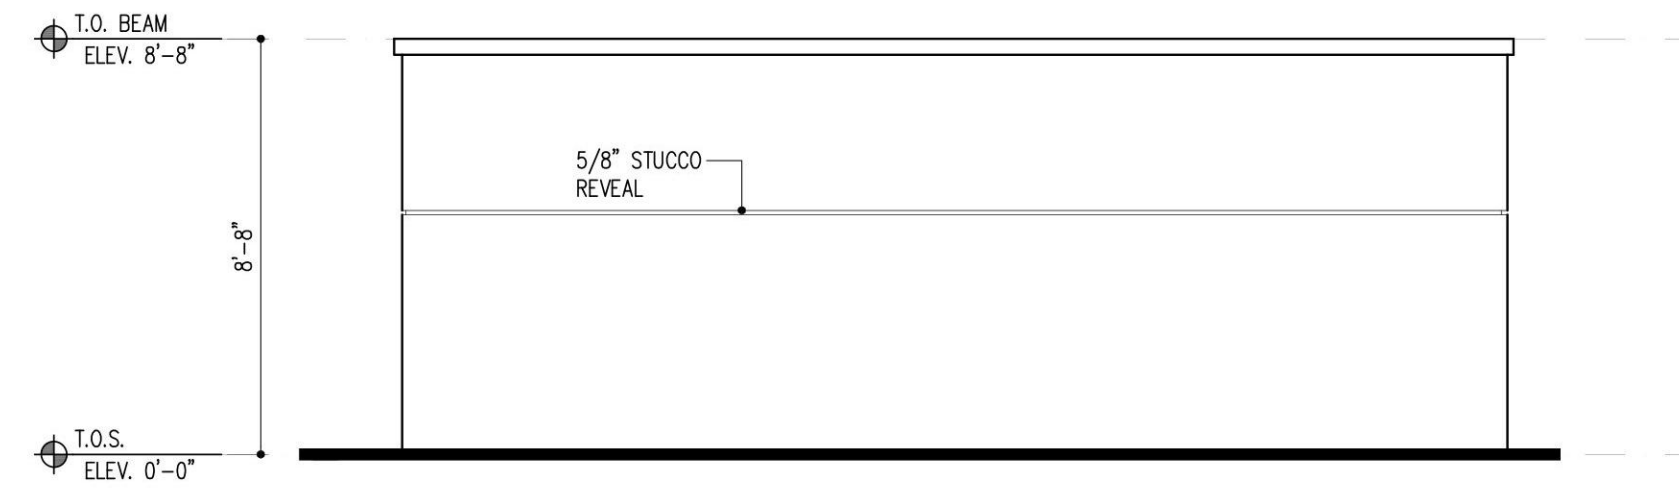

2 LEFT ELEVATION

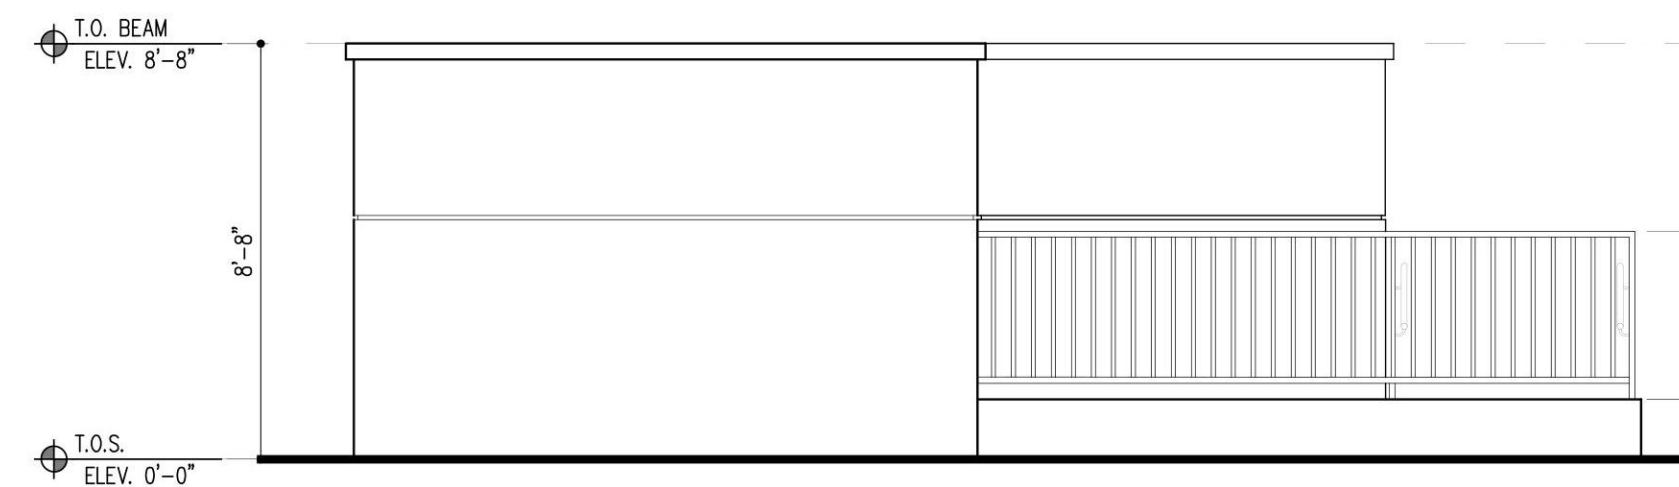

3 REAR ELEVATION

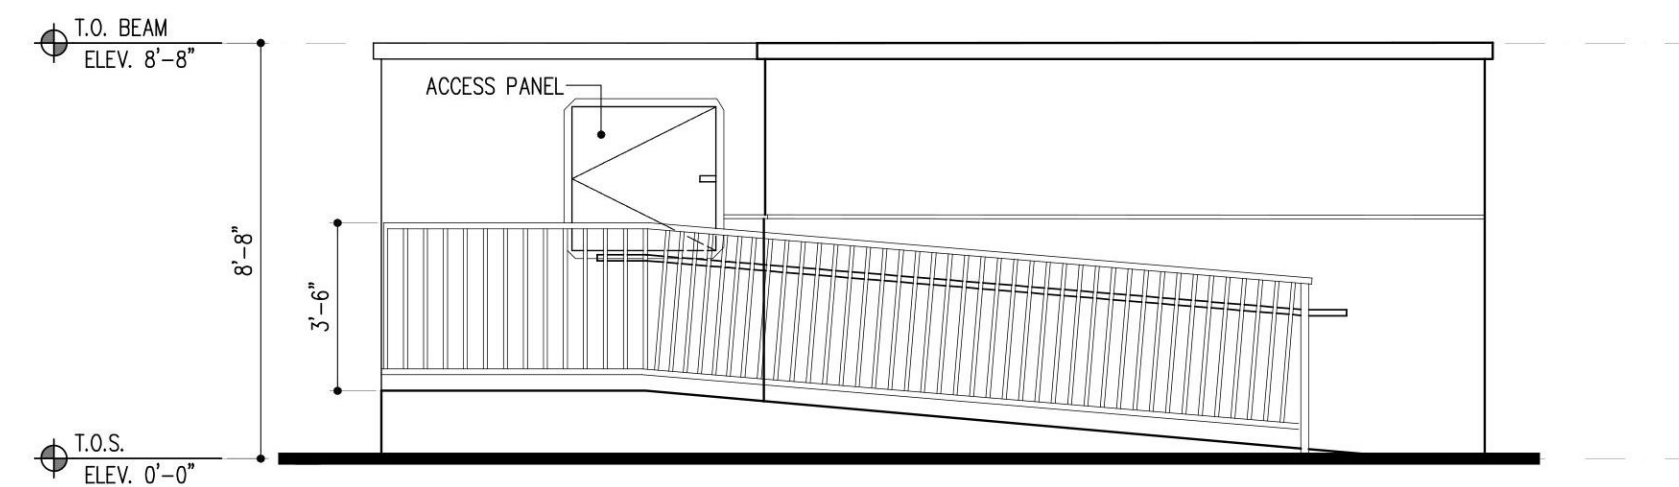

4 RIGHT ELEVATION

LEGEND
CAMERA VIEWS

VIDEO SURVEILLANCE PLAN
TRASH COMPACTOR PLAN & ELEVATIONS
SCALE: 1/4"=1'-0"

DRC SUBMITTAL 06/13/2023
PZ23-12000015-TC
07/19/2023

OAKS @ PALM AIRE
FOR:
MORGUARD
LOCATED AT:
POMPANO BEACH, FLORIDA

