




TRASH COMPACTOR /
RECYCLING ENCLOSURE PLAN

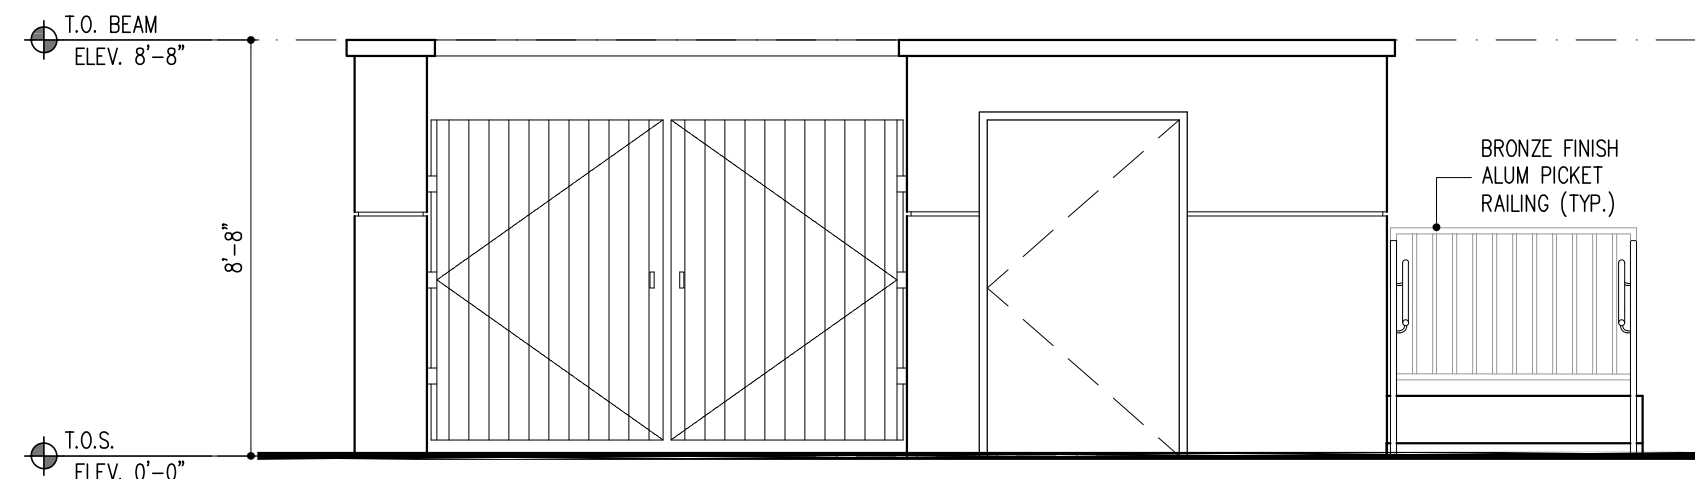


FRONT ELEVATION

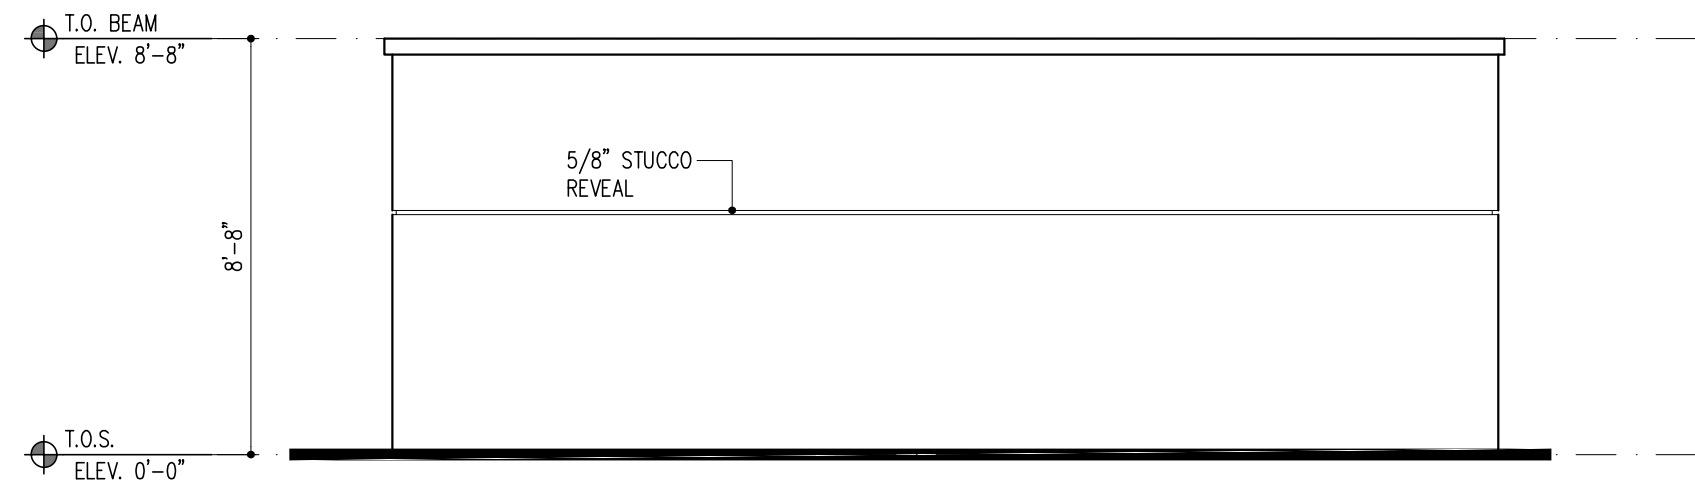

LEFT ELEVATION

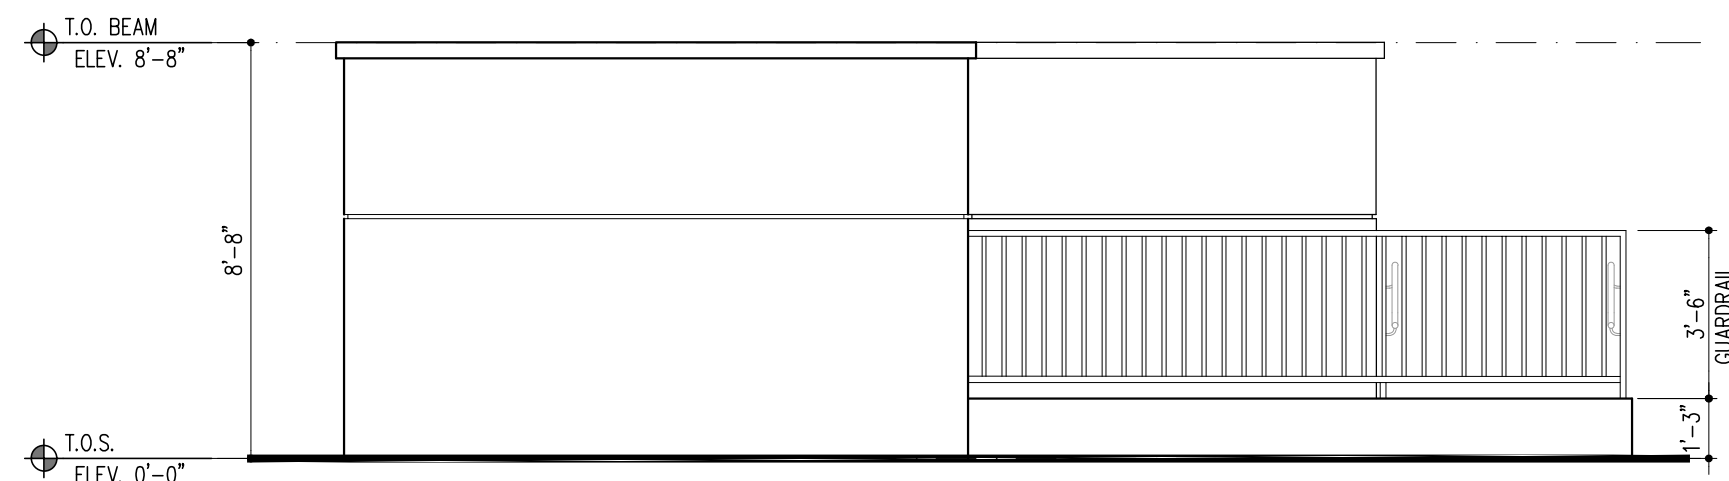

REAR ELEVATION

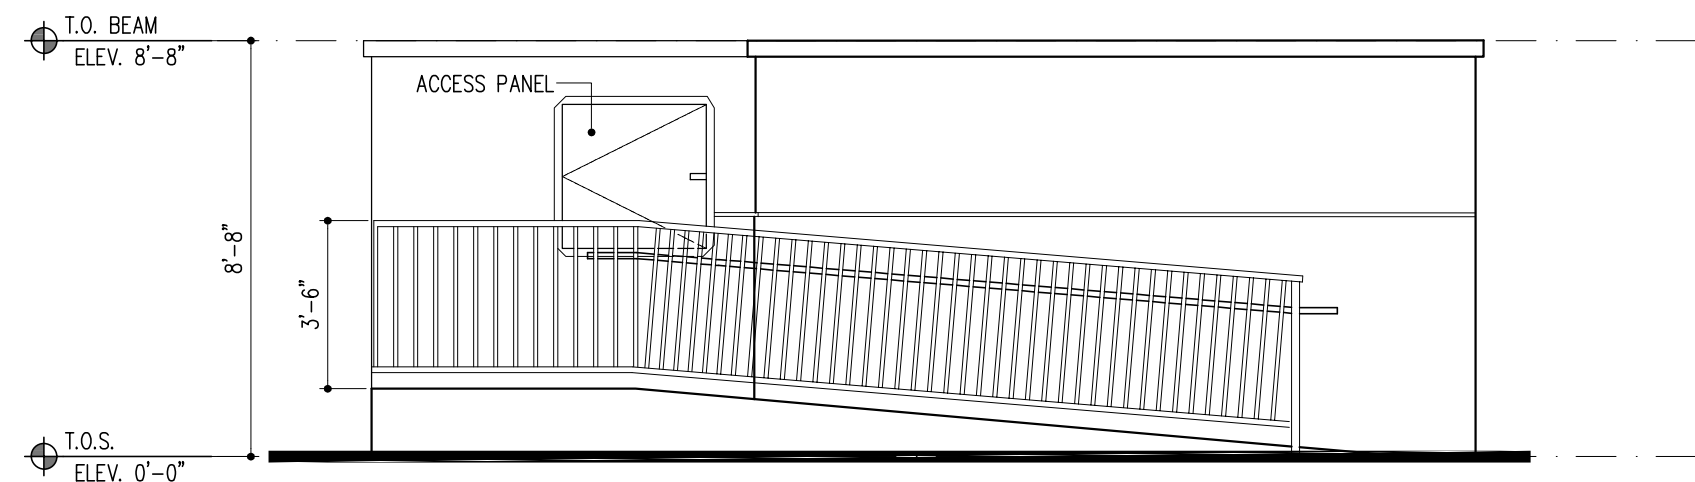

RIGHT ELEVATION

TRASH COMPACTOR PLAN & ELEVATIONS
SCALE: 1/4"=1'-0"

DRC SUBMITTAL 06/13/2023
PZ23-12000017
07/19/2023

PRE-APP MEETING 04/04/2023
DRC SUBMITTAL
06/13/2023

BY

OAKS @ PALM AIRE
FOR:
MORGUARD
LOCATED AT:
POMPANO BEACH, FLORIDA

BEATRIZ M. VELAZQUEZ
ARCHITECT
AR0094576

BEATRIZ M. VELAZQUEZ
ARCHITECT
AR0094576

MSA ARCHITECTS, INC.
AAC0000895
8950 SW 74th COURT
MIAMI, FLORIDA 33156
(305) 273-9911

MSA
ARCHITECTS
ARCHITECTURE & PLANNING

COPYRIGHT © 2022 MSA ARCHITECTS, INC. THE ARCHITECTURAL DESIGN AND DETAIL DRAWINGS FOR THIS BUILDING AND/OR OVERALL PROJECT ARE THE LEGAL PROPERTY OF AND ALL RIGHTS ARE RESERVED BY THE ARCHITECT.
THEIR USE FOR REPRODUCTION, CONSTRUCTION, OR DISTRIBUTION IS PROHIBITED UNLESS AUTHORIZED IN WRITING BY THE ARCHITECT.

DRAWN
CONTRACT DATE 10/12/22
SCALE AS SHOWN
JOB NO. 2181.PRJ
SHEET TITLE:
TRASH COMPACTOR
SHEET NUMBER:
TC-1