

Revision		
REV	DATE	BY

PROPOSED WAREHOUSE FOR:  
REGANZANI GROUP LLC  
VACANT PROPERTY, SW 3RD STREET,  
POMPANO BEACH, FL, 33069


SEAL: AR 0017862  
LUIS LA ROSA  
Digitally signed by  
Luis La Rosa  
Date:  
2024.11.18  
14:57:31  
-05'00'

DRAWN:	A.G.
CHECKED:	L.L.R.
DATE:	11/07/2023
SCALE:	AS NOTED
JOB. NO.:	023-042
SHEET:	
A 1.1	
OF:	SHEETS:


100% CONSTRUCTION DOCUMENTS

11/14/2024 9:36:20 AM

1/8" = 1'-0"

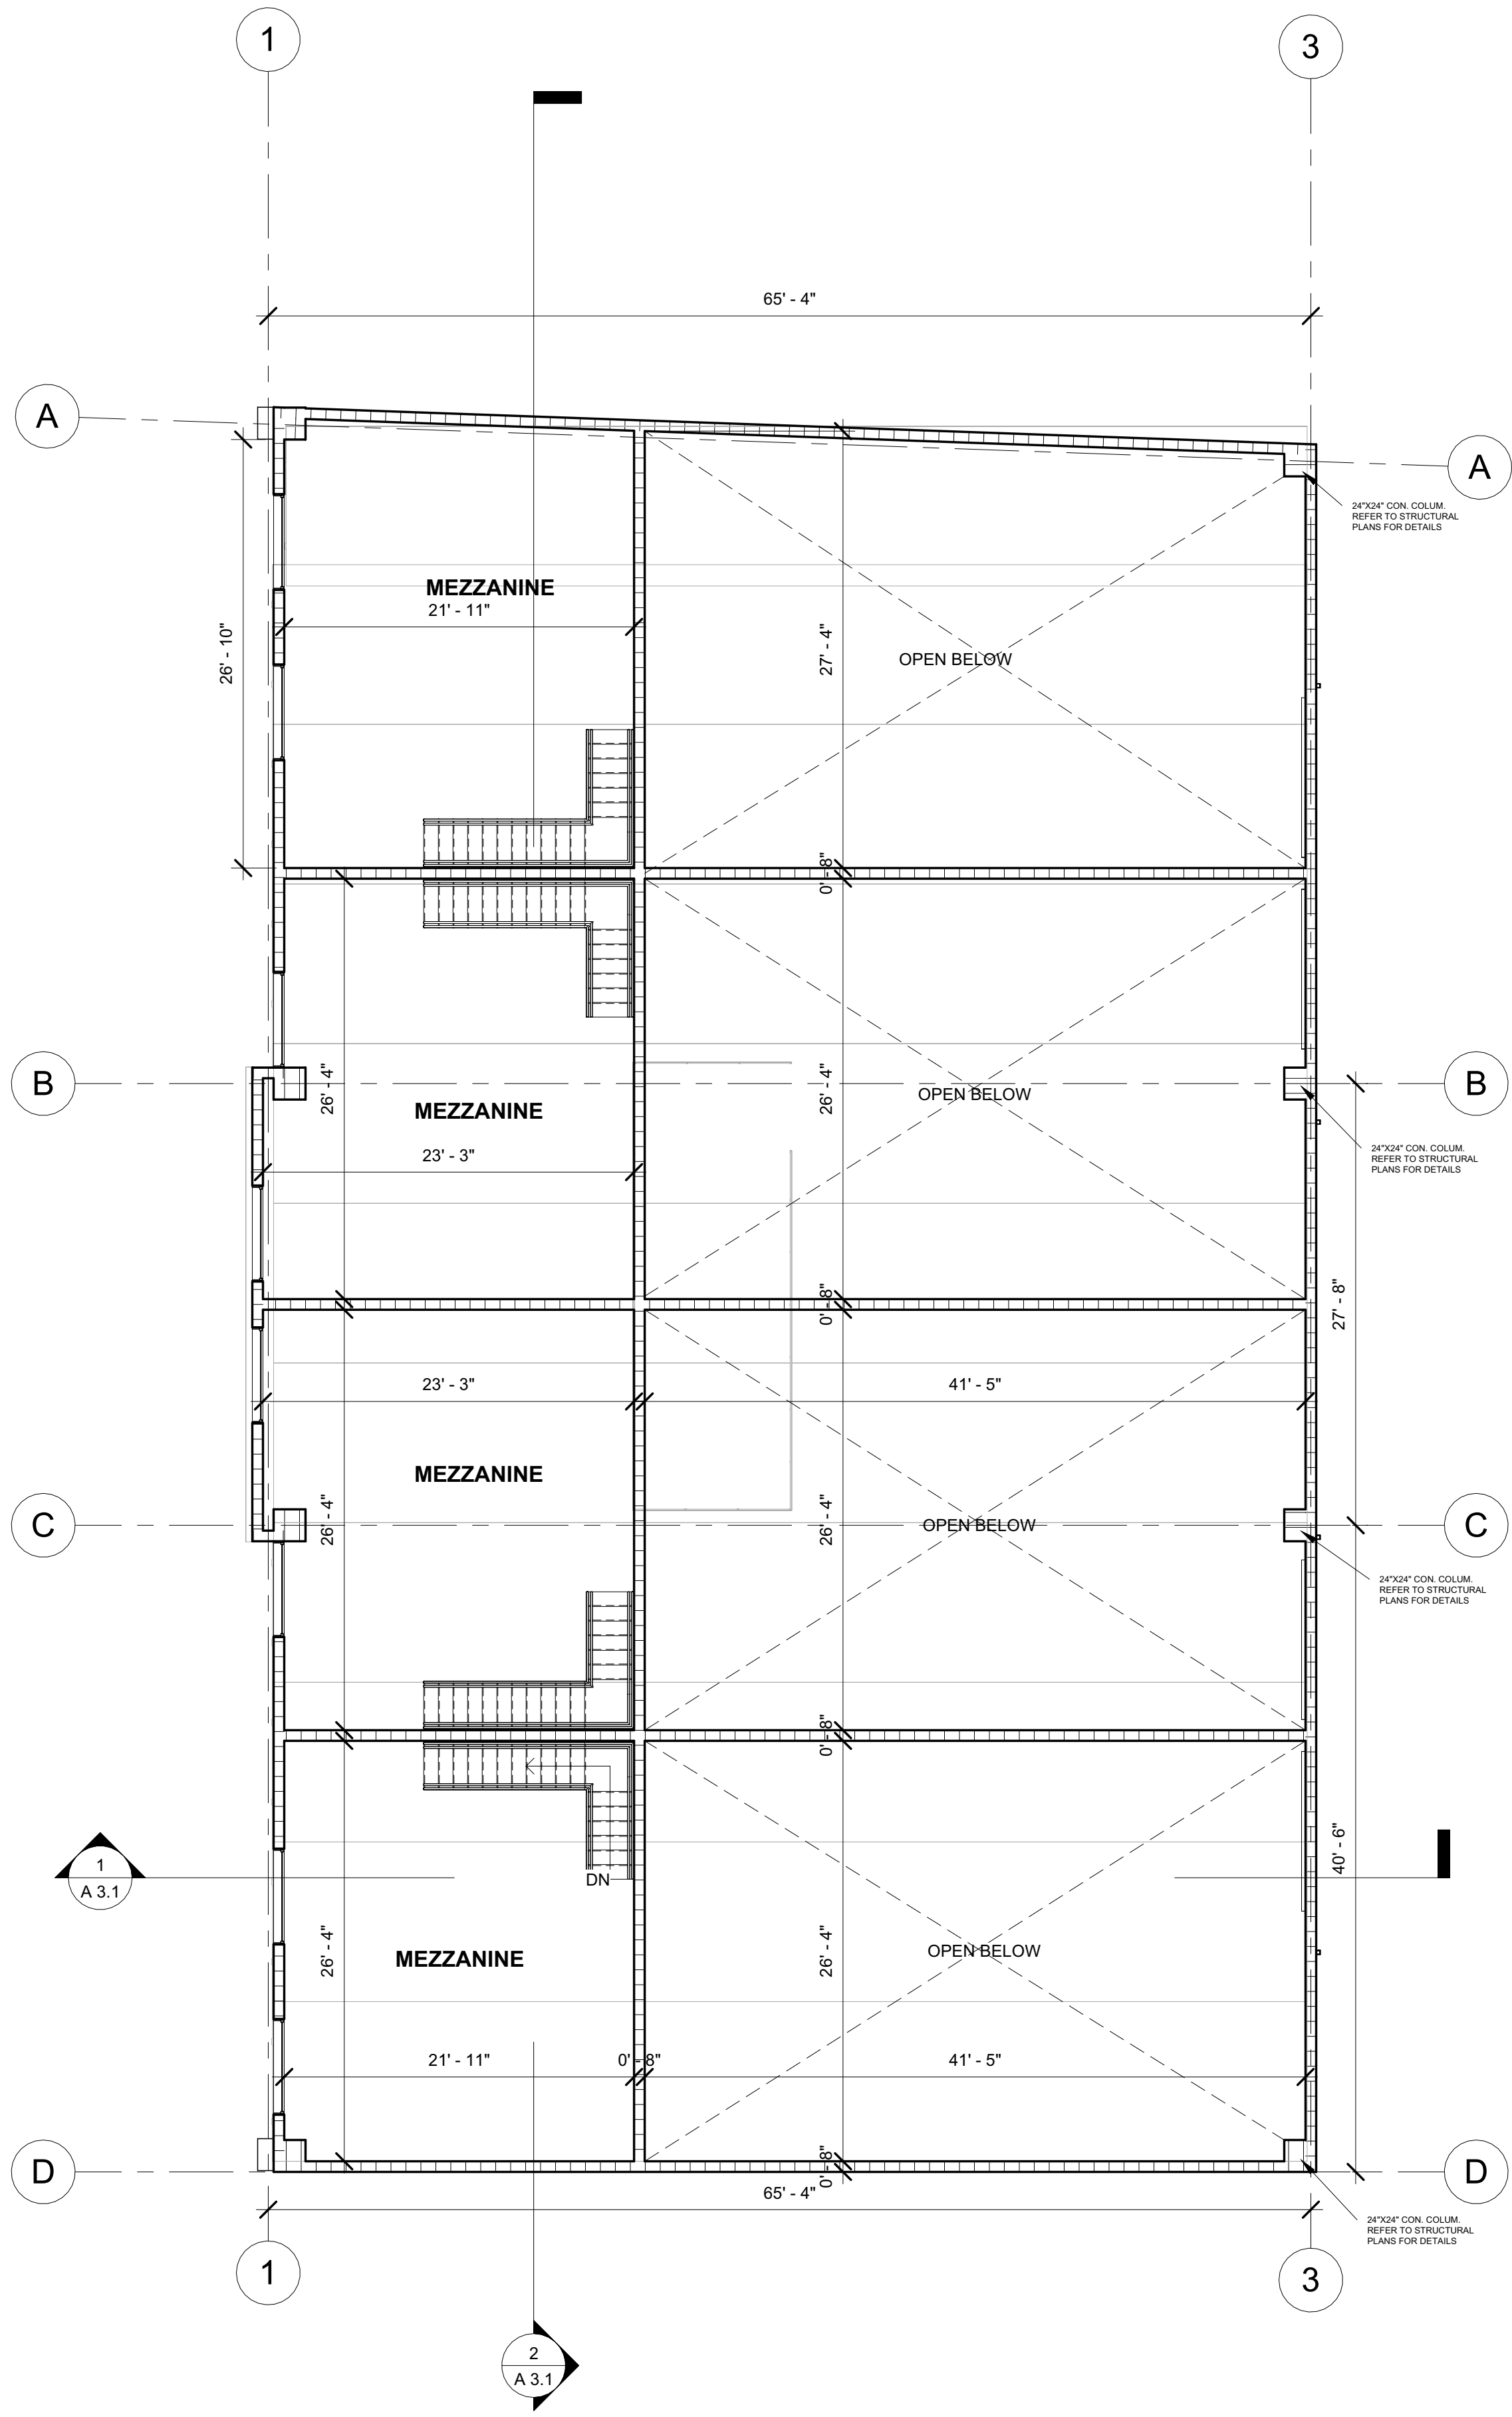

2 2ND FLOOR PLAN (+10'-8")  
1/8" = 1'-0"

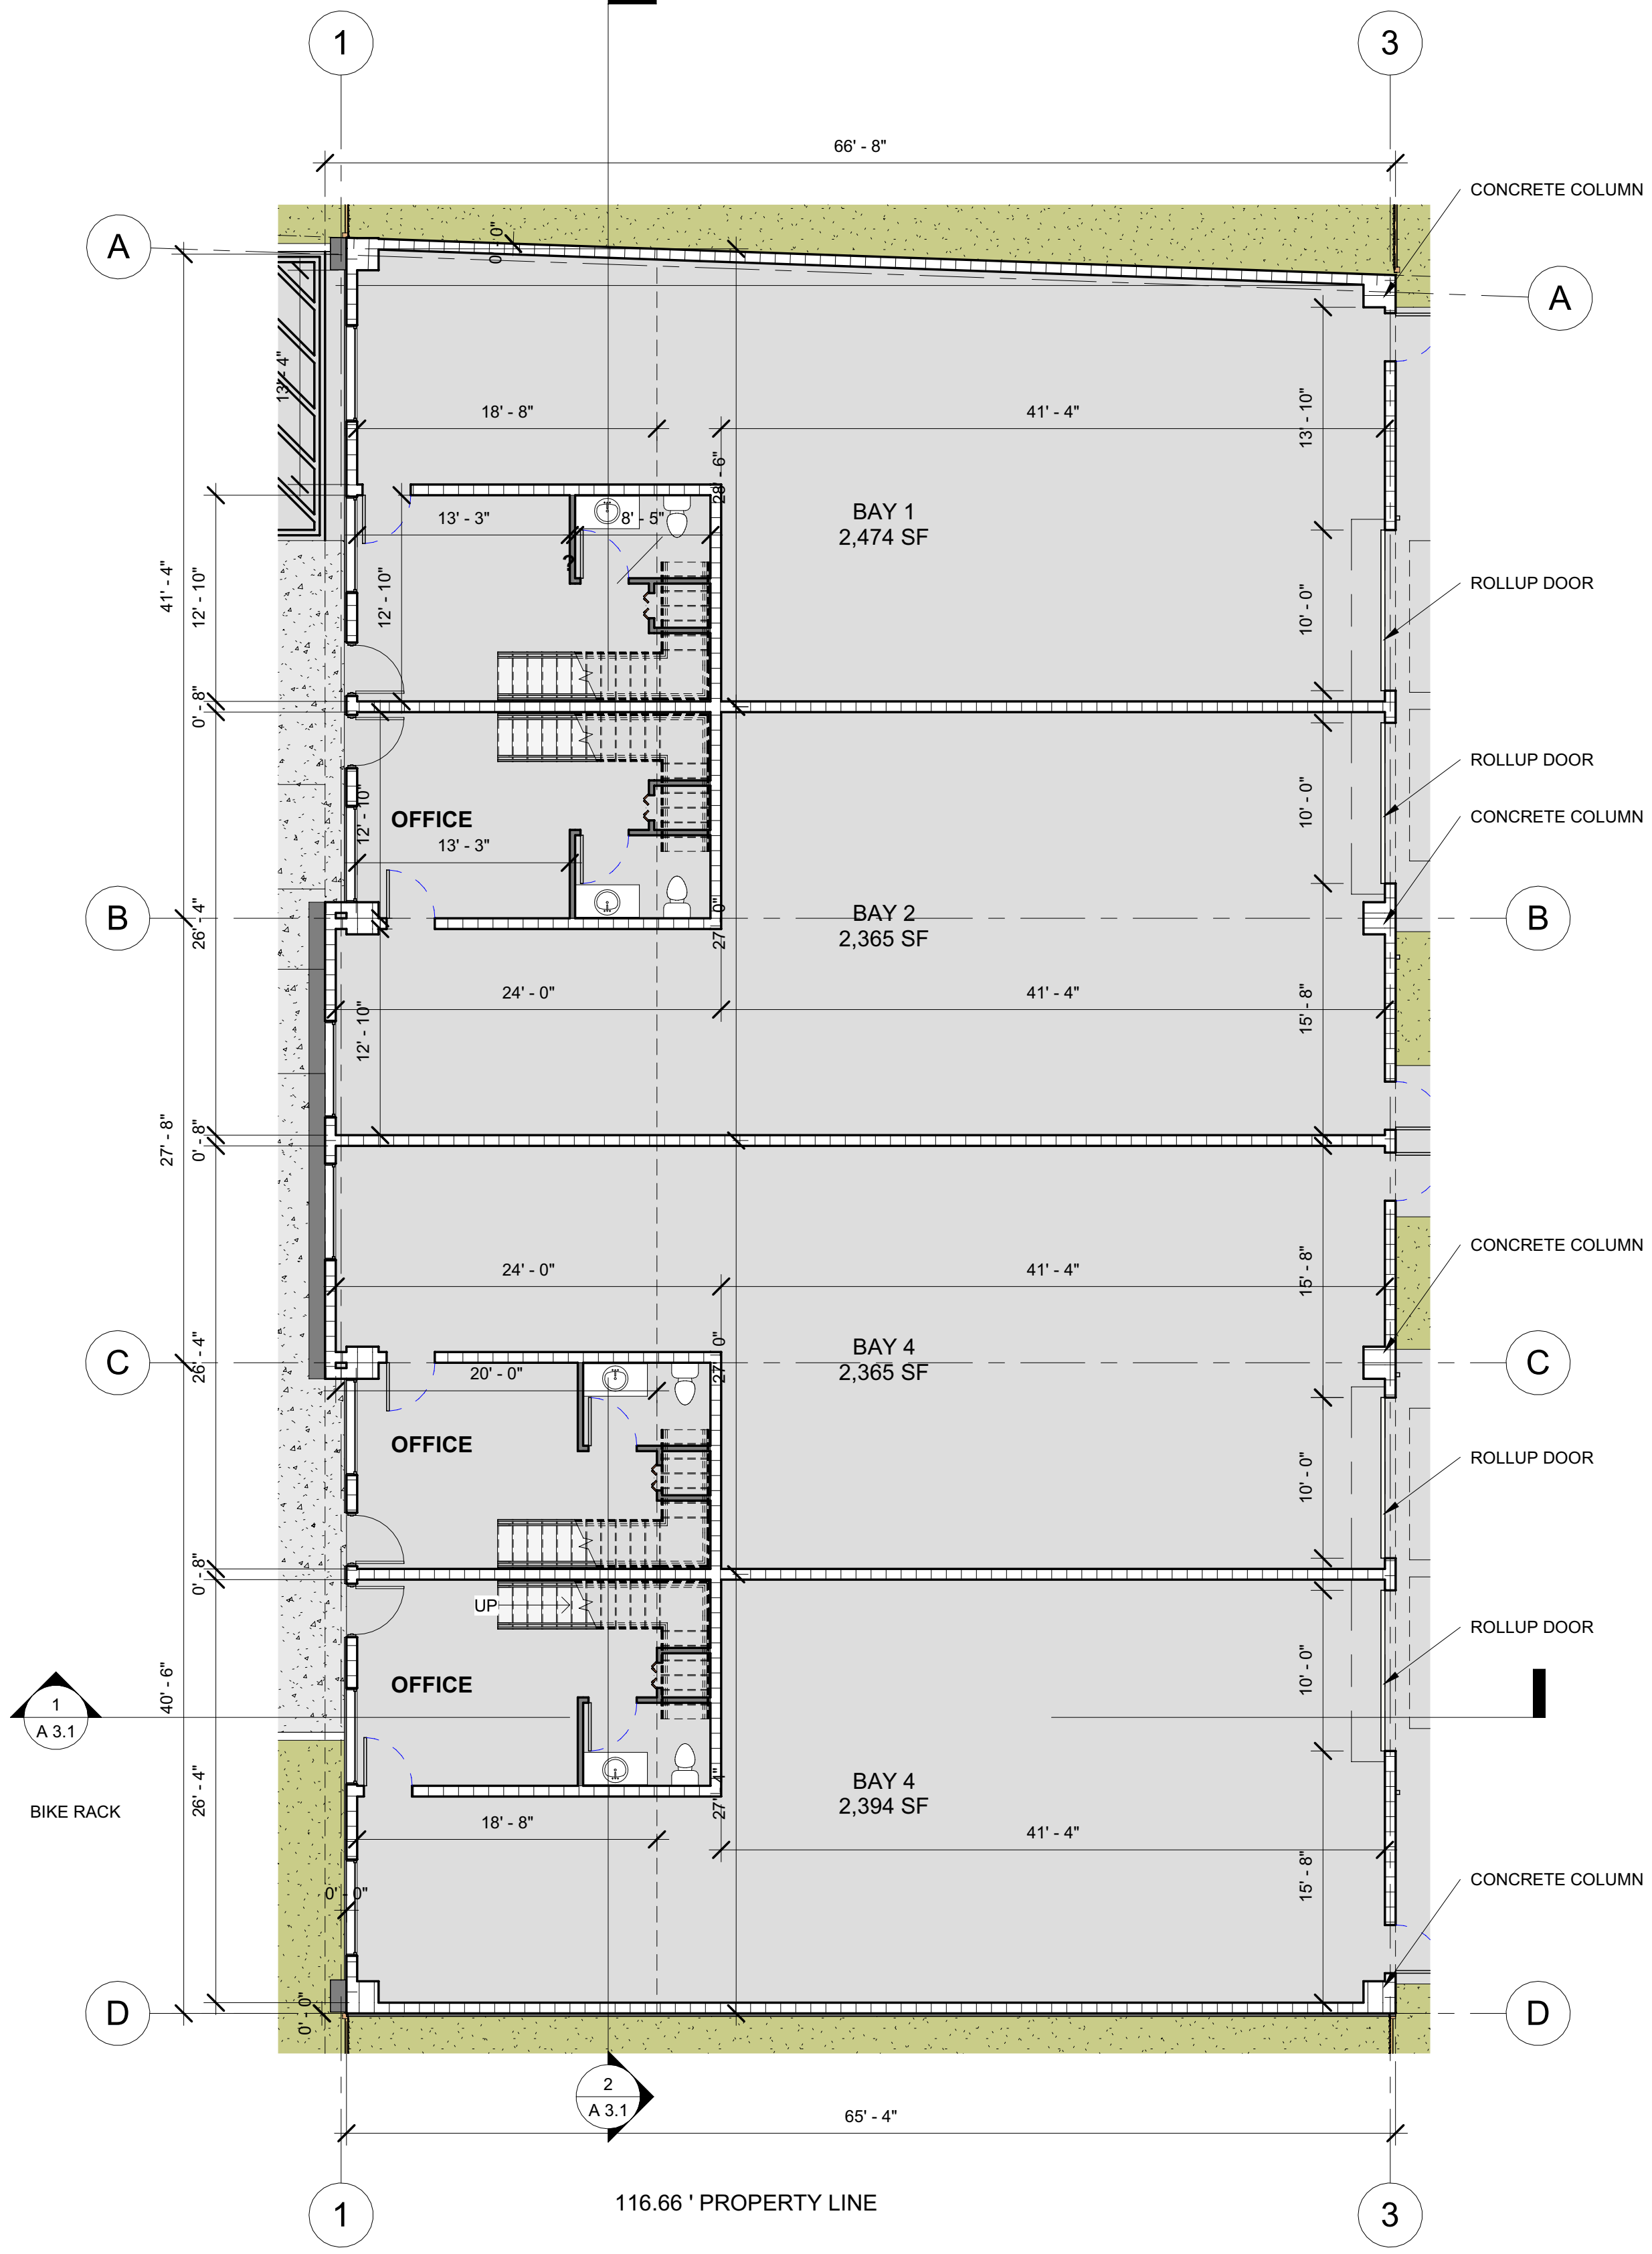

1 1ST FLOOR PLAN  
1/8" = 1'-0"



NORTH



NORTH

**DRC**  
PZ23-12000055  
12/18/2024