

| |
|------------|
| Revisions: |
| |
| |
| |
| |
| |
| |

OWNER / DEVELOPER:

RED LINK MANAGEMENT
CORP

2750 NE 185TH ST. #304
AVENTURA, FLORIDA 33180

PROJECT:

FOLIO 4942-03-27-0012
PROPOSED SHELL BLDG @
2100 WEST ATLANTIC BLDG

2100 W ATLANTIC BLVD
POMPANO BEACH, FLORIDA 33069


| |
|-------------------------|
| Job Number: 24109.01 |
| File name: |
| Issued Date: 05-14-2025 |
| Drawn by: A.S |
| Checked by: T.R. |

SHEET NAME

FLOOR PLAN
BUILDING
2

SHEET NUMBER

A-1.0

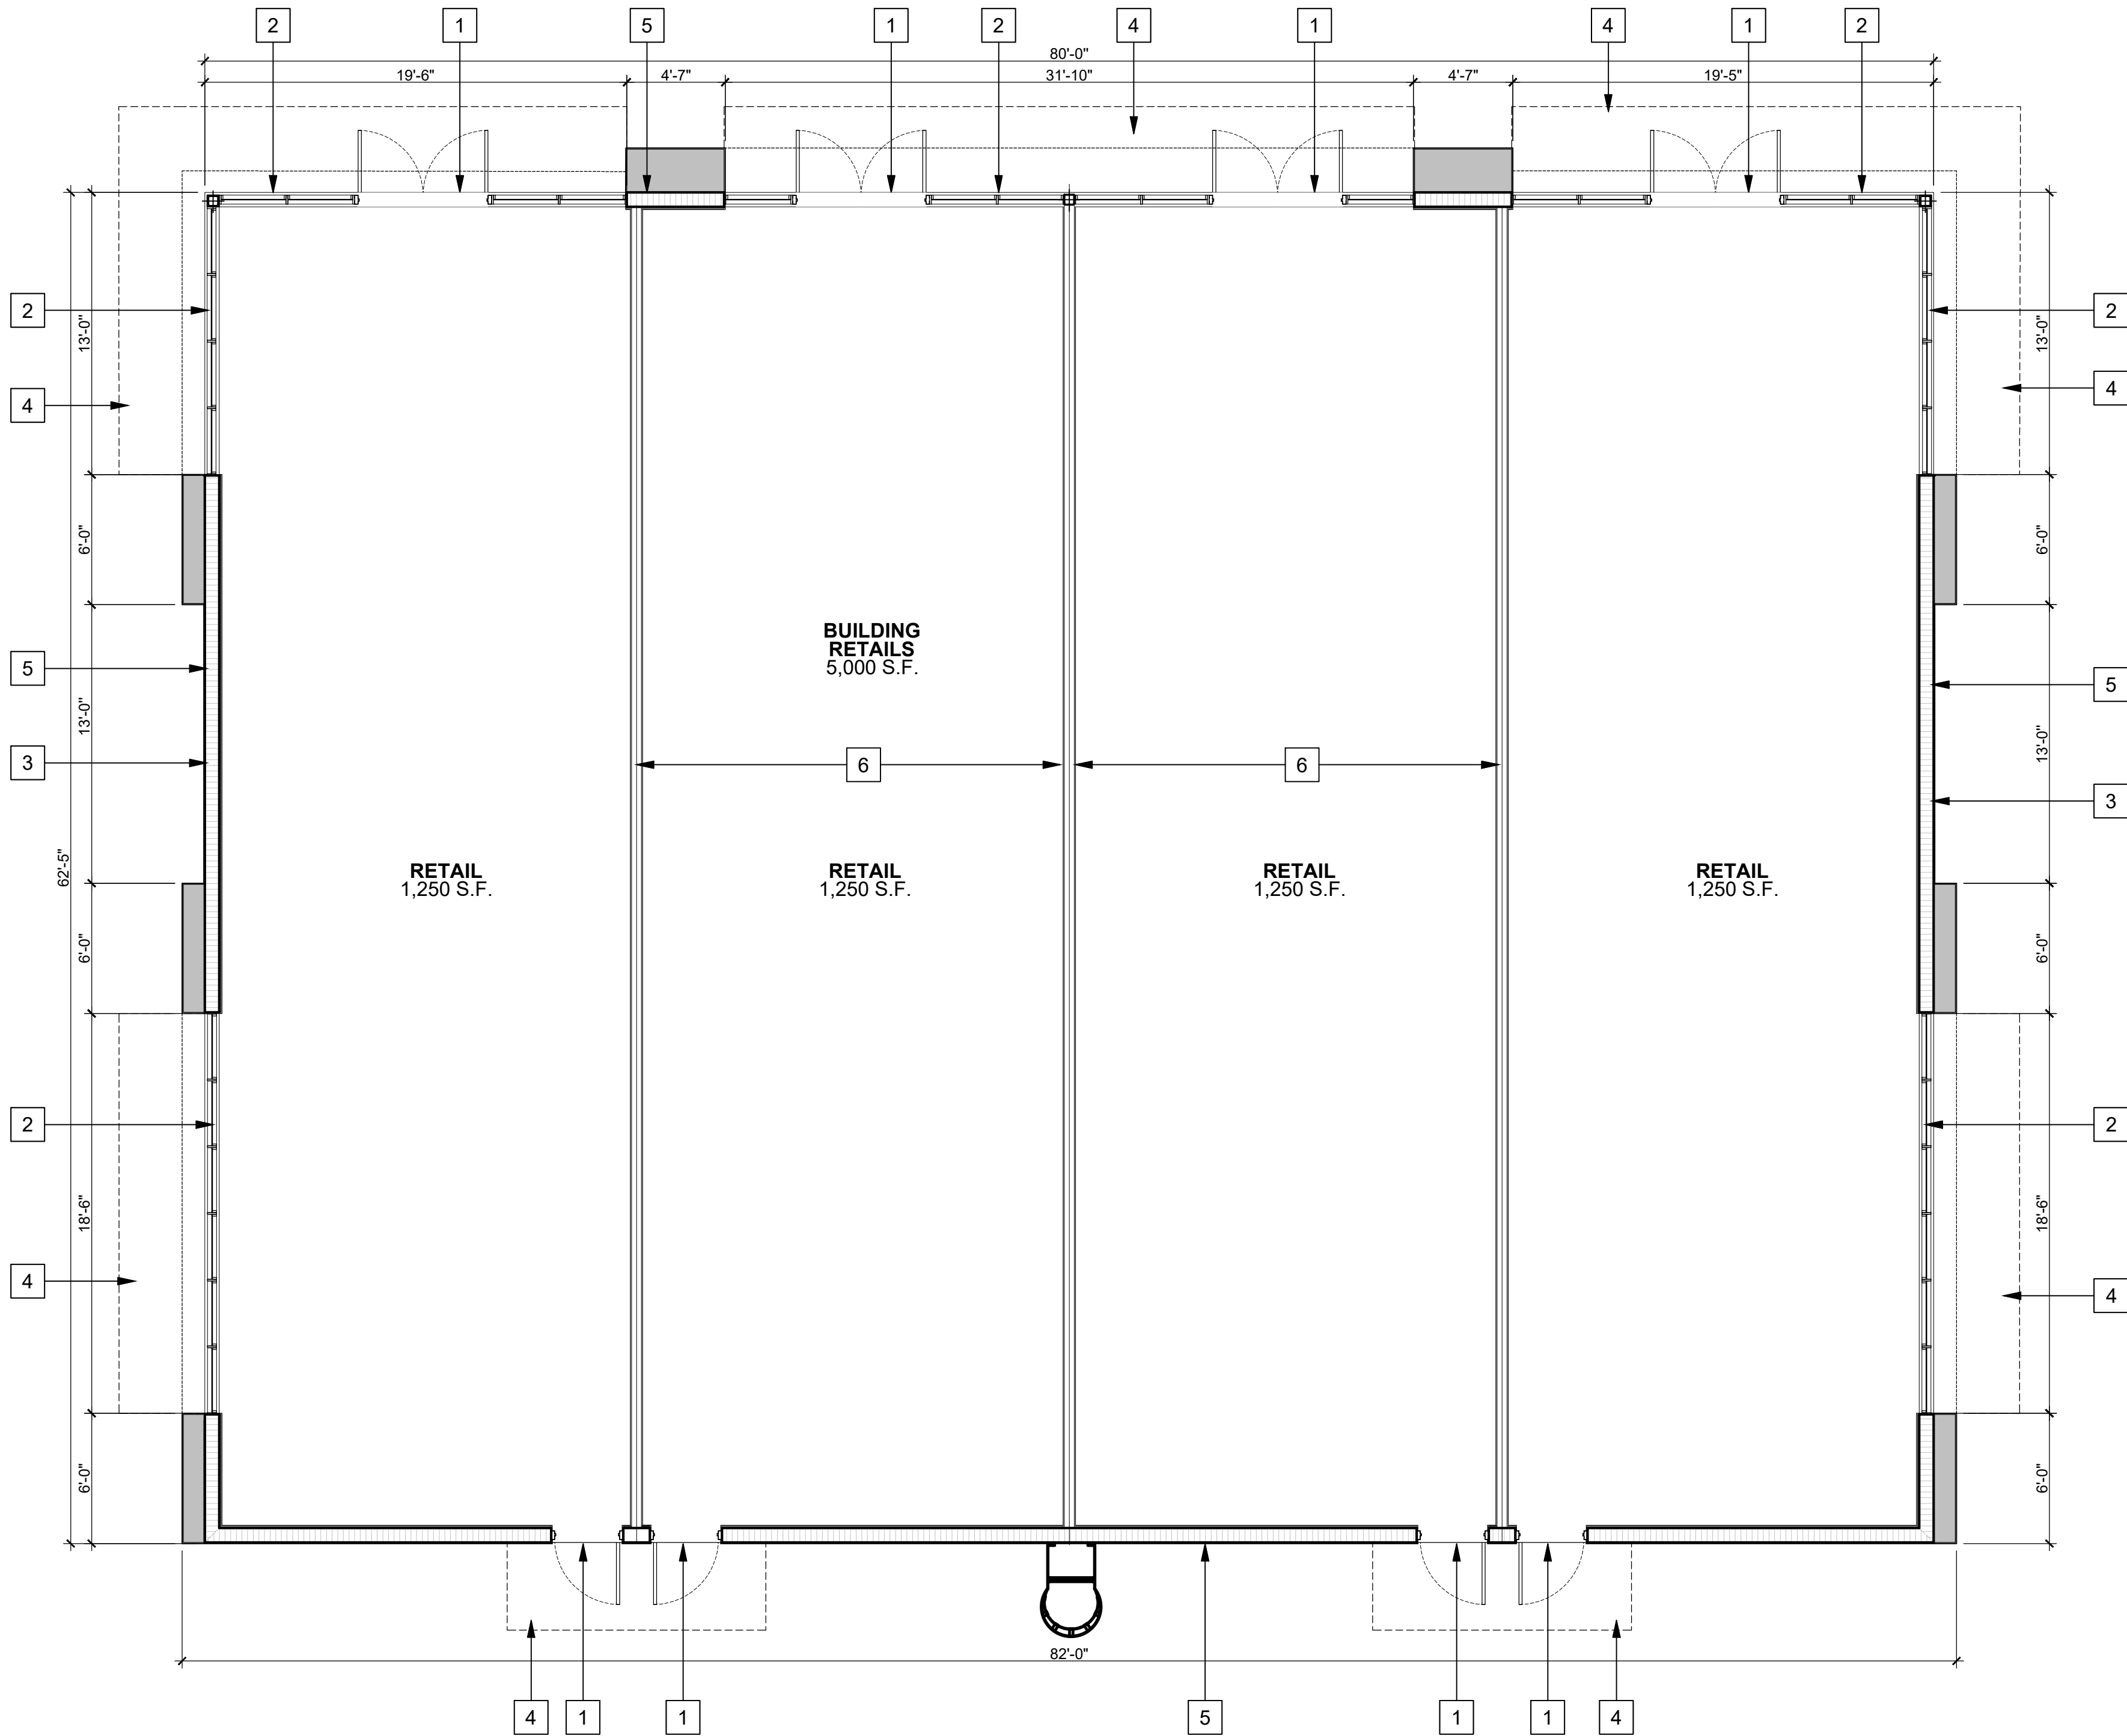

FLOOR PLAN BUILDING 2
SCALE: 1/8" = 1'-0"

KEY LEGEND

- | | | | |
|---|--|---|--------------------|
| 1 | IMPACT RESISTANT DOOR. | 4 | METAL CANOPY |
| 2 | IMPACT RESISTANT WINDOW. | 5 | CMU WALL |
| 3 | PAINTED STUCCO WITH SCORE LINES FINISH | 6 | INTERIOR PARTITION |

DRC

PZ25-12000021

07.16.2025