

Revisions:

OWNER / DEVELOPER:

RED LINK MANAGEMENT
CORP

2750 NE 185TH ST. #304
AVENTURA, FLORIDA 33180

PROJECT:

FOLIO 4942-03-27-0012
PROPOSED SHELL BLDG @
2100 WEST ATLANTIC BLDG

2100 W ATLANTIC BLVD
POMPANO BEACH, FLORIDA 33069


Job Number: 24109.01
File name:
Issued Date: 05-14-2025
Drawn by: A.S
Checked by: T.R.

SHEET NAME

PROPOSED
REF. ELEV.
OF
ADJACENT
BUILDING 1


SHEET NUMBER

A-2.3

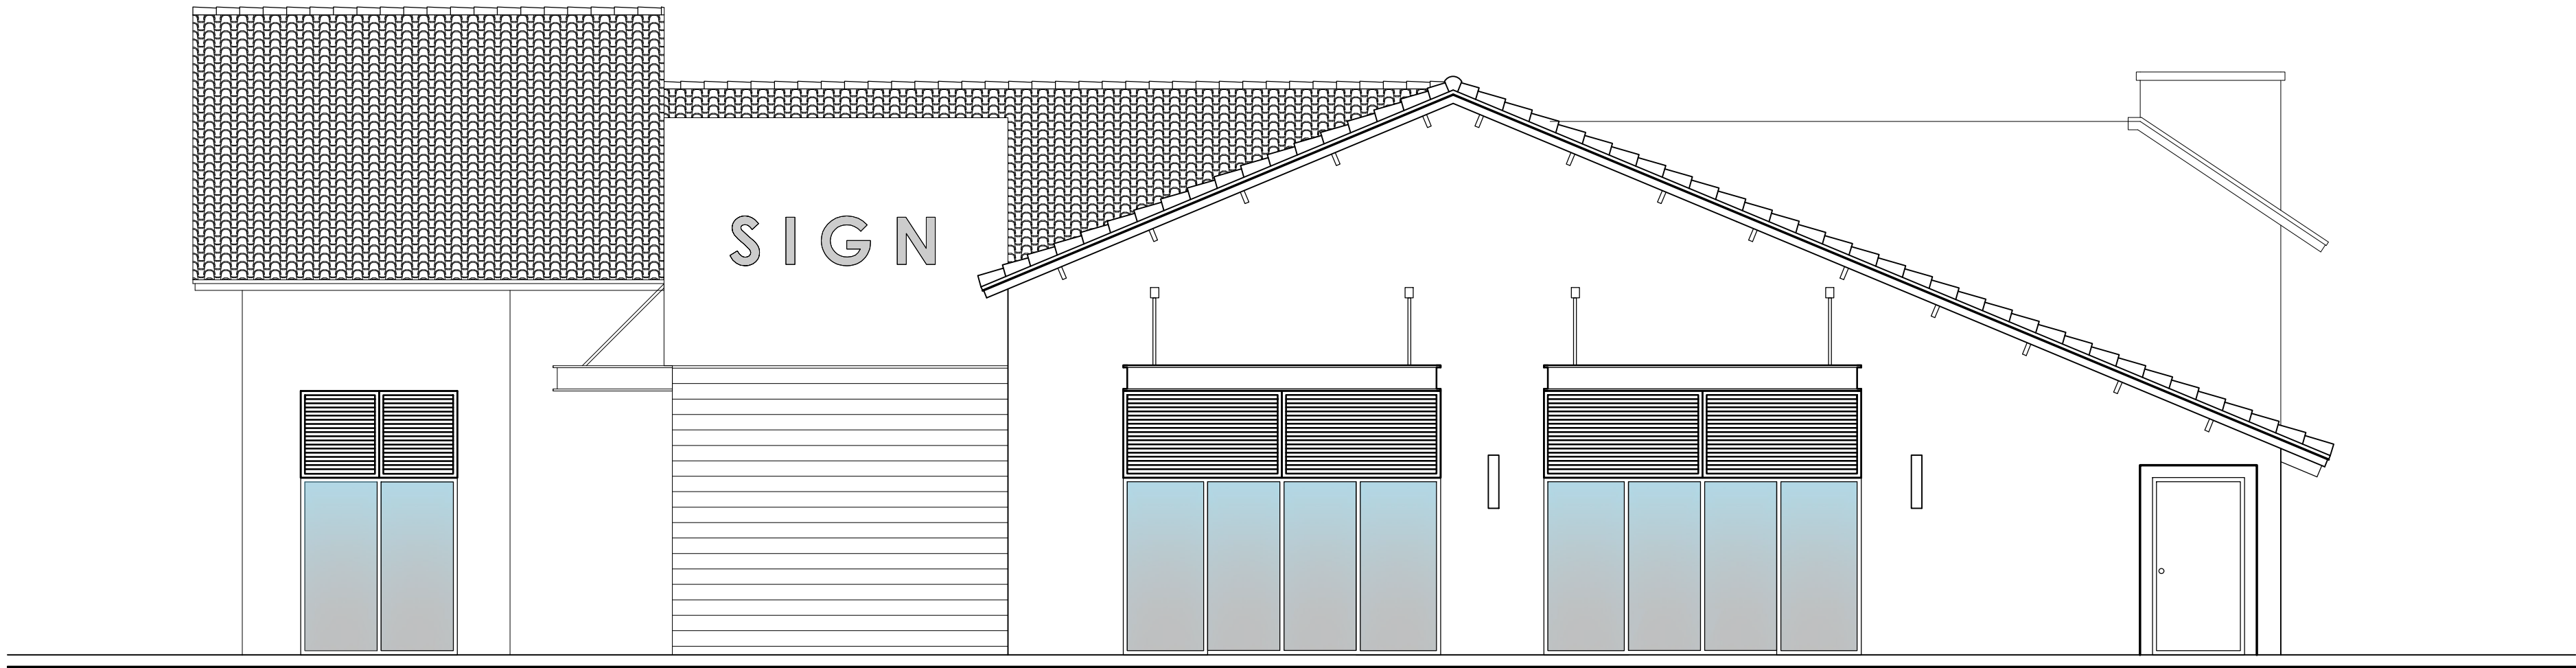

1 ADJACENT BUILDING SOUTH ELEVATION - REFERENCE ONLY
SCALE: 1/8" = 1'-0"

ADJACENT BUILDING IS TO RECEIVE
A FACADE RENOVATION
ELEVATIONS ARE FOR REFERENCE
ONLY (UNDER SEPARATE PERMIT)

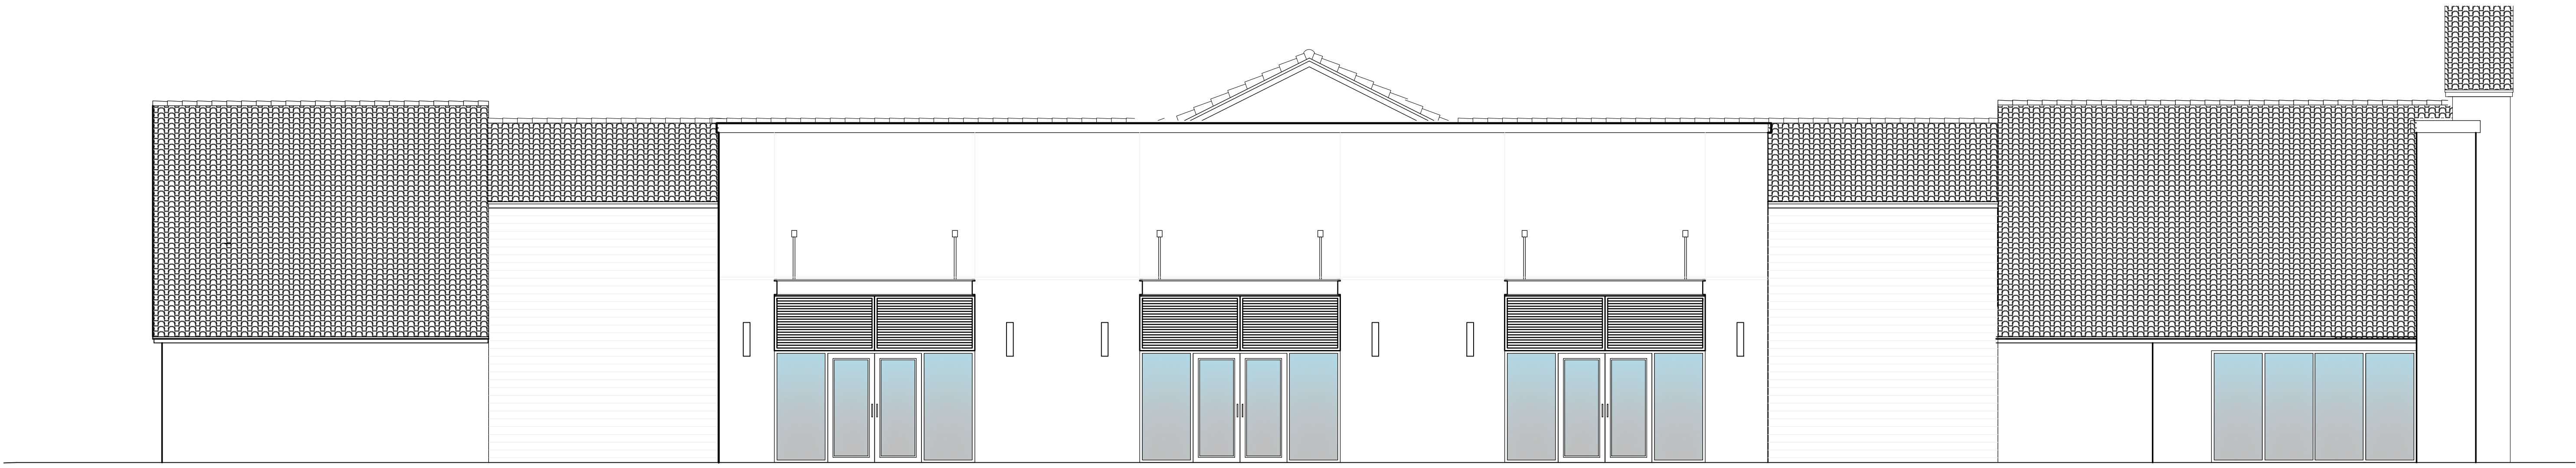

2 ADJACENT BUILDING EAST ELEVATION - REFERENCE ONLY
SCALE: 1/8" = 1'-0"

NOTE:
UNDER SEPARATE PERMIT NOT PART OF THIS
APPROVAL REFERENCE ONLY

DRC

PZ25-12000021

07.16.2025