



REVISIONS


[illegible]

Live!

INDIGO POMPANO BEACH

POMPANO BEACH, FL

ATLANTIC RESIDENTIAL

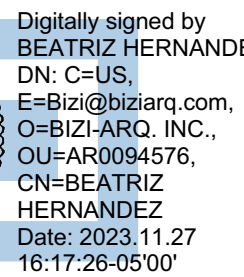

COPYRIGHT 2023 BIZI-ARQ, INC.
THE ARCHITECTURAL DESIGN AND DETAIL DRAWINGS
OR THIS BUILDING AND/OR OVERALL PROJECT ARE
THE LEGAL PROPERTY OF AND ALL RIGHTS ARE
RESERVED BY THE ARCHITECT. THE USE FOR
REPRODUCTION, CONSTRUCTION, OR DISTRIBUTION IS
PROHIBITED UNLESS AUTHORIZED BY THE ARCHITECT
THEIR USE FOR REPRODUCTION, CONSTRUCTION, OR
DISTRIBUTION IS PROHIBITED UNLESS AUTHORIZED IN
WRITING BY THE ARCHITECT.

PROJECT NO. 23-1006

SCALE 1/8" = 1'-0"


DATE 08.08.2023

60% Schematic Design

SHEET NAME

**BUILDING TYPE III
FLOOR PLAN -
LEVEL 4**

A.III.2-104

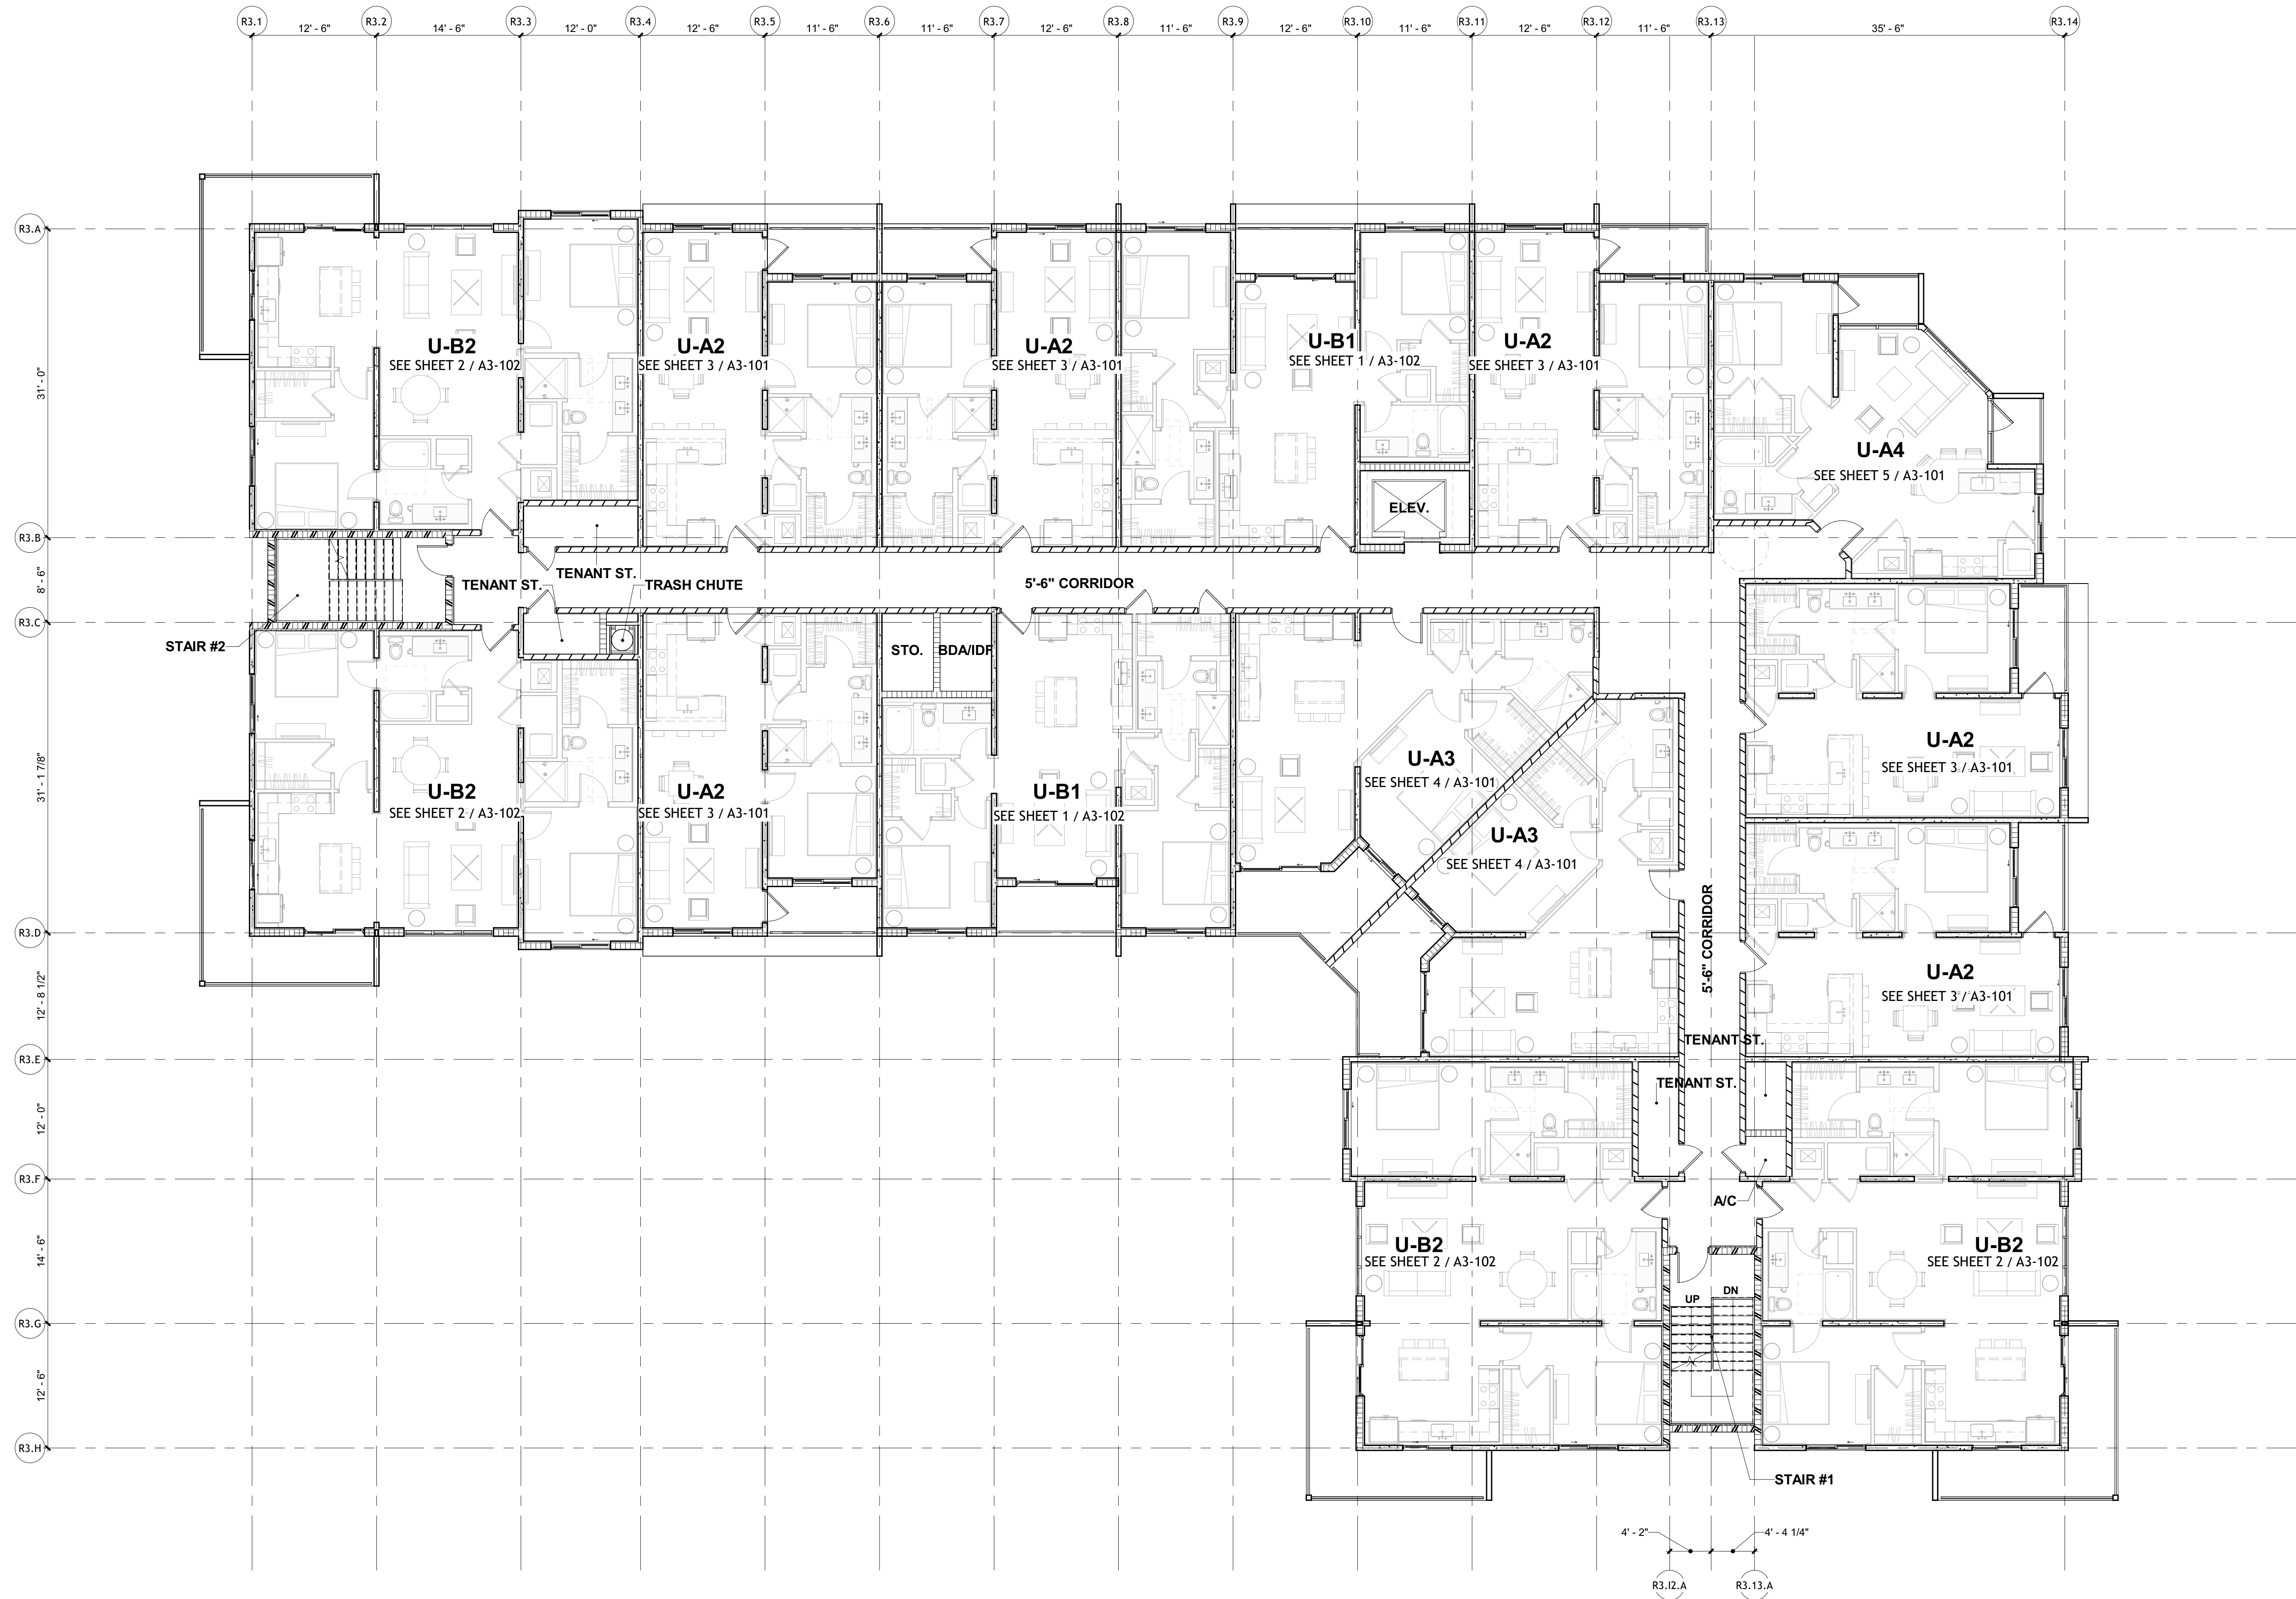

1 FLOOR PLAN BUILDING #3, #4 - LEVEL 4

AAC
PZ23-12000039
02/06/2024

11/27/2023 3:57:35 PM