
 


DRC

PZ25-12000018
08/19/2026

CITY STAMPS

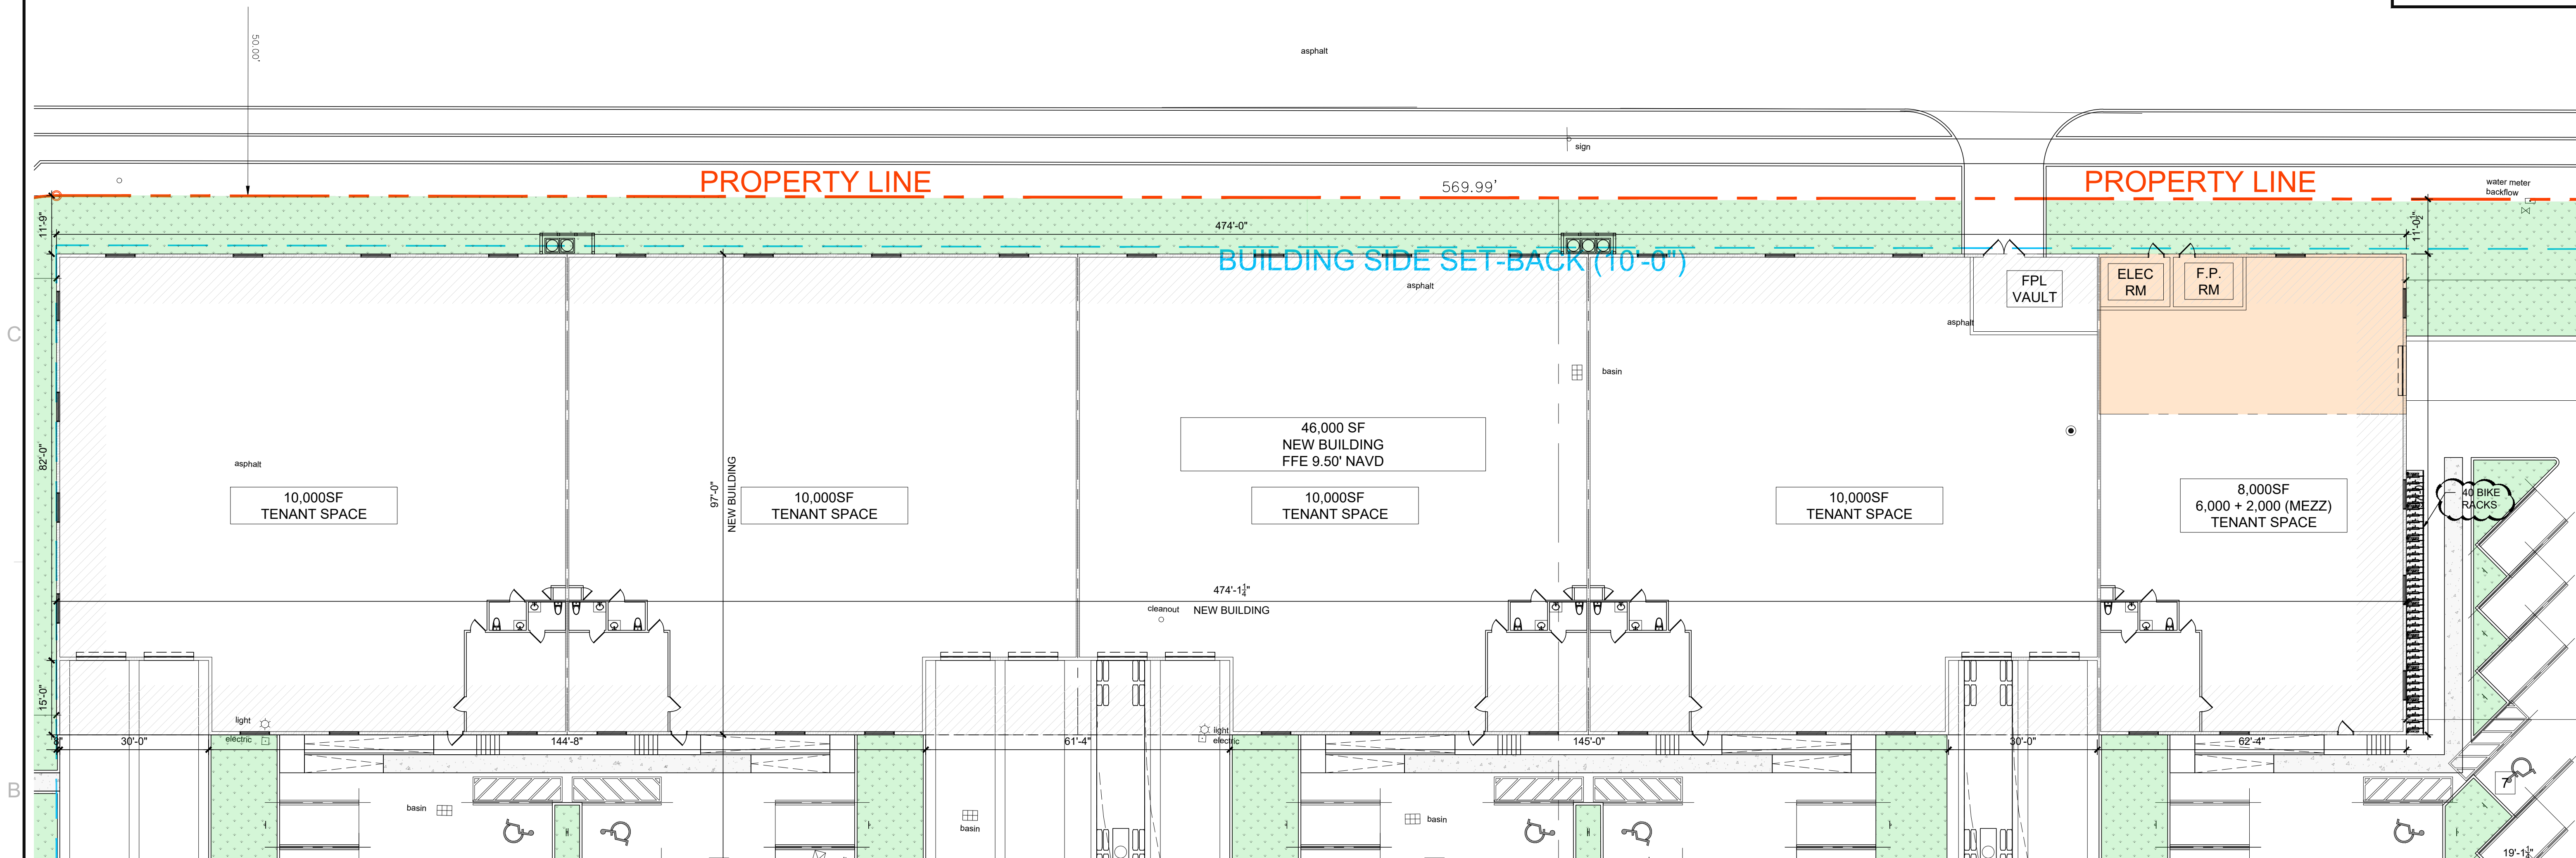

PROPOSED FLOOR PLAN - NORTH BUILDING

1/16" = 1'-0"

REV# / DESCRIPTION	DATE

This drawing, as an instrument of service, is and shall remain the property of the Architect and shall not be reproduced, published or used in any way without the permission of the Architect.

WAREHOUSE
1441 S.W. 29th Avenue, Pompano Beach, Florida 33069
2900 Gateway Drive, Pompano Beach, Florida 33069

SEAL

FELIPE A. MARTINEZ
5735 SW 54th Terrace
Miami, FL 33155
954 240 3305
PE# 68402

FLOOR PLAN
NORTH BUILDING

DATE:
11-01-2024

SCALE:
AS NOTED

DRAWN BY:
FTCADD

DRAWING #

A1.1

THESE PLANS SHALL NOT BE VALID UNLESS SIGNED AND SEALED BY ARCHITECT. DRAWINGS ARE PROPERTY OF AE DESIGN AND SHALL NOT BE REPRODUCED WITHOUT EXPRESSED WRITTEN CONSENT BY THE ARCHITECT.