
 


DRC

PZ25-12000018
08/19/2026

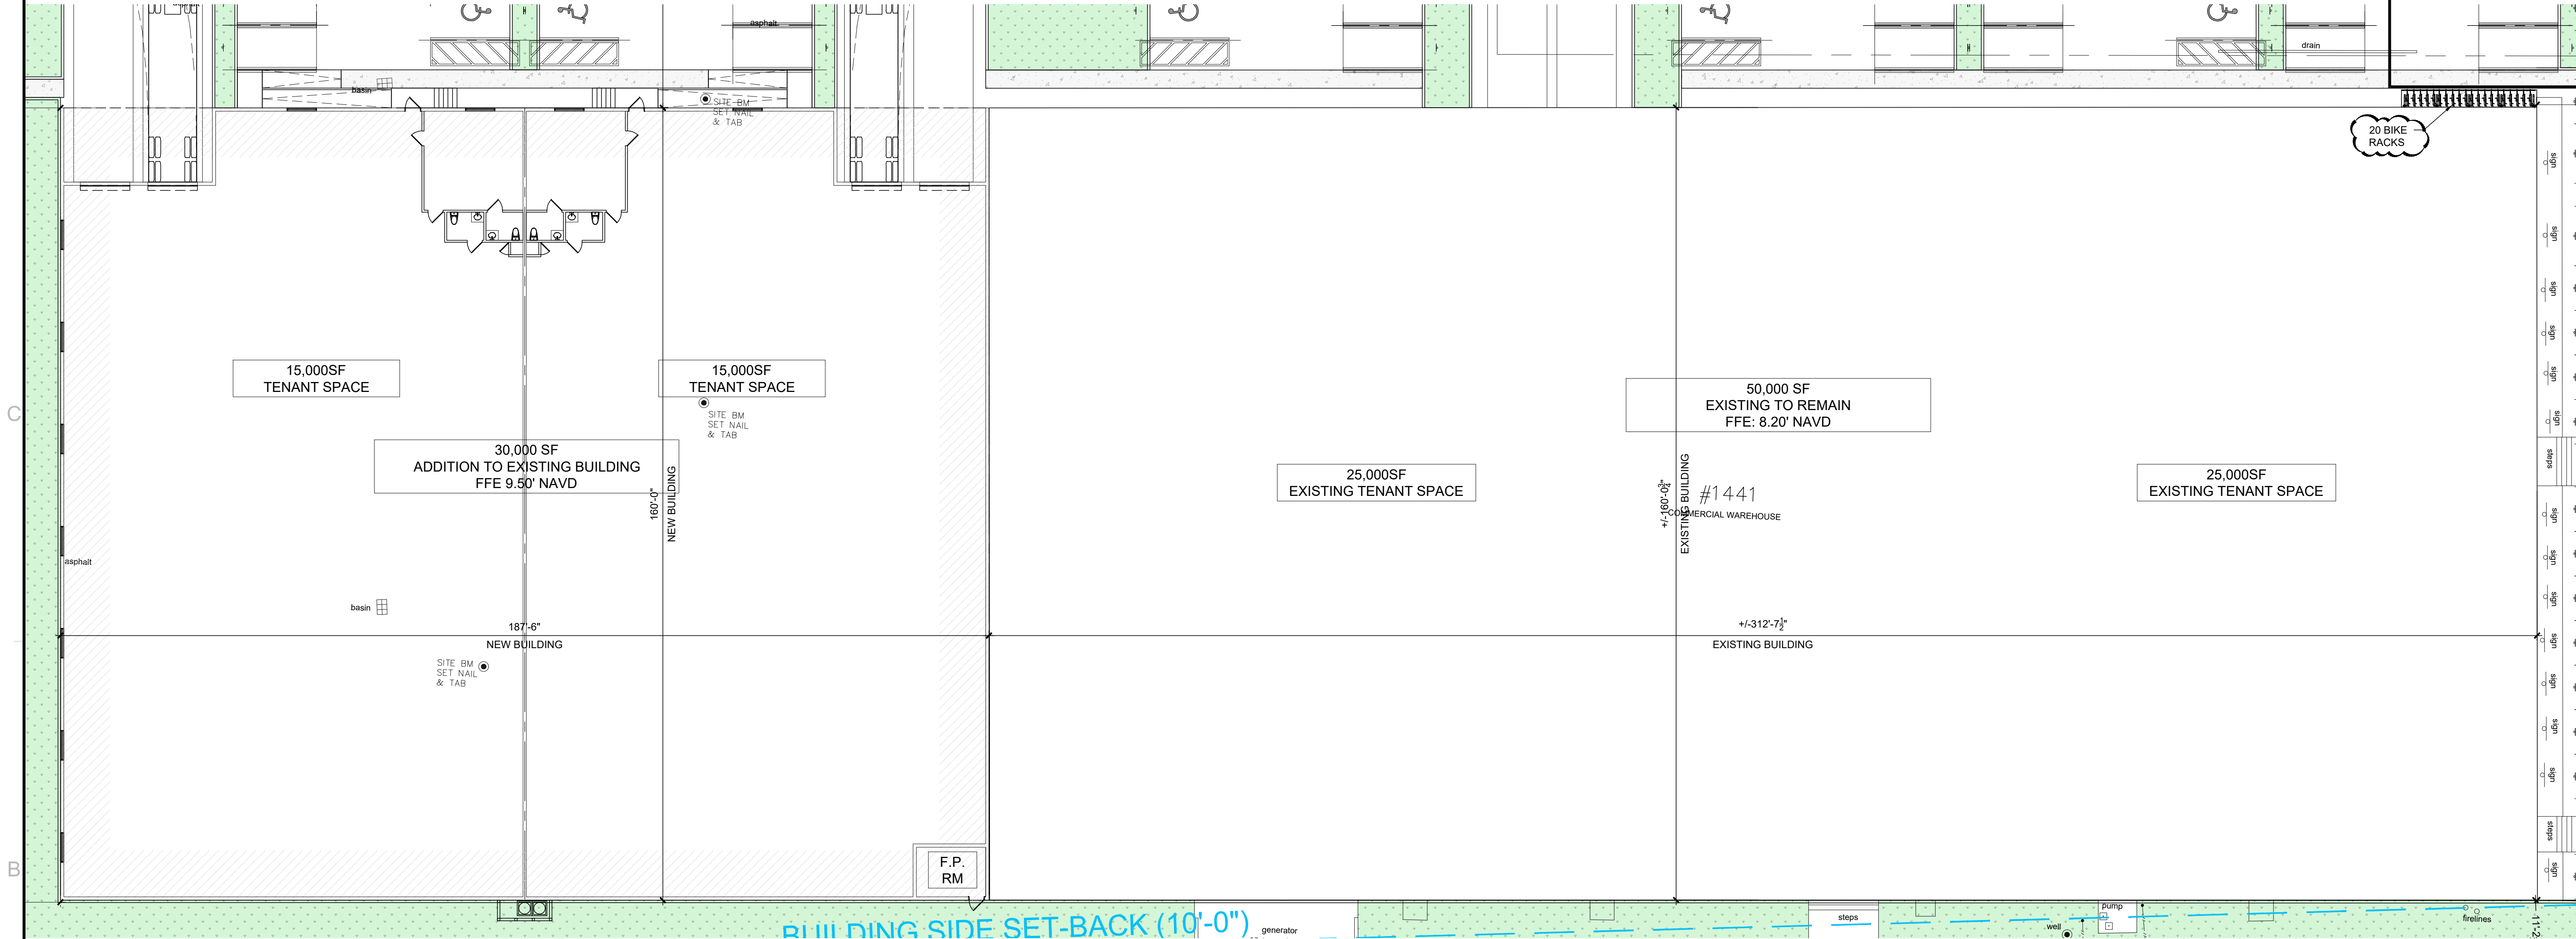

PROPOSED FLOOR PLAN - SOUTH BUILDING

1/16" = 1'-0"

CITY STAMPS

REV# / DESCRIPTION	DATE

This drawing, as an instrument of service, is and shall remain the property of the Architect and shall not be reproduced, published or used in any way without the permission of the Architect.

WAREHOUSE

1441 S.W. 29th Avenue, Pompano Beach, Florida 33069
2900 Gateway Drive, Pompano Beach, Florida 33069

SEAL

FELIPE A. MARTINEZ
5735 SW 54th Terrace
Miami, FL 33155
954 240 3305
PE# 68402

FLOOR PLAN
SOUTH BUILDING

DATE:
11-01-2024

SCALE:
AS NOTED

DRAWN BY:
FTCADD

DRAWING #

A1.2