


F:\PROJECTS\Project C2\Festival\2_3D Model\Festival_Building_1.rvt
1/3/2025 5:55:30 PM

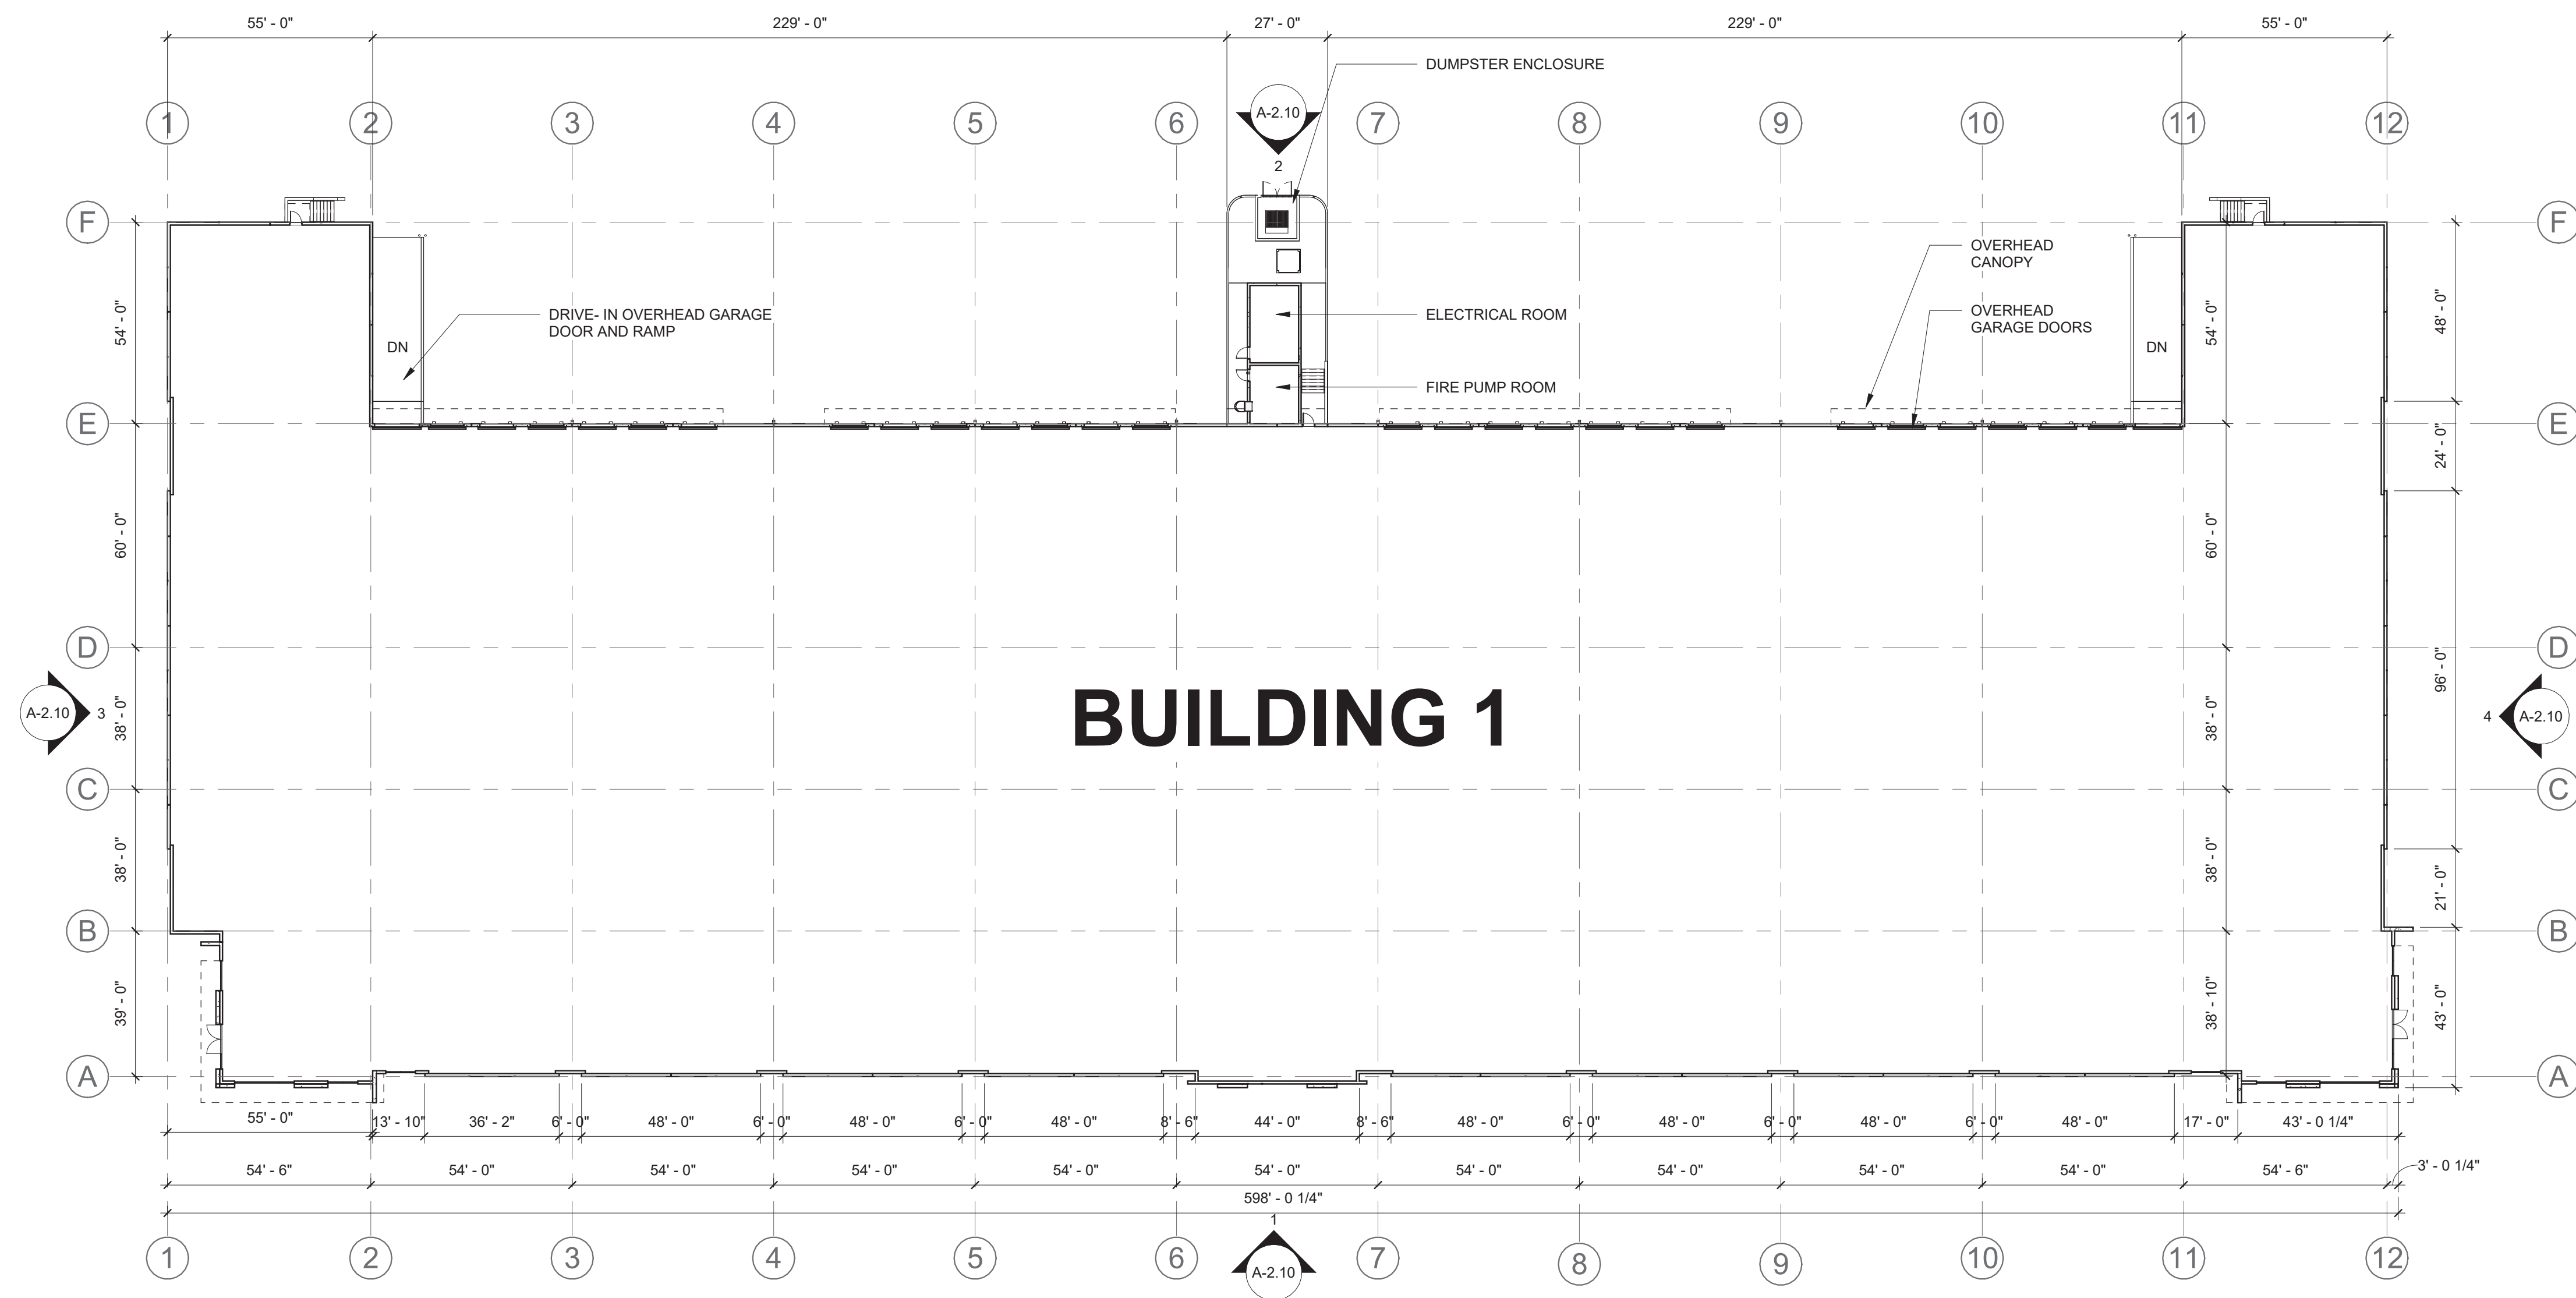


1 BUILDING 1 - OVERALL FLOOR PLAN


A-1.101 SCALE: 1" = 30'-0"



PZB
PRE APP
11/06/2025
PZ25-12000043
05/27/2026

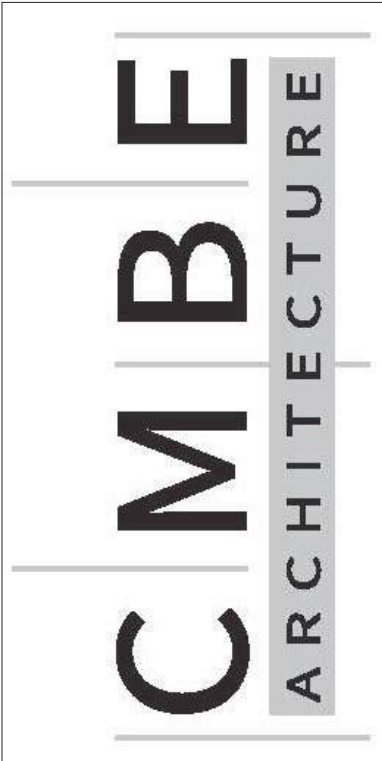

7601 N. Federal Highway, Suite B-205,
Boca Raton, FL 33487
Tel: 561-233-9999
COPYRIGHT CMBE ARCHITECTURE LLC 2025
THE DRAWINGS AND ALL THE IDEAS, ARRANGEMENTS,
DESIGNS AND PLANS INDICATED THEREON OR HEREON
ARE THE PROPERTY OF CMBE ARCHITECTURE LLC AND NO
PART THEREOF SHALL BE UTILIZED BY ANY PERSON, FIRM
OR CORPORATION FOR ANY PURPOSE WHATSOEVER
EXCEPT WITH THE SPECIFIC WRITTEN PERMISSION OF
CMBE ARCHITECTURE LLC.

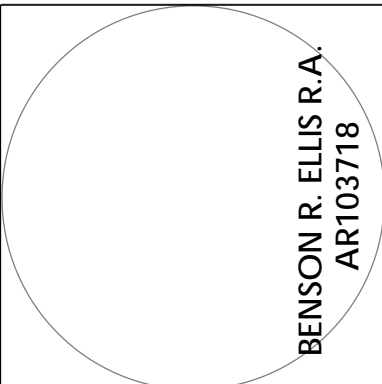

PRINTED COPIES OF THIS
DOCUMENT ARE NOT
CONSIDERED SIGNED AND
SEALED AND THE SIGNATURE
MUST BE VERIFIED ON ANY
ELECTRONIC COPIES.

**Festival Flea Market South
Shell Industrial Buildings**
NW 27th Ave + NW 33rd St Pompano Beach, FL
FOUNDRY COMMERCIAL

REVISIONS		Description	
No.	Date		

Drawing Title:
**BUILDING 1 -
OVERALL FLOOR
PLAN**

Scale: As Noted
Project No: 25046
Date: 11/06/2025

Principal: CSM
Project Director: MB
Project Manager: MB
Drawn by: PC
Checked by: MAB

Sheet No.
A-1.10