


F:\PROJECTS\Project C2\Festival\2\_3D Model\Festival\_Building\_2.rvt  
1/3/2025 9:23:48 PM

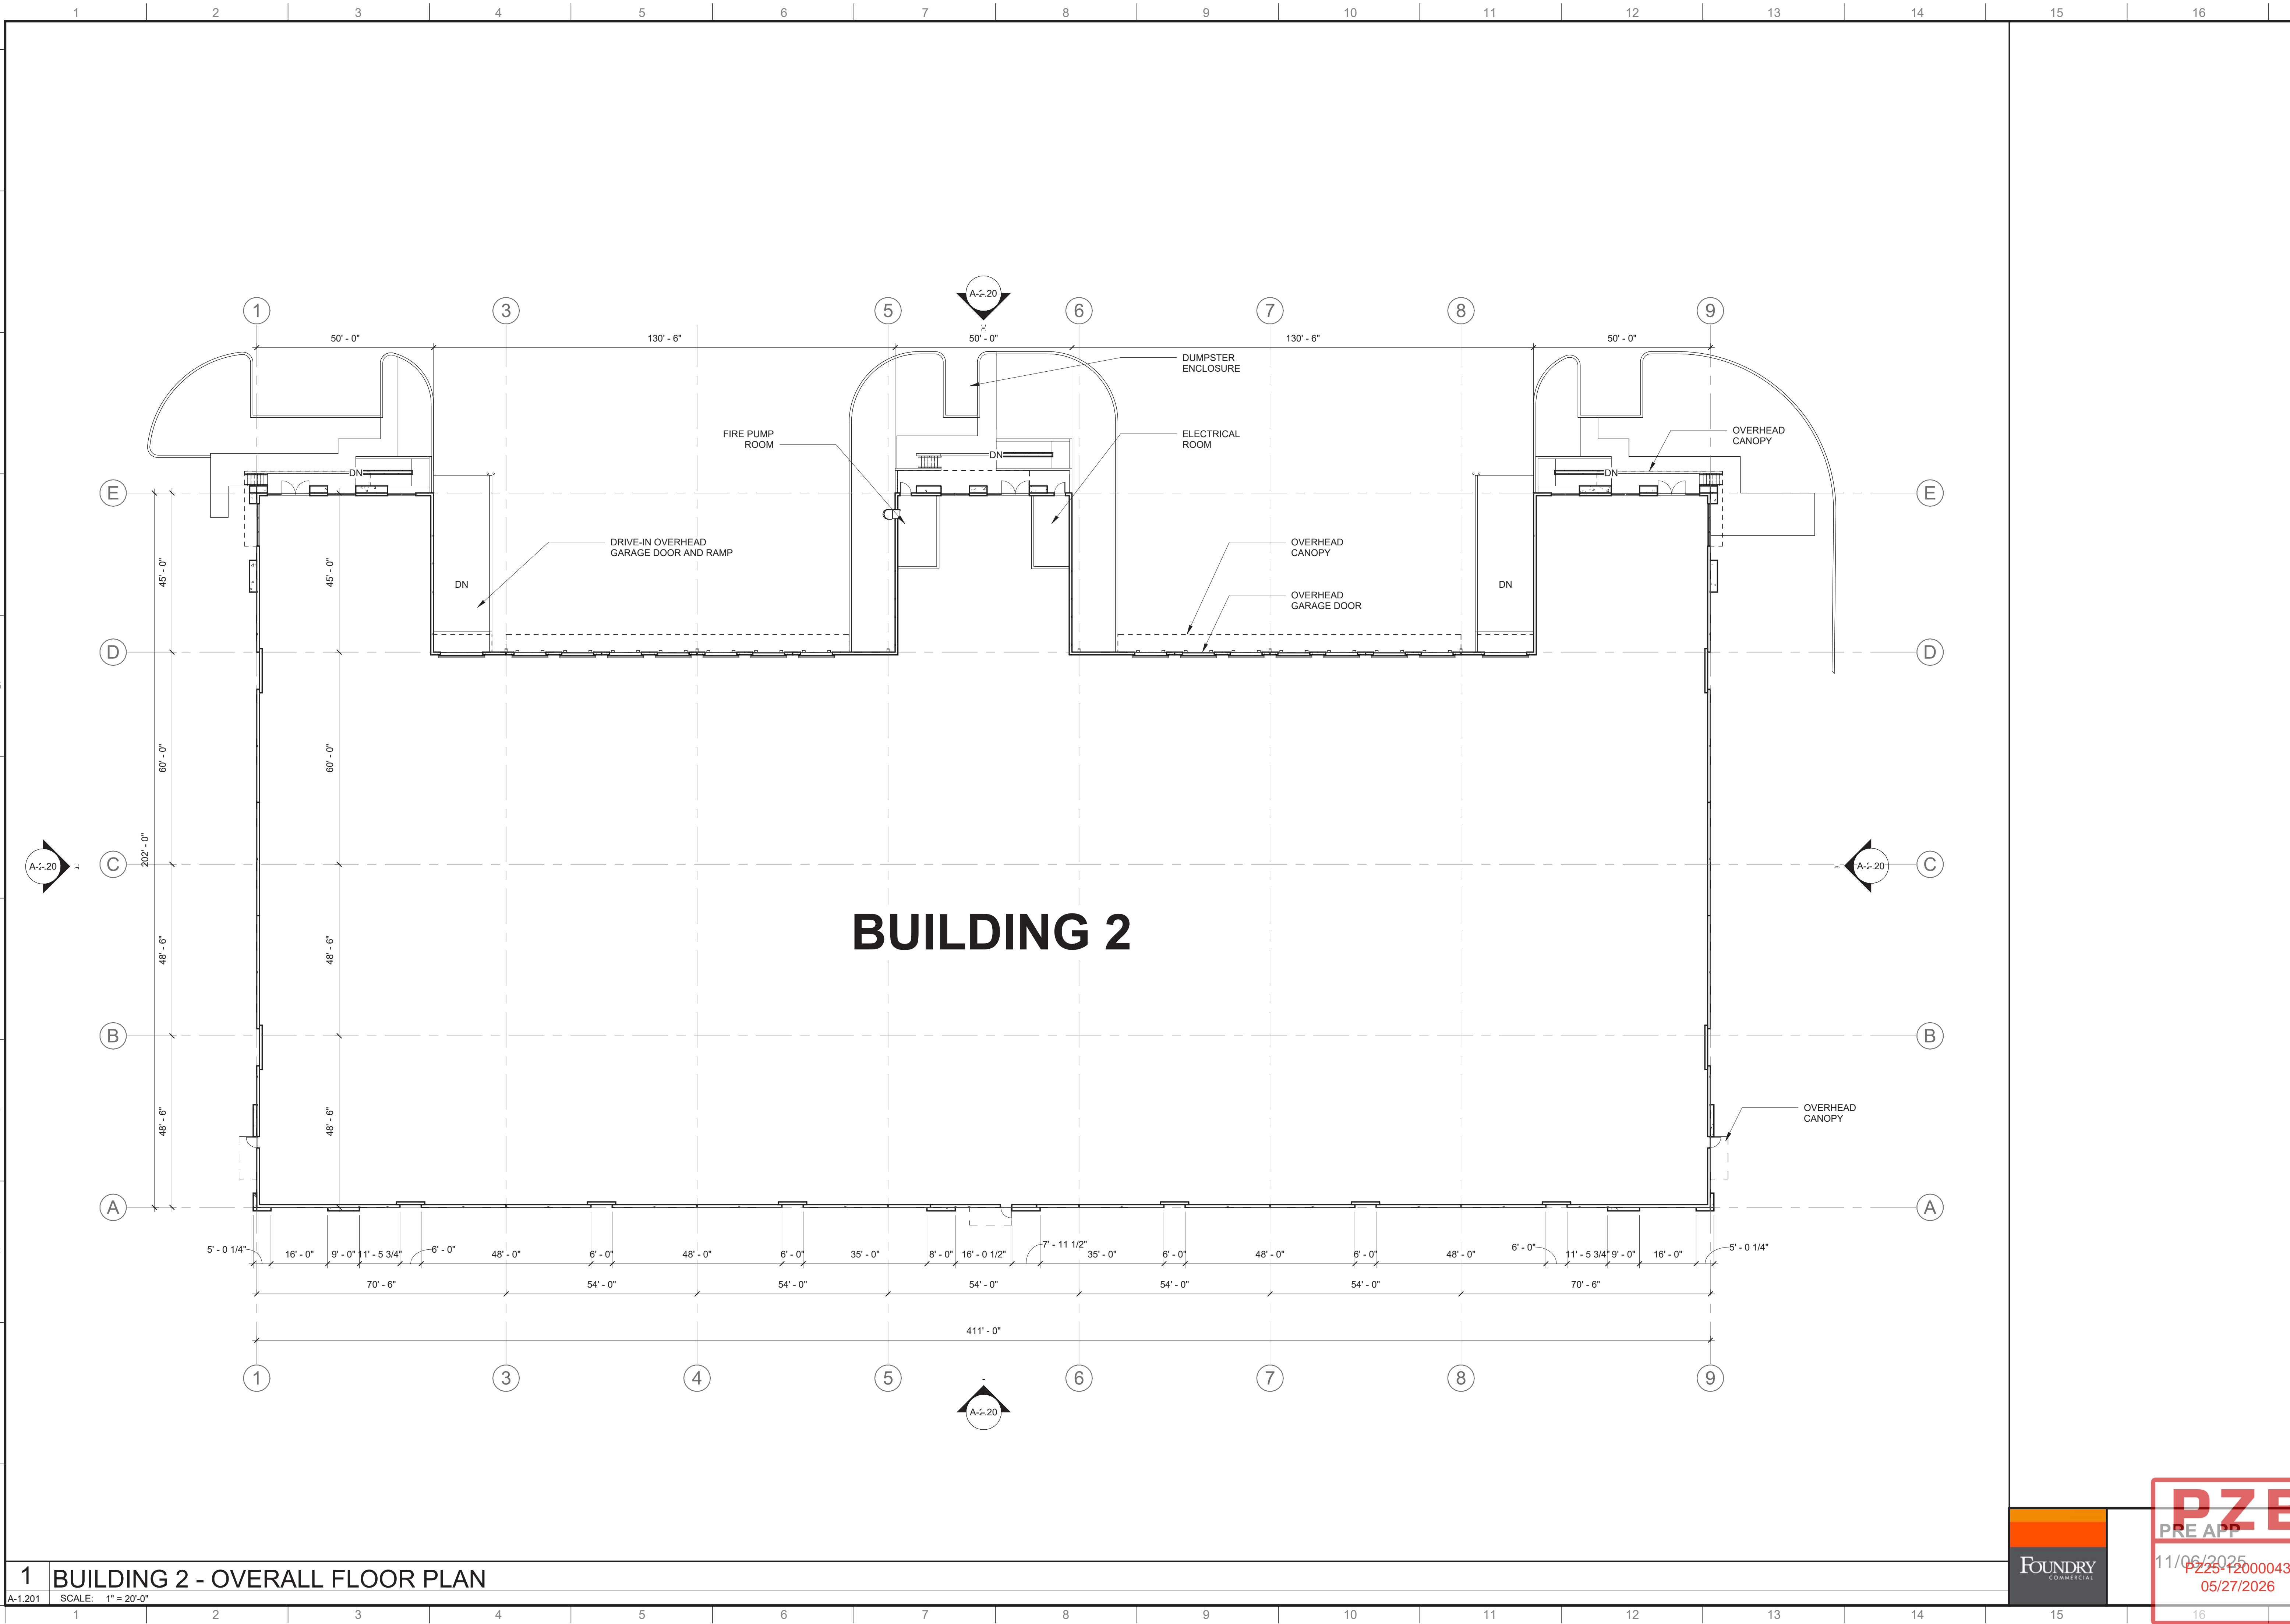

1 BUILDING 2 - OVERALL FLOOR PLAN

A-1.201 SCALE: 1" = 20'-0"



**PZB**  
PRE APP  
11/06/2025  
PZ25-12000043  
05/27/2026



7601 N. Federal Highway, Suite B-205,  
Boca Raton, FL 33487  
Tel 561-233-9999  
COPYRIGHT CMBE ARCHITECTURE LLC 2025  
THE DRAWINGS AND ALL THE IDEAS, ARRANGEMENTS,  
DESIGNS AND PLANS INDICATED HEREON ARE SOLELY  
THE PROPERTY OF CMBE ARCHITECTURE LLC AND NO  
PART THEREOF SHALL BE UTILIZED BY ANY PERSON, FIRM  
OR CORPORATION FOR ANY PURPOSE WHATSOEVER  
EXCEPT WITH THE SPECIFIC WRITTEN PERMISSION OF  
CMBE ARCHITECTURE LLC.

BENSON R. ELLIS R.A.  
ART03718

PRINTED COPIES OF THIS  
DOCUMENT ARE NOT  
CONSIDERED SIGNED AND  
SEALED AND THE SIGNATURE  
MUST BE VERIFIED ON ANY  
ELECTRONIC COPIES.

**Festival Flea Market South  
Shell Industrial Buildings**  
NW 27th Ave + NW 33rd St Pompano Beach, FL  
FOUNDRY COMMERCIAL

REVISIONS	No.	Date	Description

Drawing Title:  
**BUILDING 2 -  
OVERALL FLOOR  
PLAN**

Scale: As Noted  
Project No: 25046  
Date: 11/06/2025

Principal: CSM  
Project Director: MB  
Project Manager: MB  
Drawn by: PC  
Checked by: MAB

Sheet No.  
**A-1.20**