


RIGHT - WEST ELEVATION

SCALE:
3/32" = 1'-0"


3

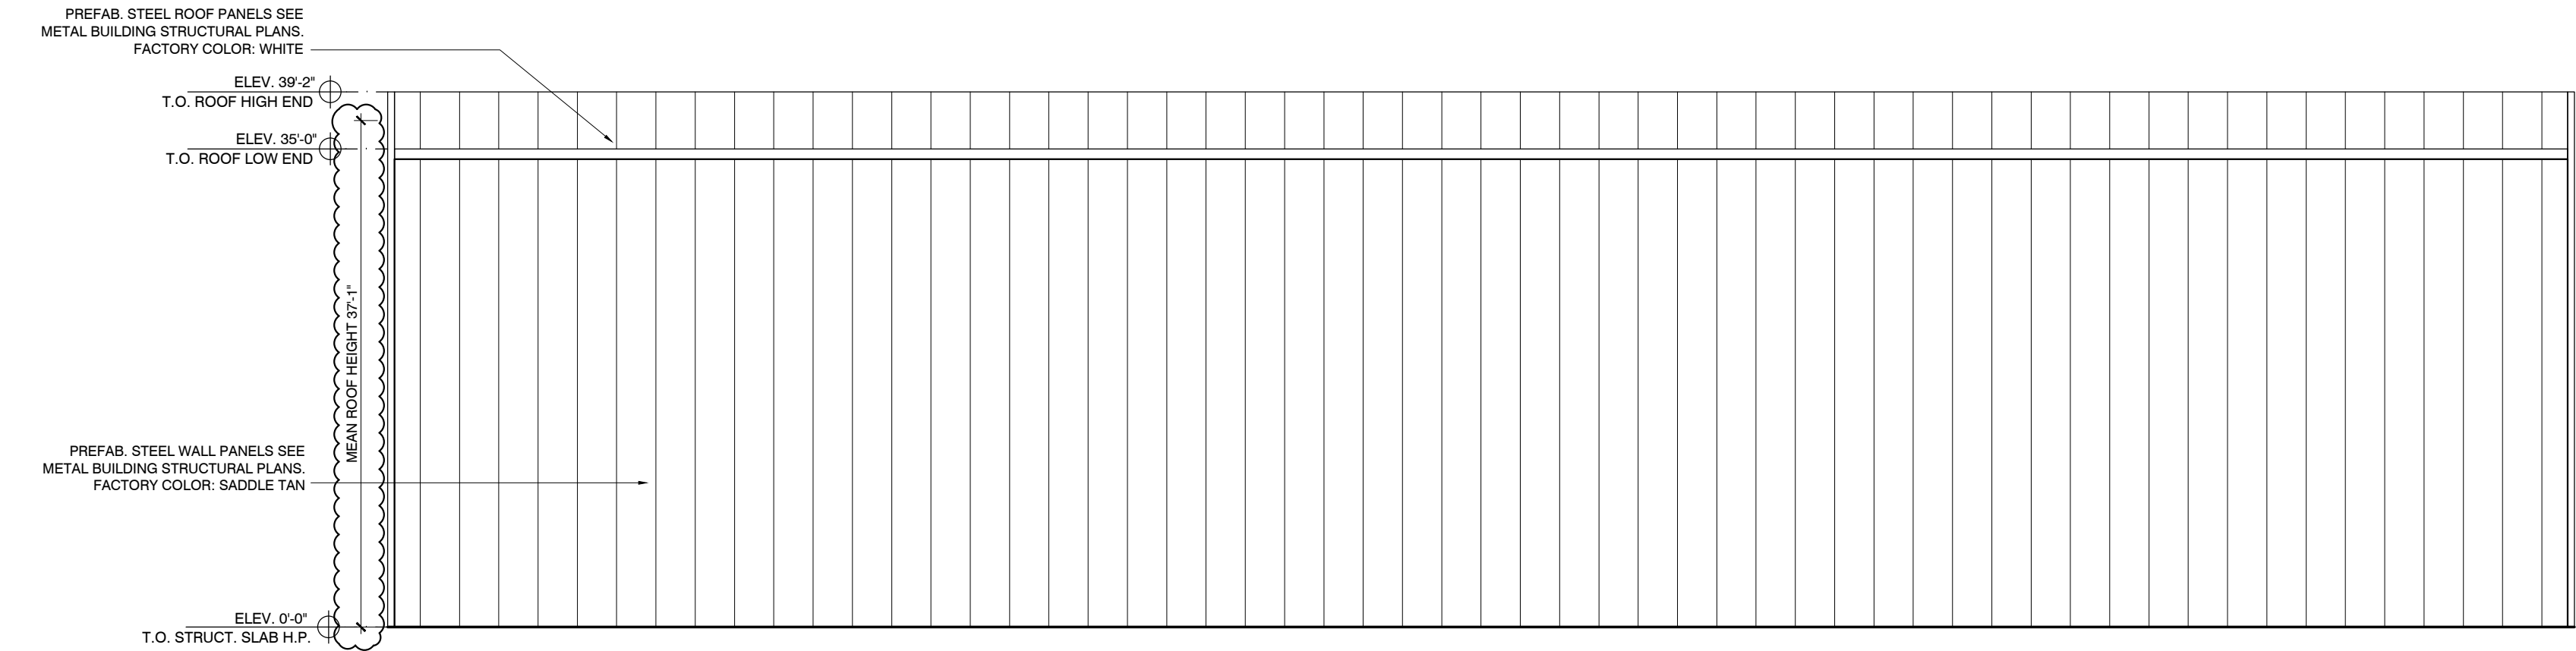

LEFT - EAST ELEVATION

SCALE:
3/32" = 1'-0"


2

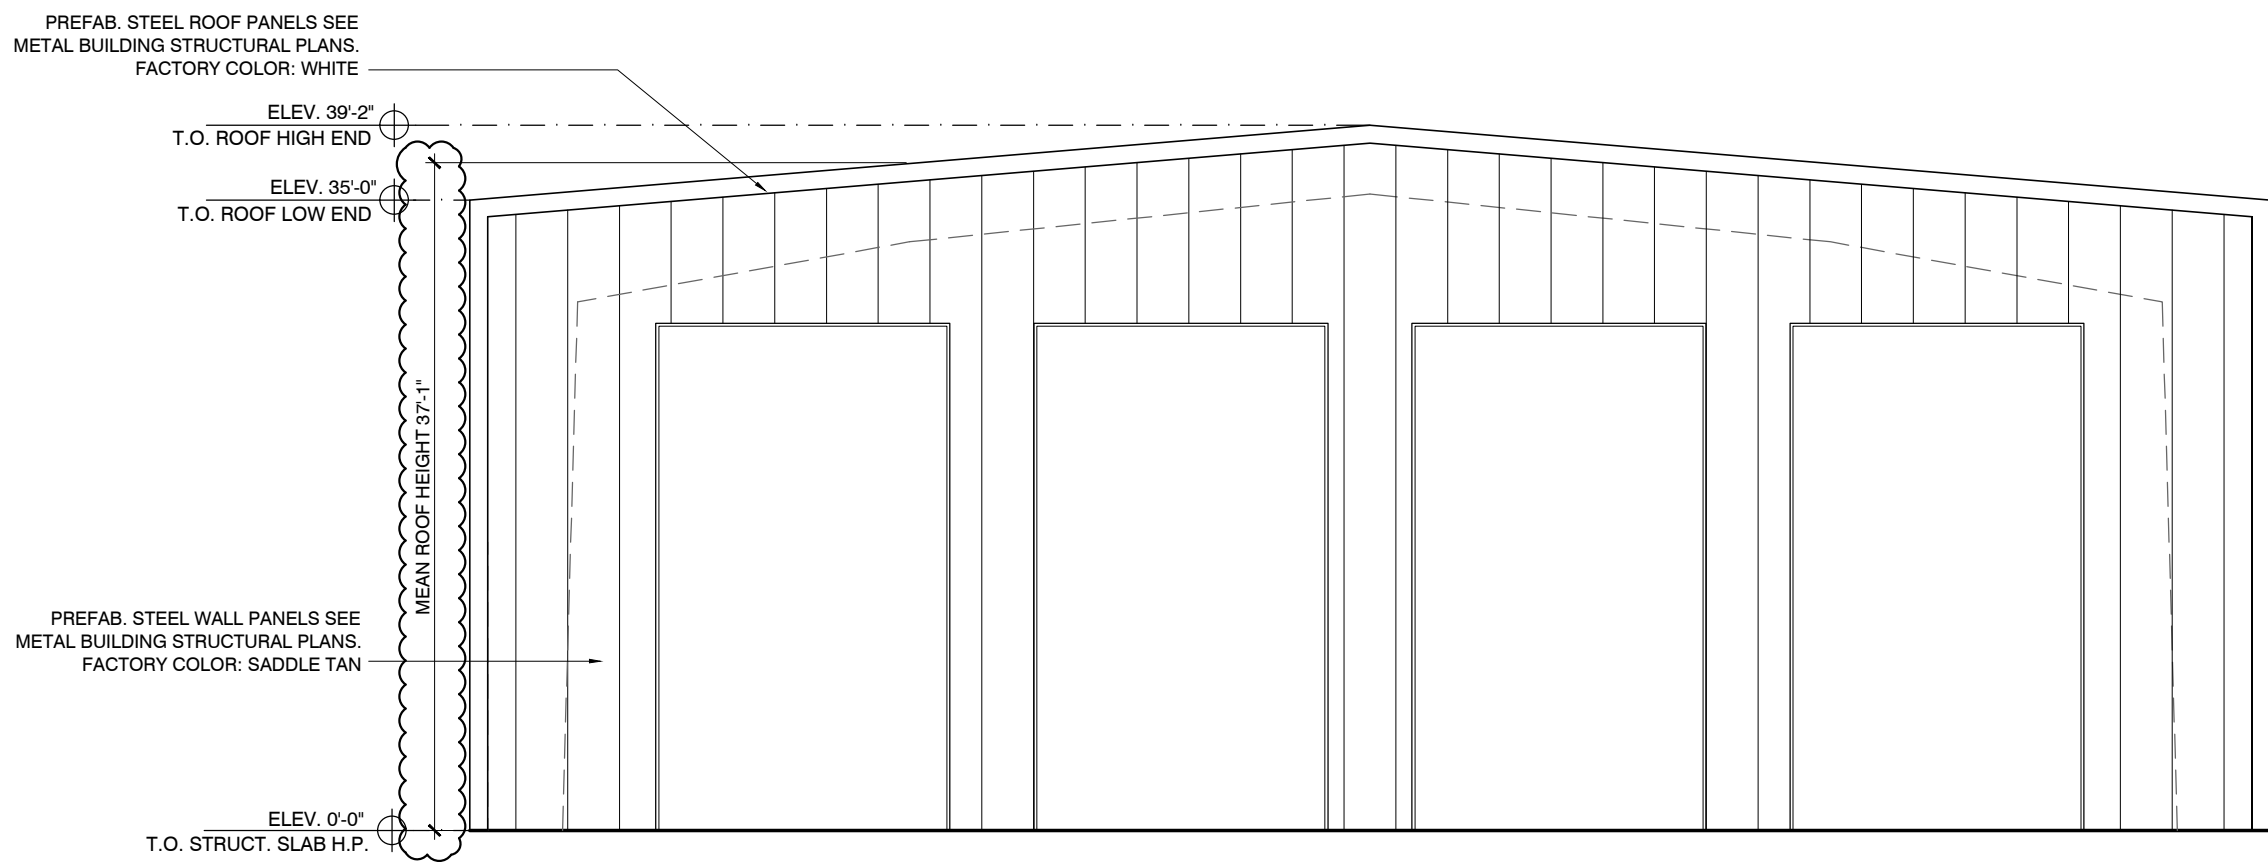

FRONT - NORTH ELEVATION

SCALE:
3/32" = 1'-0"

4

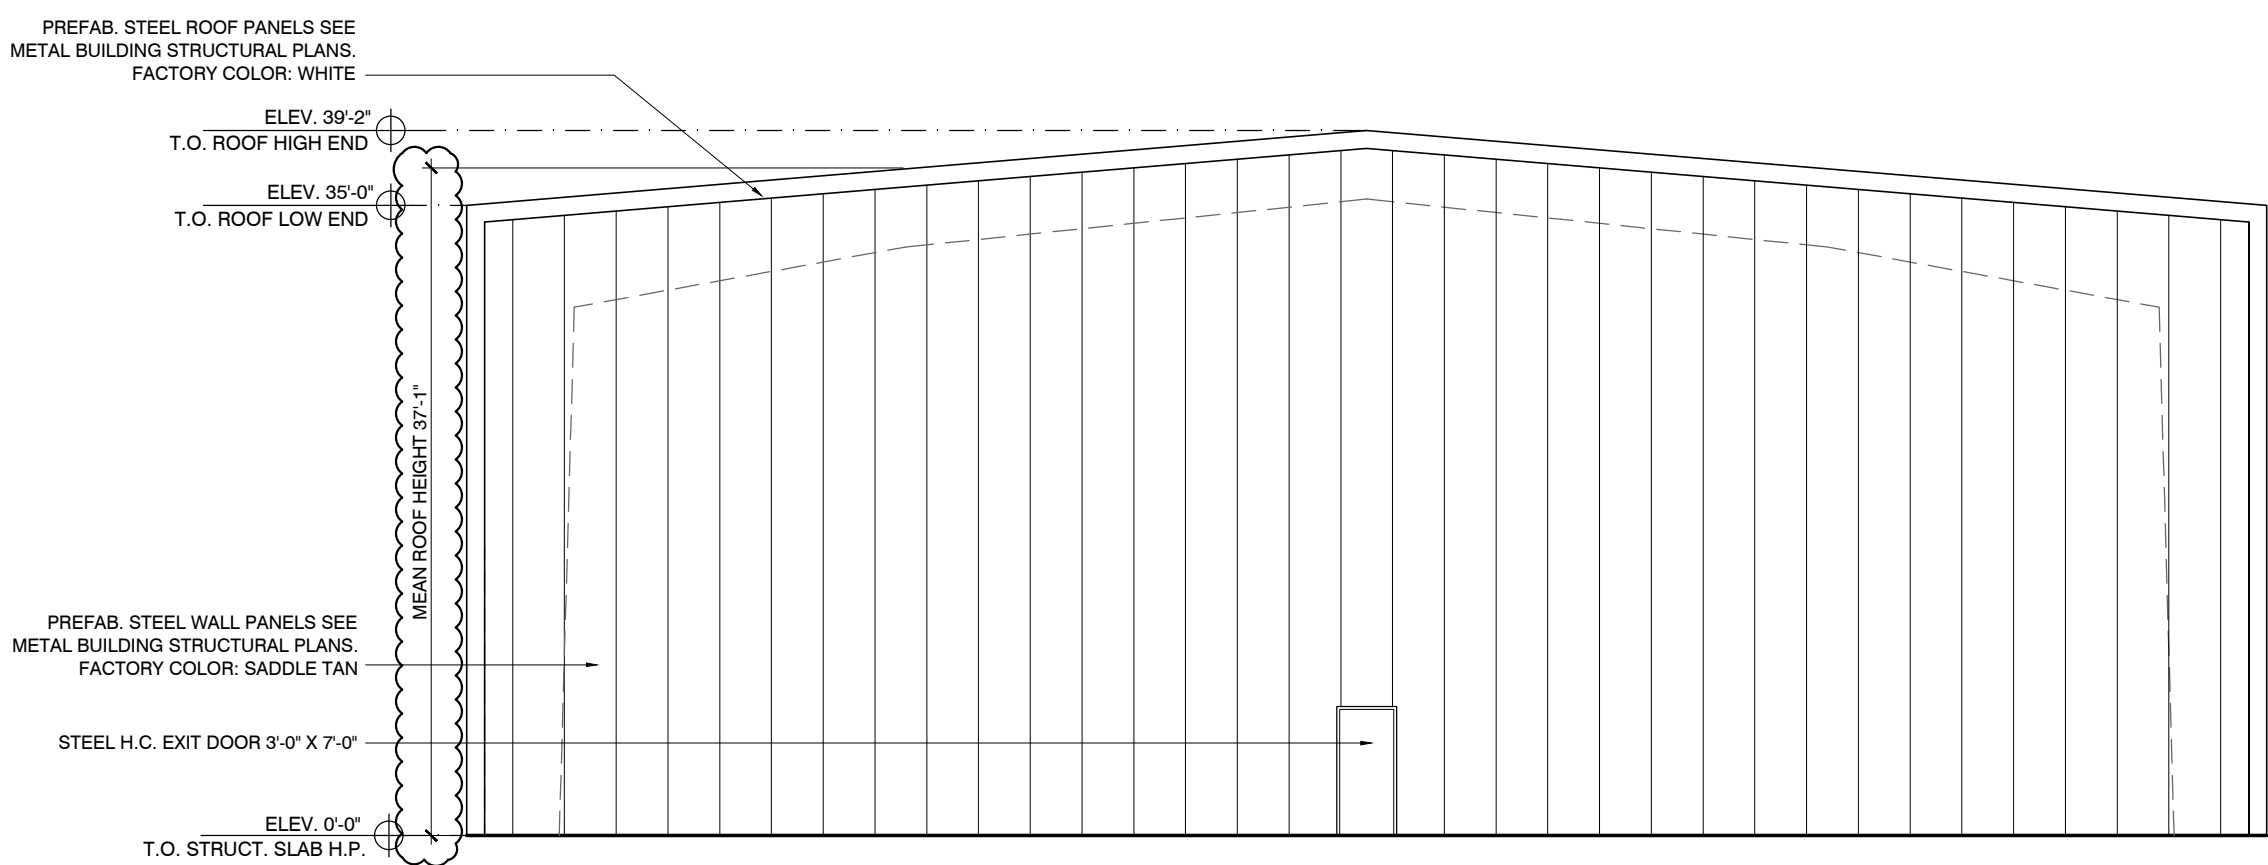

REAR - SOUTH ELEVATION

SCALE:
3/32" = 1'-0"


1



www.nagyarchitecture.com

Nagy Architecture LLC
1388 NW 2nd Avenue, #4A
Boca Raton, Florida 33432
Tel: 561-289-1634
Tel: 561-549-1986

PROFESSIONAL SEAL

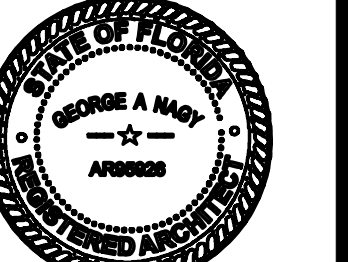

George A. Nagy, FL REG. 198596
REGISTERED ARCHITECT STATE OF FLORIDA

ARCHITECT'S SIGNATURE:

CLIENT:

Coastal Waste & Recycling
4950 suite 920
Communication Ave.
Boca Raton, FL 33431

PROJECT:

NEW TRANSFER BUILDING:
COASTAL WASTE & RECYCLING
FACILITY EIGHTEEN - CW18
POMPAHO BEACH, FL

REVISIONS:

| # | CORRECTIONS | DATE |
|---|-------------|----------|
| 1 | | 04/01/25 |
| | | |
| | | |
| | | |
| | | |
| | | |
| | | |
| | | |

DWG INFO:

ISSUE DATE: 12/13/24
PROJECT #: 24061
DRAWN BY: GAN
CHECKED BY: GAN

DWG DESCRIPTION:

BUILDING ELEVATIONS
ISSUE FOR PERMIT

SHEET #:

A-3

DRC

05/07/2025