



MATERIAL & COLOR SCHEDULE			
MARK	DESCRIPTION	MATERIAL	COLOR
A	ROOF PANELS	METAL	KIRBY GALVALUME
B	WALL PANELS (MAIN COLOR)	METAL	KIRBY FOX GRAY
B1	WALL PANELS (BASE COLOR)	METAL	KIRBY FOREST GREEN
C	RAKE / EAVE TRIM	METAL	KIRBY FOREST GREEN
D	GUTTERS	METAL	KIRBY FOREST GREEN
E	DOWNSPOUTS	METAL	PAIN TO MATCH KIRBY FOREST GREEN
F	EXPOSED STRUCTURAL STEEL	STEEL	STD. RED PRIMER
G	DECORATIVE SHUTTERS	ALUMINUM	BRONZE

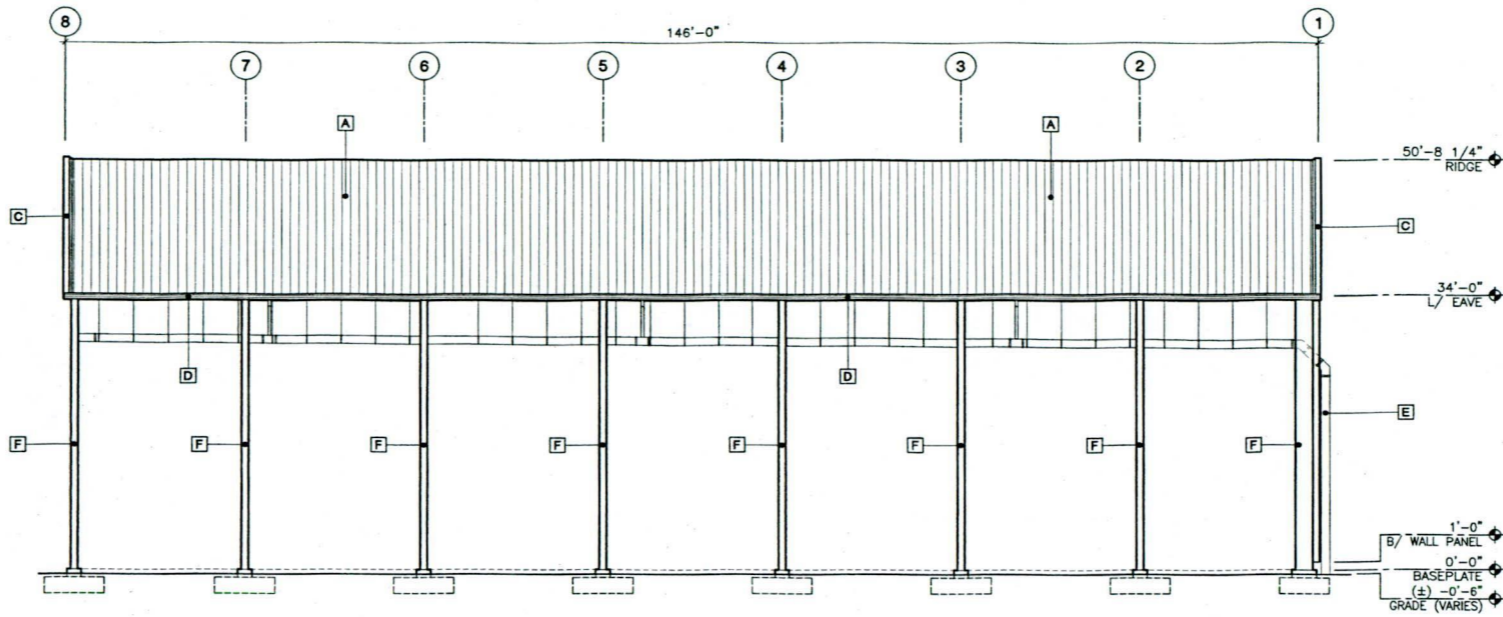

EAST ELEVATION

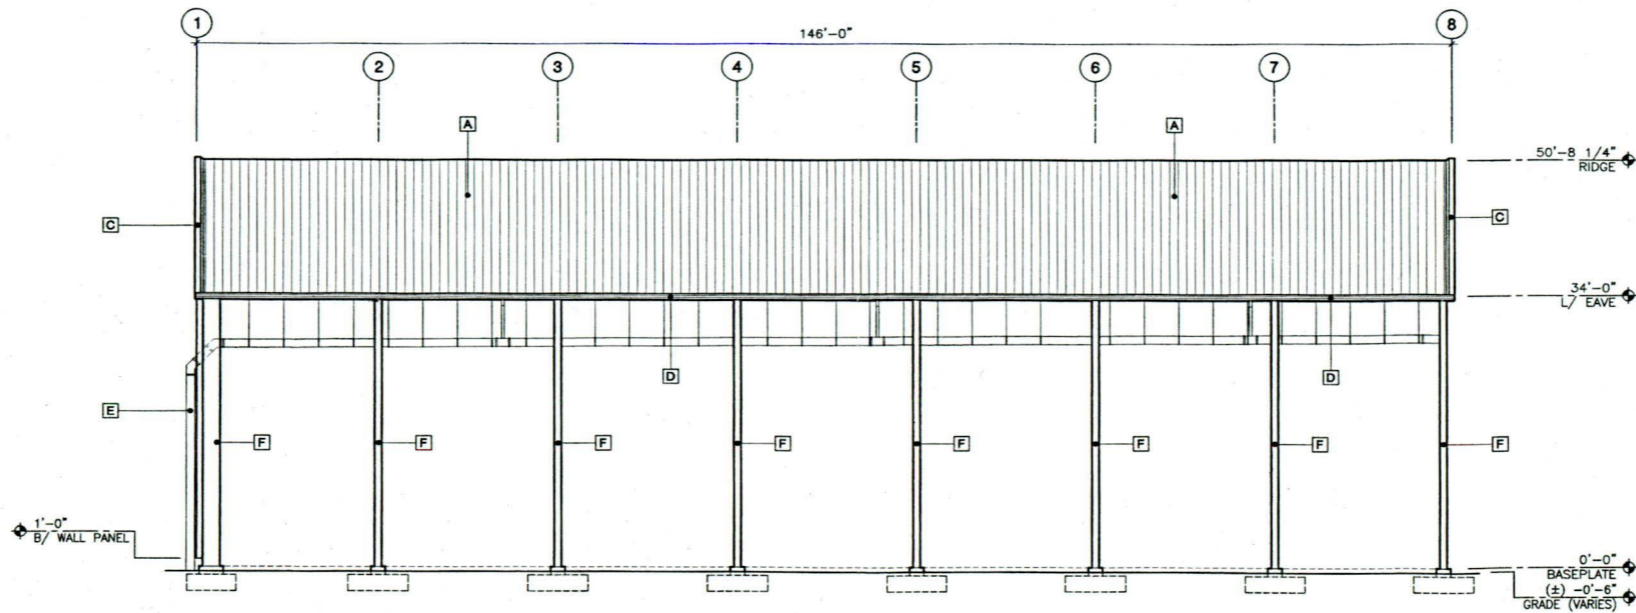

WEST ELEVATION

REVISIONS

05-18-10
2 AAC REV.

BY

AHRENS
COMPANIES

DESIGN/BUILD - GENERAL CONSTRUCTION
LICENSE: #CB0006515 #A26000694
OFFICE: (561) 863-9004
1461 KINETIC ROAD, LAKE PARK, FL 33403-1911

PROPOSED RECYCLING FACILITY
SUN RECYCLING
2281 N.W. 16TH STREET
POMPANO BEACH, FLORIDA

DATE
03-31-10

SCALE
3/32" = 1'-0"

DRAWN
ras

JOB
Y
SHEET

XUAN CHEN, P.E.
FLORIDA REGISTRATION #56578
DATE:

303

4 SHEETS

DRC

05/07/2025