

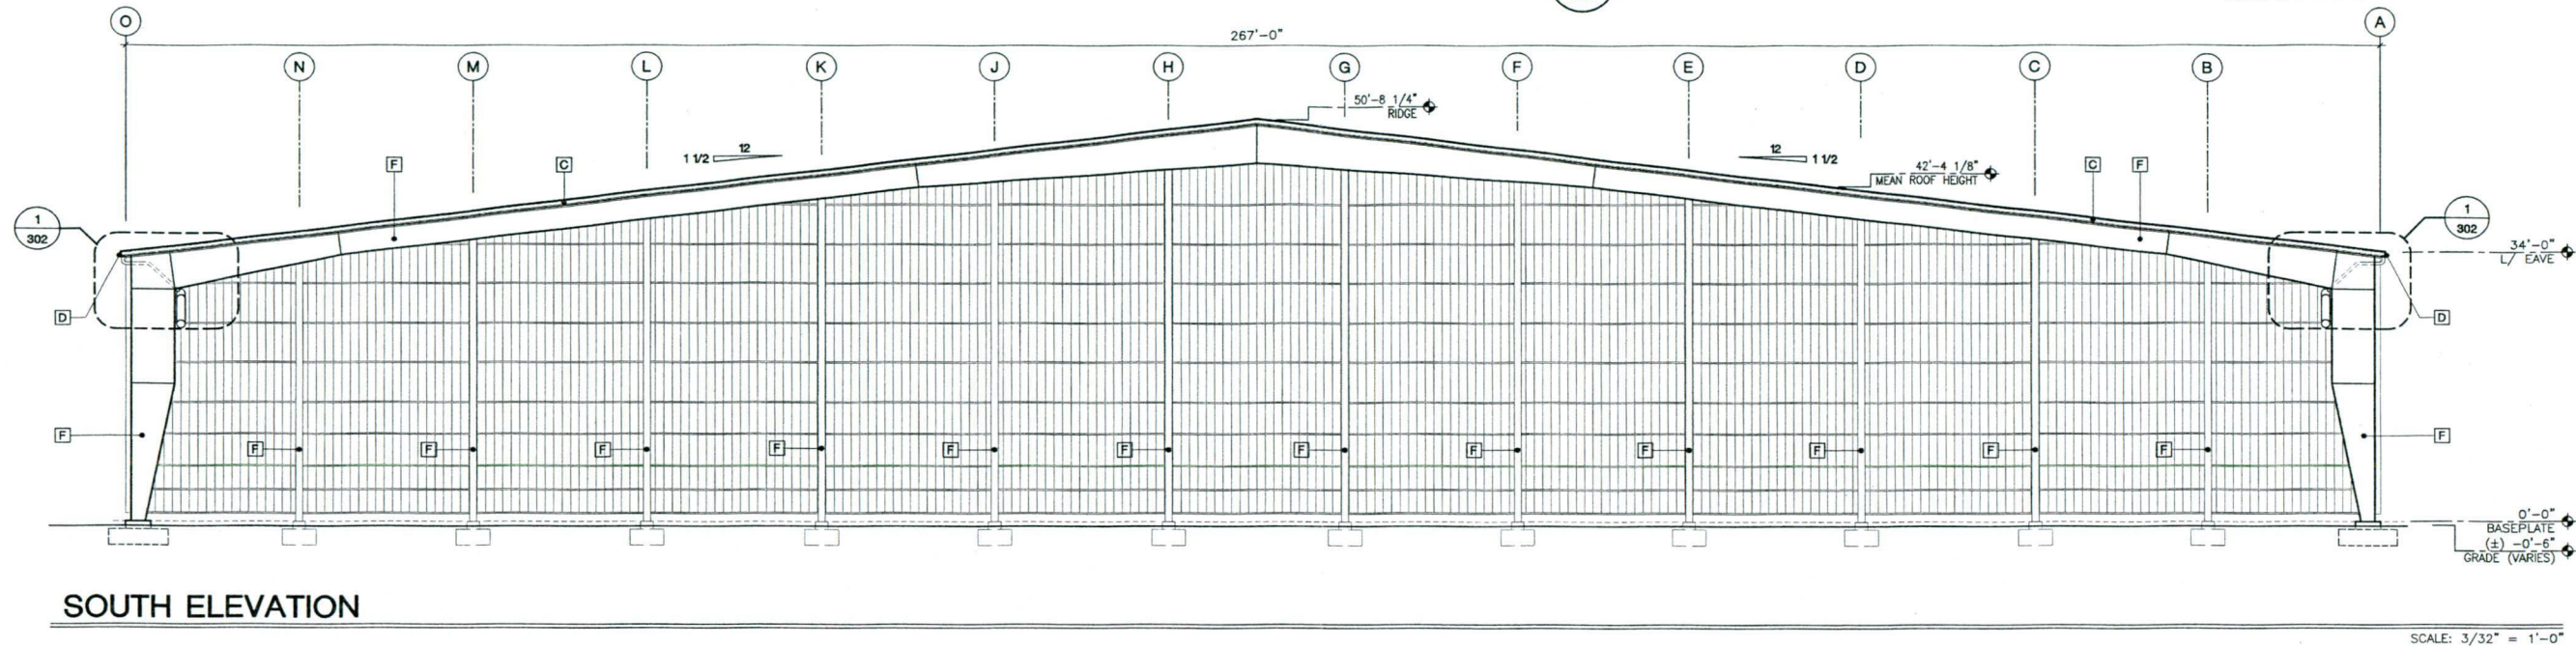


MATERIAL & COLOR SCHEDULE			
MARK	DESCRIPTION	MATERIAL	COLOR
A	ROOF PANELS	METAL	KIRBY GALVALUME
B	WALL PANELS (MAIN COLOR)	METAL	KIRBY FOX GRAY
B1	WALL PANELS (BASE COLOR)	METAL	KIRBY FOREST GREEN
C	RAKE / EAVE TRIM	METAL	KIRBY FOREST GREEN
D	GUTTERS	METAL	KIRBY FOREST GREEN
E	DOWNSPOUTS	METAL	PAINT TO MATCH KIRBY FOREST GREEN
F	EXPOSED STRUCTURAL STEEL	STEEL	STD. RED PRIMER
G	DECORATIVE SHUTTERS	ALUMINUM	BRONZE

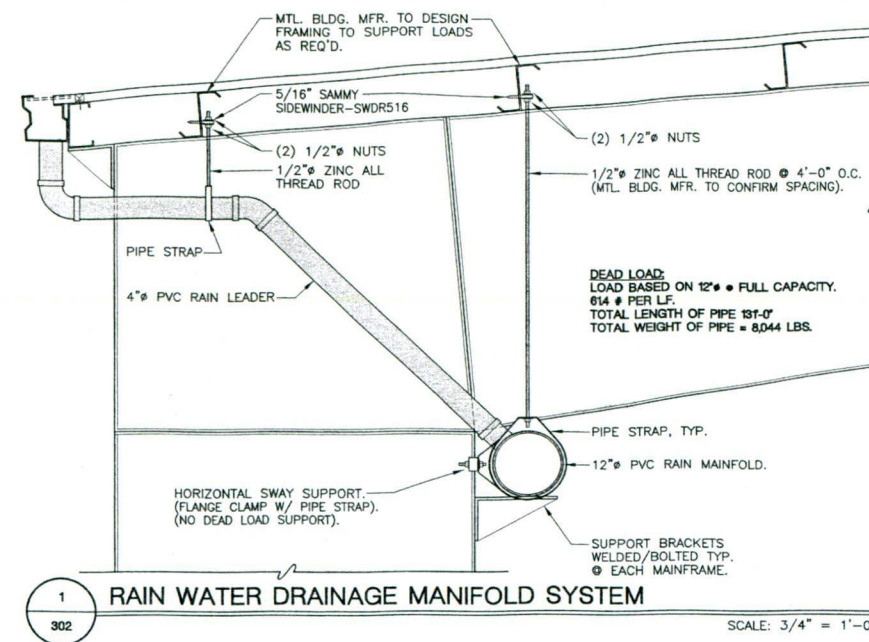

SOUTH ELEVATION

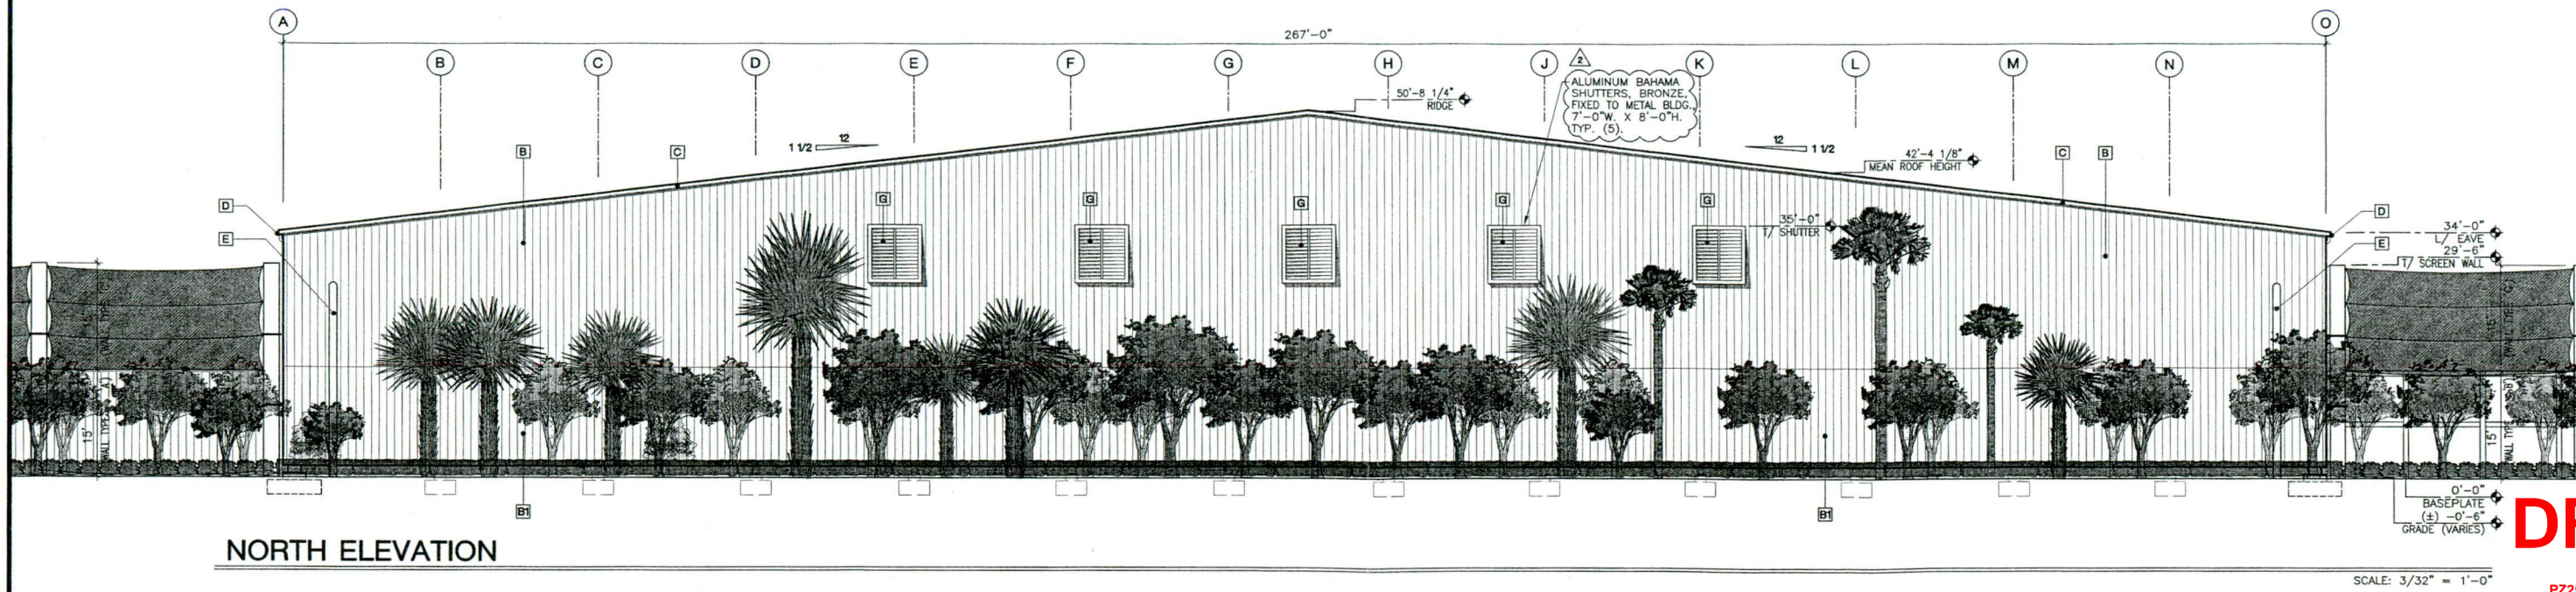

NORTH ELEVATION

**AHRENS**  
**COMPANIES**  
DESIGN/BUILD - GENERAL CONSTRUCTION

PROPOSED RECYCLING FACILITY  
**SUN RECYCLING**  
2281 N.W. 16TH STREET  
POMPANO BEACH, FLORIDA

DATE: 03-31-10  
SCALE: 3/32" = 1'-0"  
DRAWN: rbs  
SHEET: 302  
PZ25-12000907  
05/07/2025

**DRC**