

CONTRACTOR(S) SHALL VERIFY EXISTING CONDITIONS AND CORRELATE DIMENSIONS PRIOR TO PROVIDING THE WORK DETAILED IN THESE DRAWINGS, AND SHALL PROMPTLY NOTIFY THE DESIGNER OF ANY DISCREPANCIES. IT IS A VIOLATION OF THE LAW FOR ANY PERSON, UNLESS ACTING UNDER THE DIRECTION OF A LICENSED ARCHITECT TO ALTER THESE PLANS AND SPECIFICATIONS. THIS DOCUMENT CONTAINS PROPERTY INFORMATION AND SHALL NOT BE USED OR REPRODUCED OR ITS CONTENTS DISCLOSED, IN WHOLE OR IN PART, WITHOUT THE PRIOR WRITTEN CONSENT OF BRIAN HERBERT ARCHITECTS.

COPYRIGHT 2024 GHA ARCHITECTS






E

D

C

B

A

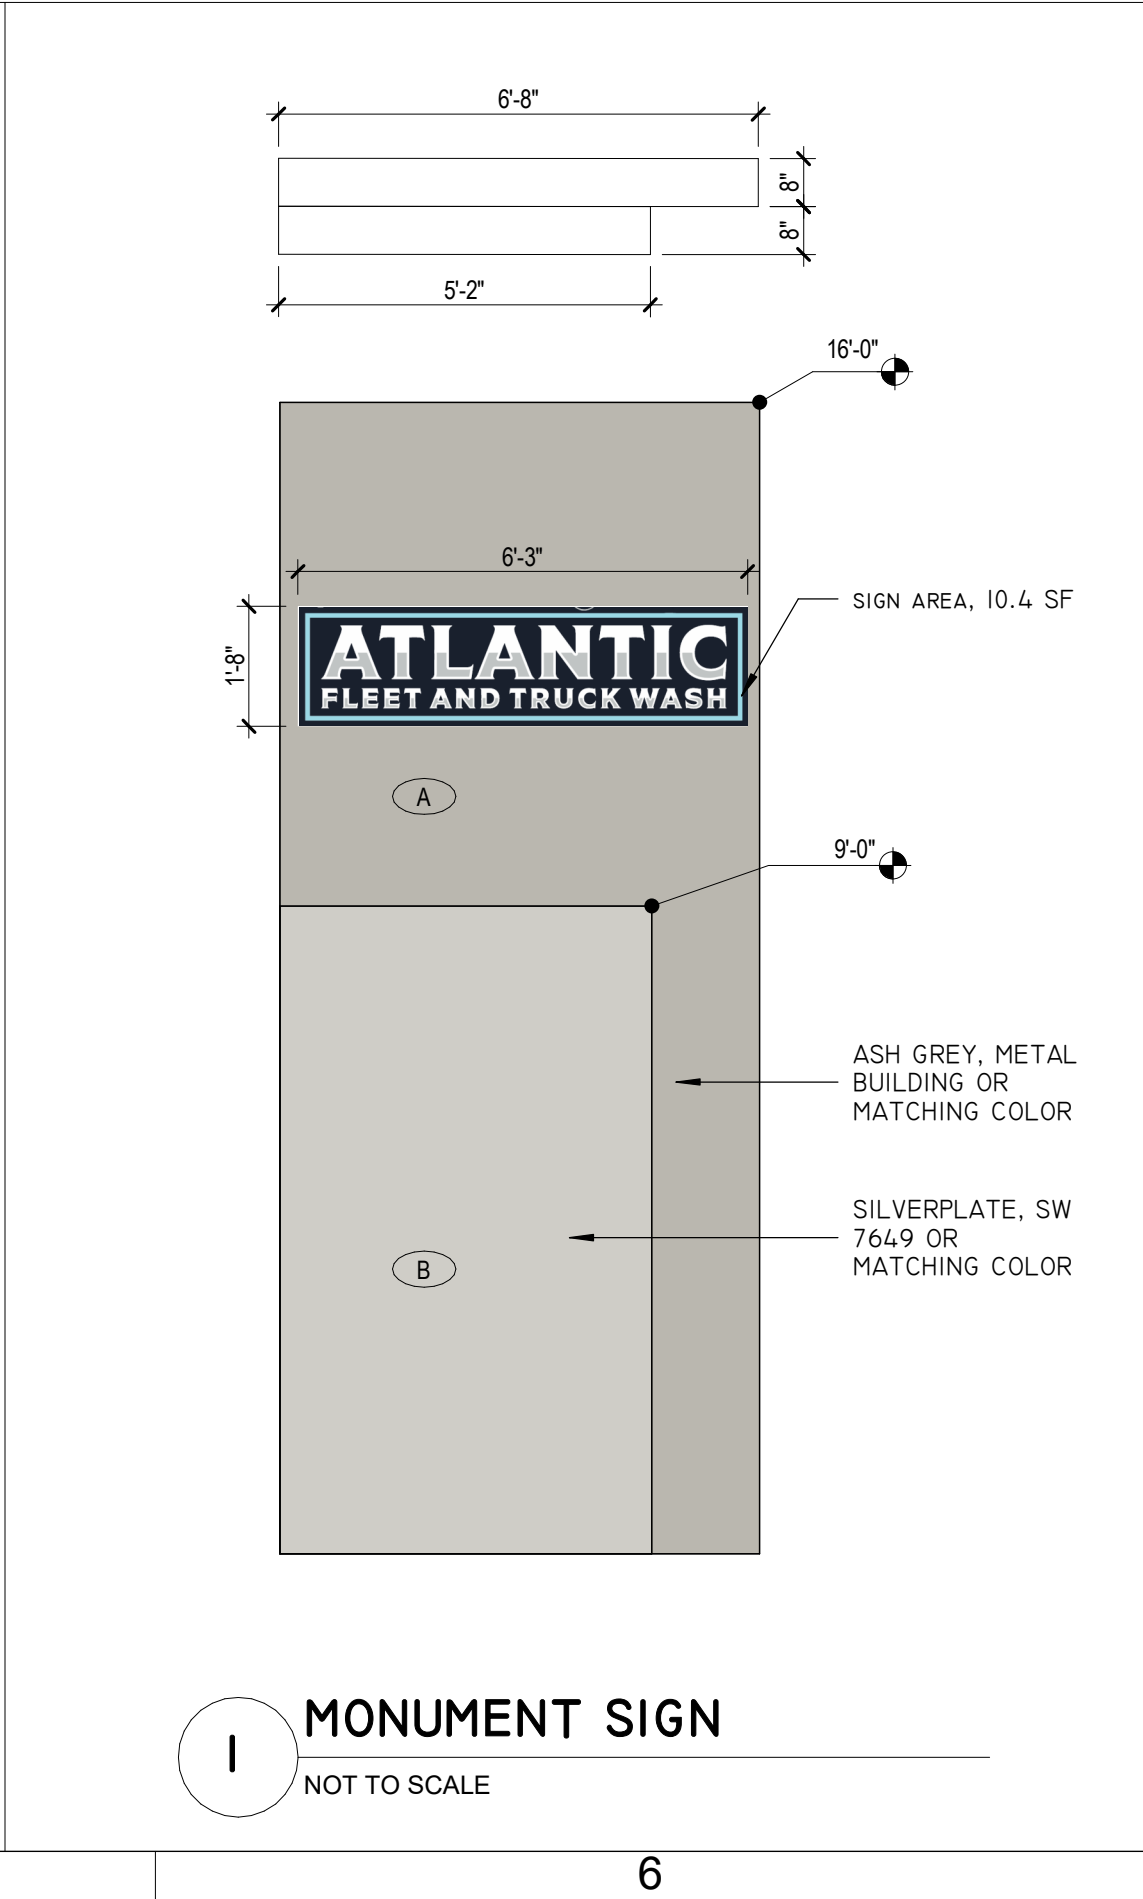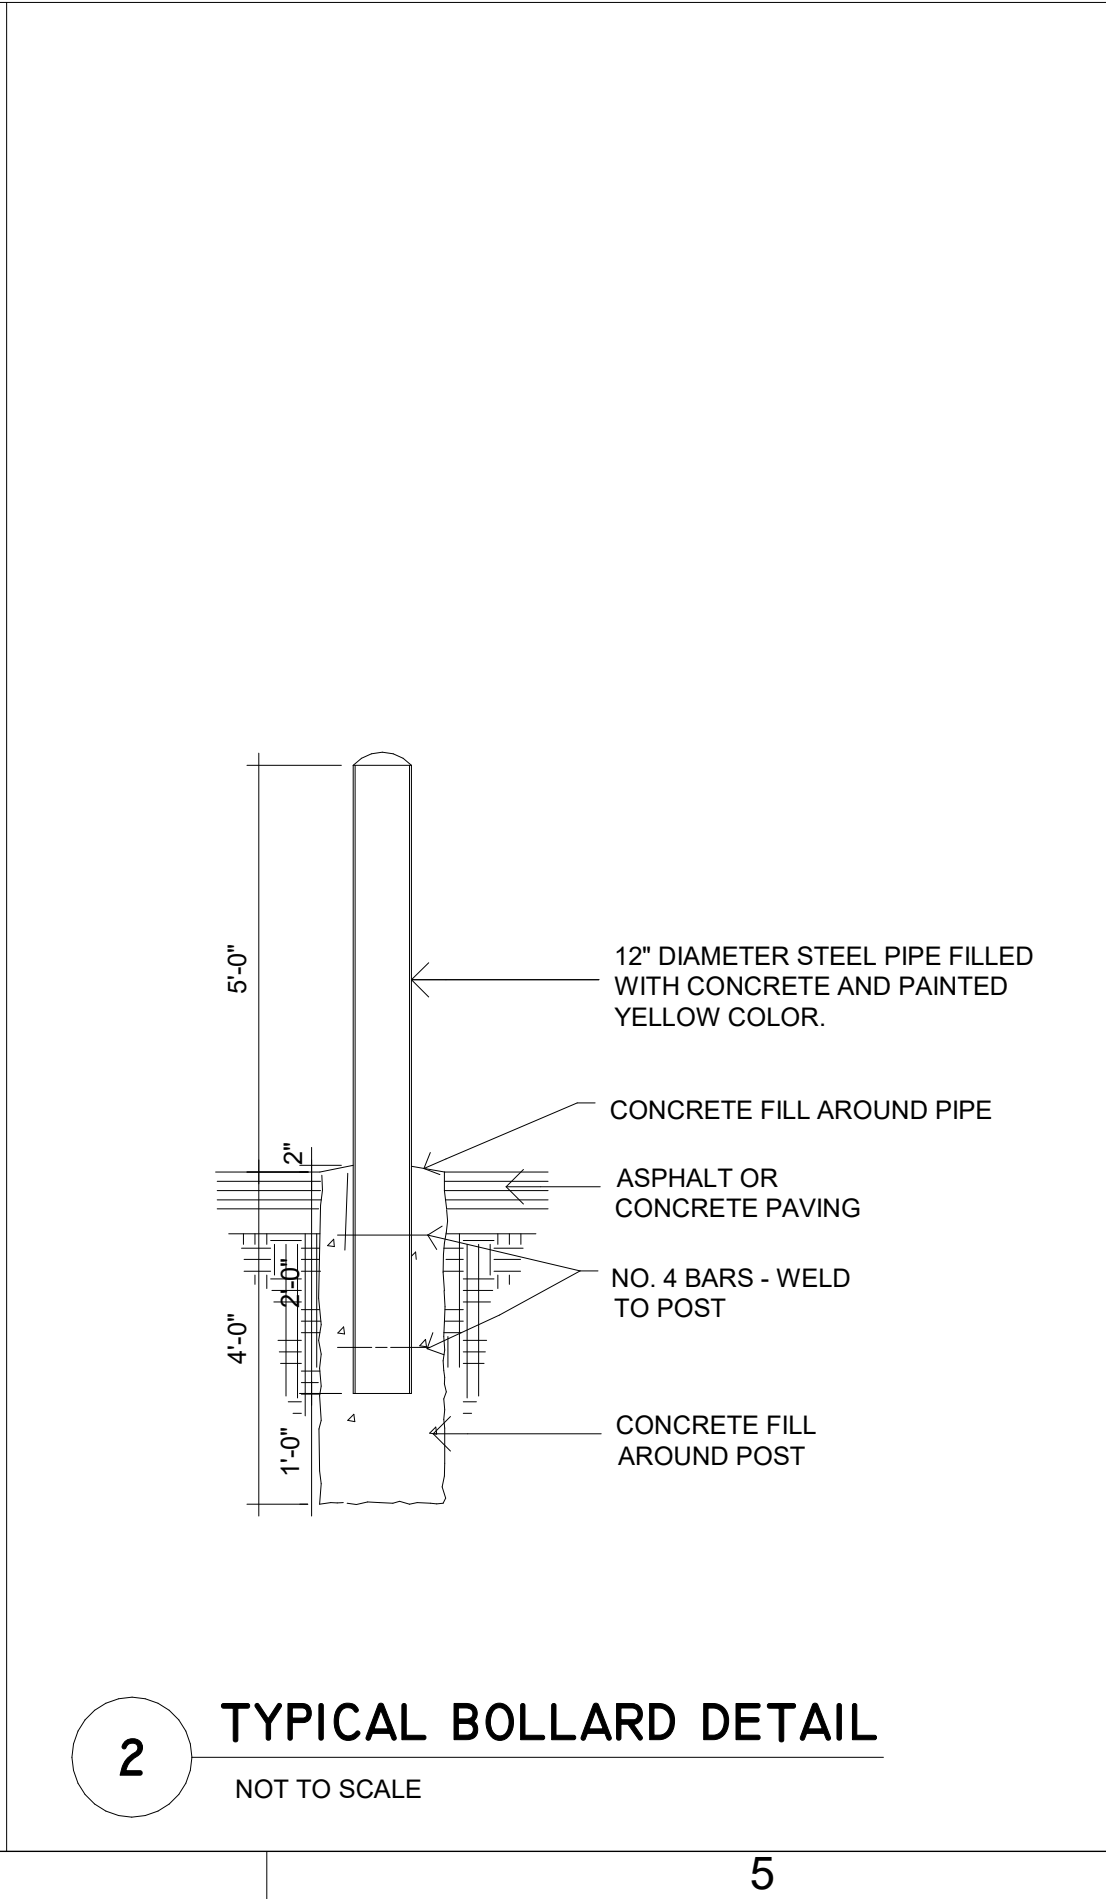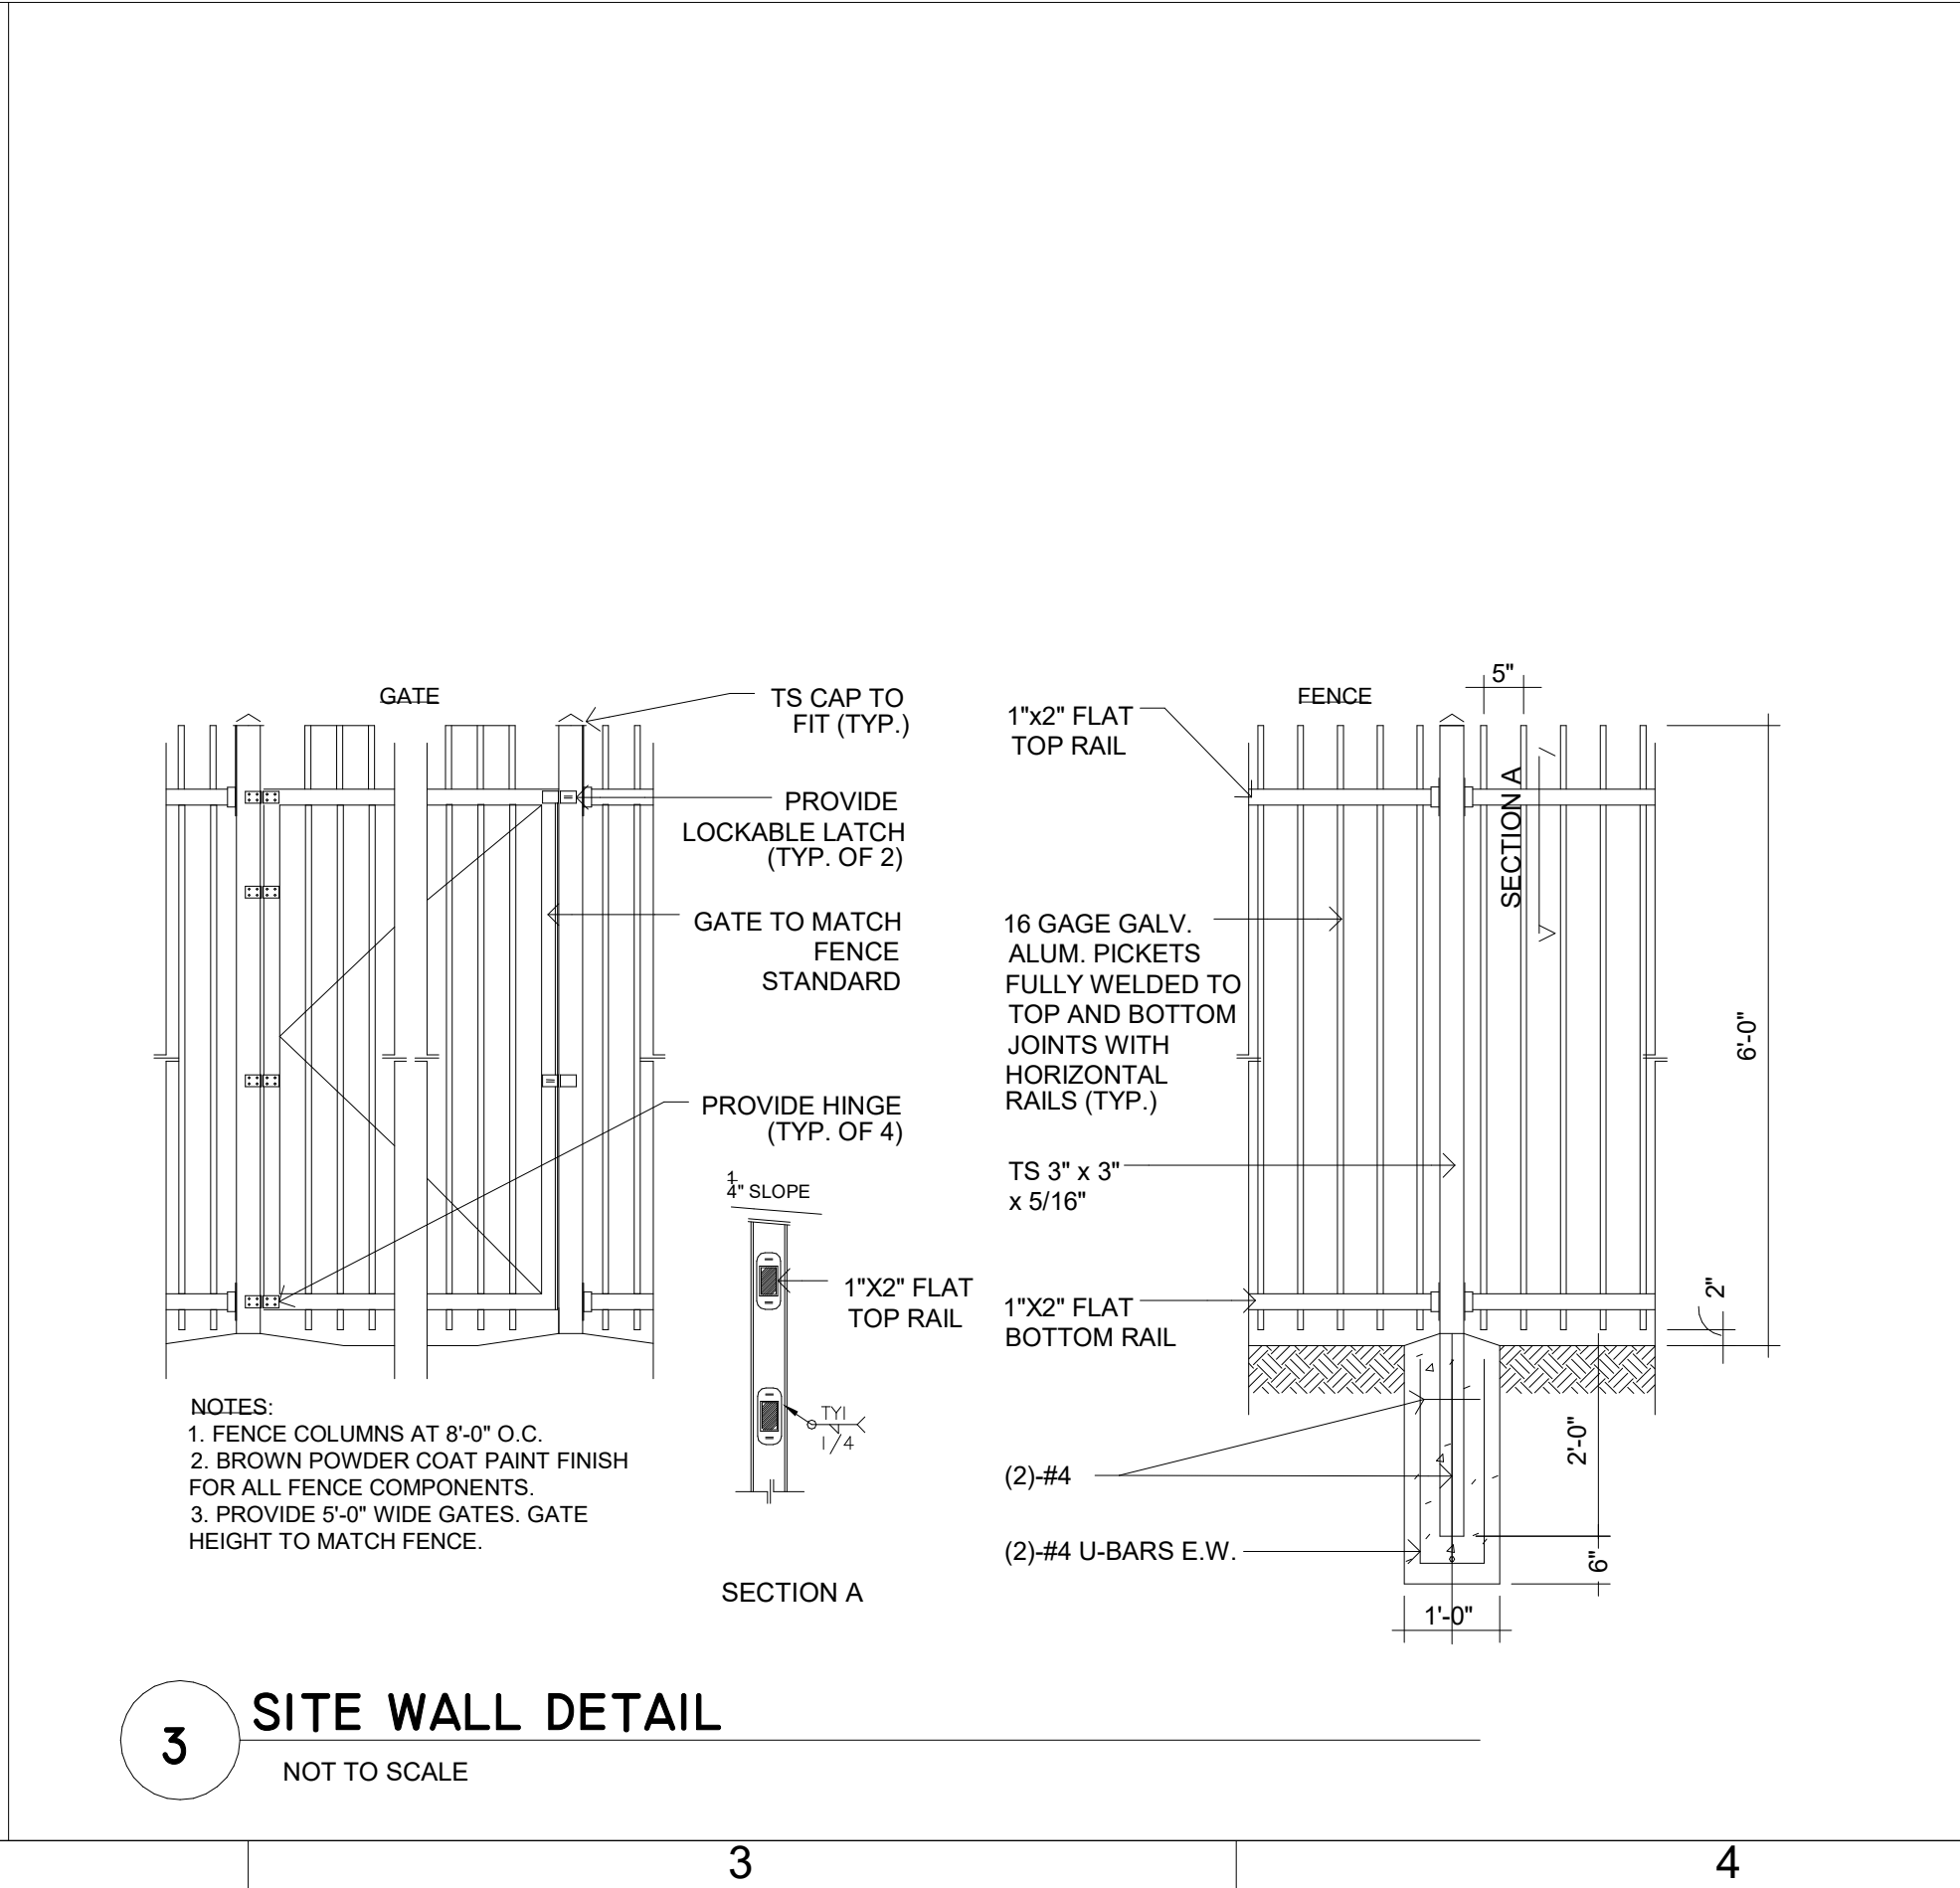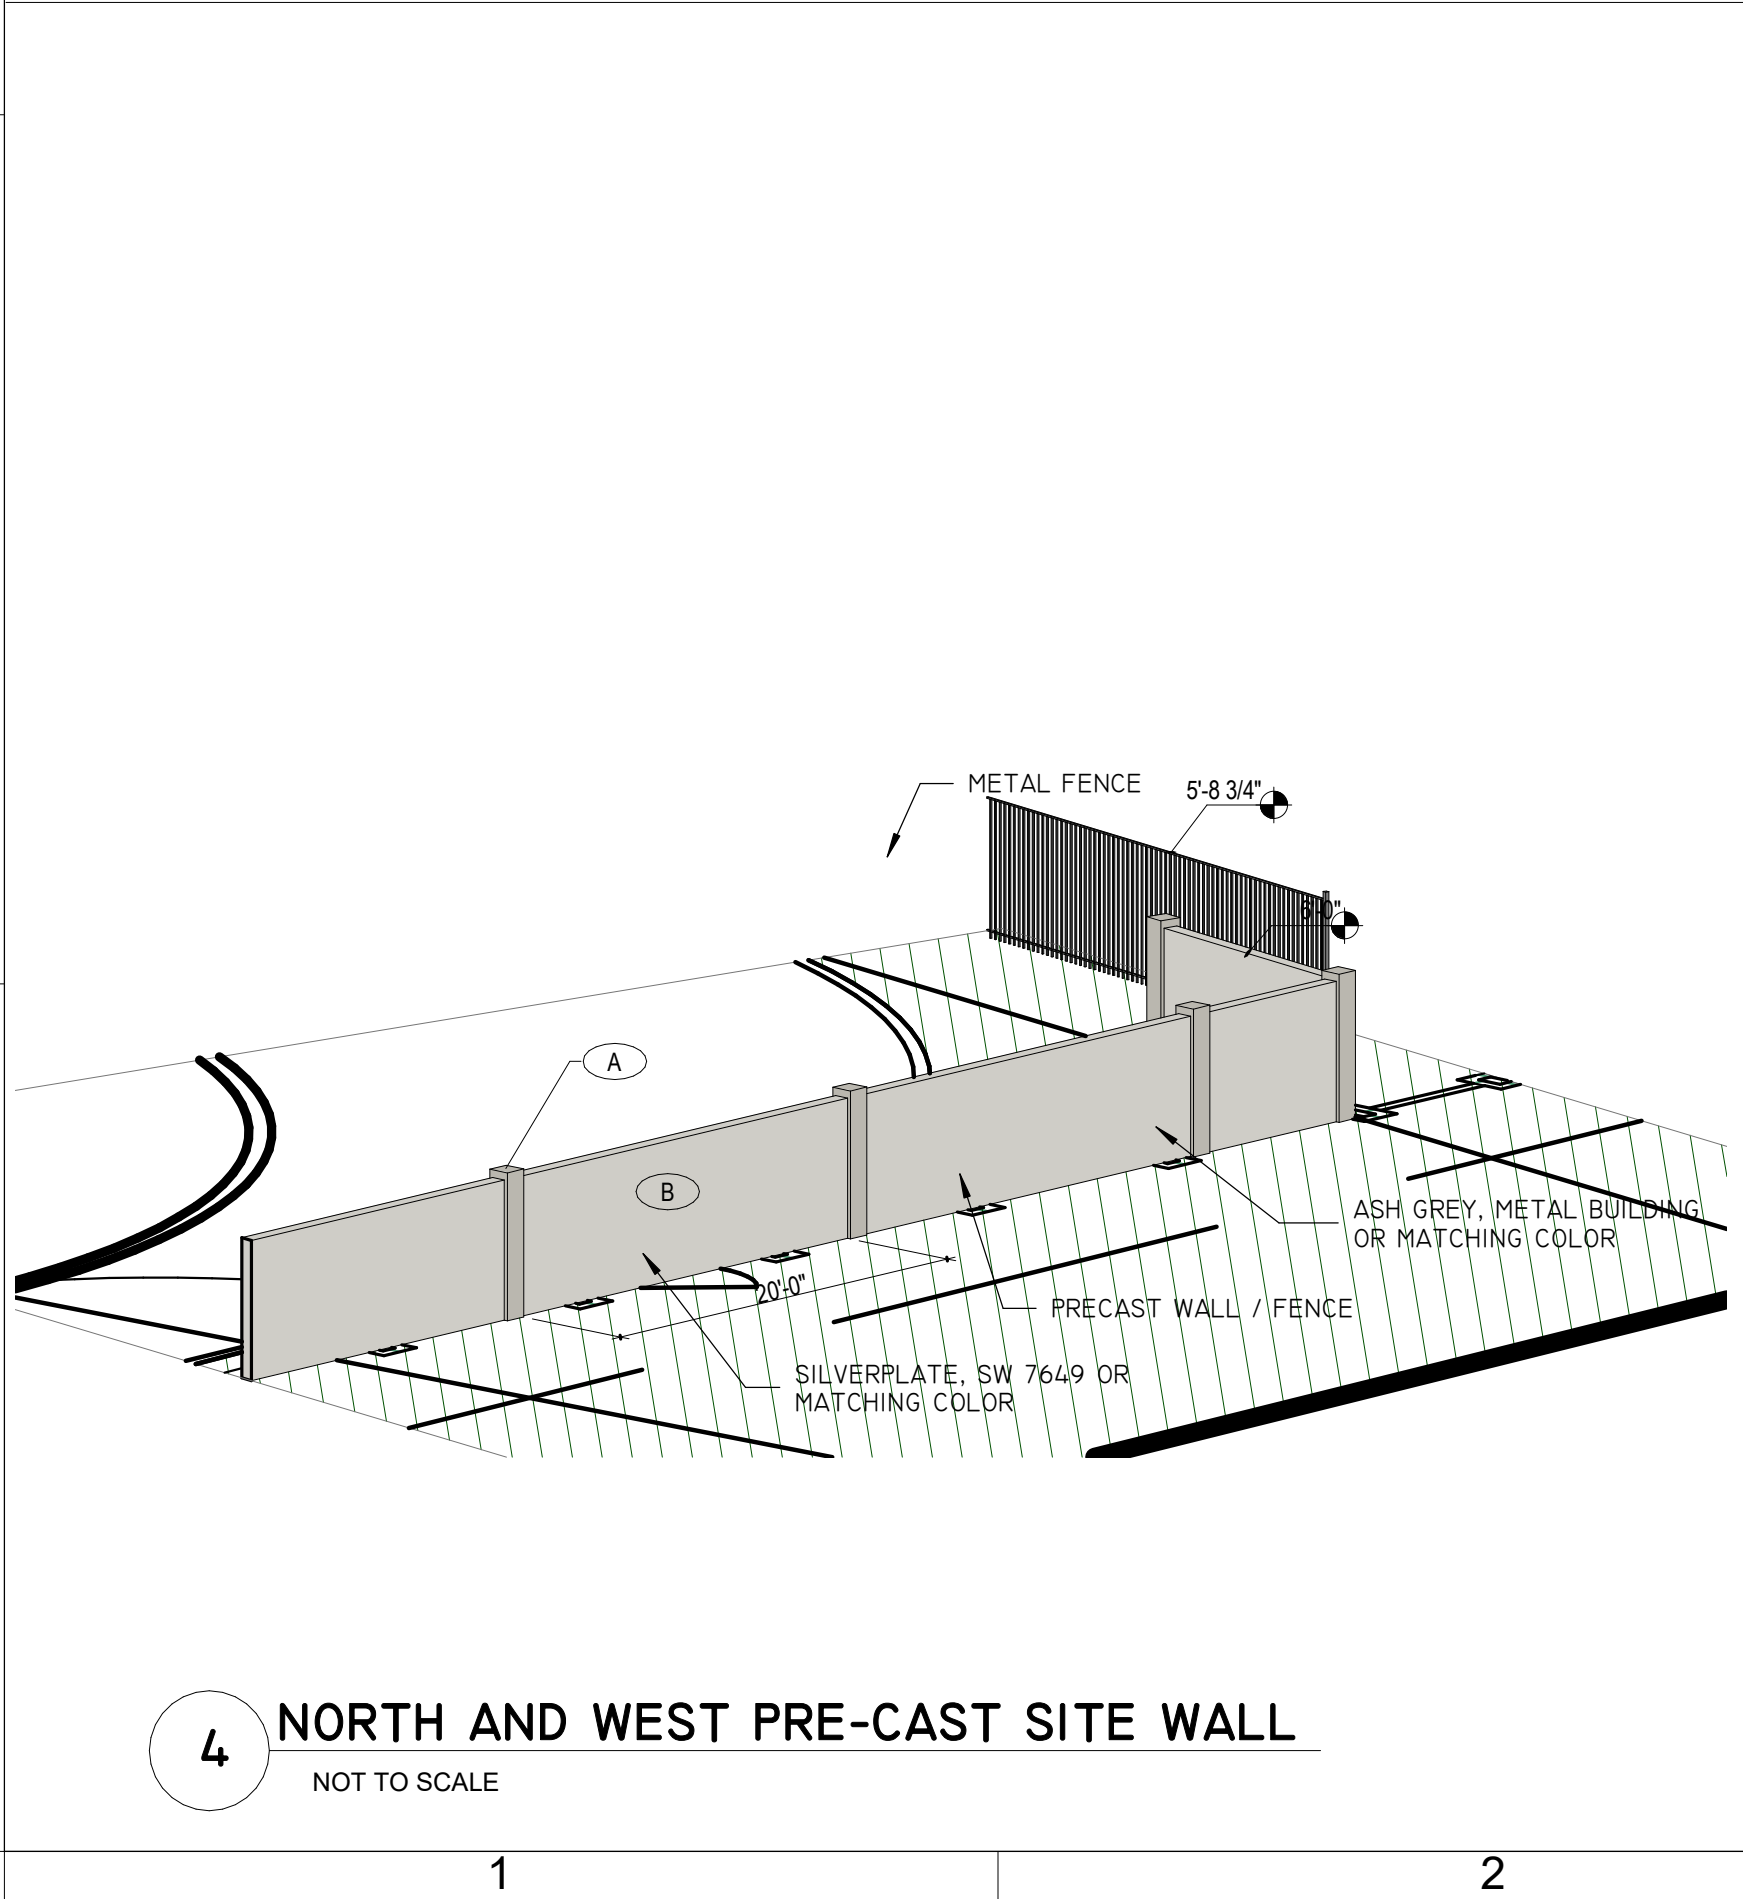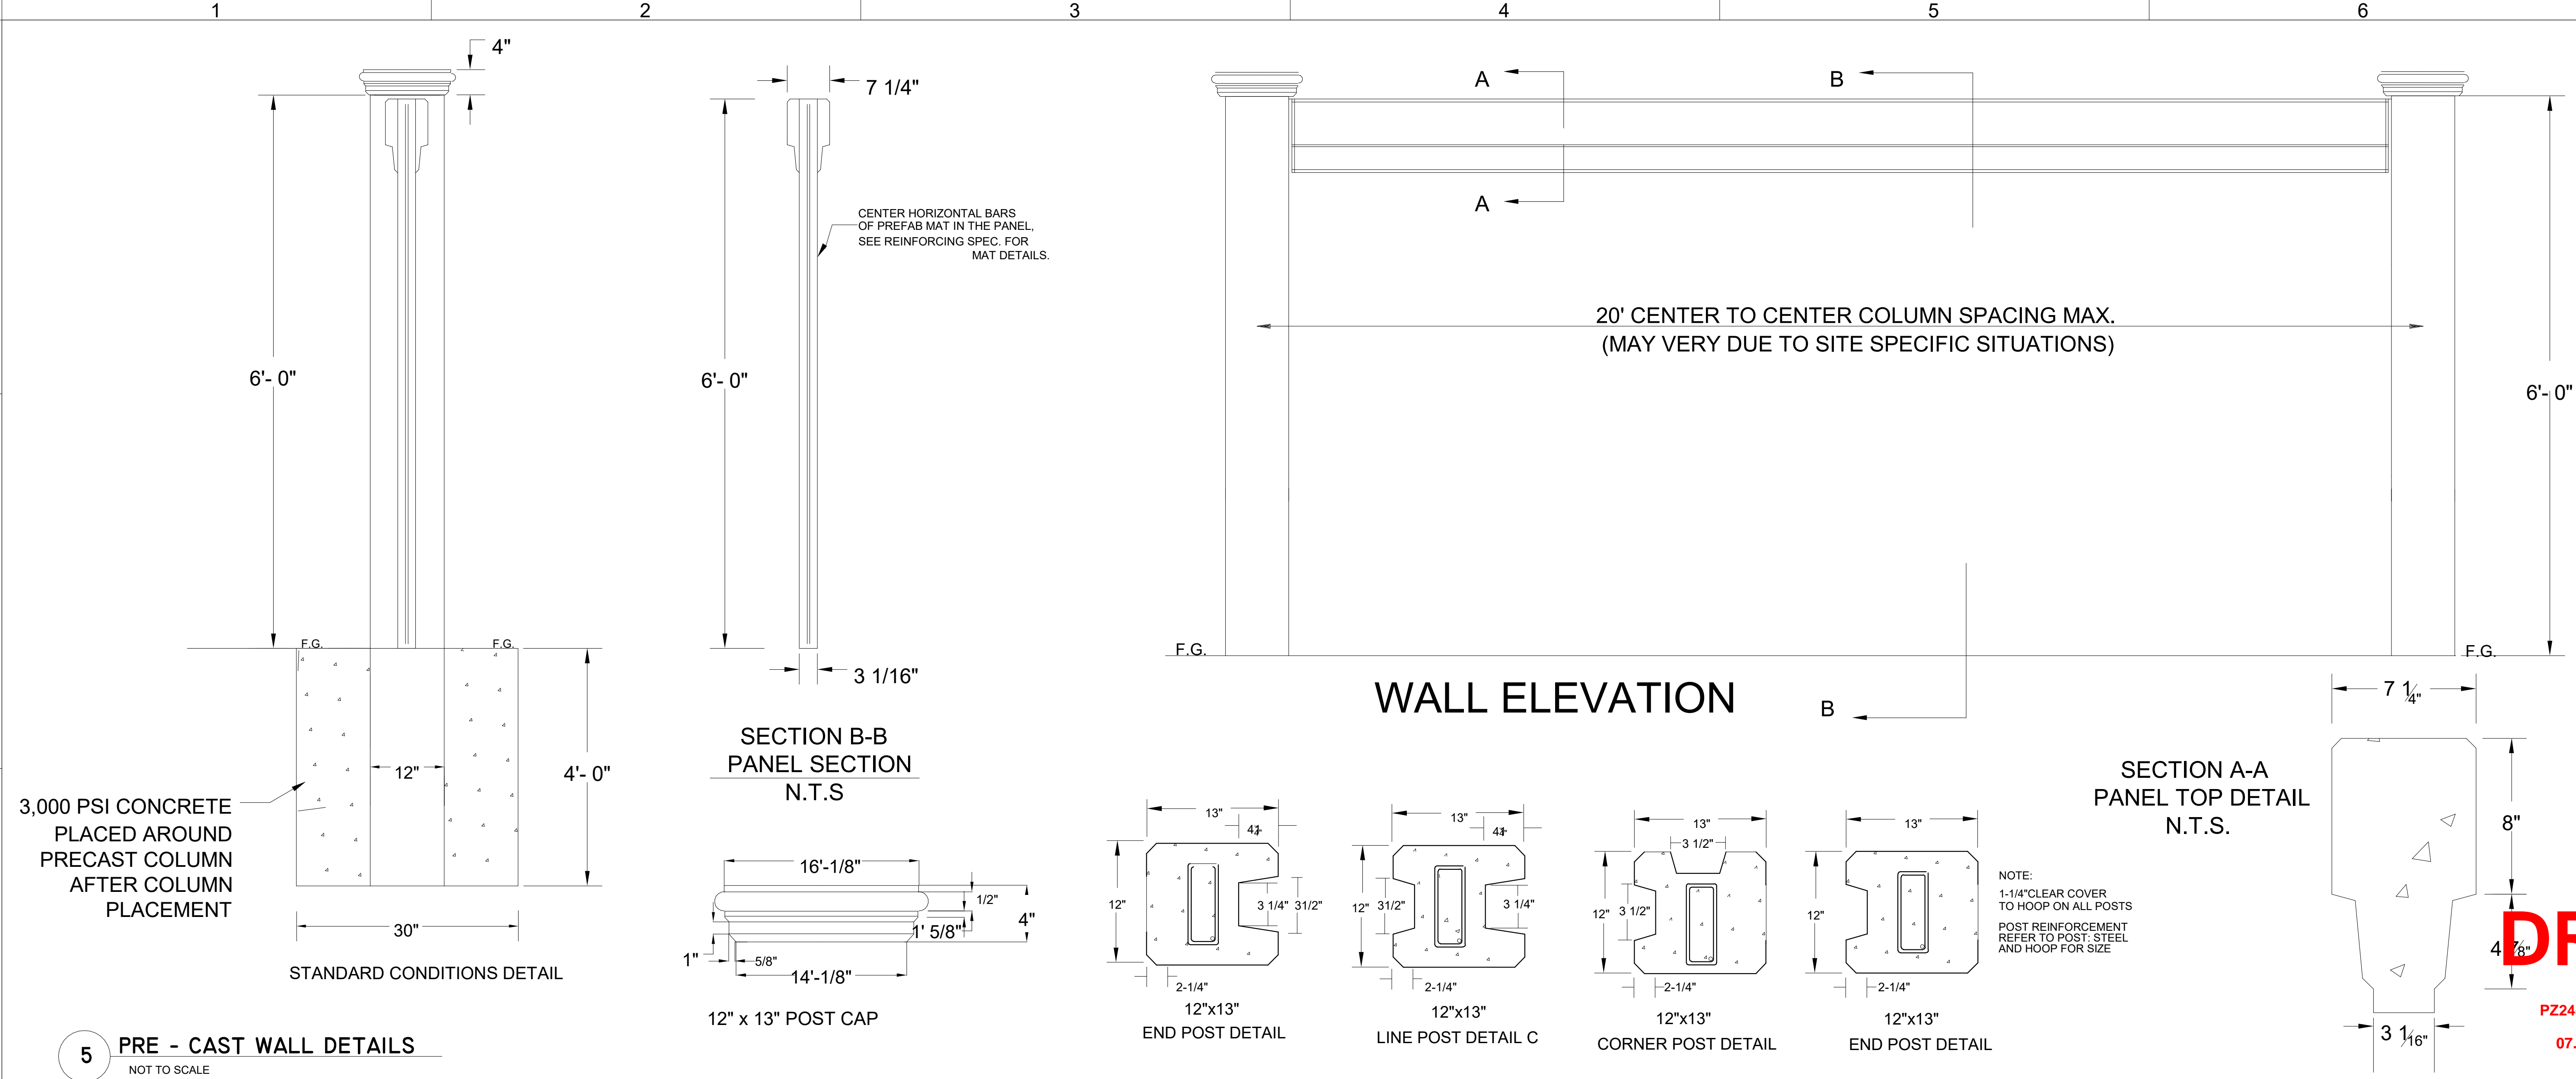

BRIAN P. HERBERT FL AR0015474
PROJECT

DRC
PZ24-1200026
07.02.2025
ATLANTIC
FLEET WASH

James Argyropoulos
1501 West Atlantic Blvd., Pompano
Beach 33069



No.	Description	Date

PROJECT STATUS
DRC
SUBMITTAL

DATE
5.14.2025

PROJECT NUMBER
7124

DRAWN BY: M.A. AS NOTED
CHECK BY: B.H.

DRAWING TITLE
SITE PLAN DETAILS

DRAWING NUMBER
SD-001

5/6/2025 12:57:07 PM