


CONTRACTOR(S) SHALL VERIFY EXISTING CONDITIONS AND CORRELATE DIMENSIONS PRIOR TO PROVIDING THE WORK DETAILED IN THESE DRAWINGS, AND SHALL PROMPTLY NOTIFY THE DESIGNER OF ANY DISCREPANCIES. IT IS A VIOLATION OF THE LAW FOR ANY PERSON, UNLESS ACTING UNDER THE DIRECTION OF A LICENSED ARCHITECT TO ALTER THESE PLANS AND SPECIFICATIONS. THIS DOCUMENT CONTAINS PROPERTY INFORMATION AND SHALL NOT BE USED OR REPRODUCED OR ITS CONTENTS DISCLOSED, IN WHOLE OR IN PART, WITHOUT THE PRIOR WRITTEN CONSENT OF BRIAN P. HERBERT

COPYRIGHT 2024 GHA ARCHITECTS

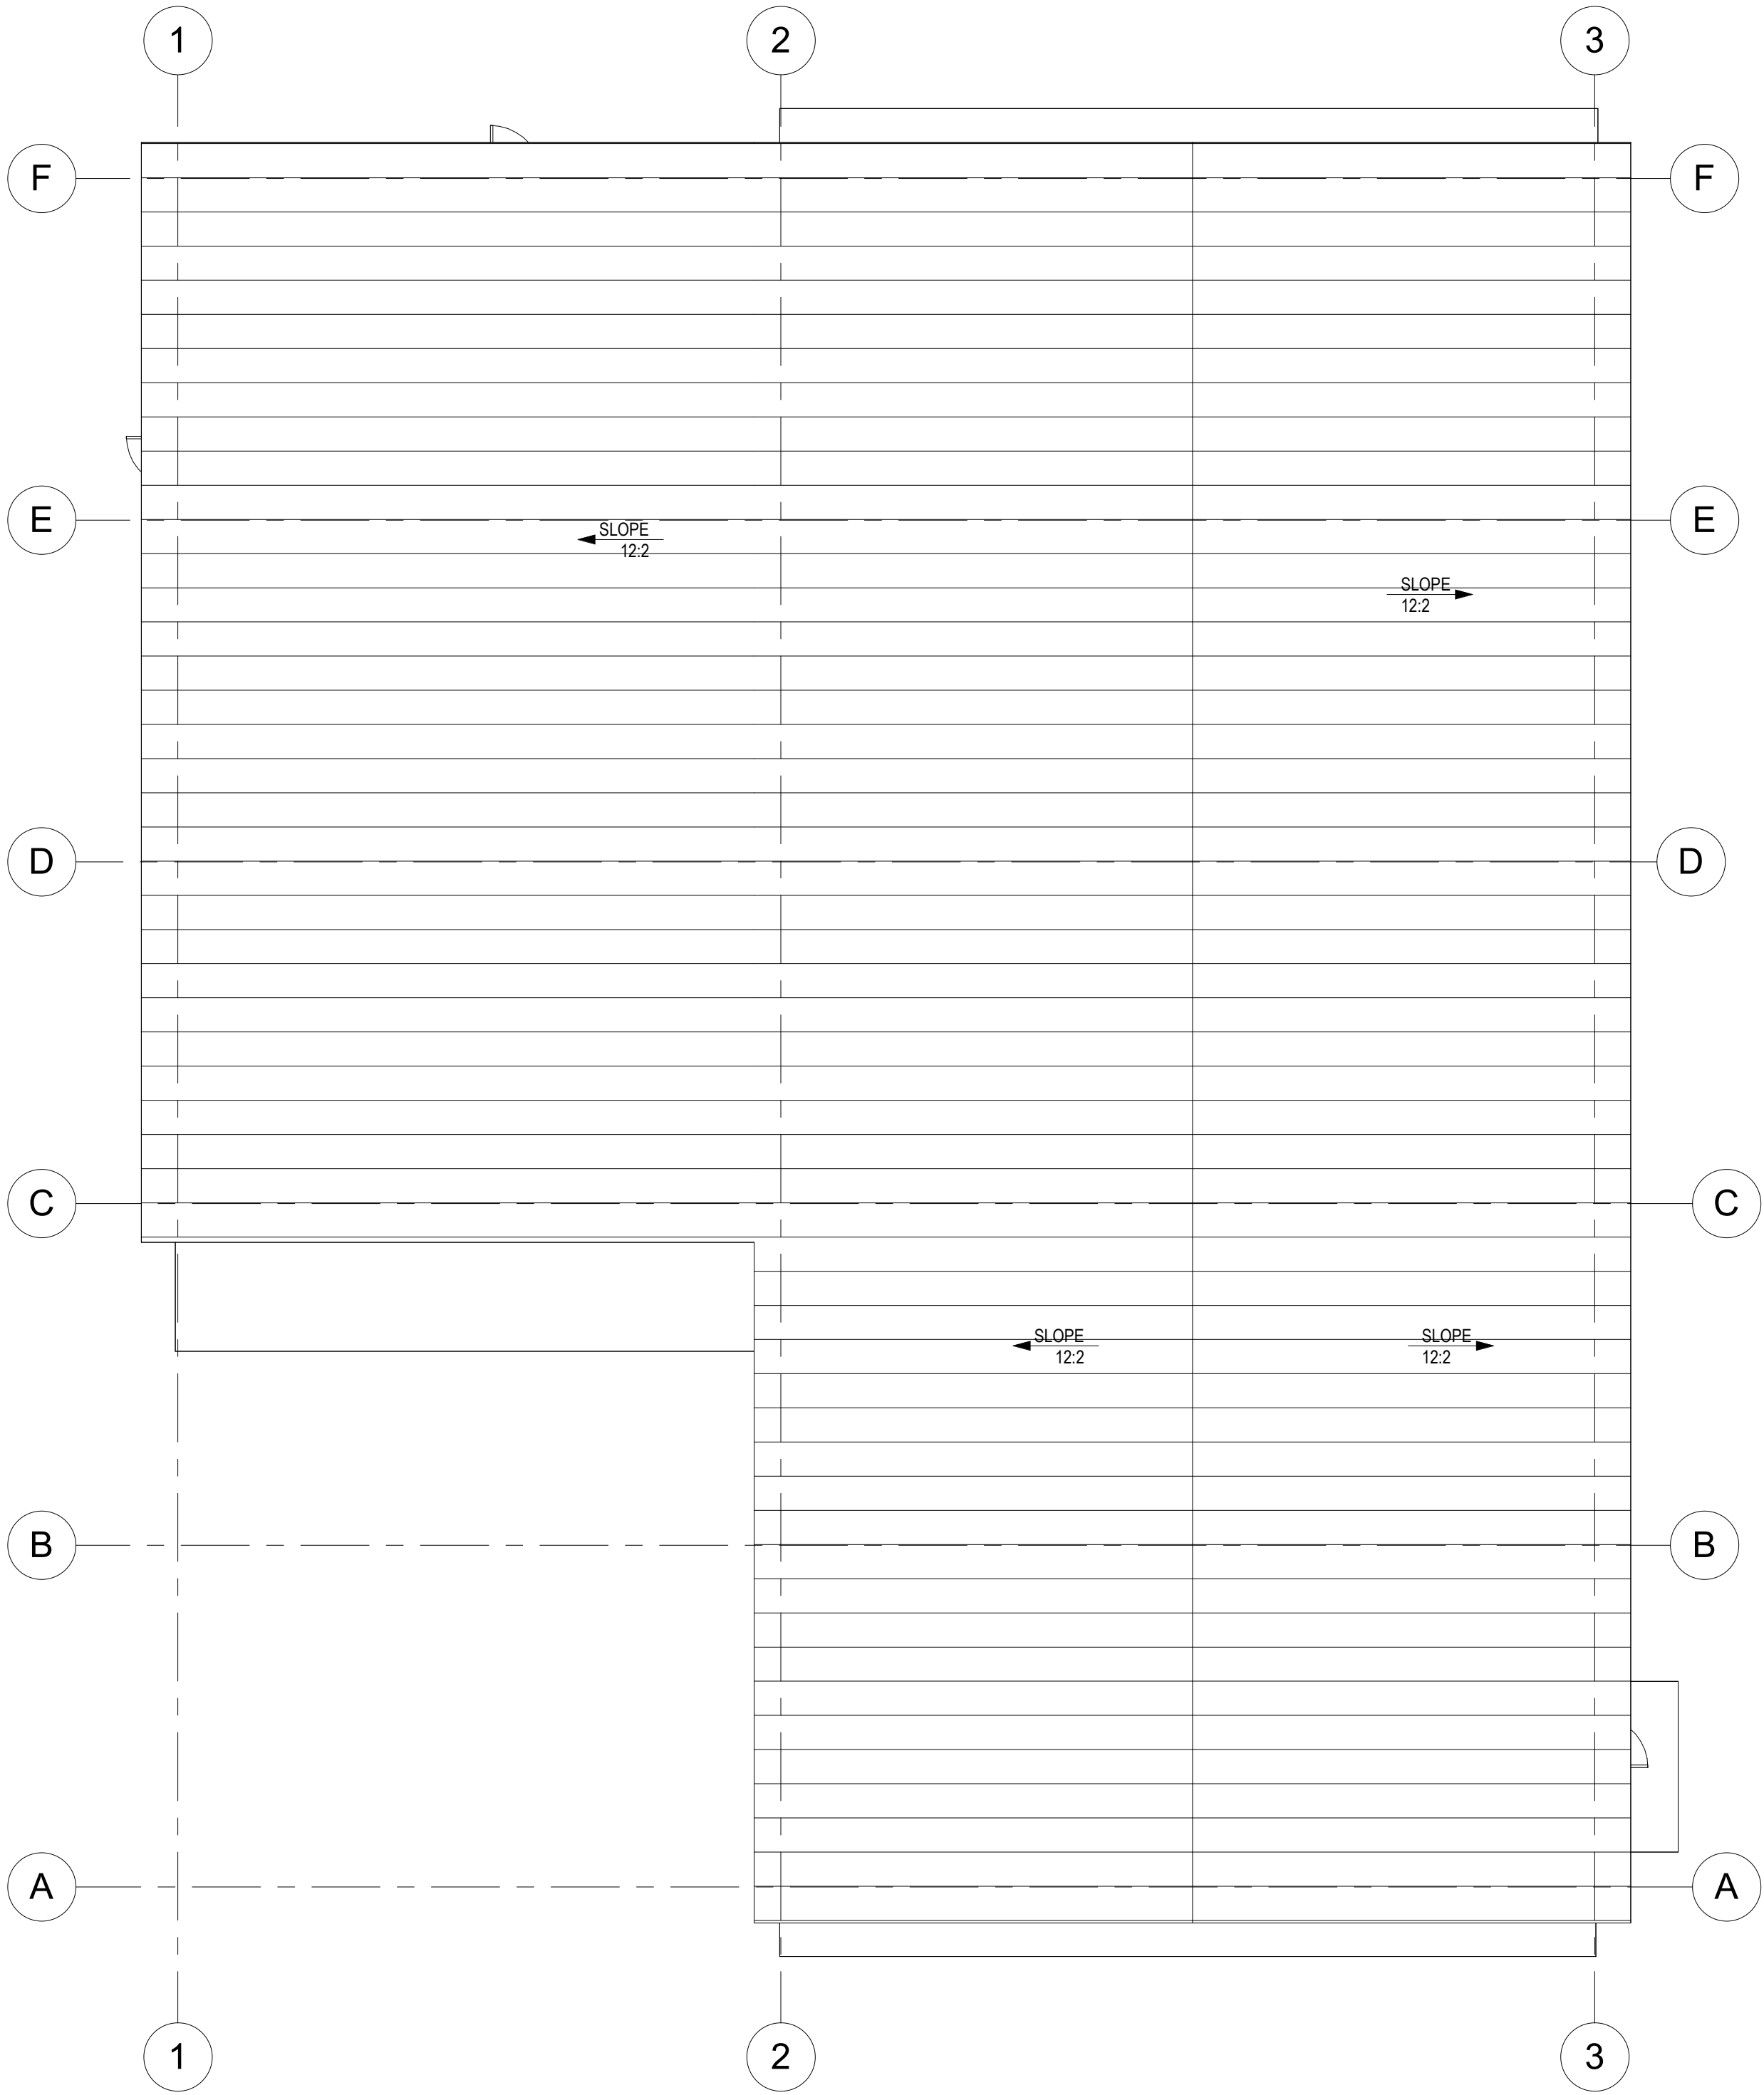

1 ROOF PLAN
1/8" = 1'-0"



BRIAN P. HERBERT FL AR0015474

DRC
PZ24-12000226
07.02.2025
ATLANTIC
FLEET WASH
James Argyropoulos
1501 West Atlantic Blvd., Pompano
Beach 33069



| No. | Description | Date |
|-----|-------------|------|
| | | |
| | | |
| | | |
| | | |
| | | |
| | | |
| | | |
| | | |
| | | |

PROJECT STATUS:
DRC
SUBMITTAL
DATE:
5.14.2025
PROJECT NUMBER:
7124

DRAWN BY: M.A. SCALE: AS NOTED CHECK BY: B.H.

DRAWING TITLE:
ROOF PLAN

DRAWING NUMBER:
A-102.