

KEYPLAN

**Alioskar
Ganem
Osorio**
Digitally signed by
Alioskar Ganem
Osorio
Date: 2024.01.11
11:35:00 -05'00'

CONSULTING ENGINEER



ALIOSKAR GANEM P.E.
FL. LIC. No. 74745

ECO POMPAÑO TOWNHOME
DEVELOPMENT

3223 NE 5TH ST, POMPAÑO
BEACH, FL. 33062

PROPERTY ID.
484331080280

UNIT I

NOTES/COMMENTS


REVISIONS / SUBMISSIONS

DRAWN BY: AG
CHECKED BY: AG
INITIAL DRAWING RELEASE DATE: ISSUE DATE


ELEVATION

A-200.1

DRC
PZ24-12000008
5/15/2024

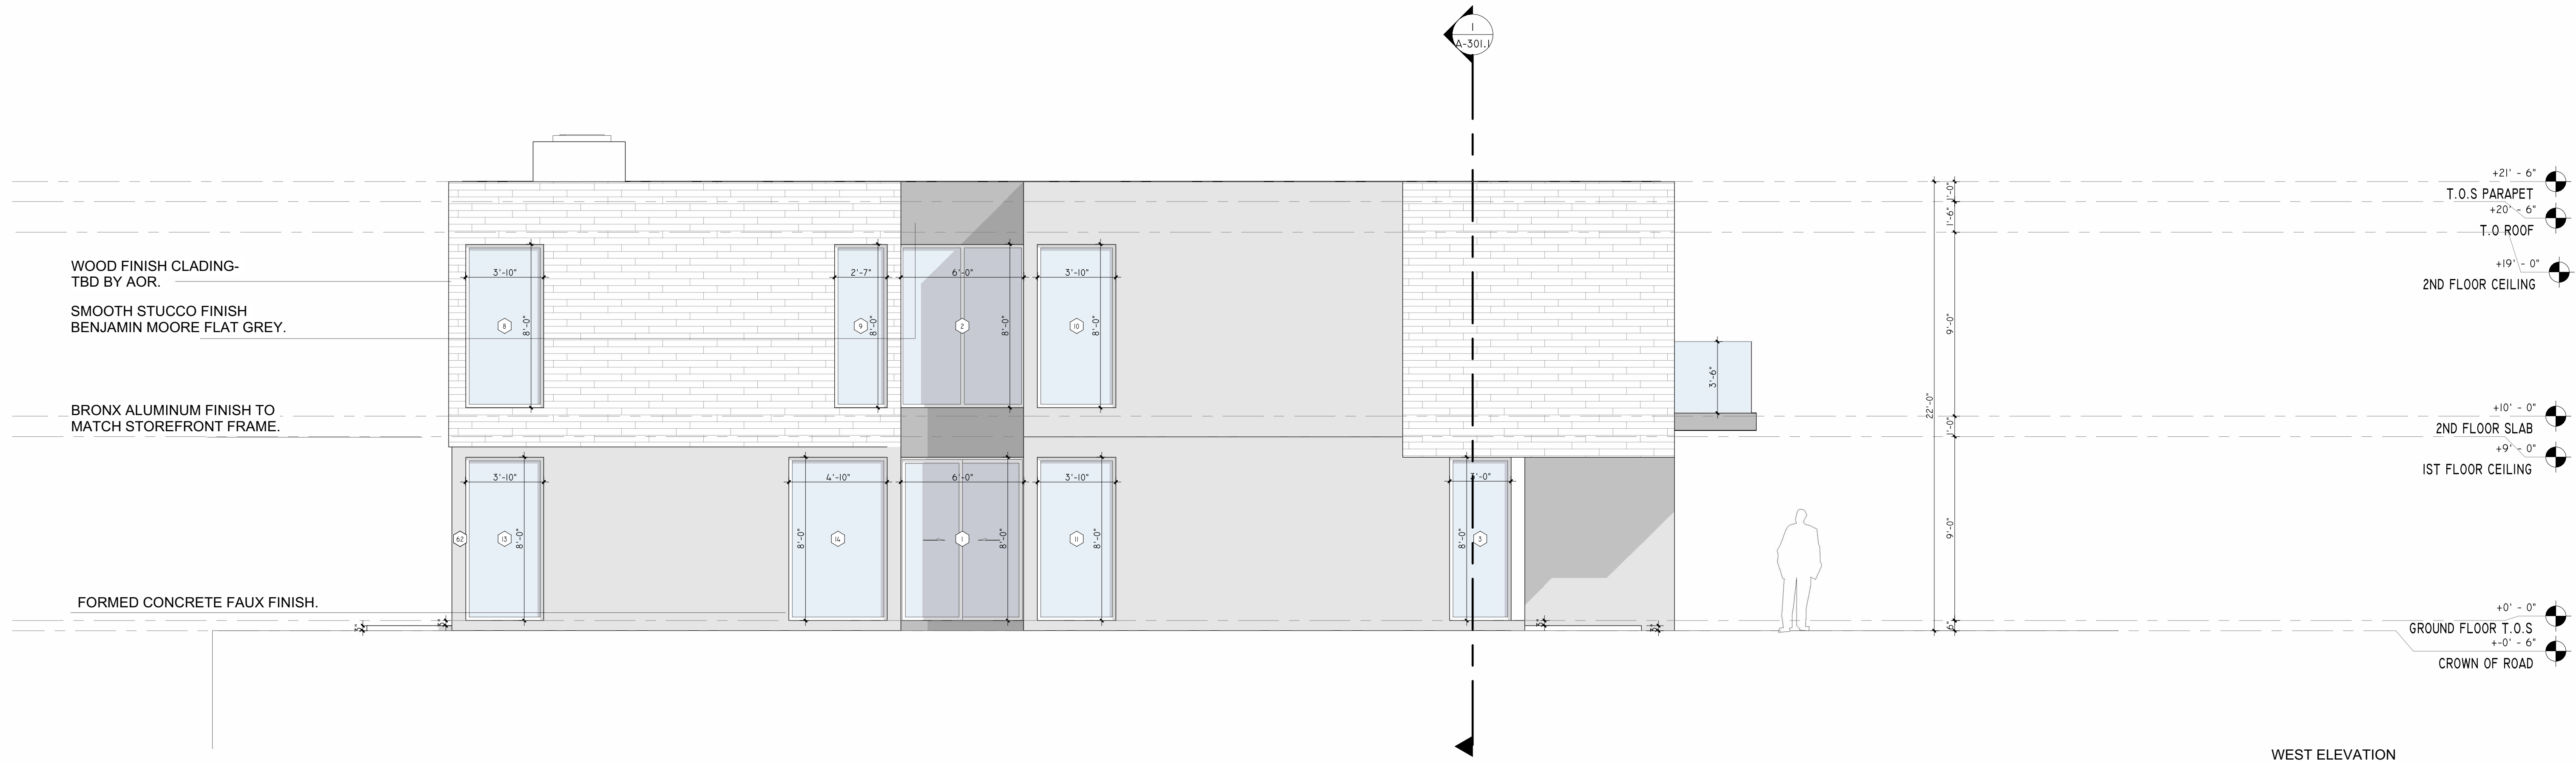

1 WEST ELEVATION
1/4" = 1'-0"

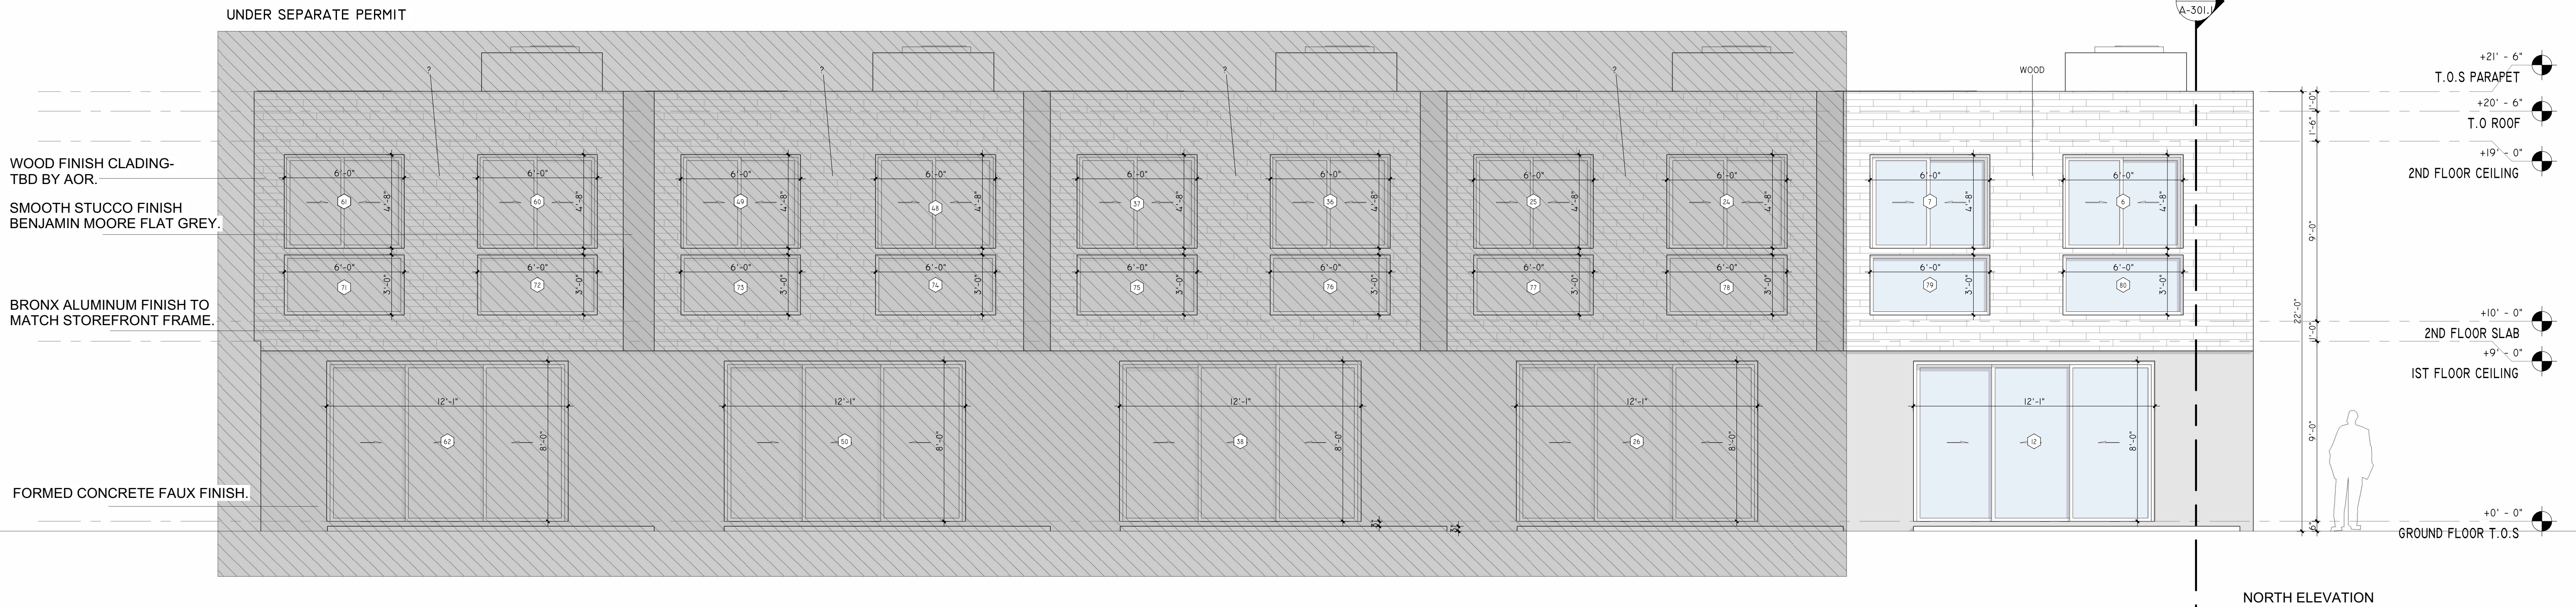

2 SOUTH ELEVATION
1/4" = 1'-0"

NORTH ELEVATION