

KEYPLAN

**Alioskar  
Ganem  
Osorio**

Digitally signed by  
Alioskar Ganem  
Osorio  
Date: 2024.01.11  
13:36:23 -05'00'

CONSULTING ENGINEER



ALIOSKAR GANEM P.E.  
FL. LIC. No. 74745

ECO POMPAÑO TOWNHOME  
DEVELOPMENT

3225 NE 5TH ST. POMPAÑO  
BEACH, FL. 33062

PROPERTY ID.  
484331080282

UNIT 2

NOTES/COMMENTS


REVISIONS / SUBMISSIONS

DRAWN BY: AG  
CHECKED BY: AG  
INITIAL DRAWING  
RELEASE DATE: ISSUE DATE

ELEVATION


A-200.2

**DRC**  
PZ24-12000008  
5/15/2024

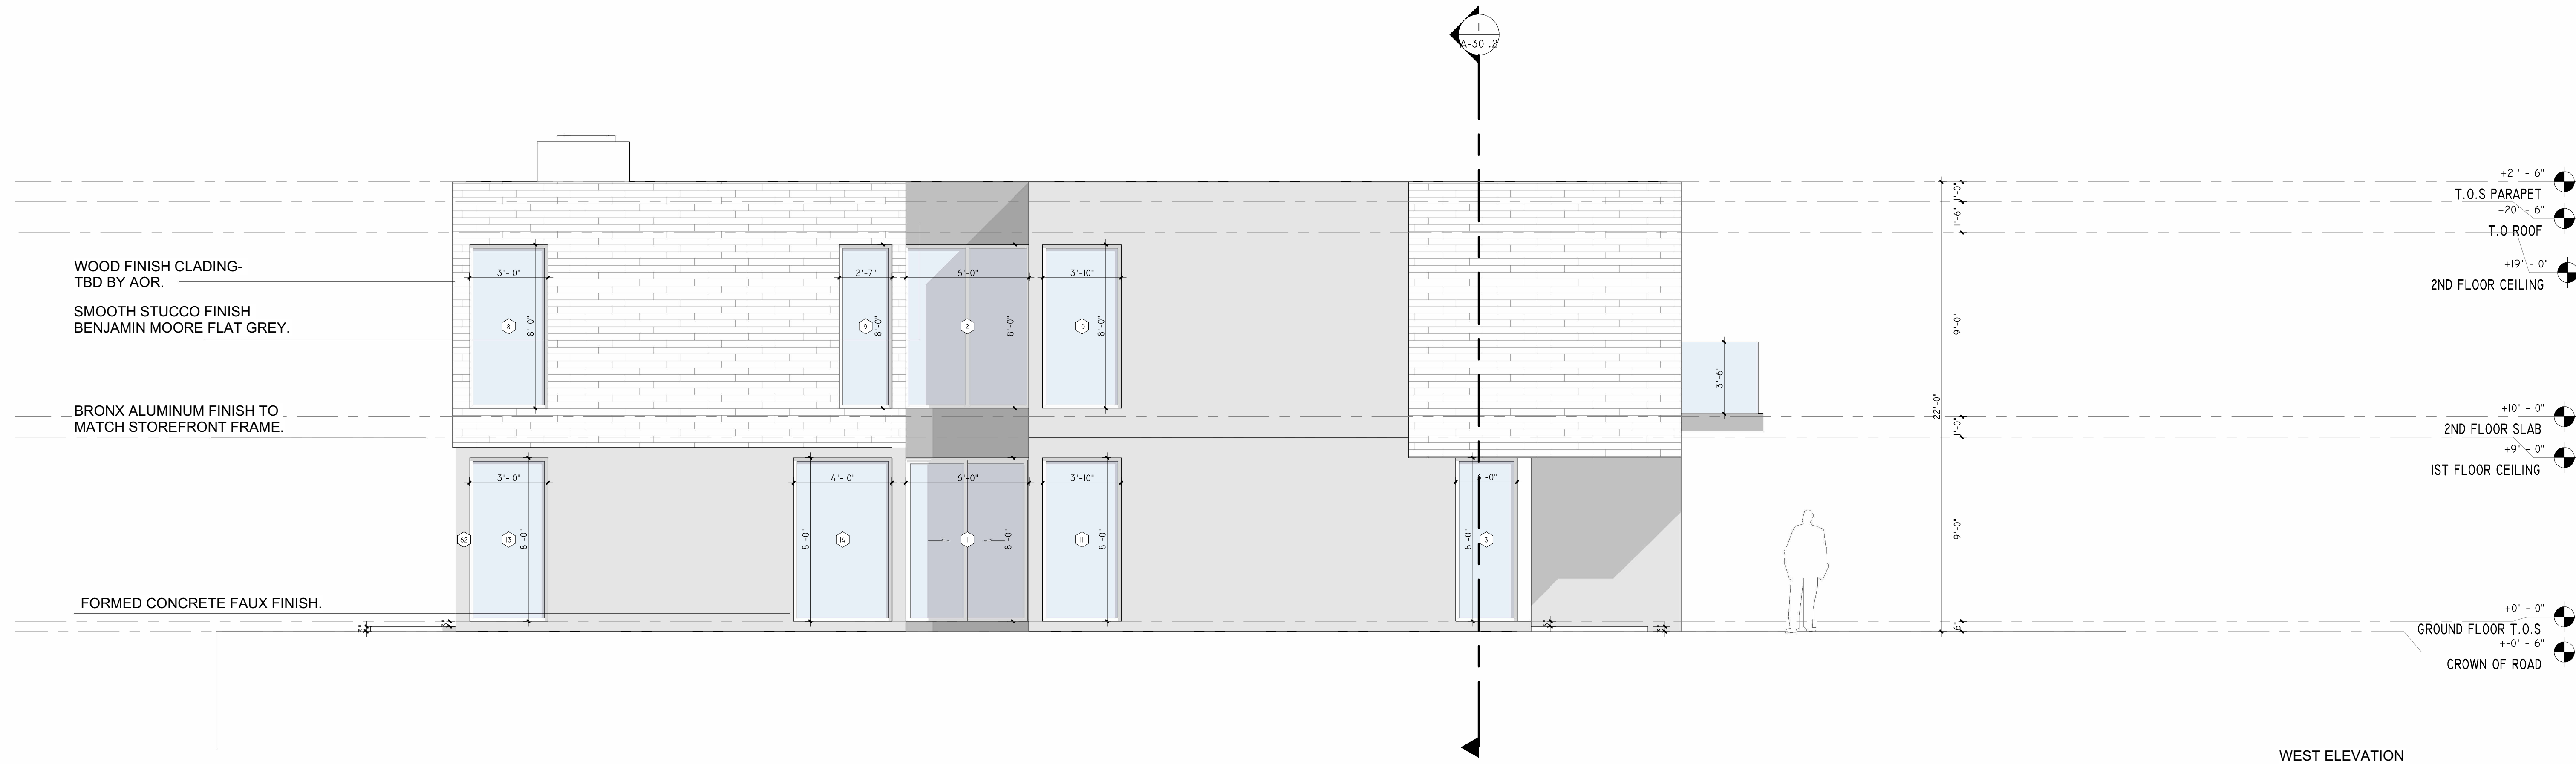

1 WEST ELEVATION  
1/4" = 1'-0"


UNDER SEPARATE PERMIT

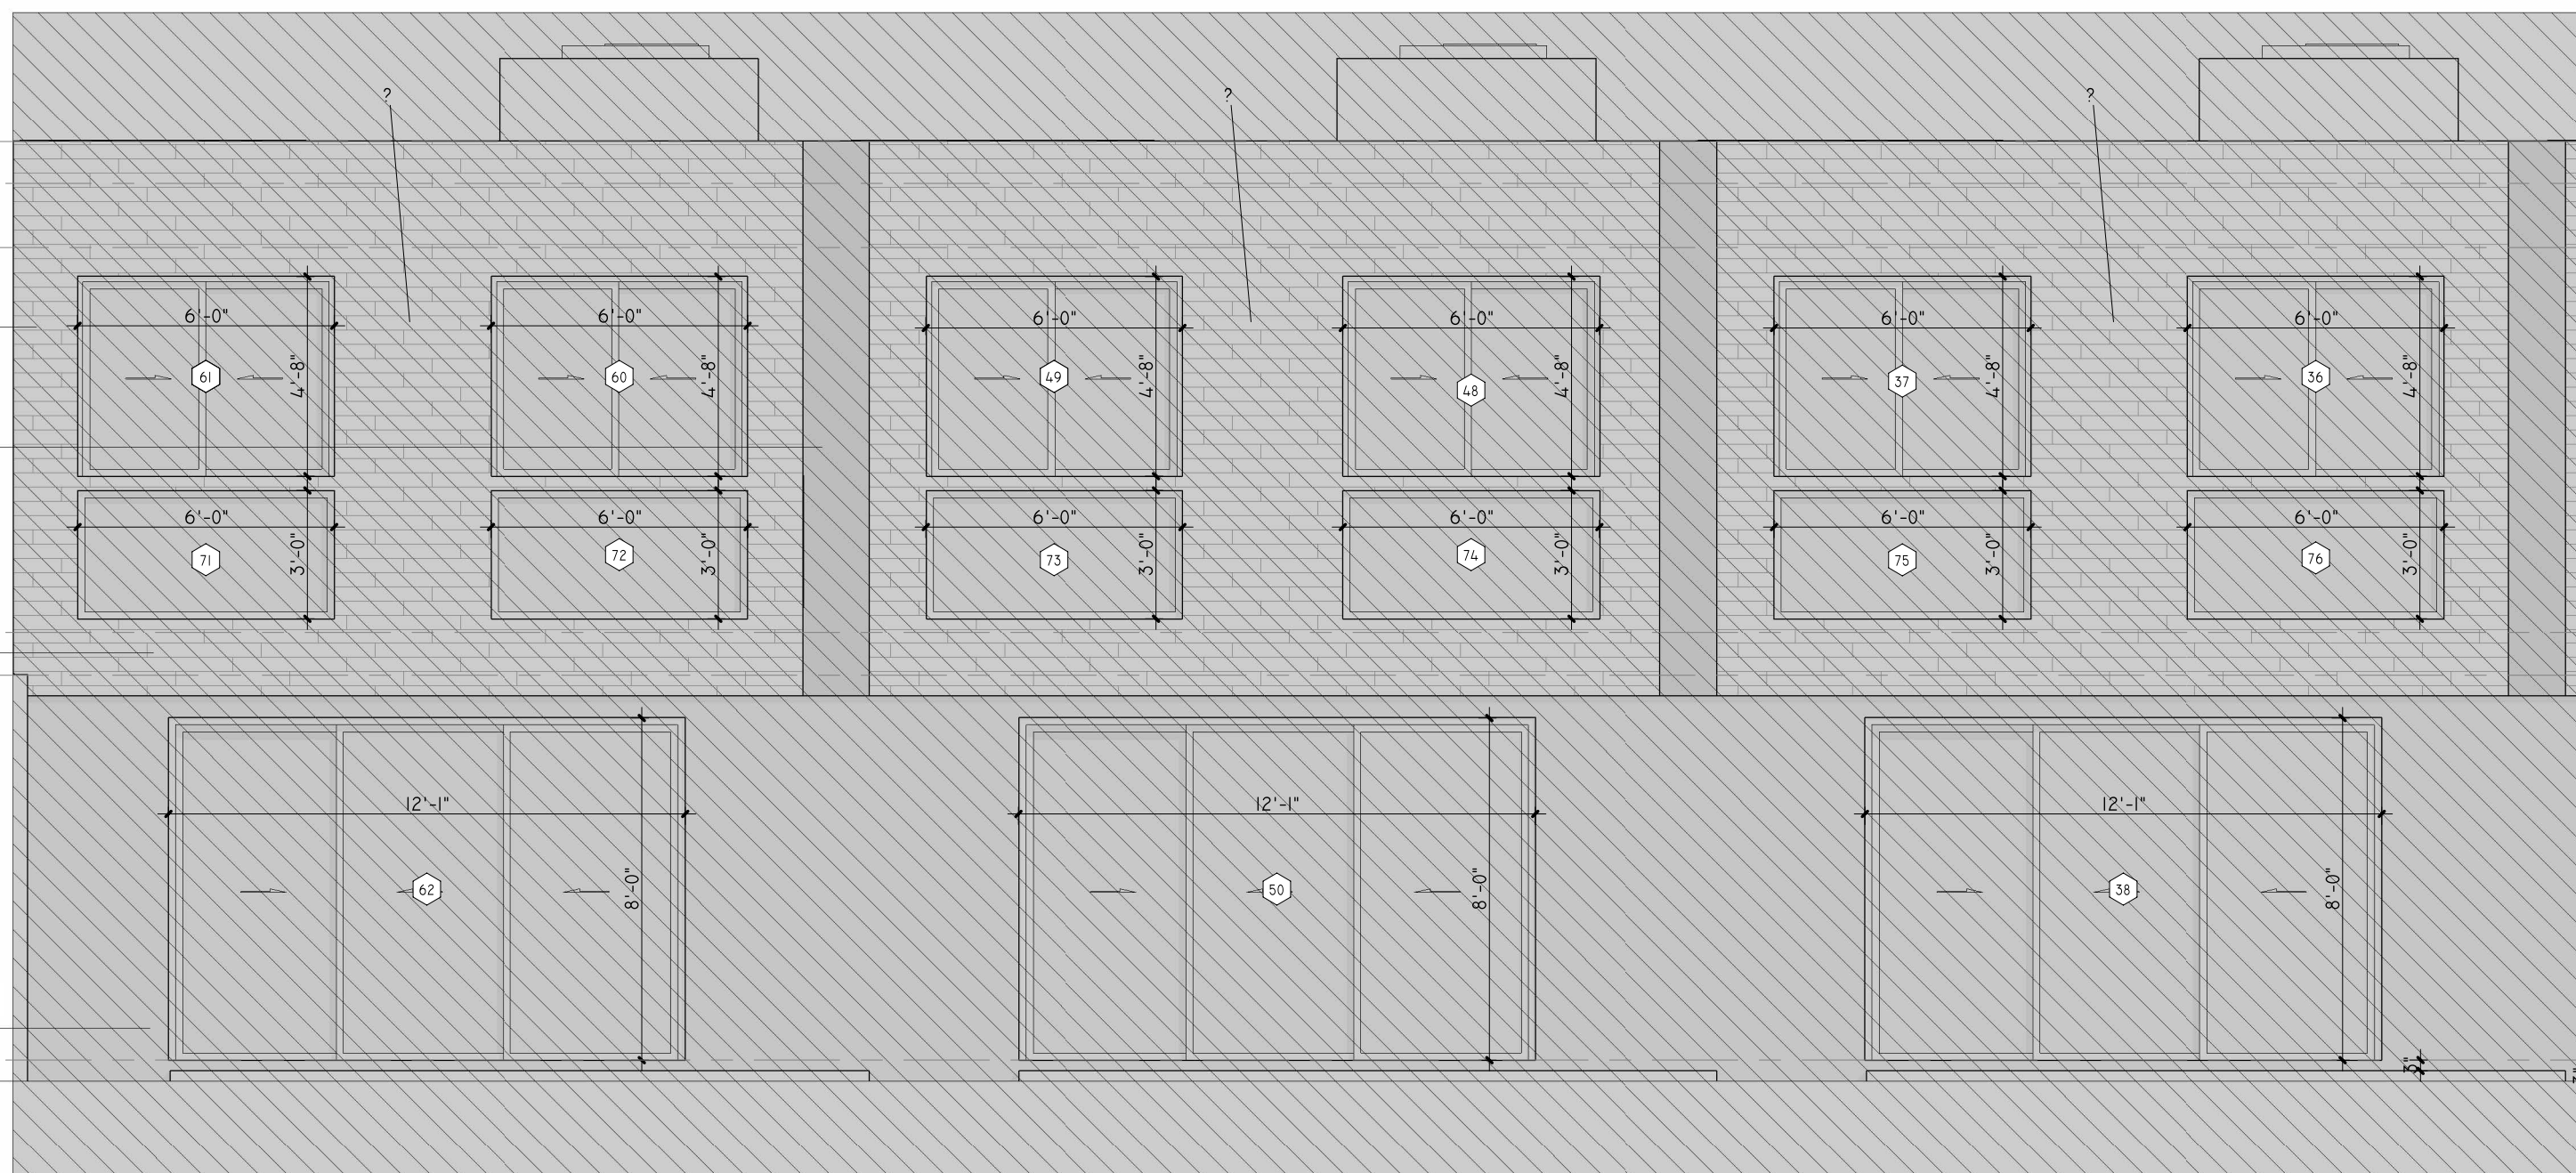

2 SOUTH ELEVATION  
1/4" = 1'-0"

WOOD

UNDER SEPARATE PERMIT

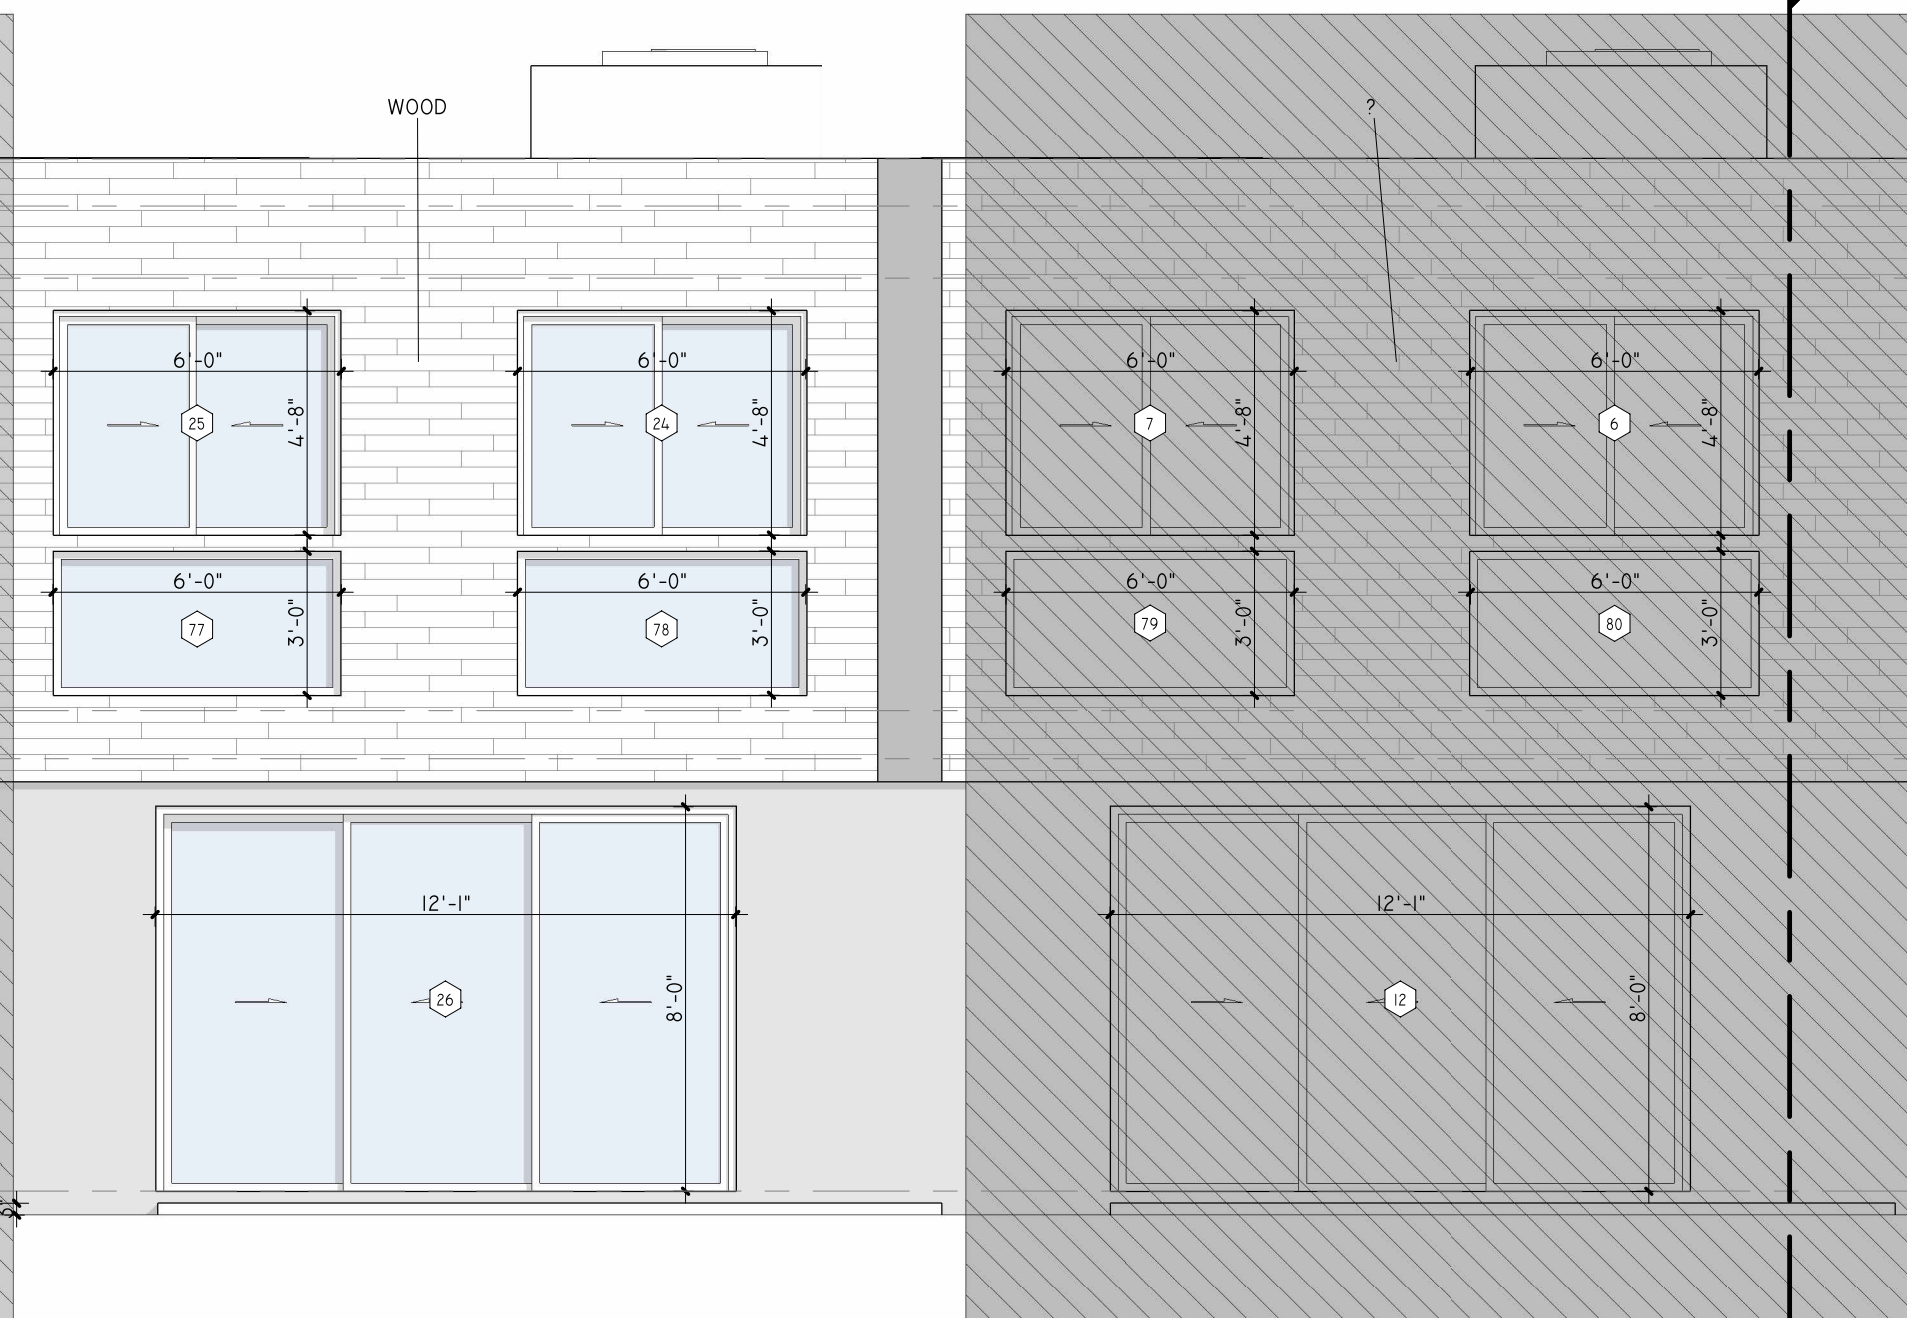

NORTH ELEVATION