
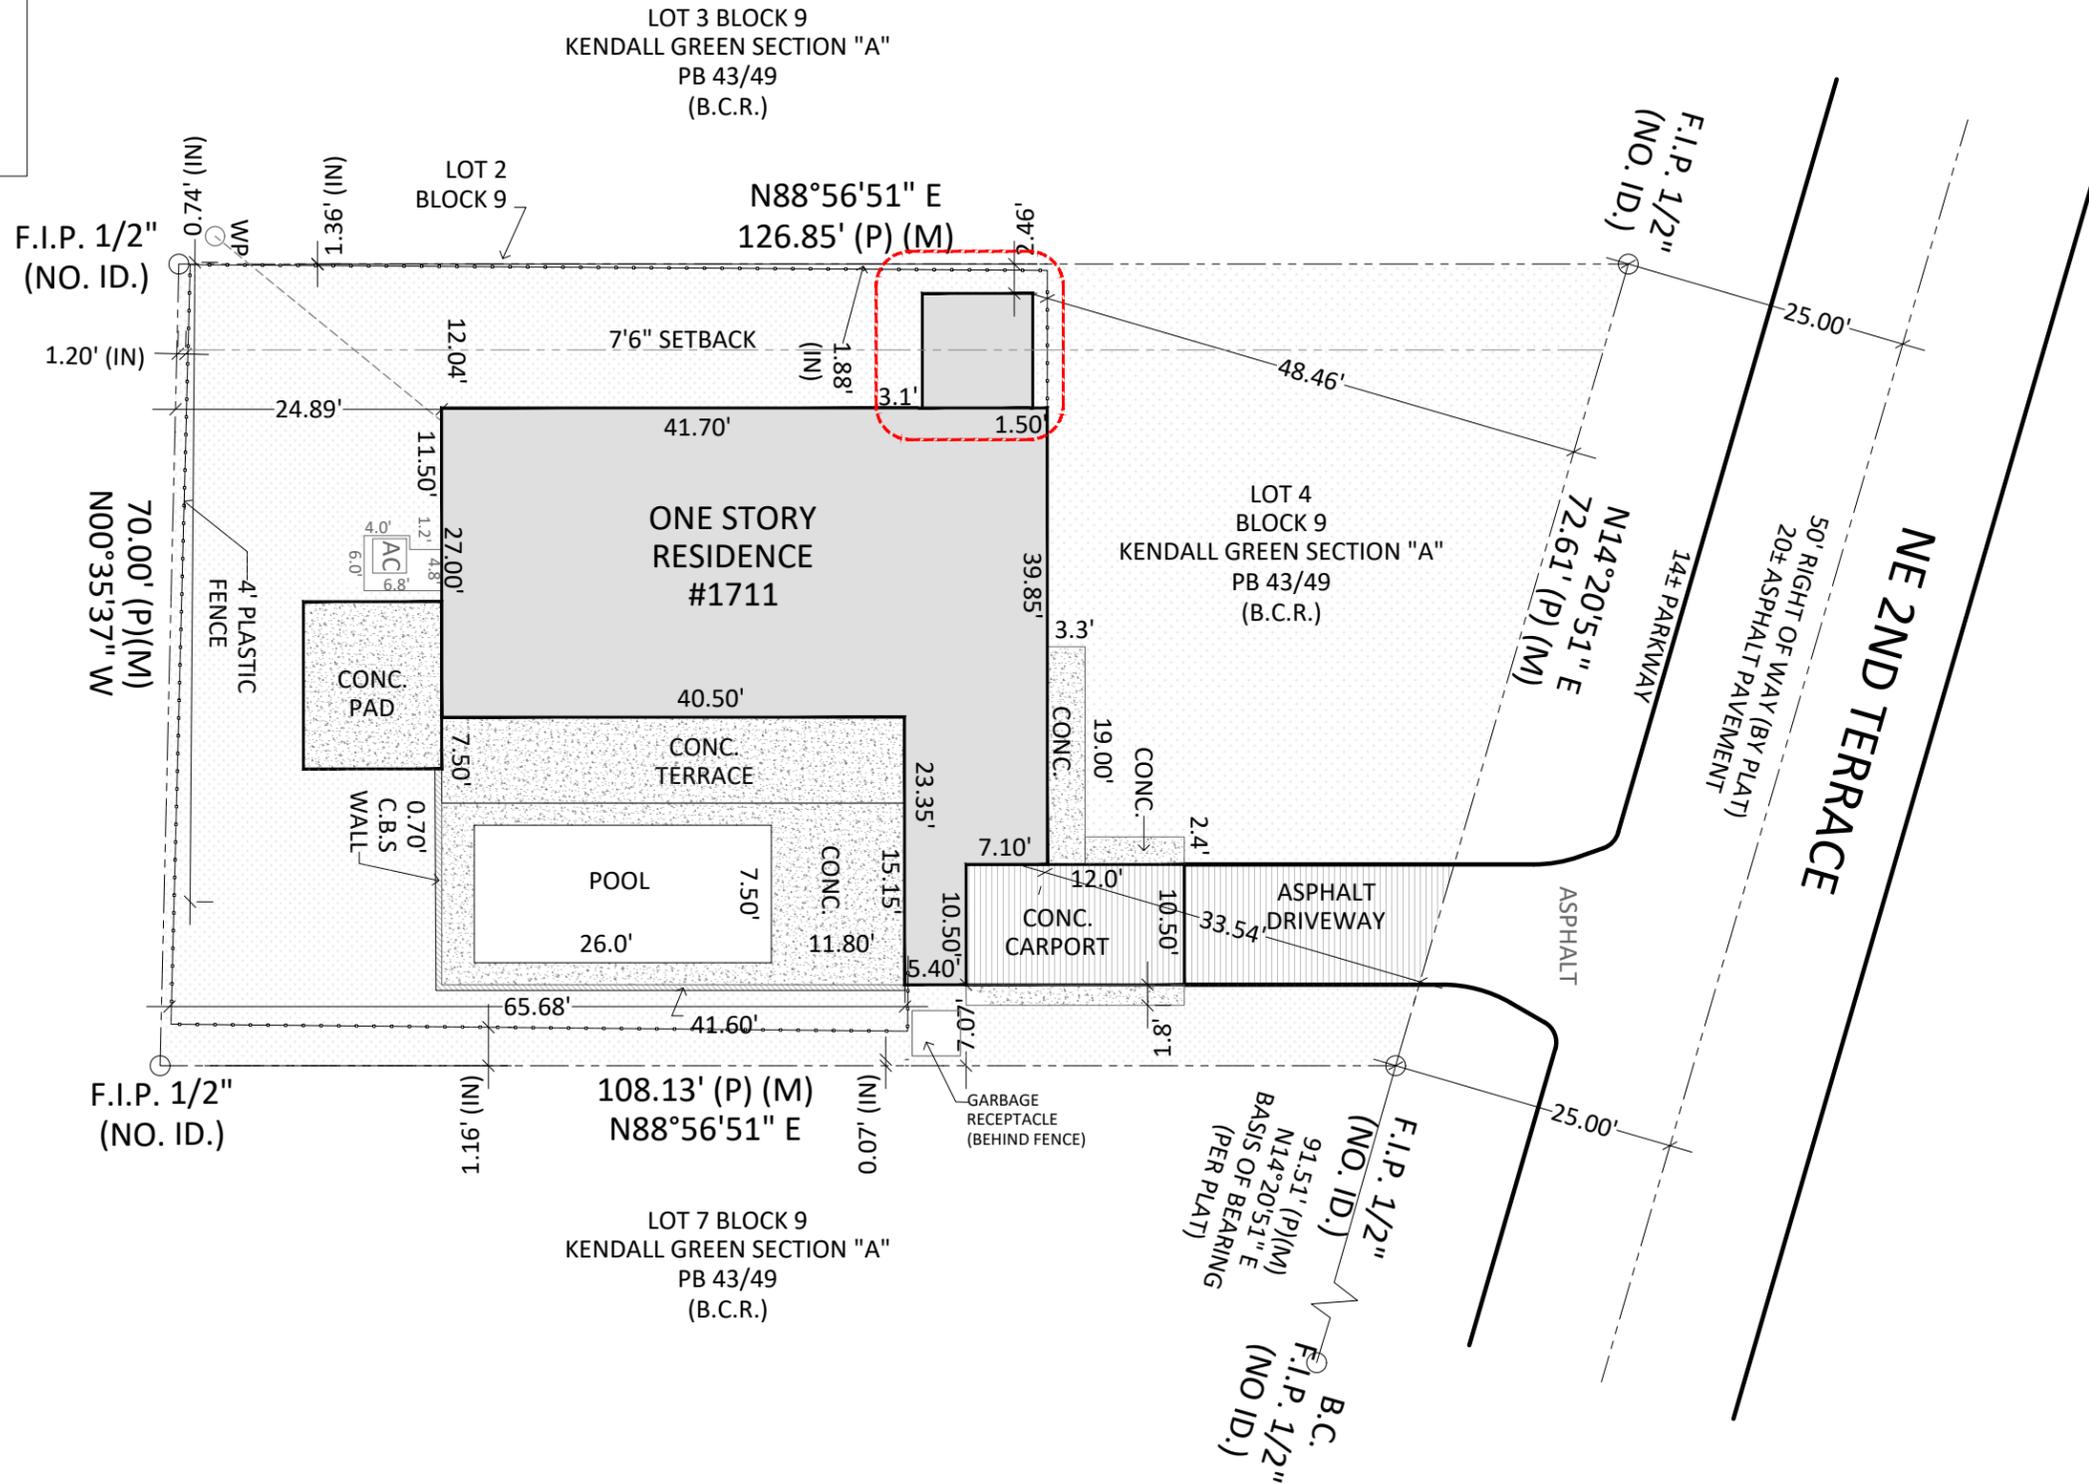


LOT 3 BLOCK 9
KENDALL GREEN SECTION "A"
PB 43/49
(B.C.R.)

LOT 4
BLOCK 9
KENDALL GREEN SECTION "A"
PB 43/49
(B.C.R.)

LOT 7 BLOCK 9
KENDALL GREEN SECTION "A"
PB 43/49
(B.C.R.)

LEGEND	
	SOD (SOFT LANDSCAPING)
	CONCRETE DRIVEWAY
	PAVED BACK PATIO
	HARDSCAPE SIDEWALK
	EXIST. HOUSE
	WATERWAY
	EXIST. TREES
	EXIST. PALM TREES
	LOT BOUNDARIES

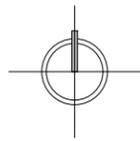


REVISIONS	
1	04-25-24 ISSUED FOR SITE PRECONSULTATION
2	05-15-24 ISSUED FOR DEMO PLANS
3	09-17-24 ISSUED FOR PERMIT
4	10-03-24 NEW DOOR ADDED
5	01-16-25 REV'S AS PER BUILDING DEPT. COMMENTS
6	
7	
8	
9	
10	



Brian D Laug

- GENERAL NOTES:**
- ALL IDEAS, DESIGN, ARRANGEMENTS, PLANS, DRAWINGS, SPECIFICATIONS AND ANY OTHER DOCUMENTS INDICATED OR REPRESENTED BY THIS DRAWING ARE OWNED BY, AND ARE IN THE PROPERTY OF WESTPORT ARCHITECTURAL, LLC AND THEIR CONSULTANTS AND WERE CREATED, EVOLVED AND DEVELOPED FOR USE ON, AND IN CONNECTION WITH THE SPECIFIED PROJECT. THIS INCLUDES DOCUMENTS IN ELECTRONIC FORM, AND NOT TO BE USED IN, OR DISCLOSED TO ANY PERSON, CORPORATION OR FIRM FOR ANY PURPOSE AND SHALL NOT BE REPRODUCED IN WHOLE OR IN PART WITHOUT WRITTEN CONSENT FROM WESTPORT ARCHITECTURAL, LLC. THEIR CONSULTANTS SHALL BE DEEMED THE AUTHORS AND OWNERS OF THEIR RESPECTIVE INSTRUMENTS OF SERVICE AND SHALL RETAIN ALL COMMON LAW, STATUTORY AND OTHER RESERVED RIGHTS, INCLUDING COPYRIGHTS.
 - VISUAL CONTACT WITH THESE PLANS OR SPECIFICATIONS SHALL CONSTITUTE CONCLUSIVE EVIDENCE OF ACCEPTANCE OF THESE RESTRICTIONS.
 - THE INSTRUMENTS OF SERVICE SHALL NOT BE USED FOR FUTURE ADDITIONS OR ALTERATIONS TO THIS PROJECT OR FOR OTHER PROJECTS WITHOUT THE PRIOR WRITTEN AGREEMENT. ANY UNAUTHORIZED USE OF THE INSTRUMENTS OF SERVICE SHALL BE AT THE OWNER'S SOLE RISK AND WITHOUT LIABILITY TO WESTPORT ARCHITECTURAL, LLC AND THEIR CONSULTANTS.
 - CONTRACTOR MUST CHECK AND VERIFY ALL DIMENSIONS BEFORE COMMENCING WORK AND TO REPORT ANY DISCREPANCIES TO WESTPORT ARCHITECTURAL, LLC.
 - DO NOT SCALE DRAWINGS.
 - ALL CONSTRUCTION TO BE ACCORDING TO BEST COMMON PRACTICE AND CONFORM TO THE FLORIDA BUILDING CODE.

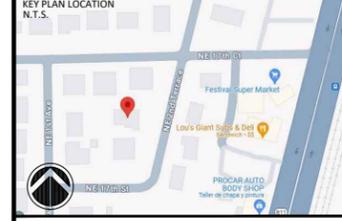

Westport Architectural LLC
6810 N State Rd. 7, Coconut Creek,
Florida 33073
954-257-9189

PROJECT:
LAUNDRY ROOM RENOVATION
1711 NE, 2ND TERRACE
POMPANO BEACH, FL

SHEET TITLE:
EXISTING SITE PLAN

SCALE: 1/16" = 1'-0"	JOB No.
DATE: SEPT. 2024	PRINTED: 1/16/2025
DRAWN BY: M. CARVALLO	SHEET No.
CHECKED BY: R. BARCLAY	CS-1