


DESIGNED	DRAWN	CHECKED
NH	NH	JY

REVISIONS

DATE:	COMM:
04.05.2024	23008


POMPANO HOTEL

101 S. OCEAN BLVD
POMPANO BEACH, FL 33062

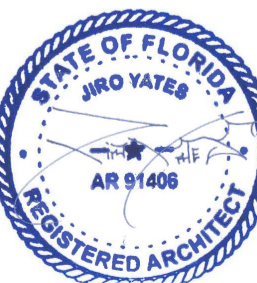

Digitally signed
by Jiro Yates
Date:
2024.04.05
10:41:04-04'00'

GROUND FLOOR TRANSPARENCY CALCULATION
FACADE AT BUILD-TO LINE: 77'-8"
AMOUNT OF GLAZING BETWEEN
2'-0" ABOVE GRADE AND 6'-8"
ABOVE GRADE: 21'-5" x 10'-0" x 31'-0" = 62'-5"
TRANSPARENCY PROVIDED 79.7%

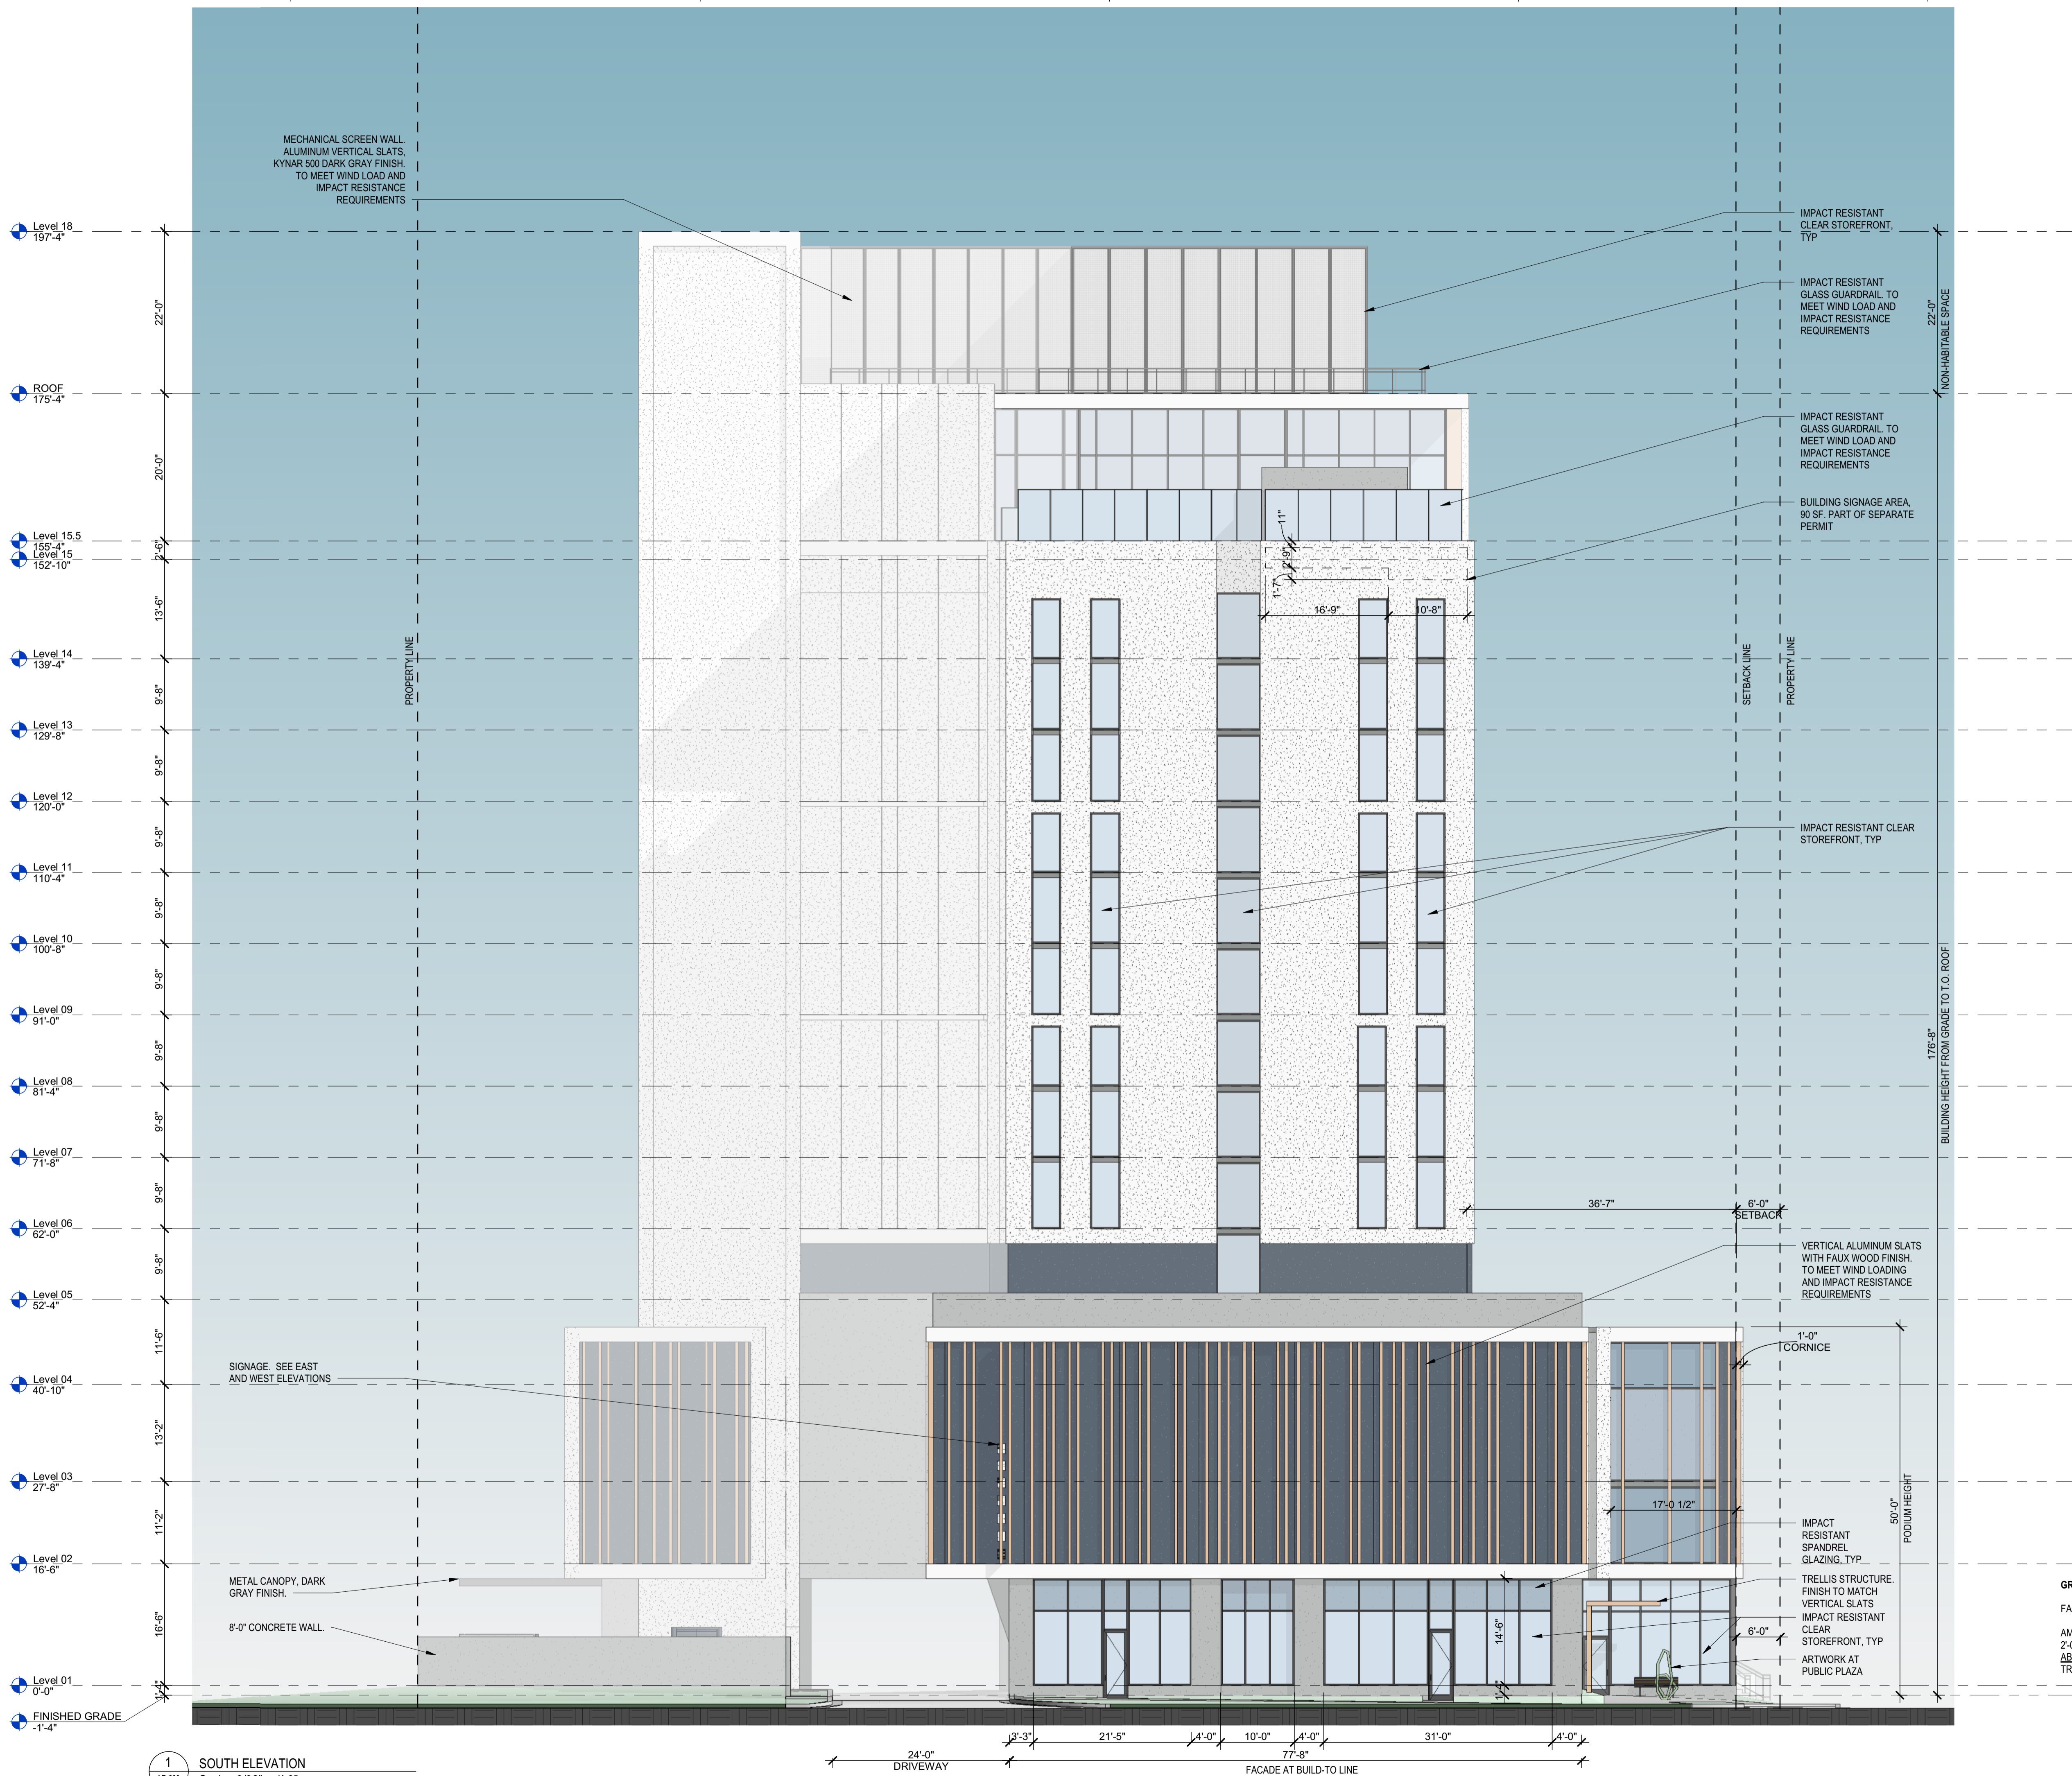

1 SOUTH ELEVATION
Scale: 3/32" = 1'-0"

P&Z
AR-203
05/22/2024