

DESIGNED	DRAWN	CHECKED
NH	NH	JY

REVISIONS

DATE:	COMM:
02.28.2024	23008

POMPANO HOTEL

101 S. OCEAN BLVD
POMPANO BEACH, FL 33062

Digitally signed
by Jiro Yates
Date:
2024.02.28
09:55:40-05'00'

DATE: 02/28/2024 9:22:28 AM

PROJECT: PZ23-12000042

05/22/2024



1 - ALUMINUM BATTENS W/ FAUX WOOD FINISH



2 - GLASS GUARDRAILS




3 - CLEAR STOREFRONT GLAZING & GRAY MULLIONS



4 - LOUVERED MECHANICAL SCREEN




5 - SCORED STUCCO

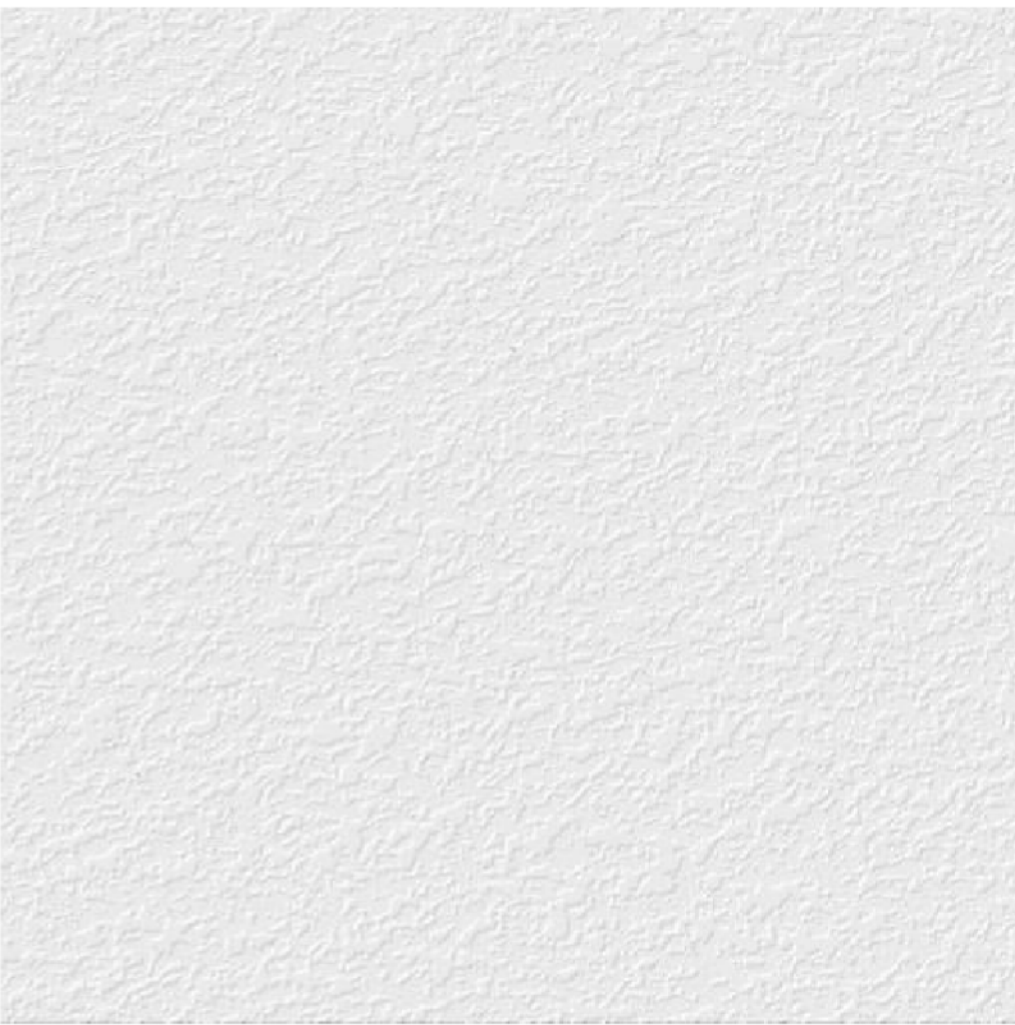


6 - STUCCO FINISH - WHITE

COLOR: SW 7757 - HIGH REFLECTIVE WHITE

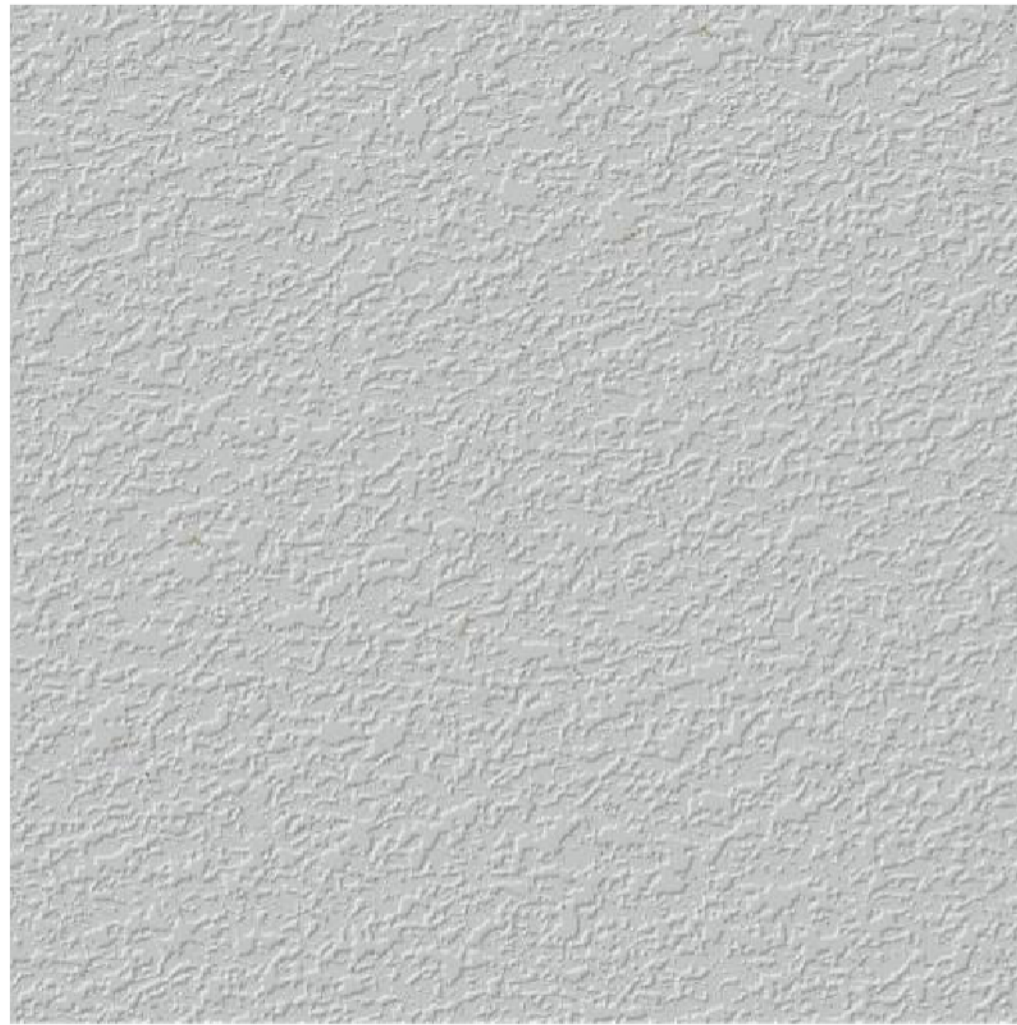


7 - STUCCO FINISH - GRAY

COLOR: SW 7071 - GRAY SCREEN

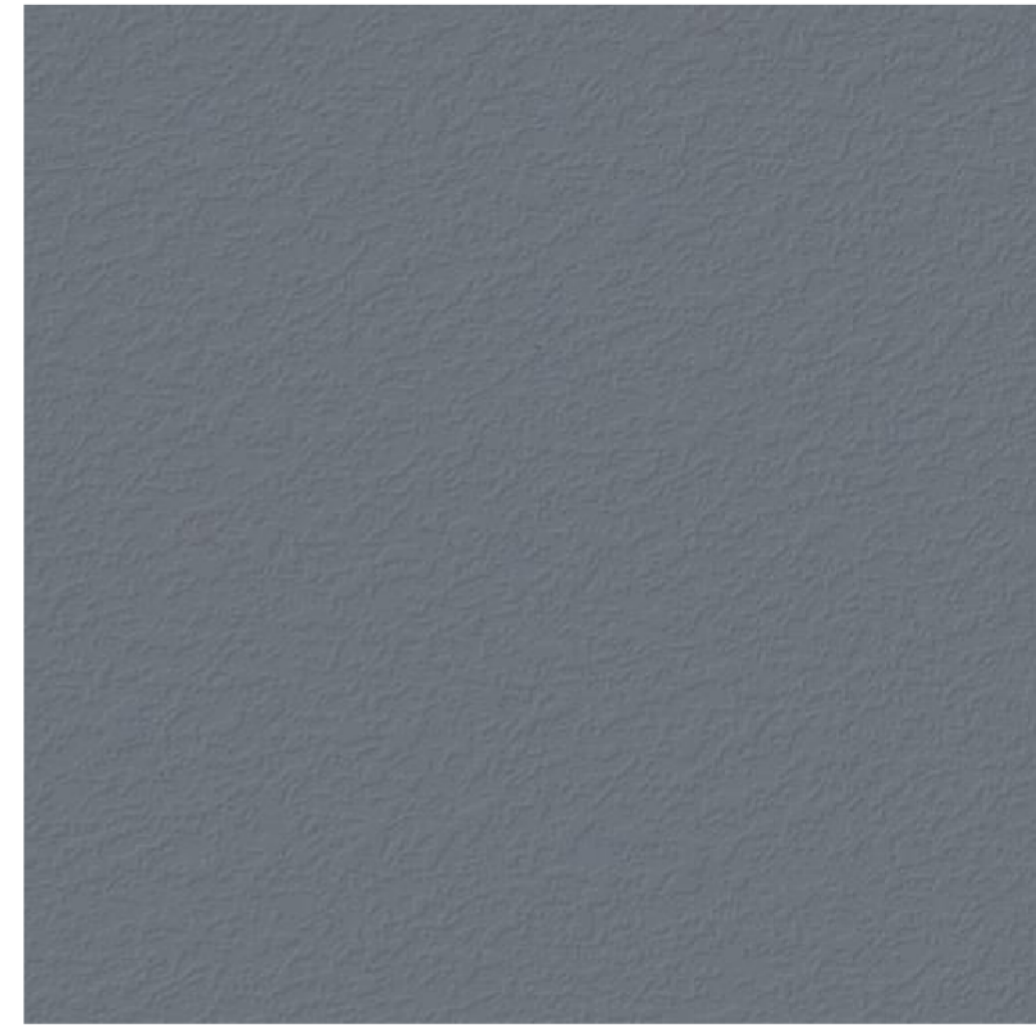

8 - STUCCO FINISH - DARK BLUE

COLOR: SW 2739 - CHARCOAL BLUE

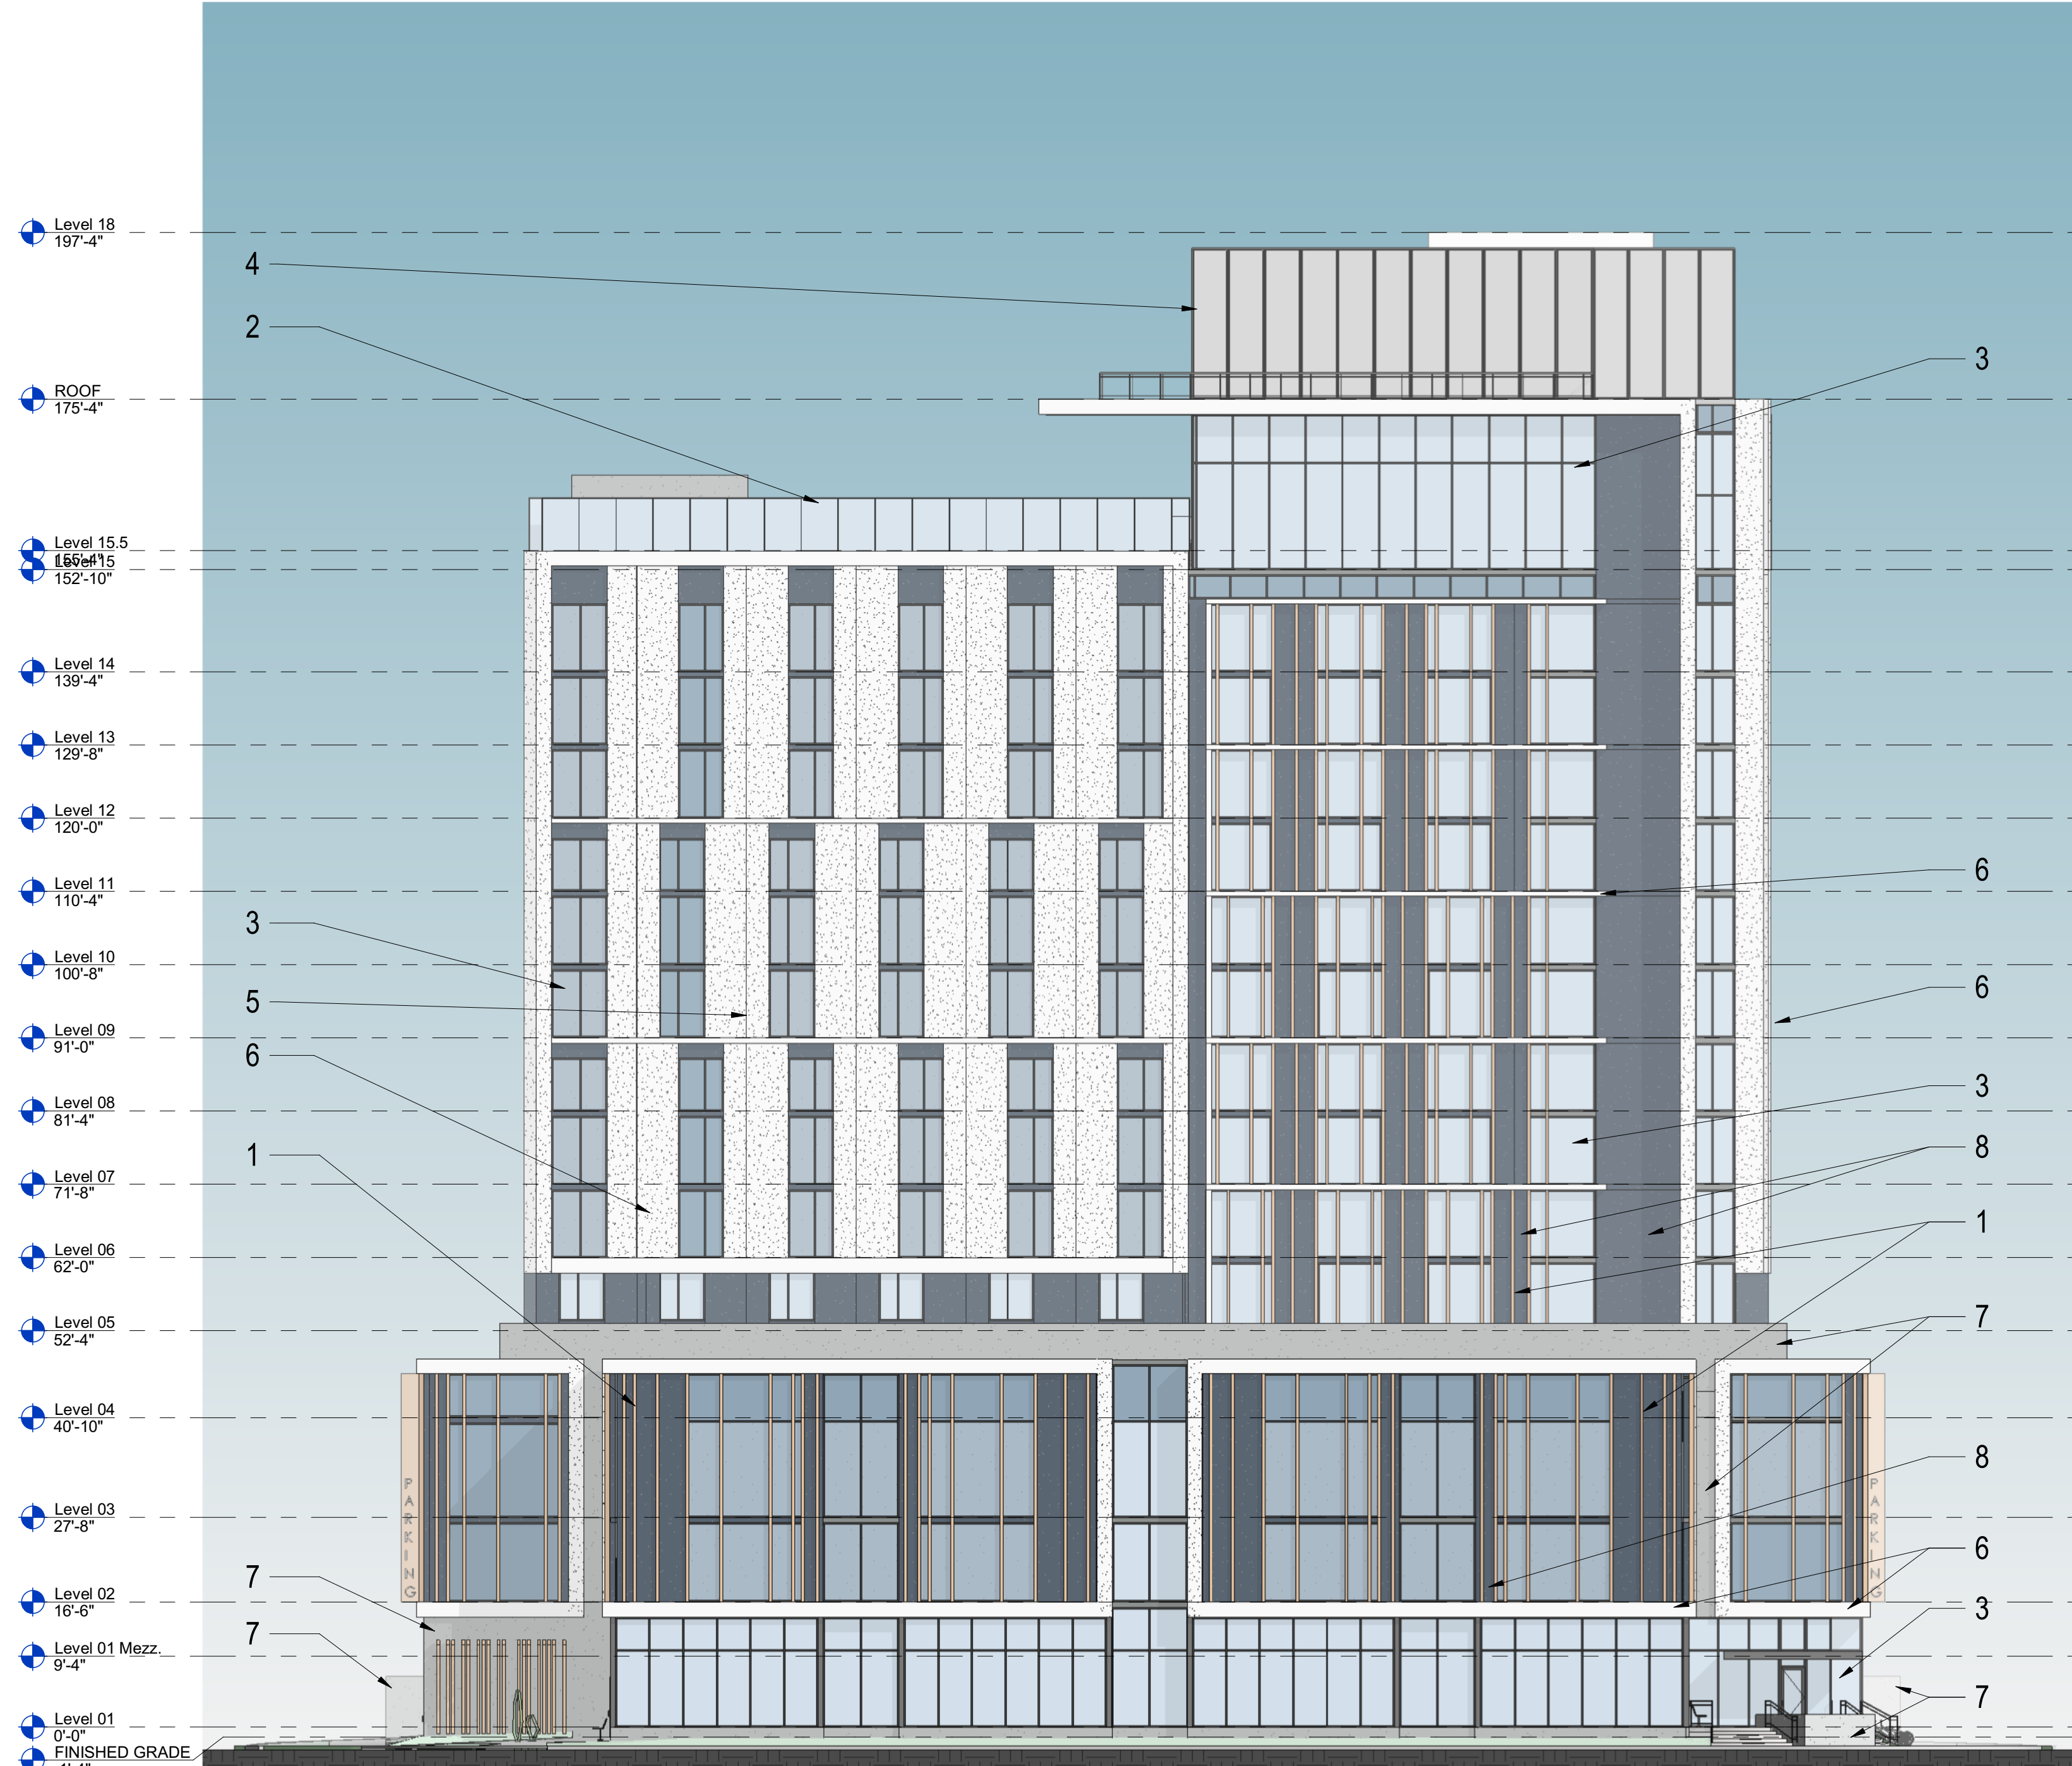

1 EAST ELEVATION
Scale: 1/16" = 1'-0"