




DESIGNED	DRAWN	CHECKED
NH	NH	JY

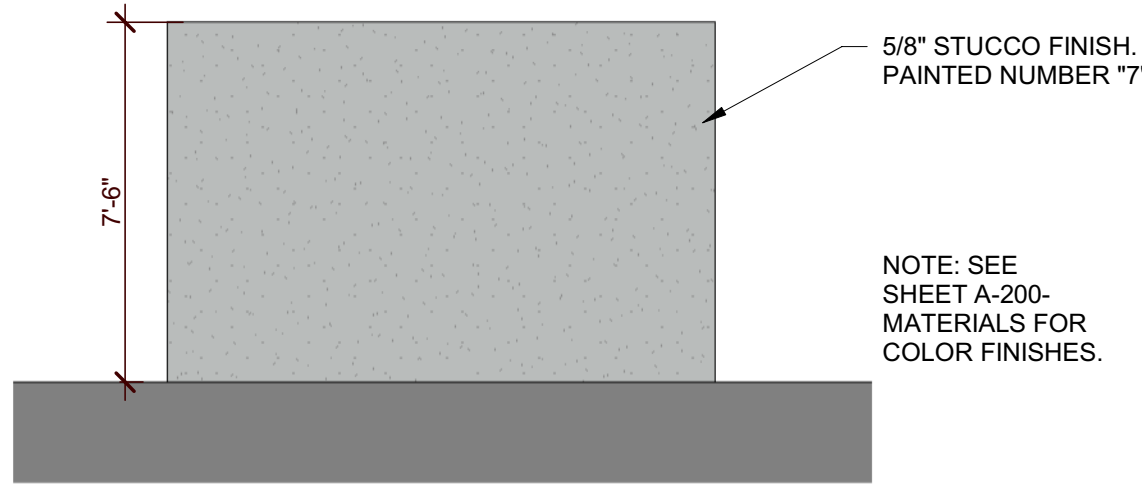


6 DUMPSTER WEST ELEVATION
Scale: 1/4" = 1'-0"

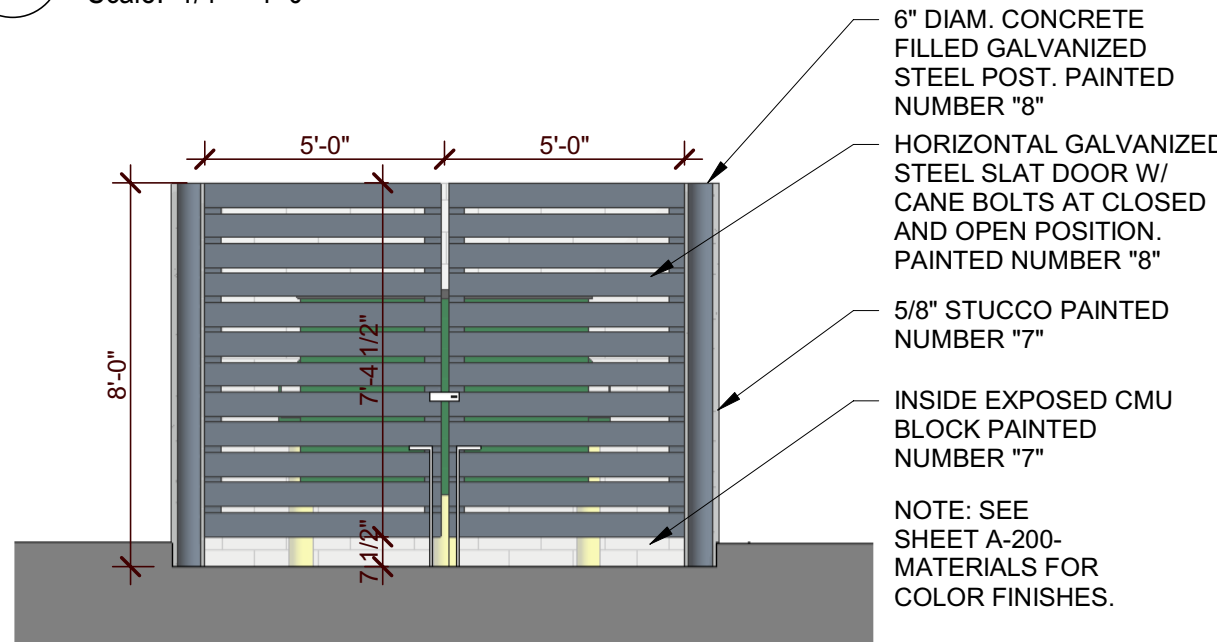


8 DUMPSTER EAST ELEVATION
Scale: 1/4" = 1'-0"

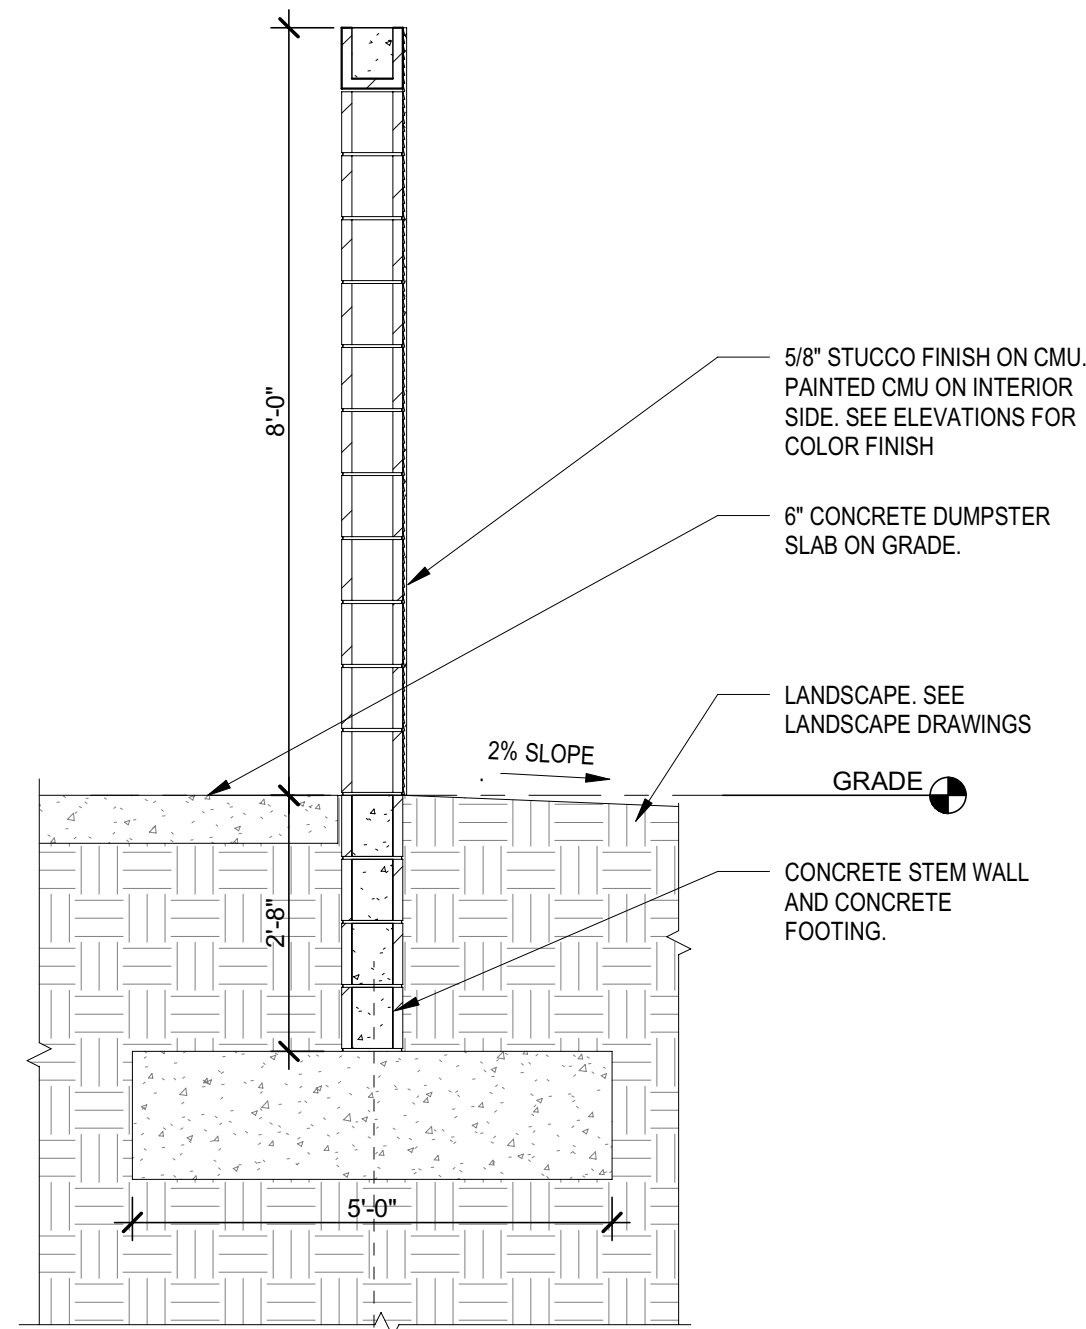


1 SECTION AT DUMPSTER
Scale: 1/2" = 1'-0"

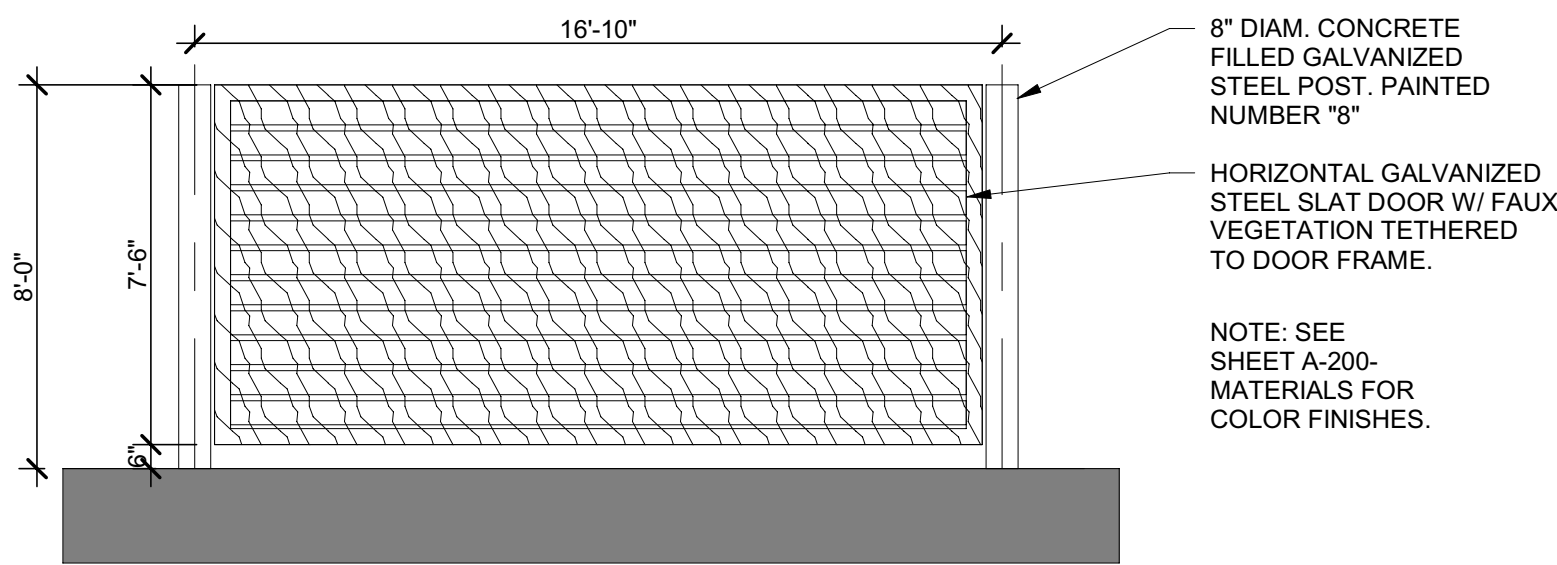


7 DUMPSTER BOLLARD DETAIL
Scale: 1/4" = 1'-0"

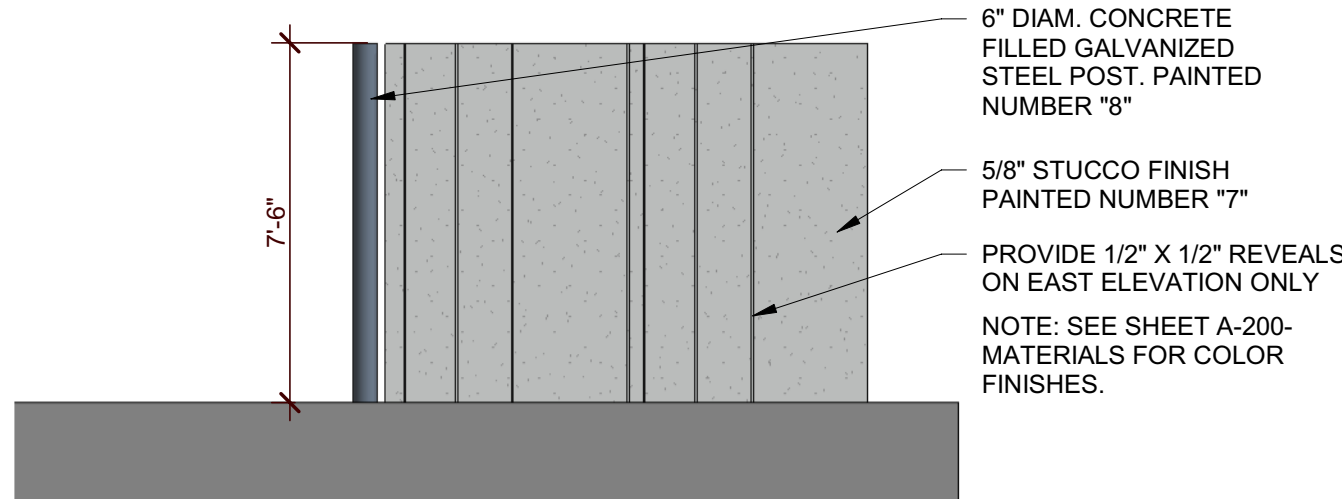


9 DUMPSTER NORTH ELEVATION
Scale: 1/4" = 1'-0"

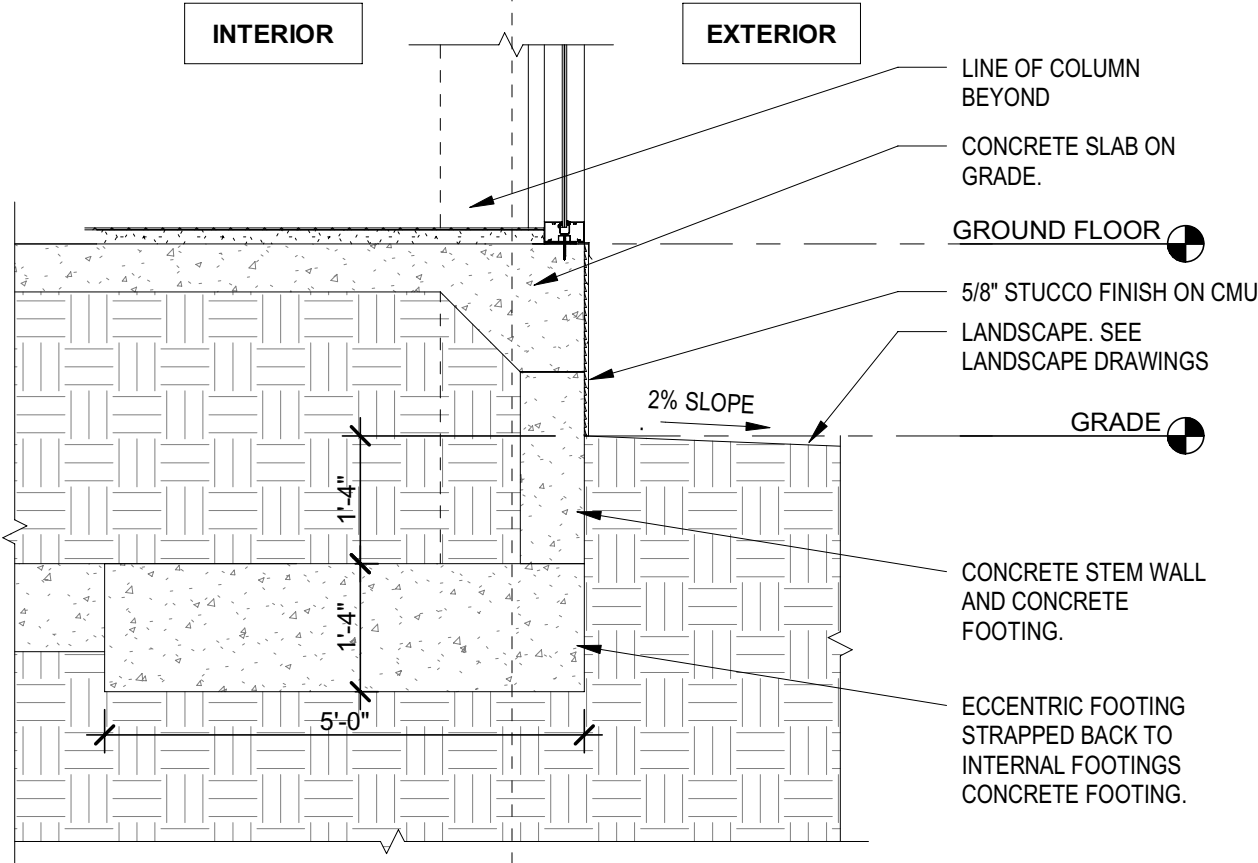


2 SECTION AT STREET WALL, TYP
Scale: 1/2" = 1'-0"

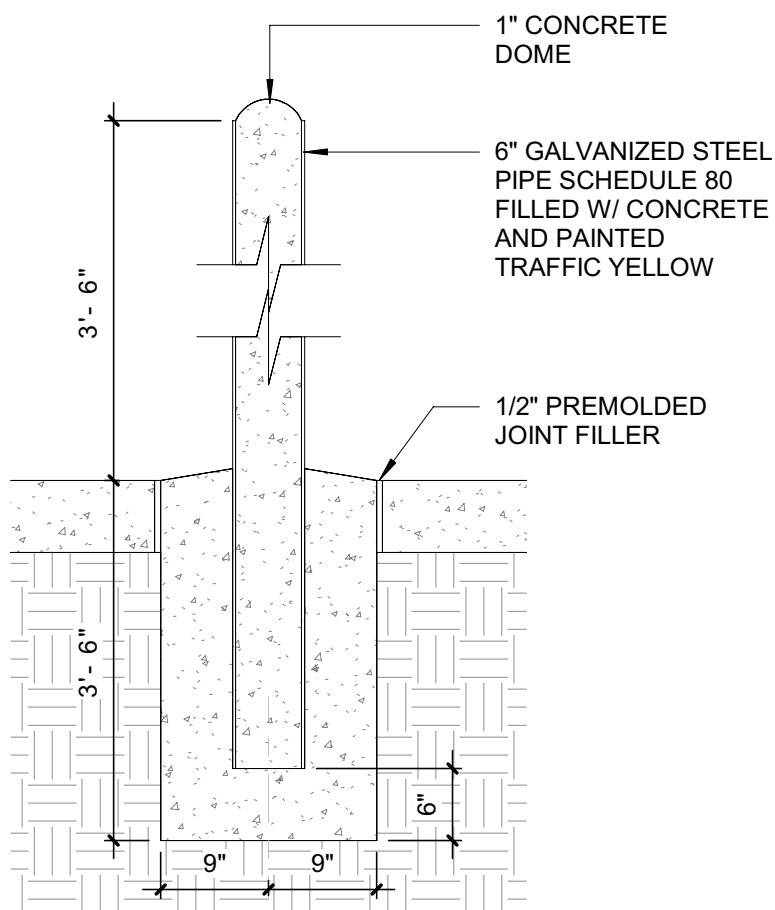

5 DUMPSTER BOLLARD DETAIL
Scale: 3/4" = 1'-0"

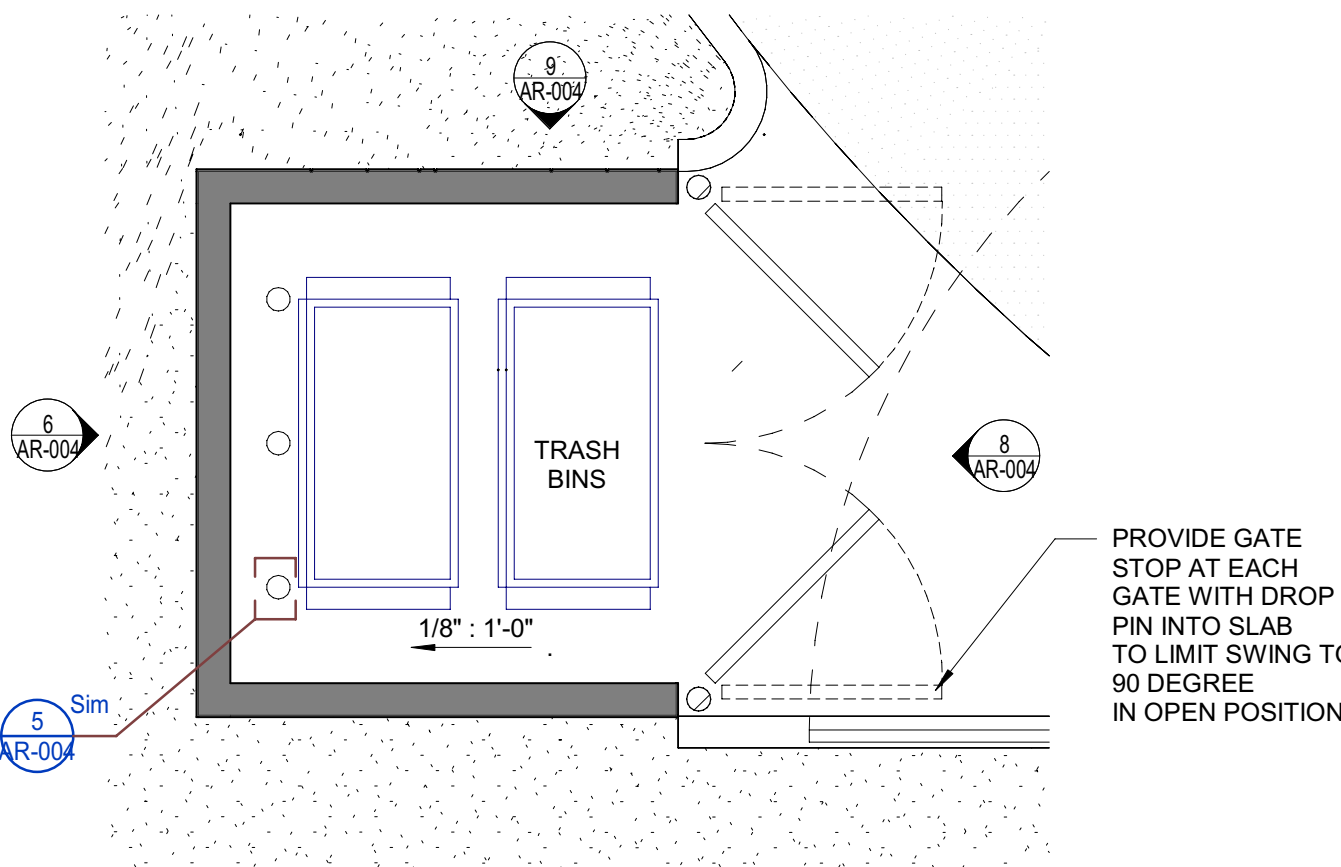

4 DUMPSTER ENCLOSEURE - ENLARGED FLOOR PLAN
Scale: 1/4" = 1'-0"

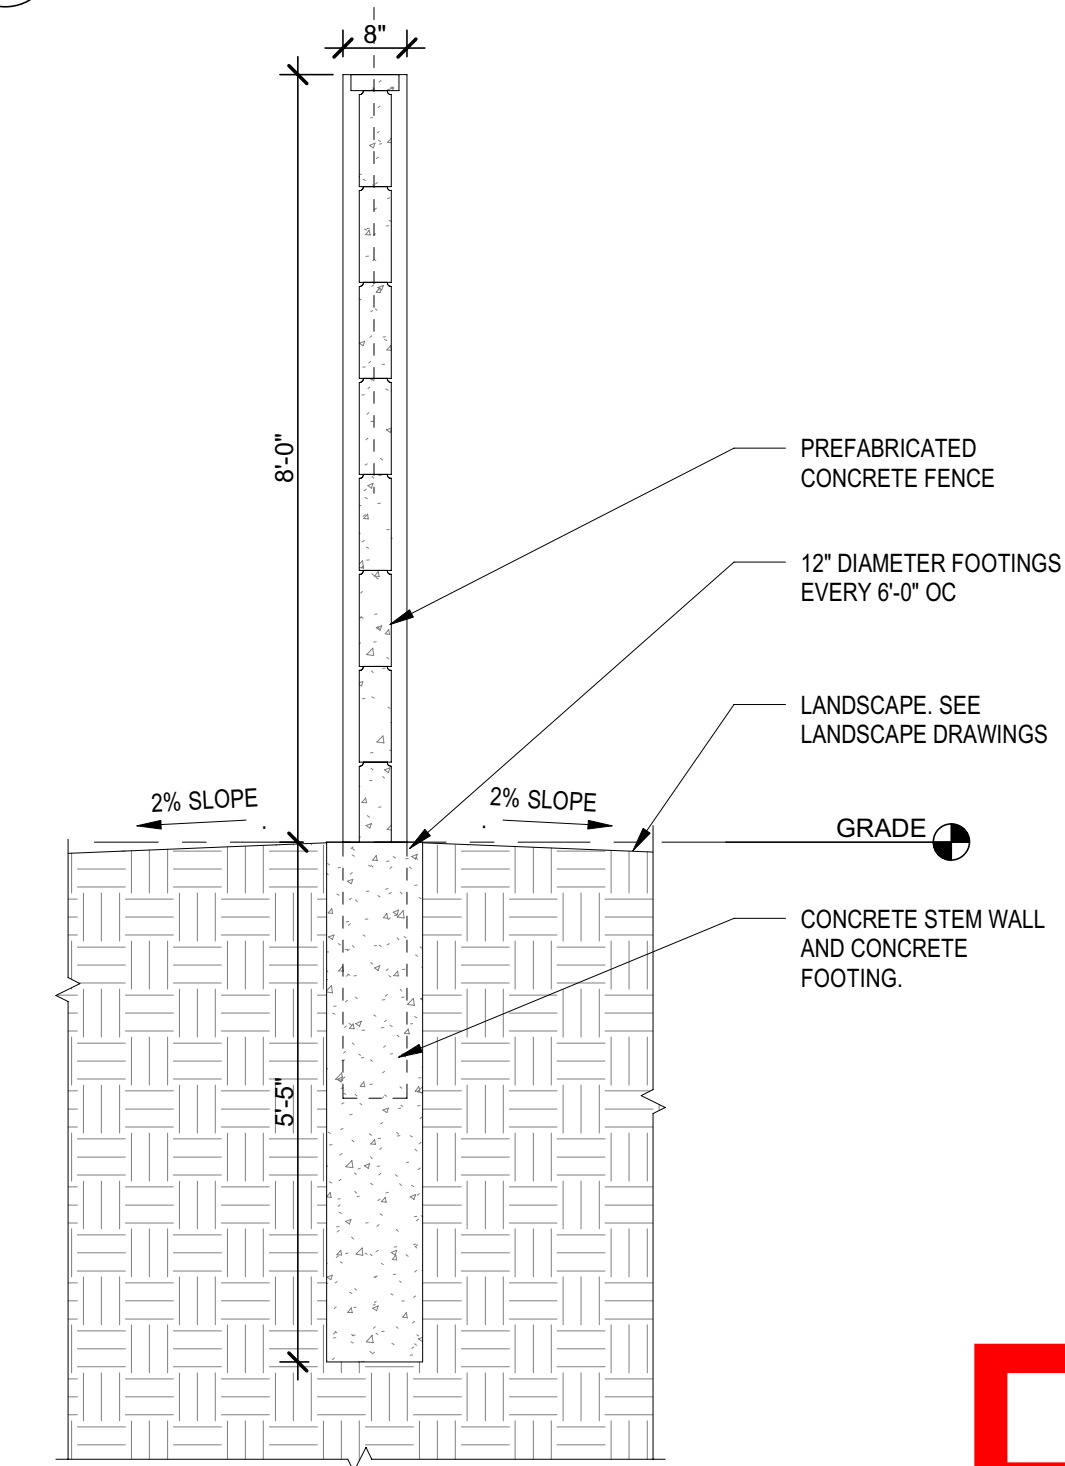


3 SECTION AT PERIMETER WALL
Scale: 1/2" = 1'-0"

REVISIONS

DATE:	COMM:
04.05.2024	23008

POMPANO HOTEL

101 S. OCEAN BLVD
POMPANO BEACH, FL 33062

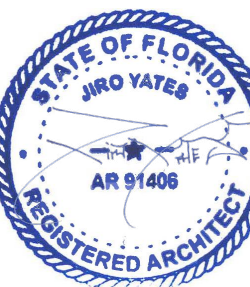

Digitally signed
by Jiro Yates
Date:
2024.04.05
10:40:15-04'00'

P&Z
PZ23-12000042
05/22/2024