




① Existing North Elevation :: Front  
SCALE: 3/16"=1'-0"

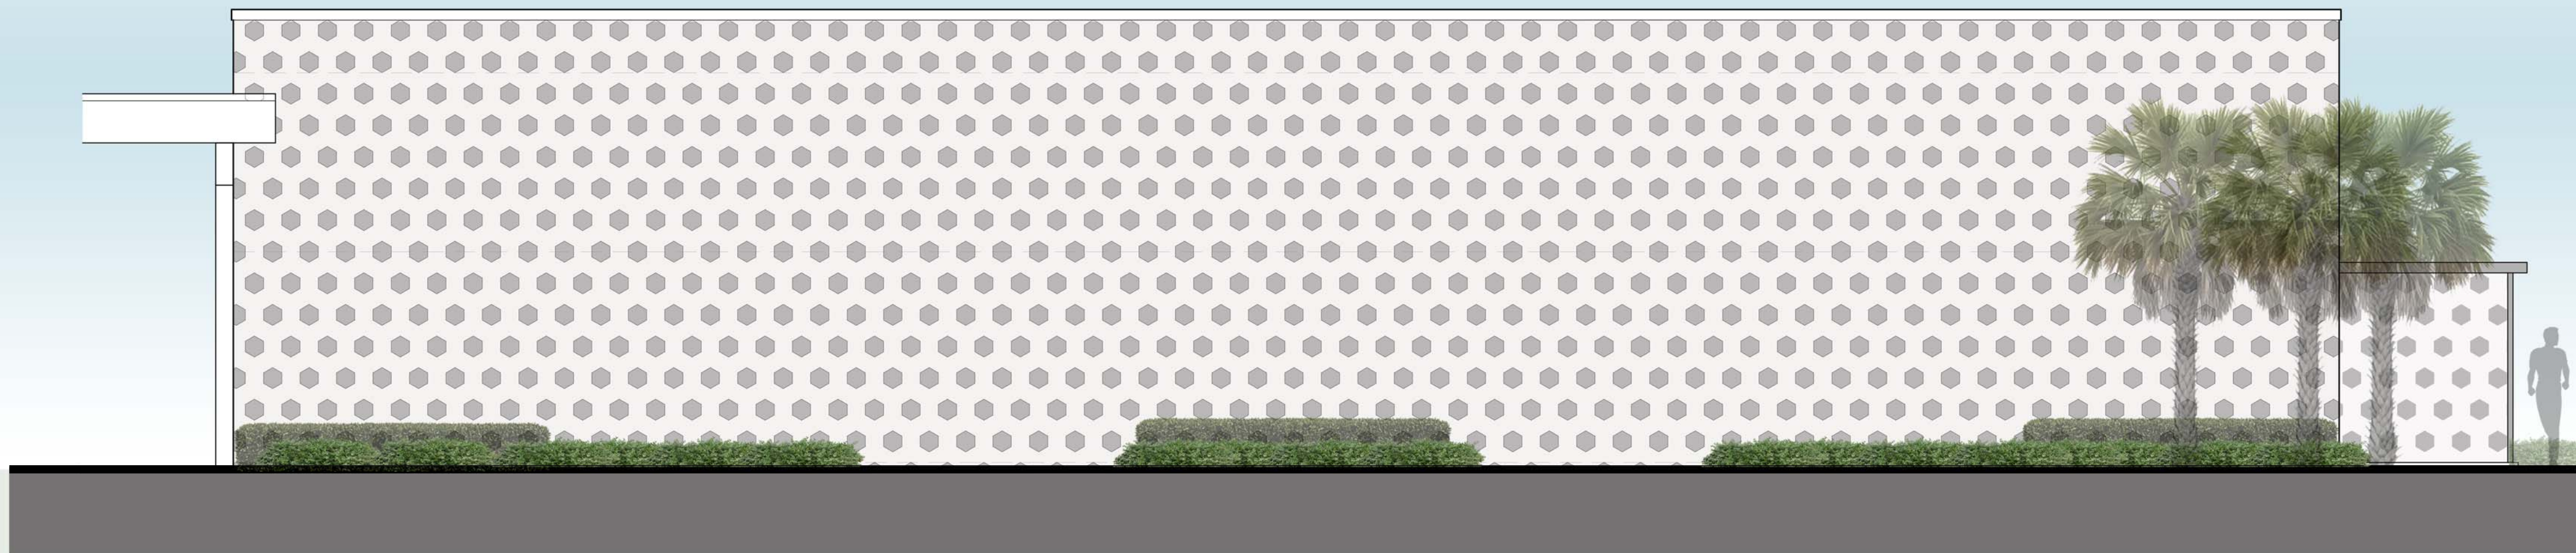

② Existing East Elevation :: Left Side  
SCALE: 3/16"=1'-0"