



CONTRACTOR(S) SHALL VERIFY EXISTING CONDITIONS AND CORRELATE DIMENSIONS PRIOR TO PROVIDING THE WORK DETAILED IN THESE DRAWINGS, AND SHALL PROMPTLY NOTIFY THE DESIGNER OF ANY DISCREPANCIES. IT IS A VIOLATION OF THE LAW FOR ANY PERSON, UNLESS ACTING UNDER THE DIRECTION OF A LICENSED ARCHITECT TO ALTER THESE PLANS AND SPECIFICATIONS. THIS DOCUMENT CONTAINS PROPERTY INFORMATION AND SHALL NOT BE USED OR REPRODUCED OR ITS CONTENTS DISCLOSED, IN WHOLE OR IN PART, WITHOUT THE PRIOR WRITTEN CONSENT OF BRIAN HERBERT ARCHITECTS.

COPYRIGHT 2024 GHA ARCHITECTS


E  
D  
C  
B  
A

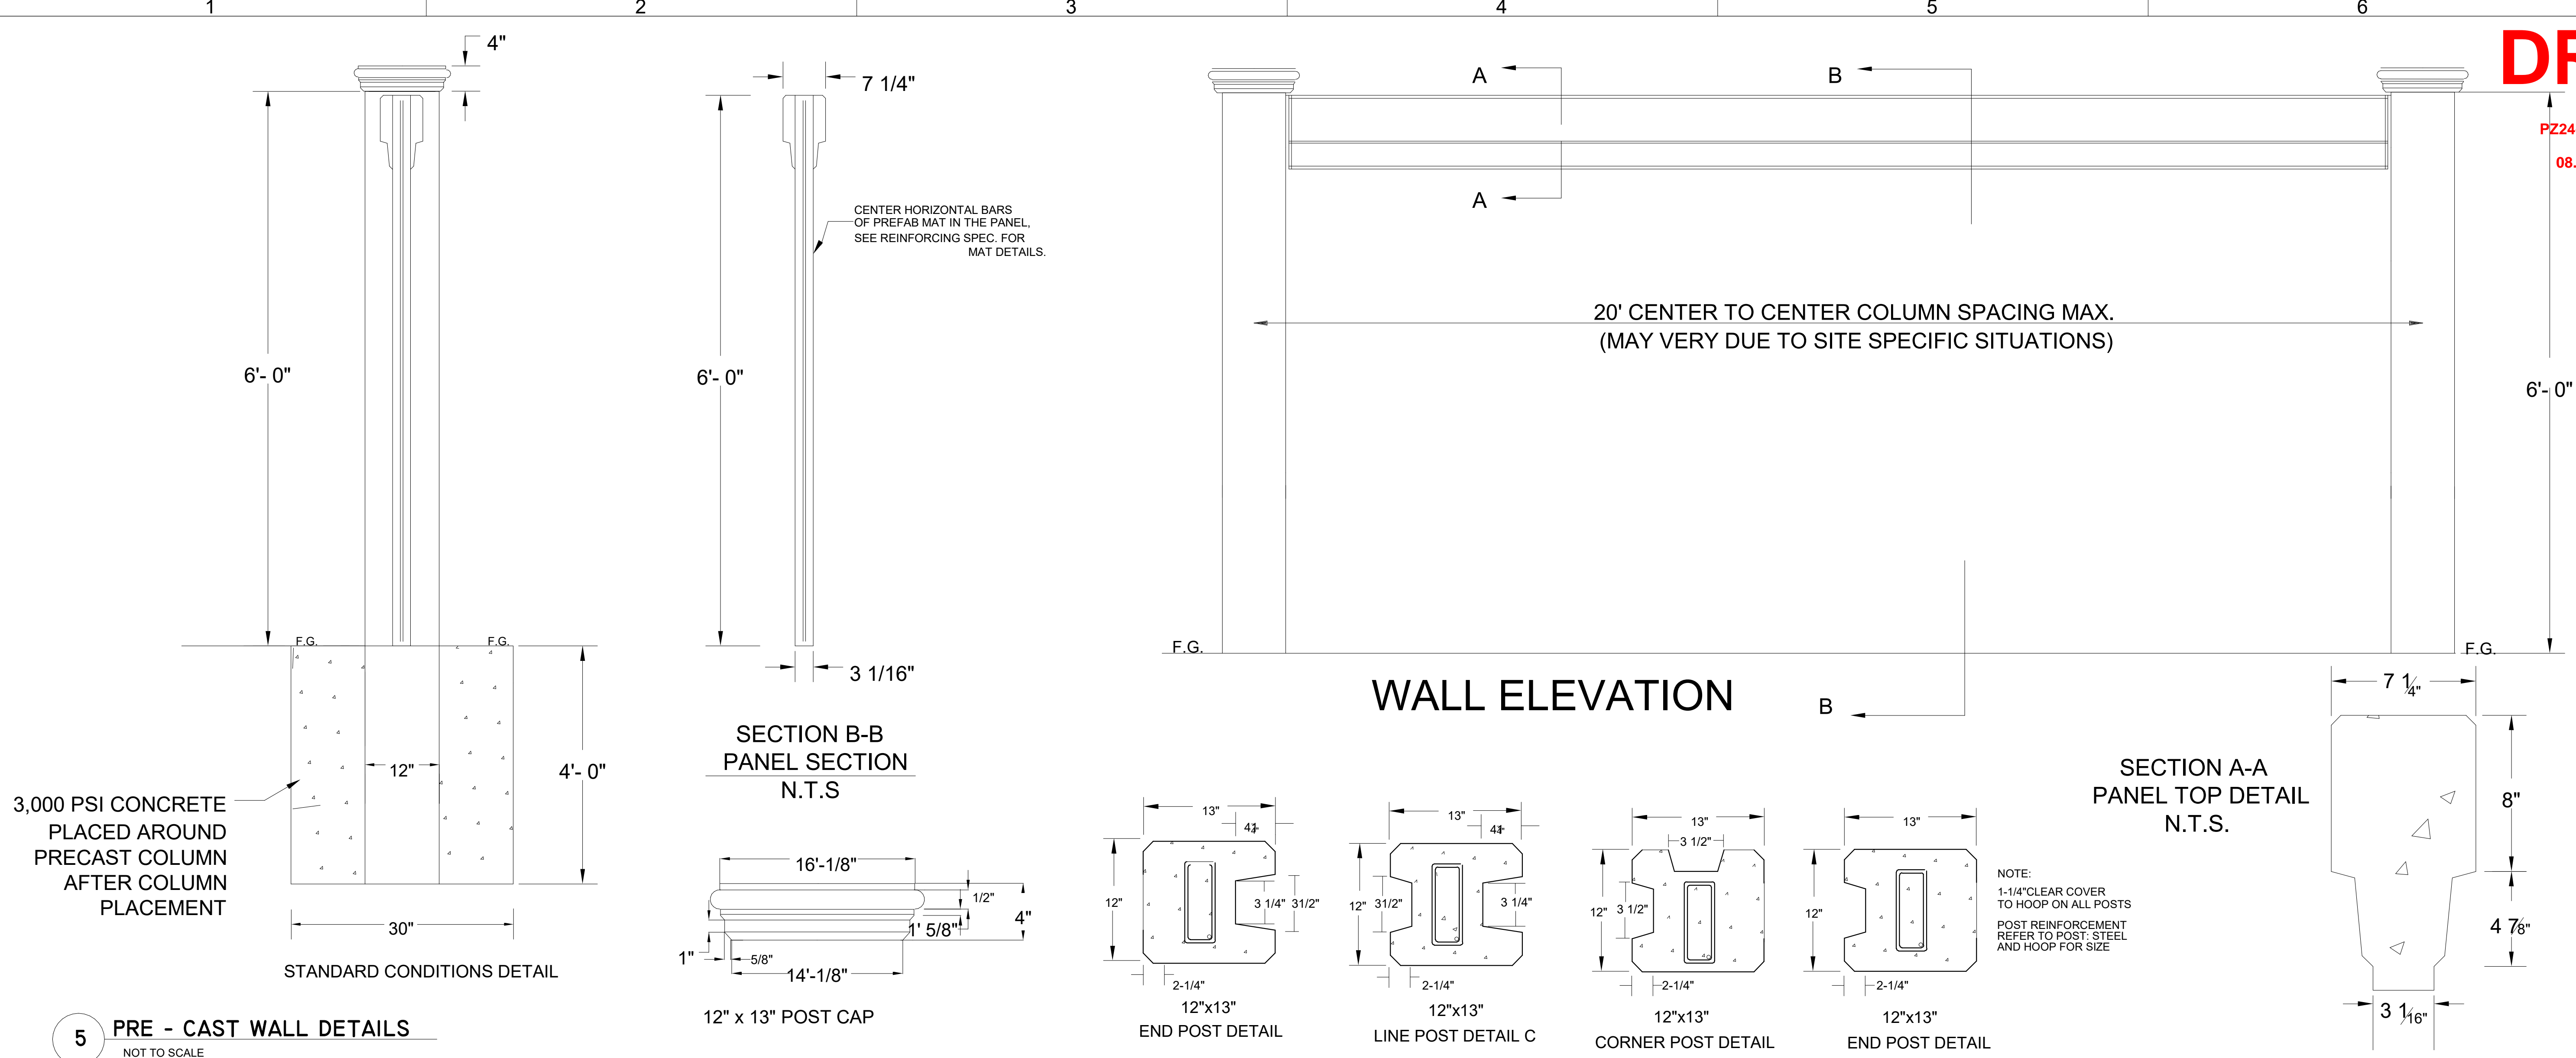


5 PRE - CAST WALL DETAILS  
NOT TO SCALE

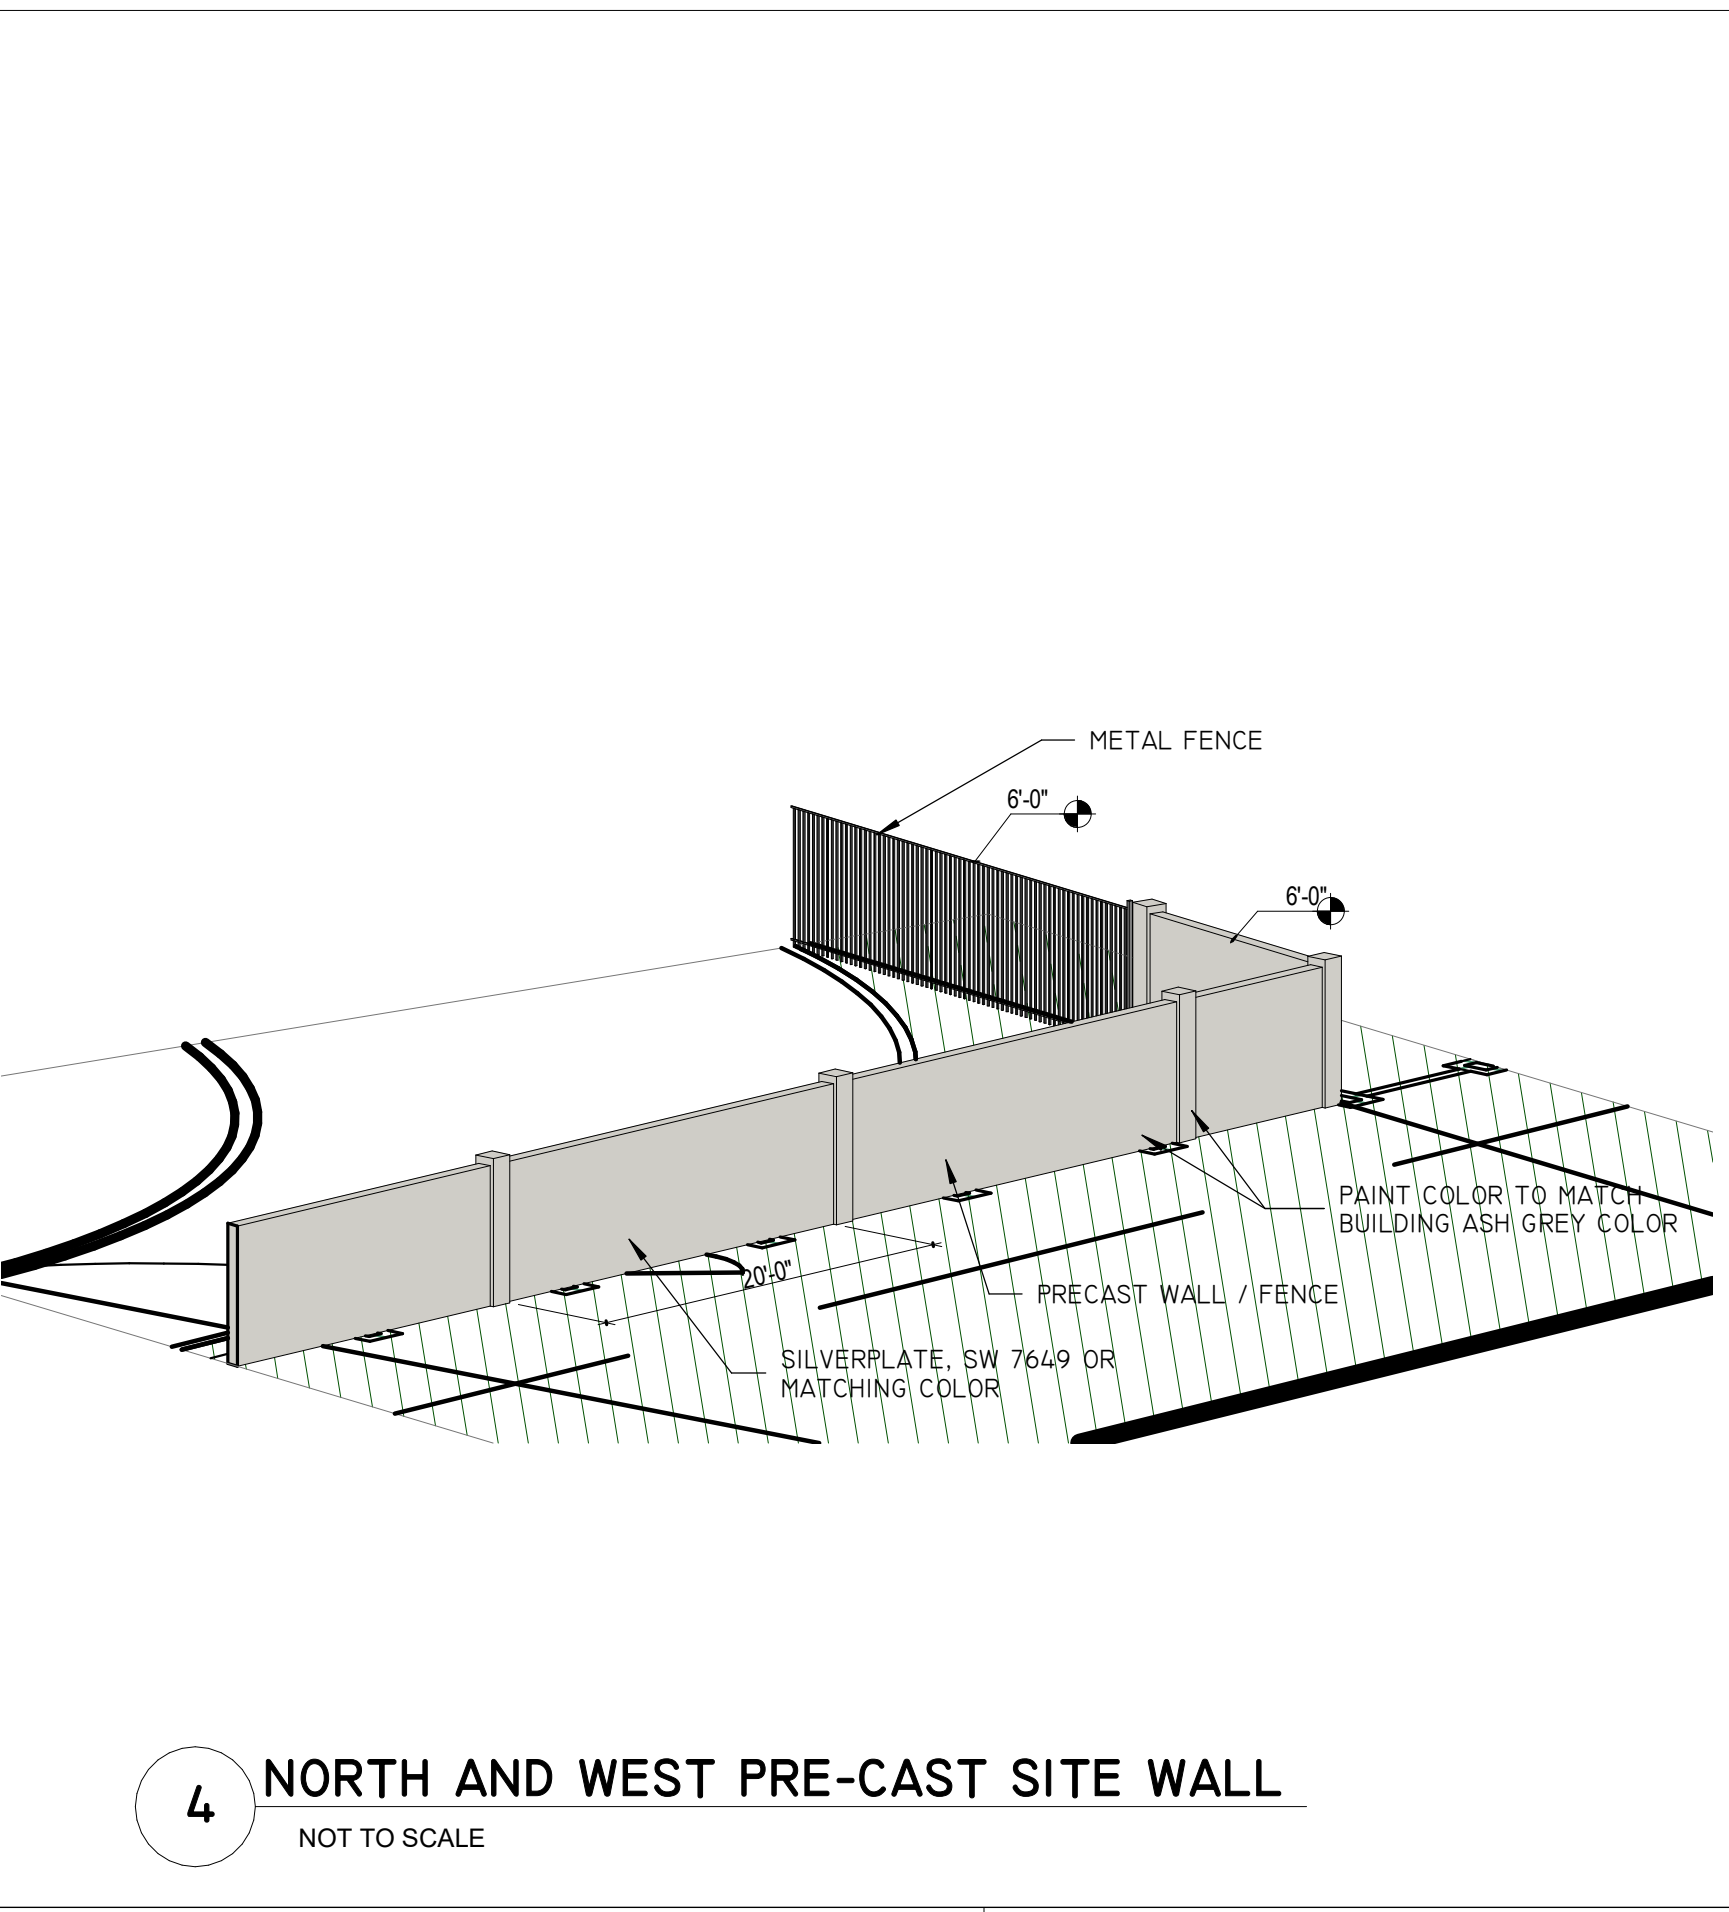


4 NORTH AND WEST PRE-CAST SITE WALL  
NOT TO SCALE

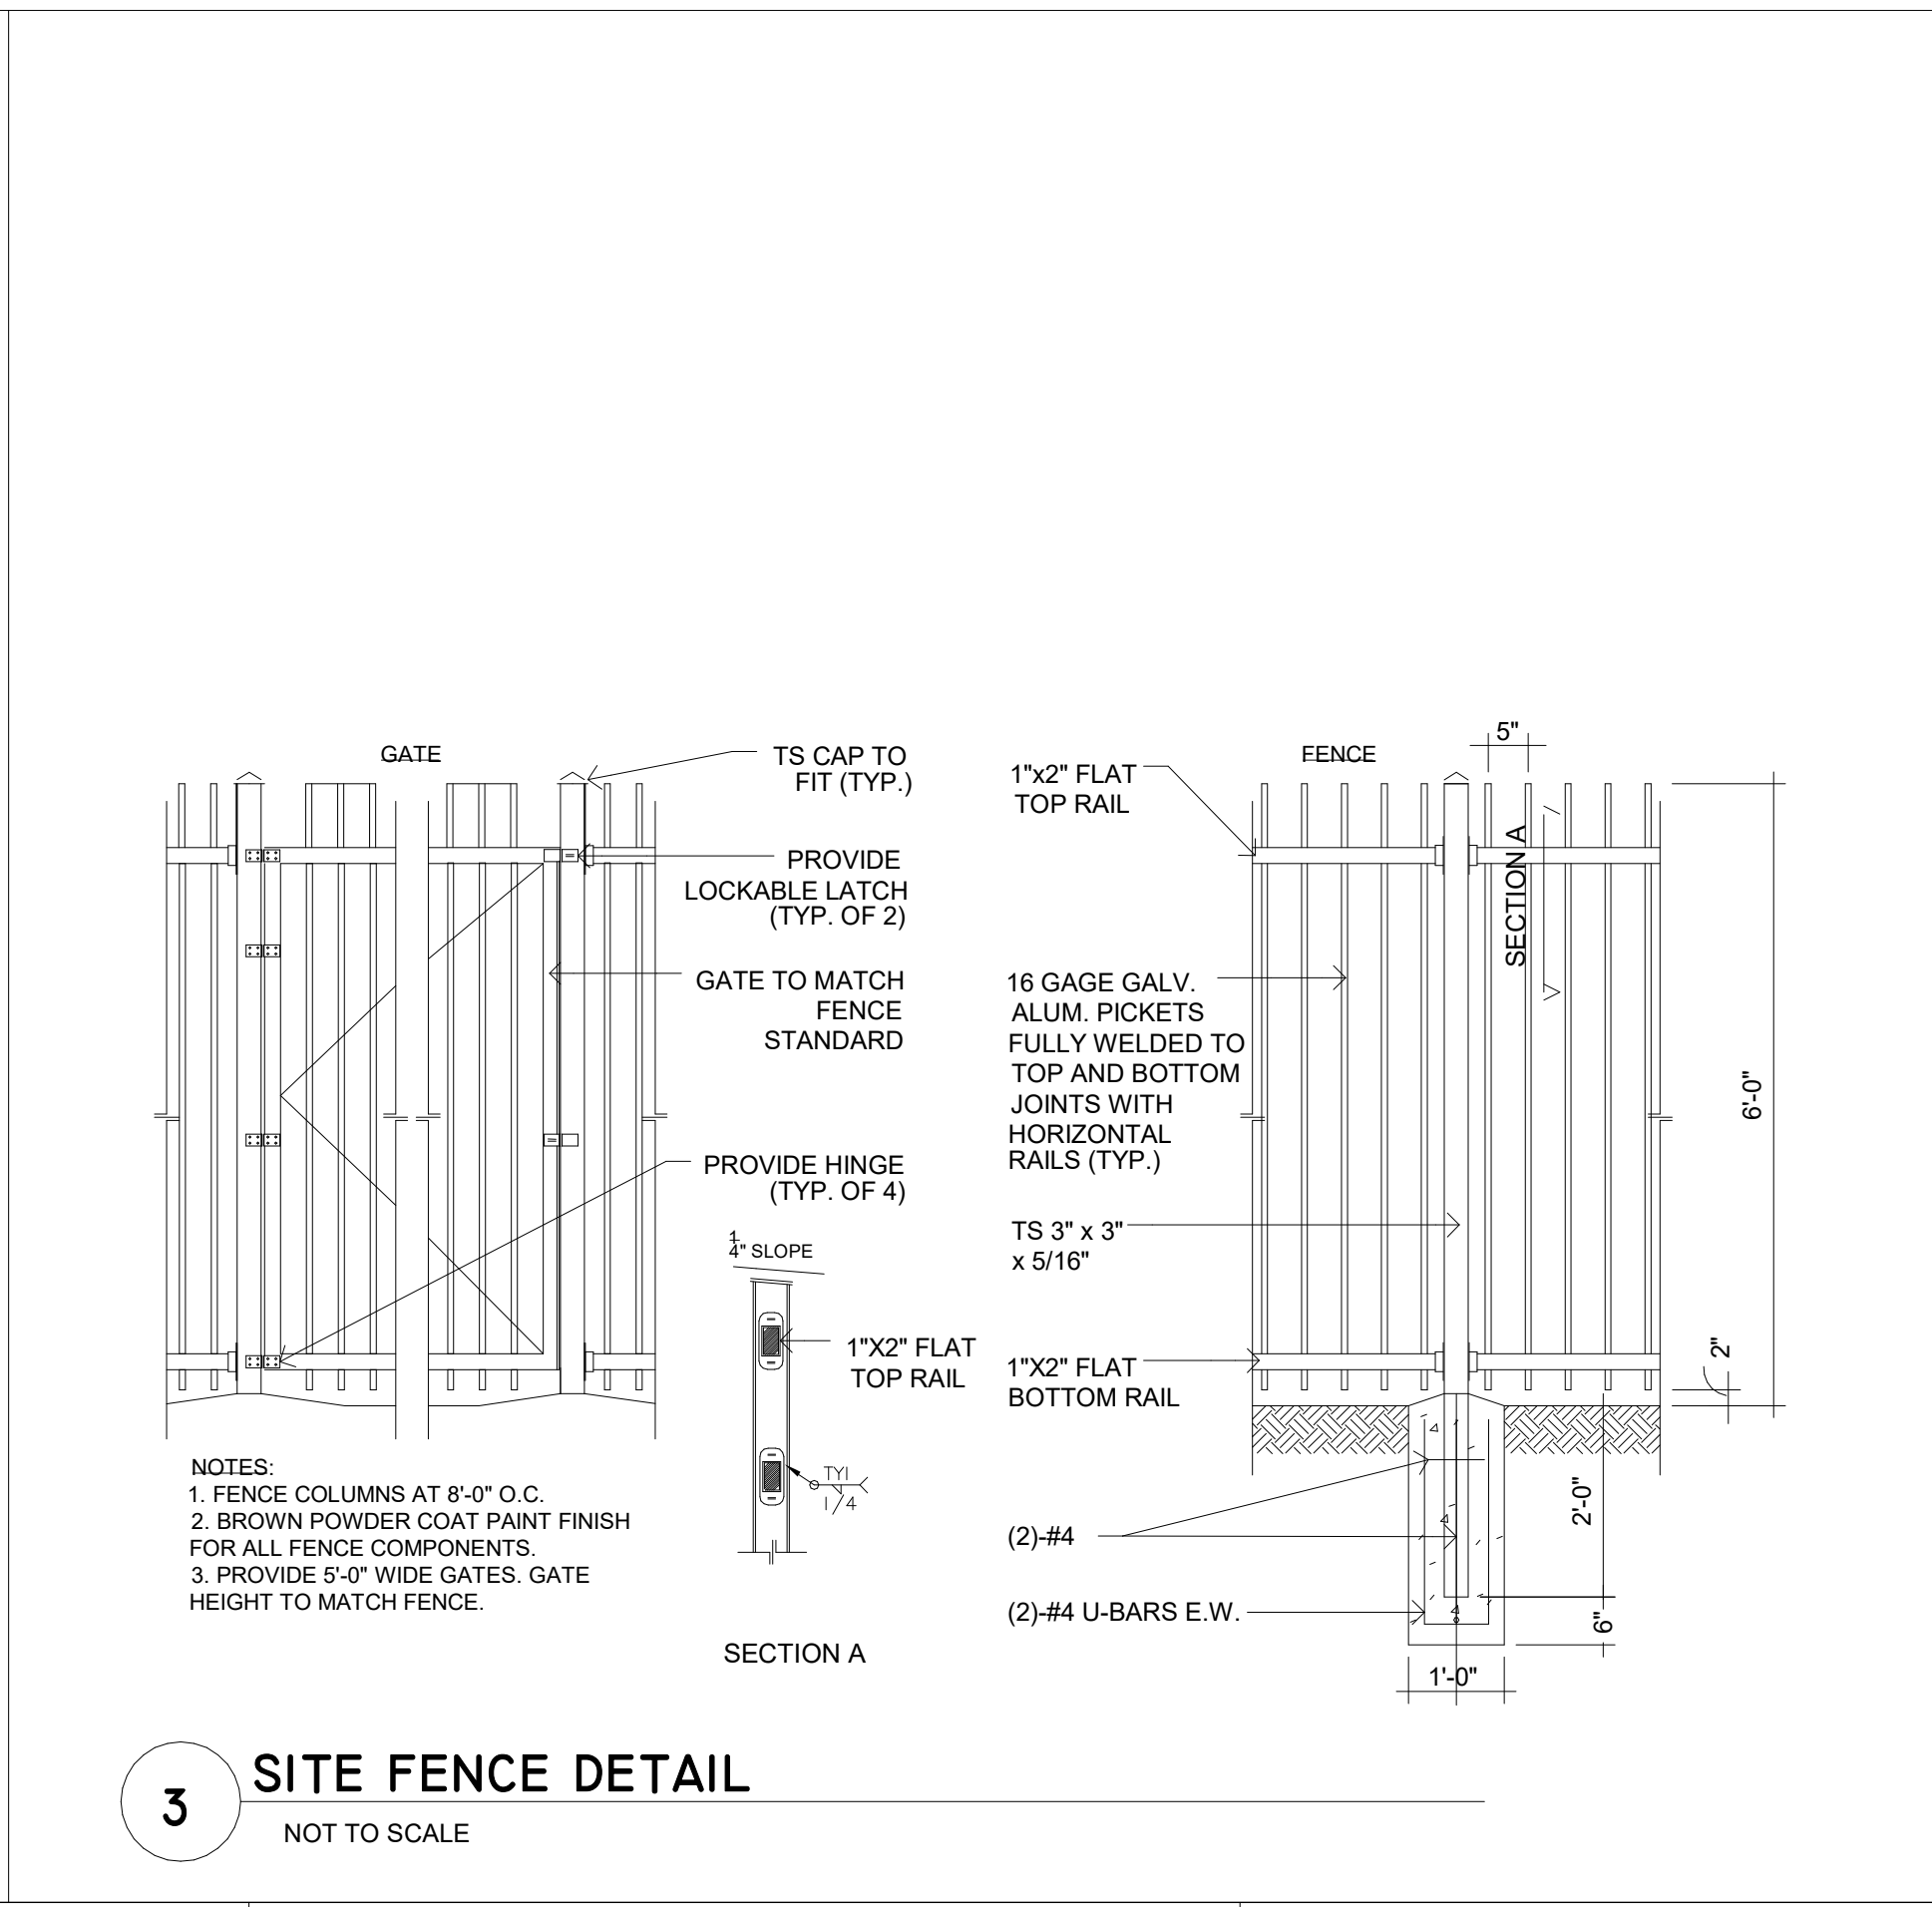

3 SITE FENCE DETAIL  
NOT TO SCALE

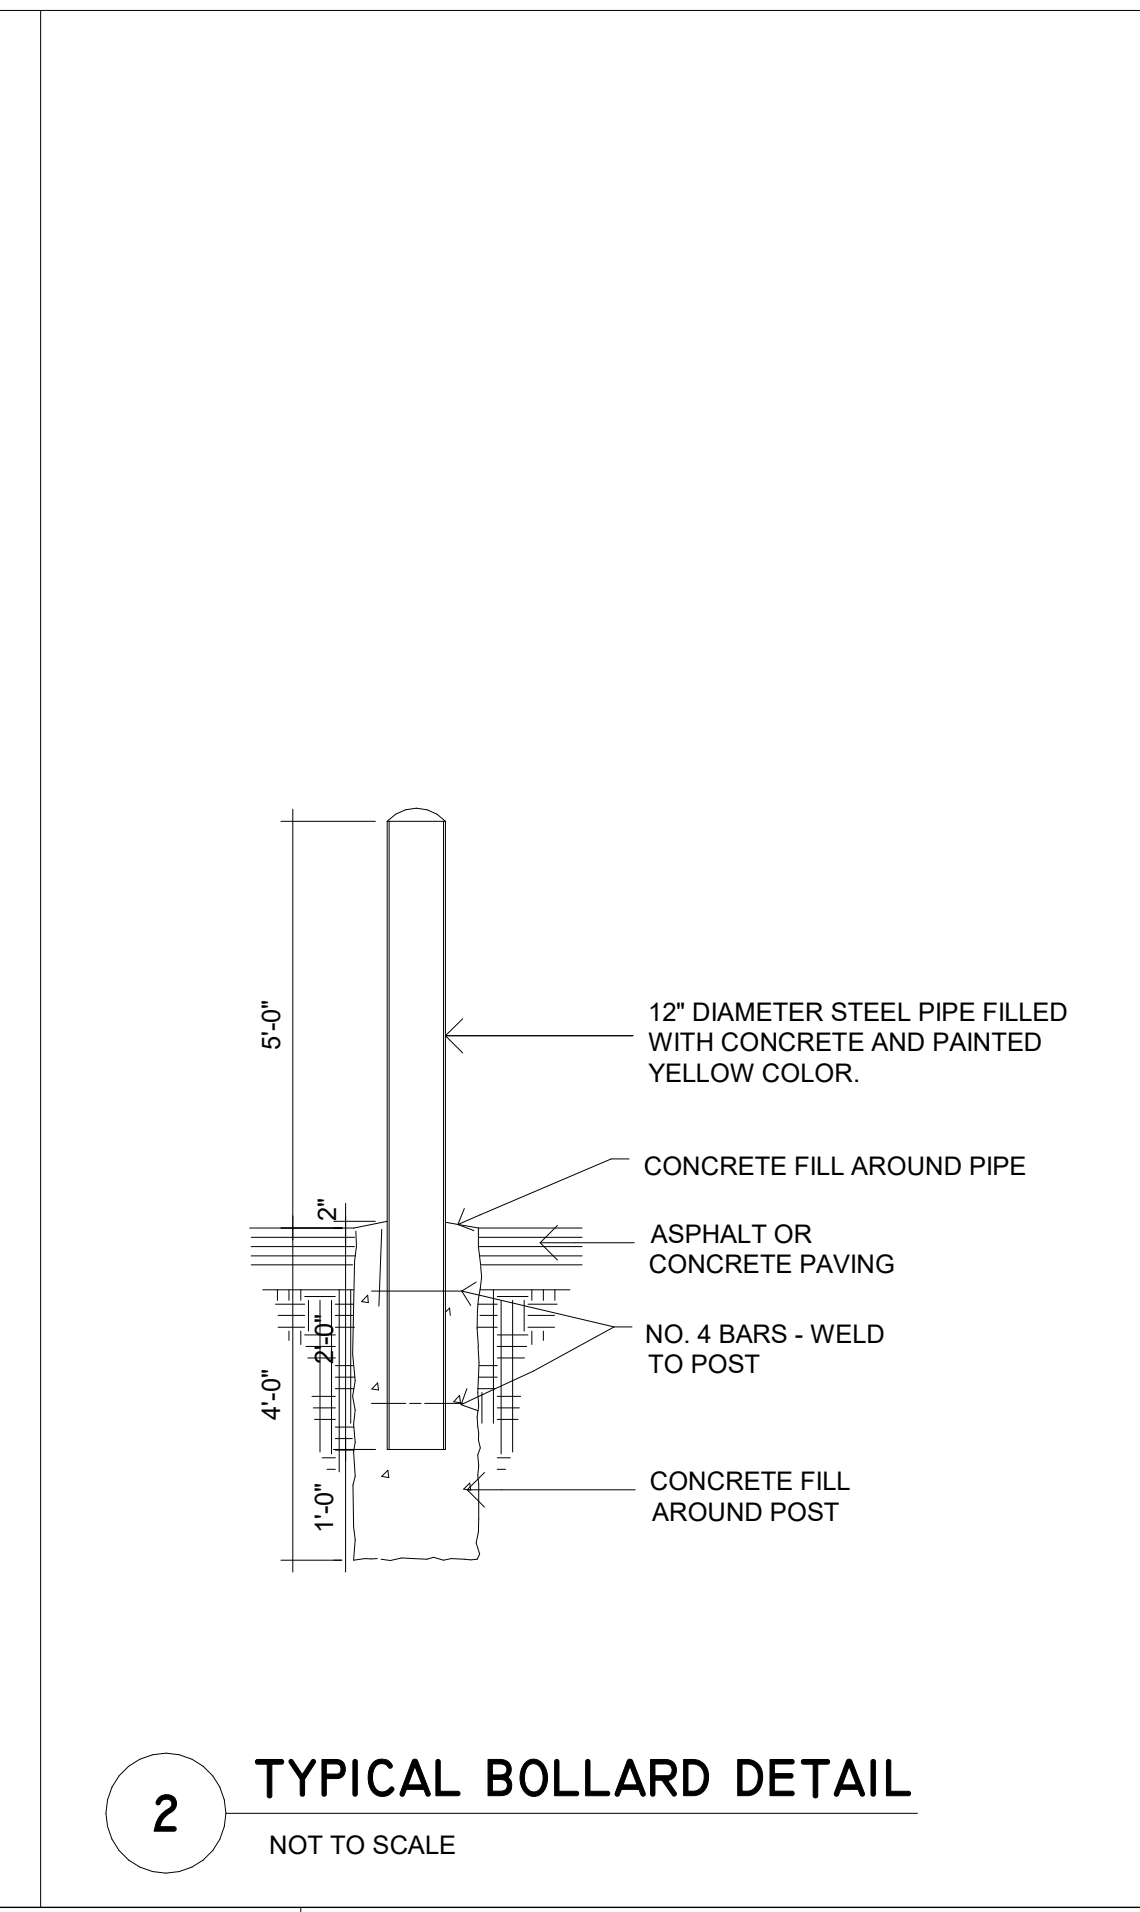

2 TYPICAL BOLLARD DETAIL  
NOT TO SCALE

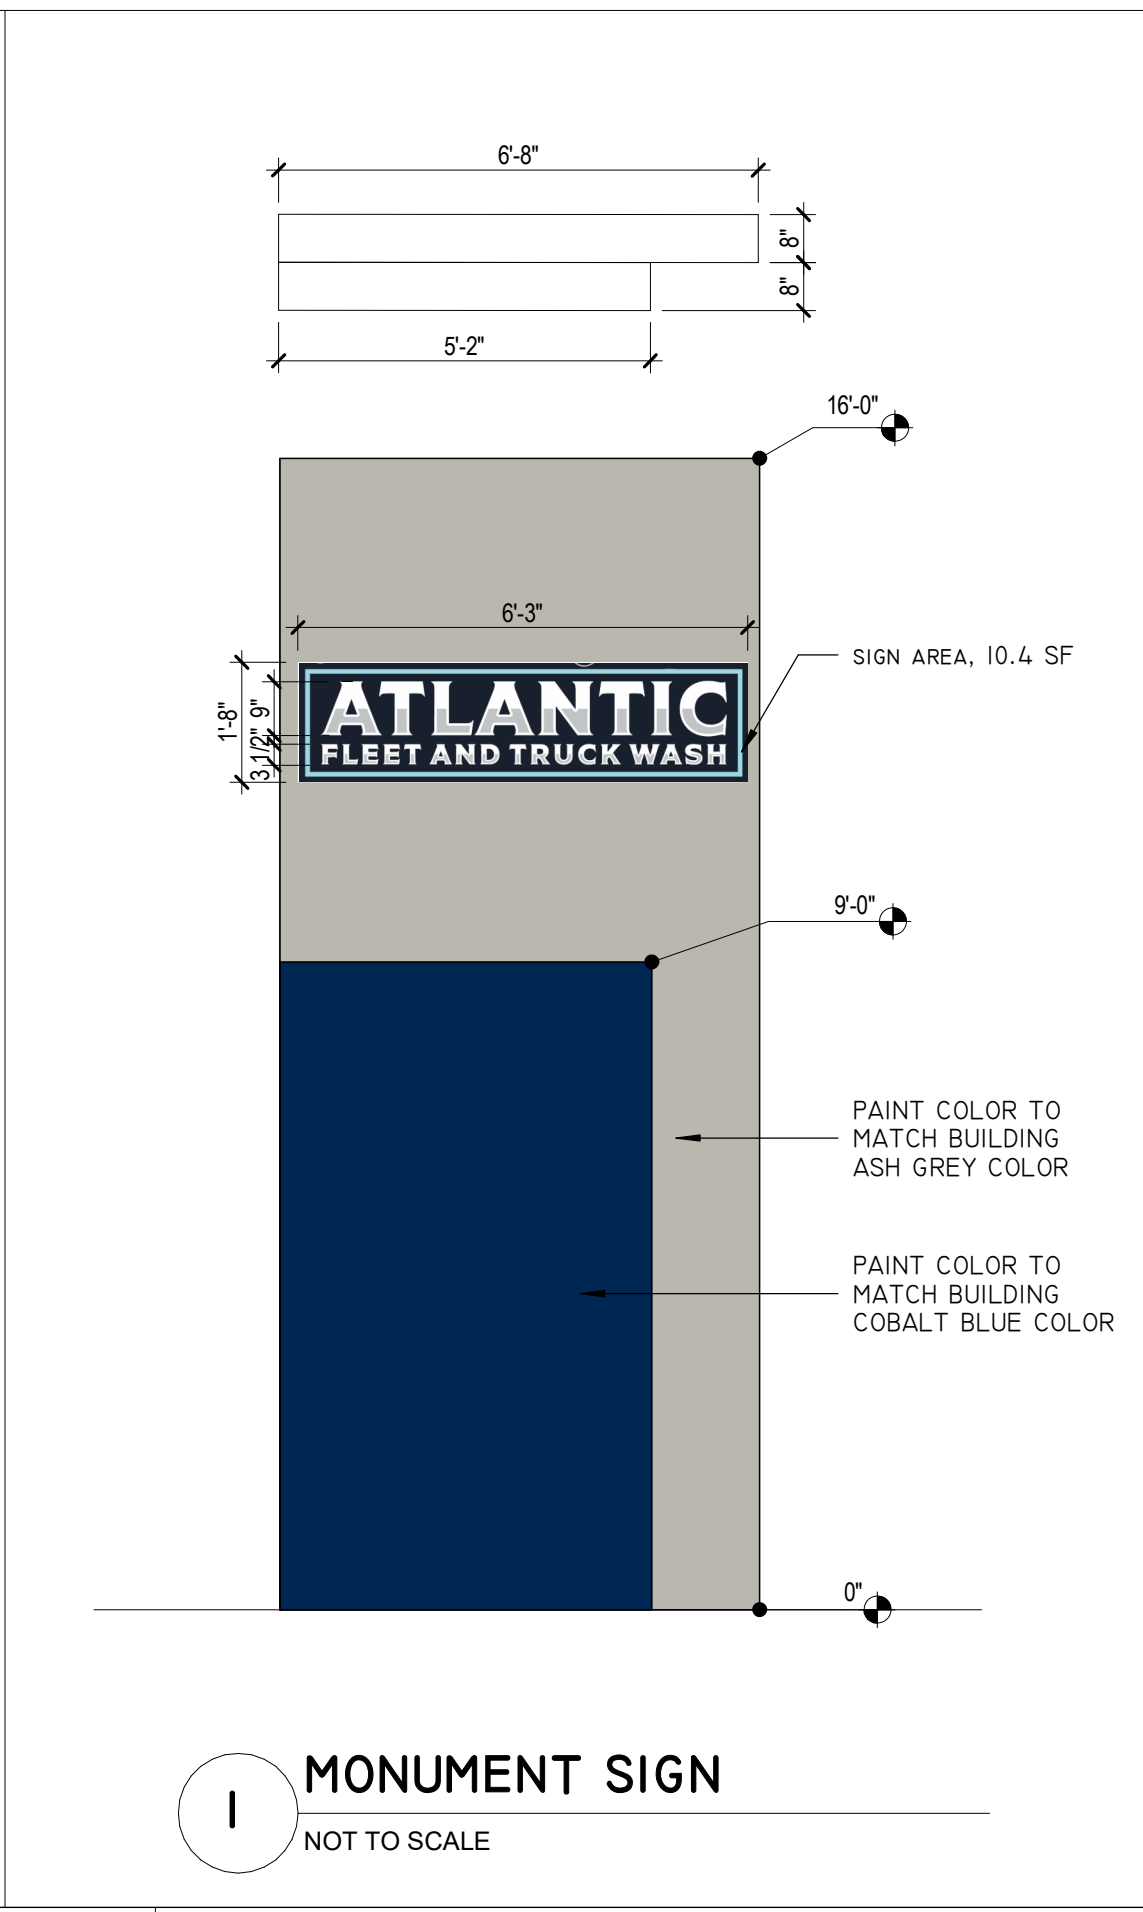

1 MONUMENT SIGN  
NOT TO SCALE

DRC

PZ24-12000026  
08.20.2025



BRIAN P. HERBERT FL AR0015474  
PROJECT

## ATLANTIC FLEET WASH

James Argyropoulos  
1501 West Atlantic Blvd., Pompano Beach 33069



No.	Description	Date

PROJECT STATUS  
DRC SUBMITTAL

DATE  
7.8.2025

PROJECT NUMBER  
7124

DRAWN BY: M.A. AS NOTED  
CHECK BY: B.H.

DRAWING TITLE  
SITE PLAN DETAILS

DRAWING NUMBER  
SD-001

7/9/2025 3:15:22 PM