


1/2/2025 8:58:46 AM

1 BUILDING 2 OVERALL FLOOR PLAN

SCALE: 1" = 30'-0"

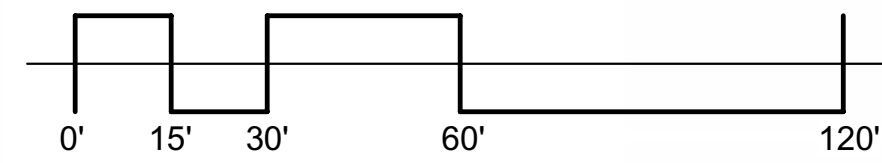

NOT FOR CONSTRUCTION

CLIENT  
FOUNDRY COMMERCIAL

**COPYRIGHT**  
This drawing has been prepared solely for the intended use, thus any reproduction or distribution for any purpose other than authorized by Arcadis is forbidden. Written dimensions shall have precedence over scaled dimensions. Contractors shall verify and be responsible for all dimensions and conditions on the job, and Arcadis shall be informed of any variations from the dimensions and conditions shown on the drawing. Shop drawings shall be submitted to Arcadis for general conformance before proceeding with fabrication.


ISSUES		
No.	DESCRIPTION	DATE

CONSULTANTS



7000 N Federal Hwy - 2nd Floor  
Boca Raton FL 33437 USA  
tel 248 936 8000  
www.arcadis.com

SEAL

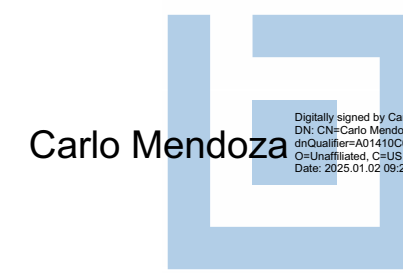

CARLO MENDOZA

PROJECT  
FOUNDRY - FESTIVAL FLEA MARKET  
Pompano Beach, Florida

PROJECT NO: NEEDS PROJECT #	
DRAWN BY: PC	CHECKED BY: MB
PROJECT MGR: Designer	APPROVED BY: Approver
2024/12/23	

SHEET TITLE	
BUILDING 2 OVERALL FLOOR PLAN	
SHEET NUMBER A-1.20	ISSUE

PZ24-12000024  
02/05/2025