

SUSTAINABLE DEVELOPMENT



- ## 1. RECYCLABLE CONSTRUCTION

 - ALUMINUM WINDOWS
 - STEEL STAIR STRUCTURE
 - STEEL DOORS
 - PVC SANITARY PIPING
 - COPPER WATER PIPING
 - ASPHALTIC CONCRETE DRIVEWAYS AND PARKING
 - ALUMINUM RAILINGS
- ## 2. ENERGY EFFICIENCY

 - ADDITIONAL HIGH RATED 12" RIGID INSULATION IN WALLS
 - LED LIGHTING
 - HIGH EFFICIENCY MECHANICAL EQUIPMENT
 - RIGID INSULATION IN ROOF
- ## 3. LOCALLY PRODUCED MATERIALS

 - DOUBLE TEE CONCRETE WALLS AND ROOF
 - CONCRETE STRUCTURE
- ## 4. NATIVE LANDSCAPING

 - PREDOMINANT USE OF NATIVE SPECIES
 - IN BOTH TREES AND SHRUBS

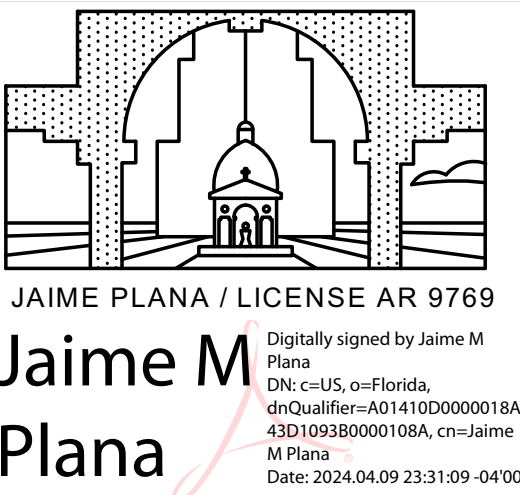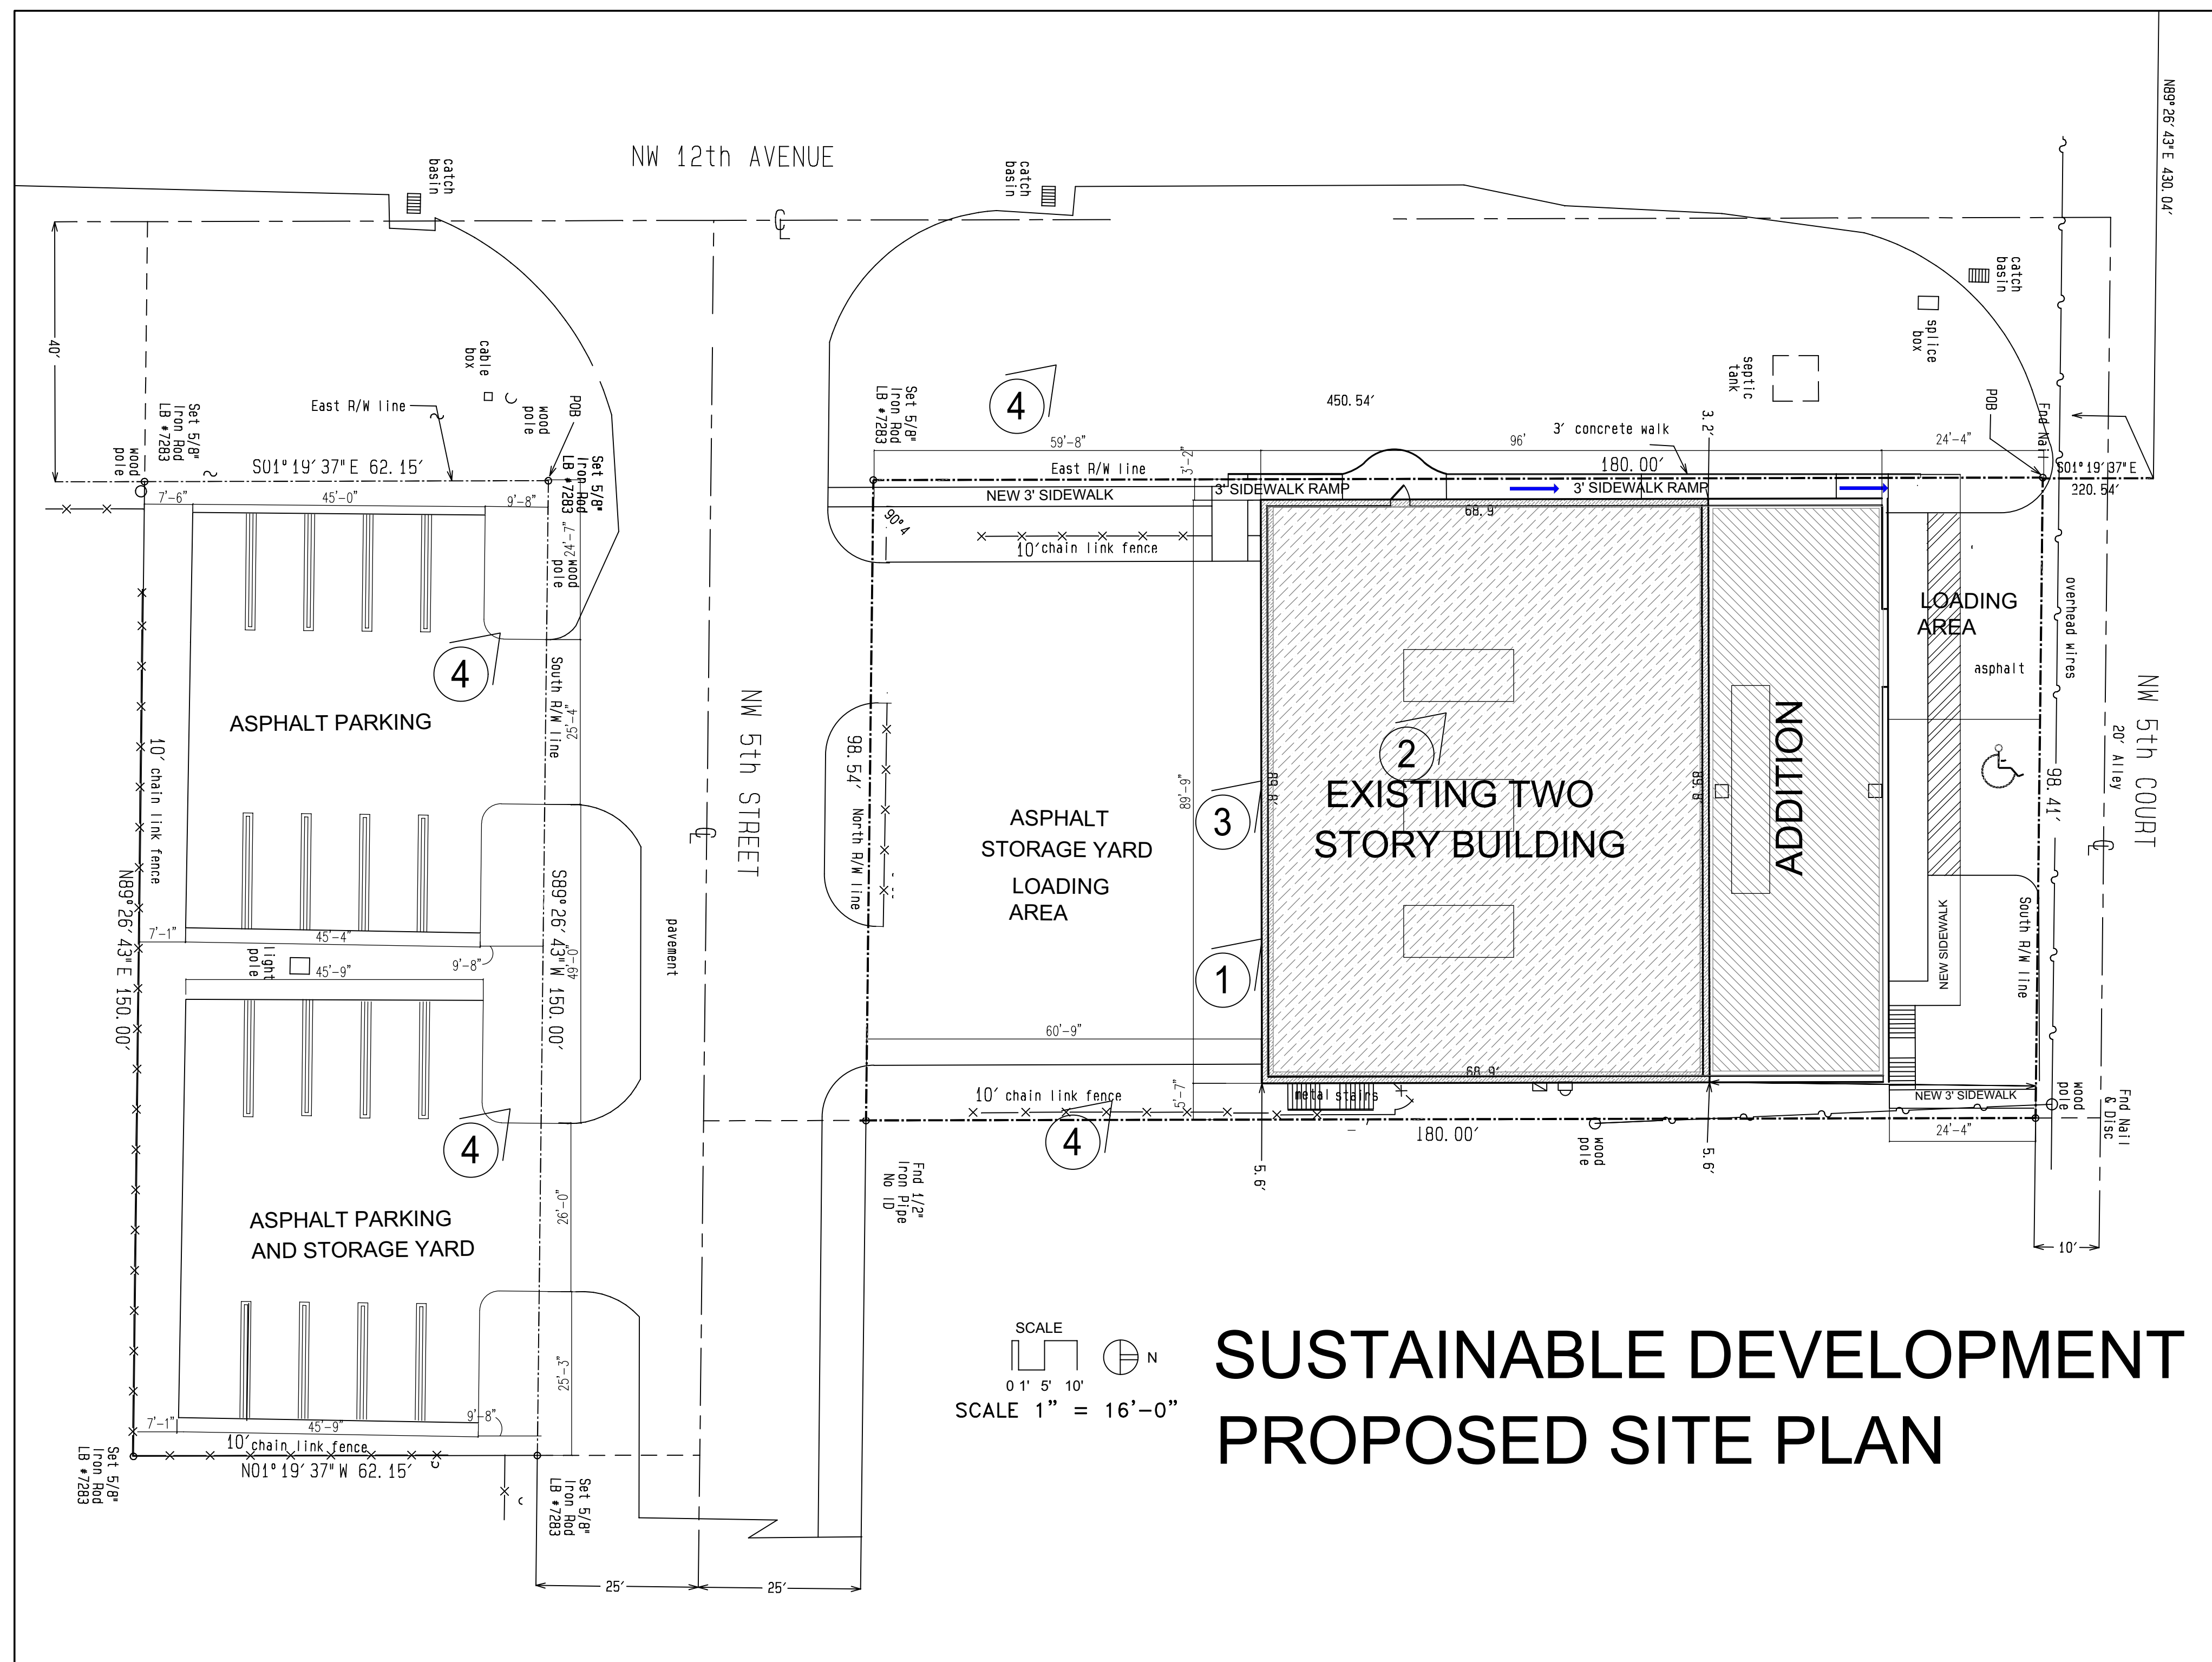

P L A N A
INTERNATIONAL
CONSULTANTS, LLC
Architecture & Planning
1053 S.W. 12th Street
Boca Raton, Florida 33486
(561) 447-9344 / 827-5841

APPROVED	J.M. PLANA
DESIGNED	J.M. PLANA
DRAWN	S. PEREZ

REVISIONS

©COPYRIGHT 2024 JAIME M. PLANA
ARCHITECT, ALL RIGHTS RESERVED
NONE OF THE DESIGNS, DRAWINGS,
CALCULATIONS AND/OR DEPICTIONS
MAY BE REPRODUCED IN WHOLE OR
IN PART WITHOUT THE EXPRESS
WRITTEN AUTHORIZATION OF
JAIME M. PLANA, ARCHITECT

PROJECT

SITE PLAN

FOR EXISTING

**STORAGE
FACILITY**

FOR

**THERMOSET
ROOFING CORP.**

located at

**500 NW 12 Street
Pompano Beach, Fl.**

SHEET CONTENTS
SUSTAINABLE DEVELOPMENT SITE PLAN

ISSUED FOR	
<input type="checkbox"/>	REVIEW & COMMENTS
<input type="checkbox"/>	BIDDING
<input type="checkbox"/>	NOT FOR CONSTRUCTION
<input type="checkbox"/>	PERMIT
<input type="checkbox"/>	CONSTRUCTION
ISSUE DATE: 09 APR 2014	
PROJECT NUMBER: 24TS	SHEET NUMBER: SP 3

DRC
PZ24-12000009
5/15/2024