

REVISIONS BY[illegible]

PROPERTY OWNER:
ANAM USMAN

PROPERTY ADDRESS:
**504 SOUTH OCEAN BLVD
POMPANO BEACHFL**

TITLE SHEET
FIRST FLOOR PLAN
SECOND FLOOR PLAN

luis e
uriarte:A01
410D0000
01781958B
29200001
AE9

Digitally signed
by luis e
uriarte:A01410D
000001781958B
29200001AE9
Date: 2021.06.09
10:41:48 -04'00'



ARCHITECT:
LUIS E. URIARTE
Florida Architect License # AR 94107
18100 ATLANTIC BOULEVARD PHONE 7
Email: invusa@live.com

DRAWN BY:
LUIS URIARTE

DATE
6.3.2021

SCALE:
AS NOTED

PROJECT:

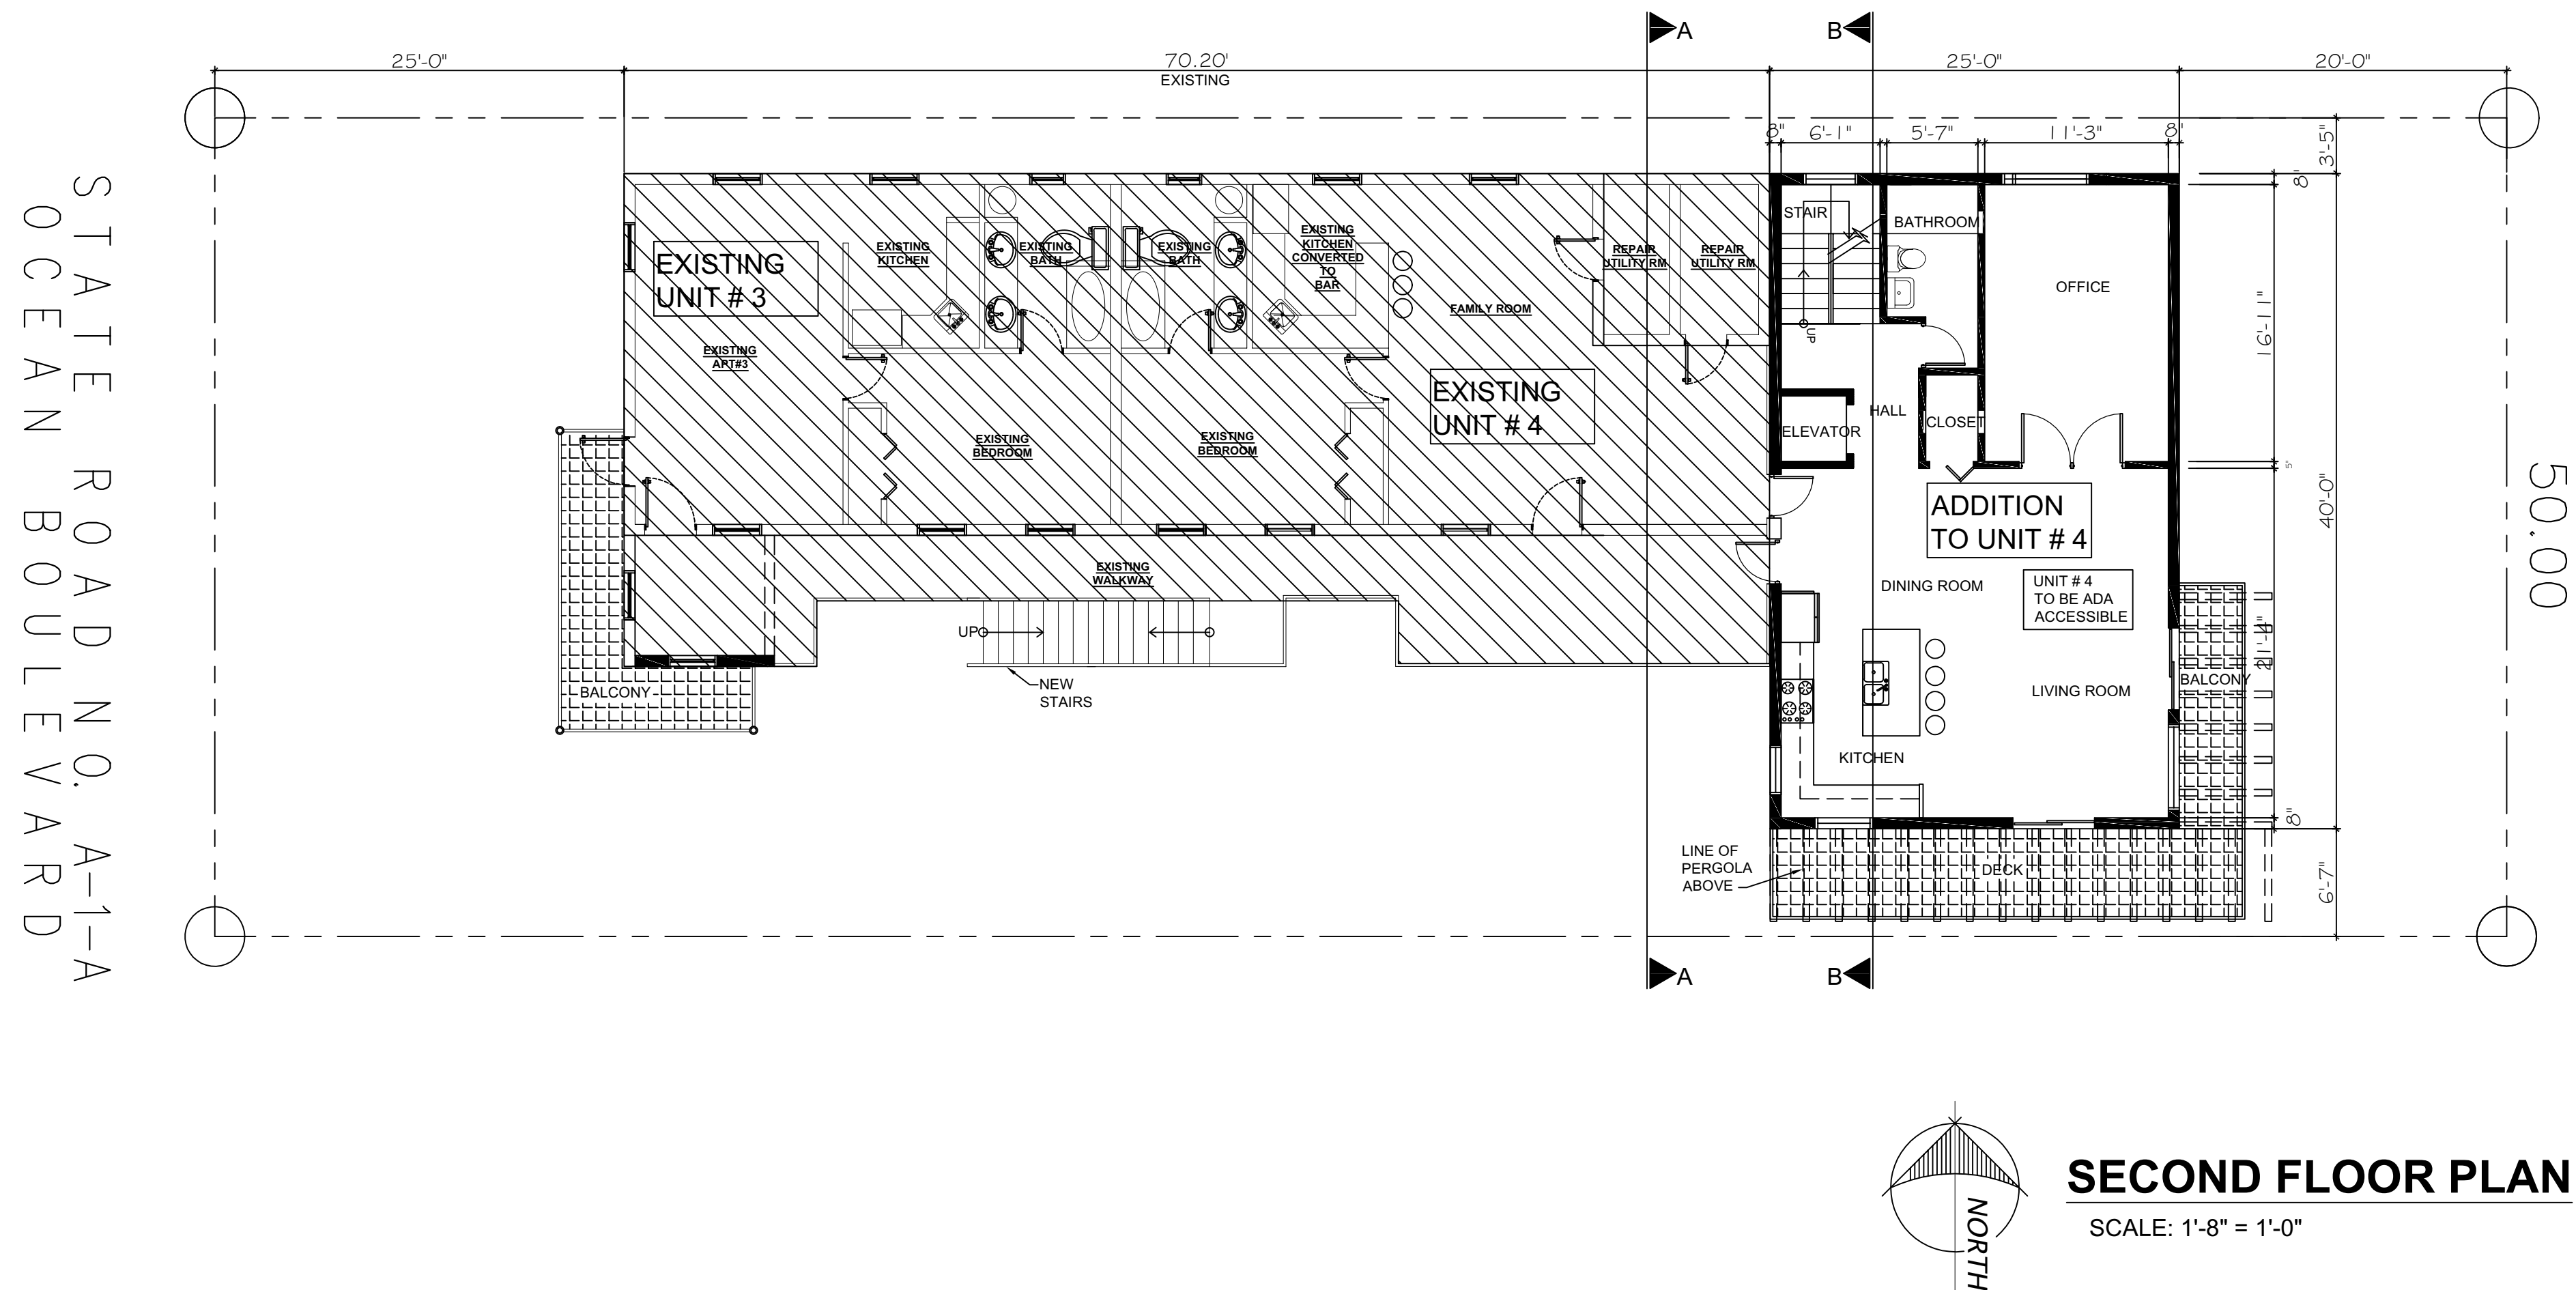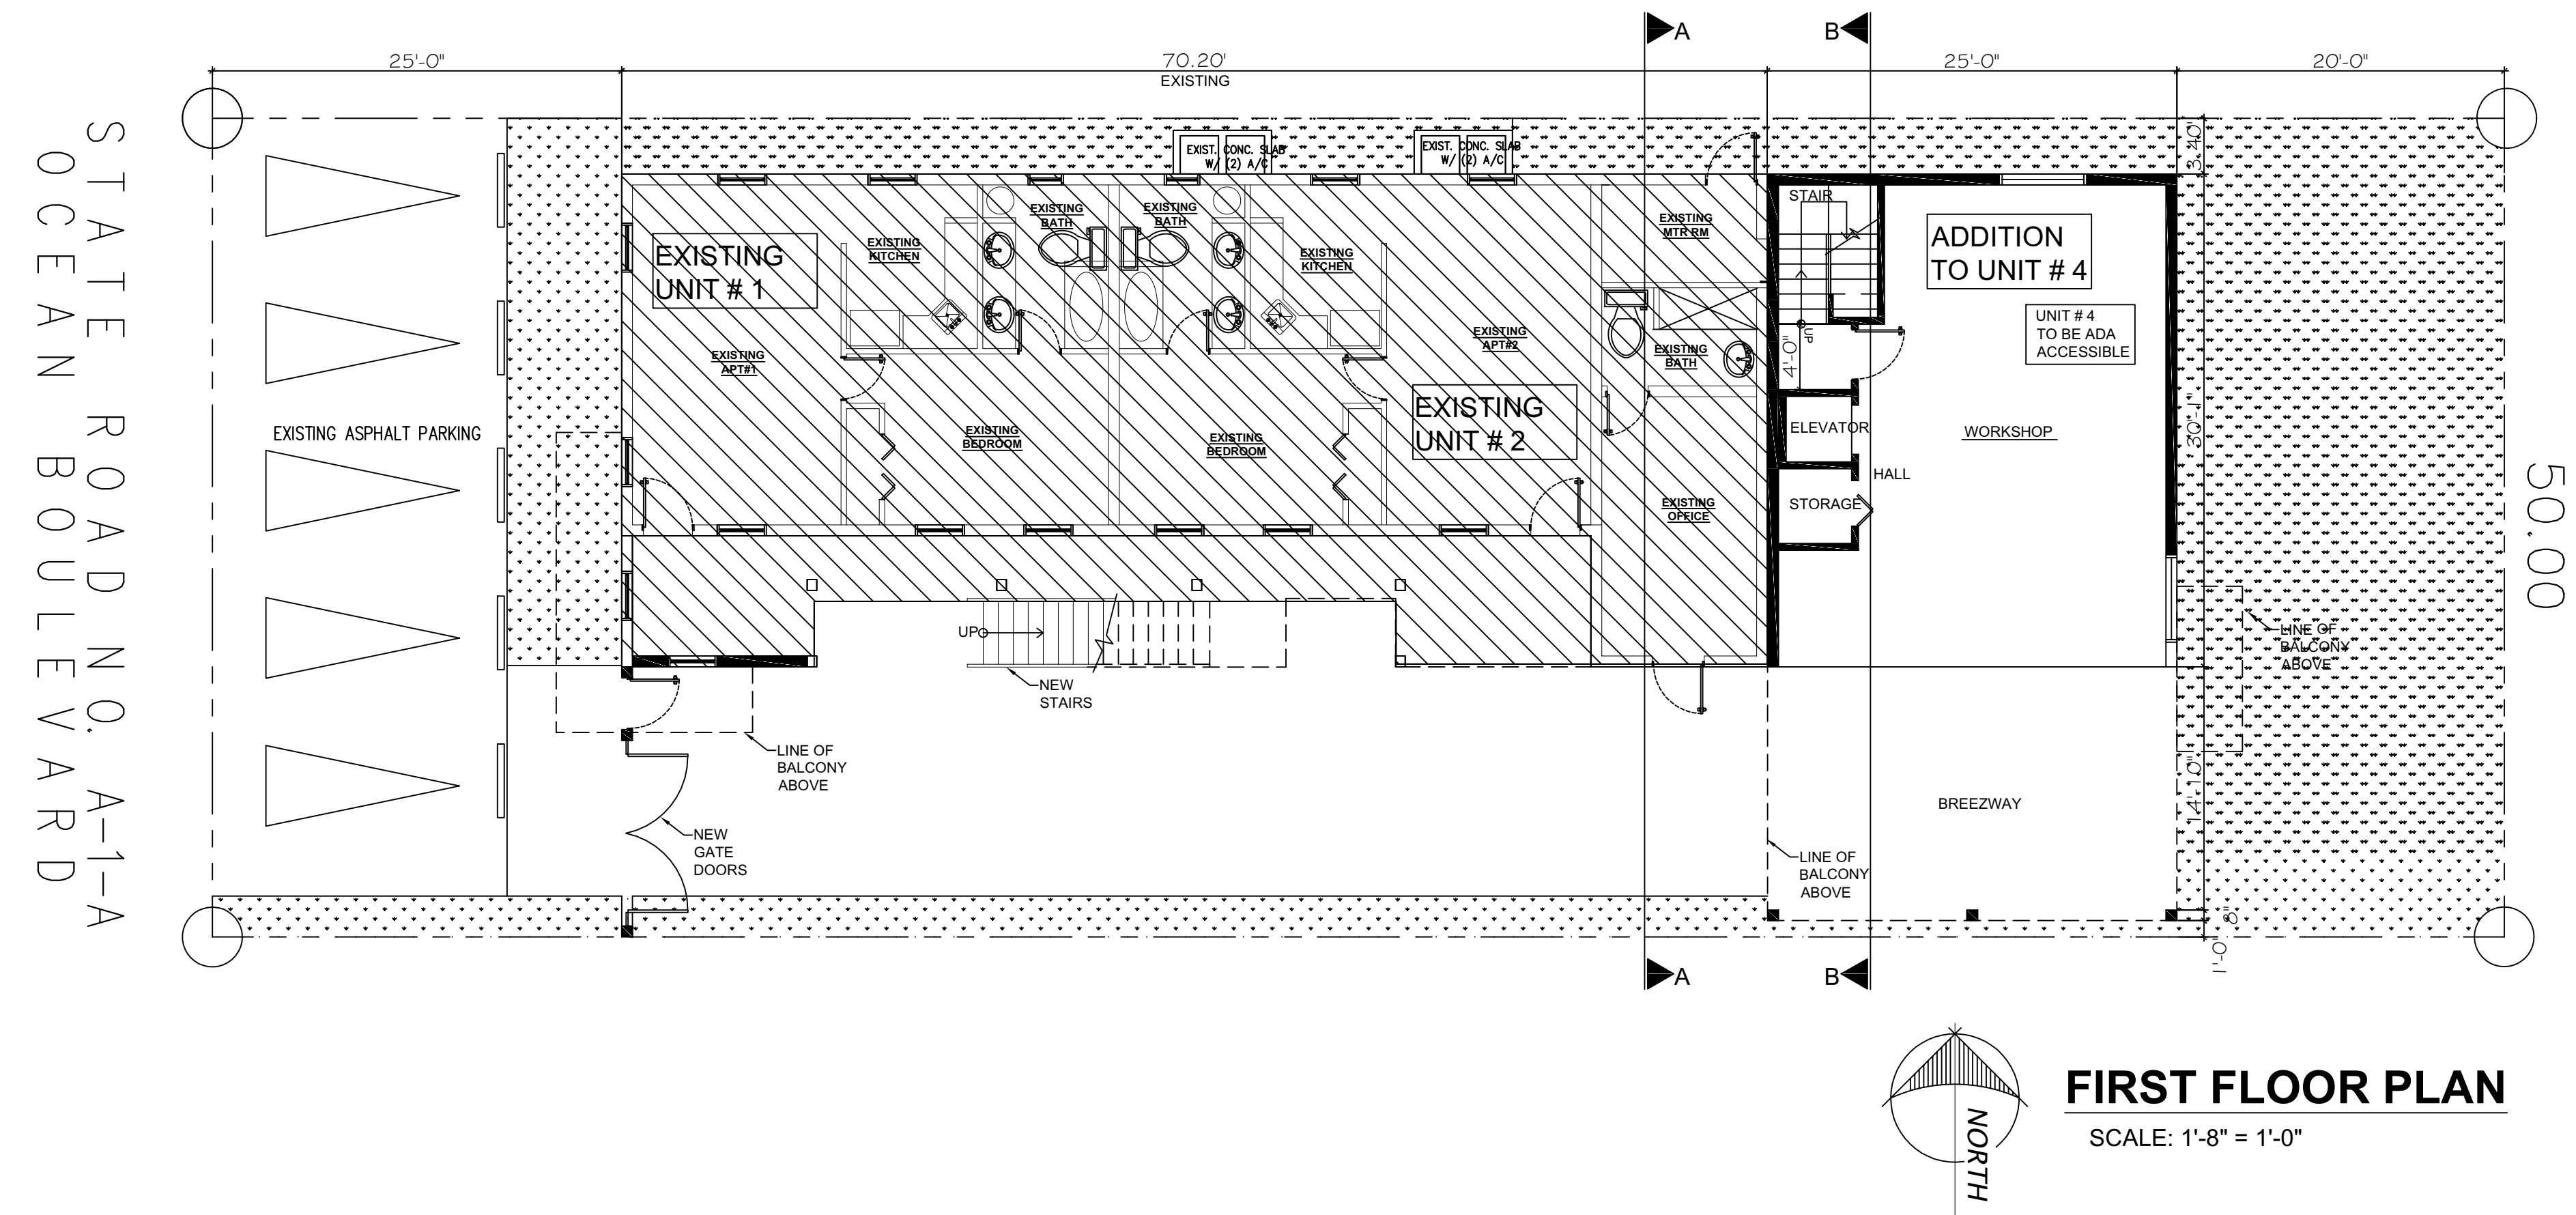

DRC
PZ21-12000018
7/7/2021