


STATE ROAD NO. A-1-A
OCEAN BOULEVARD

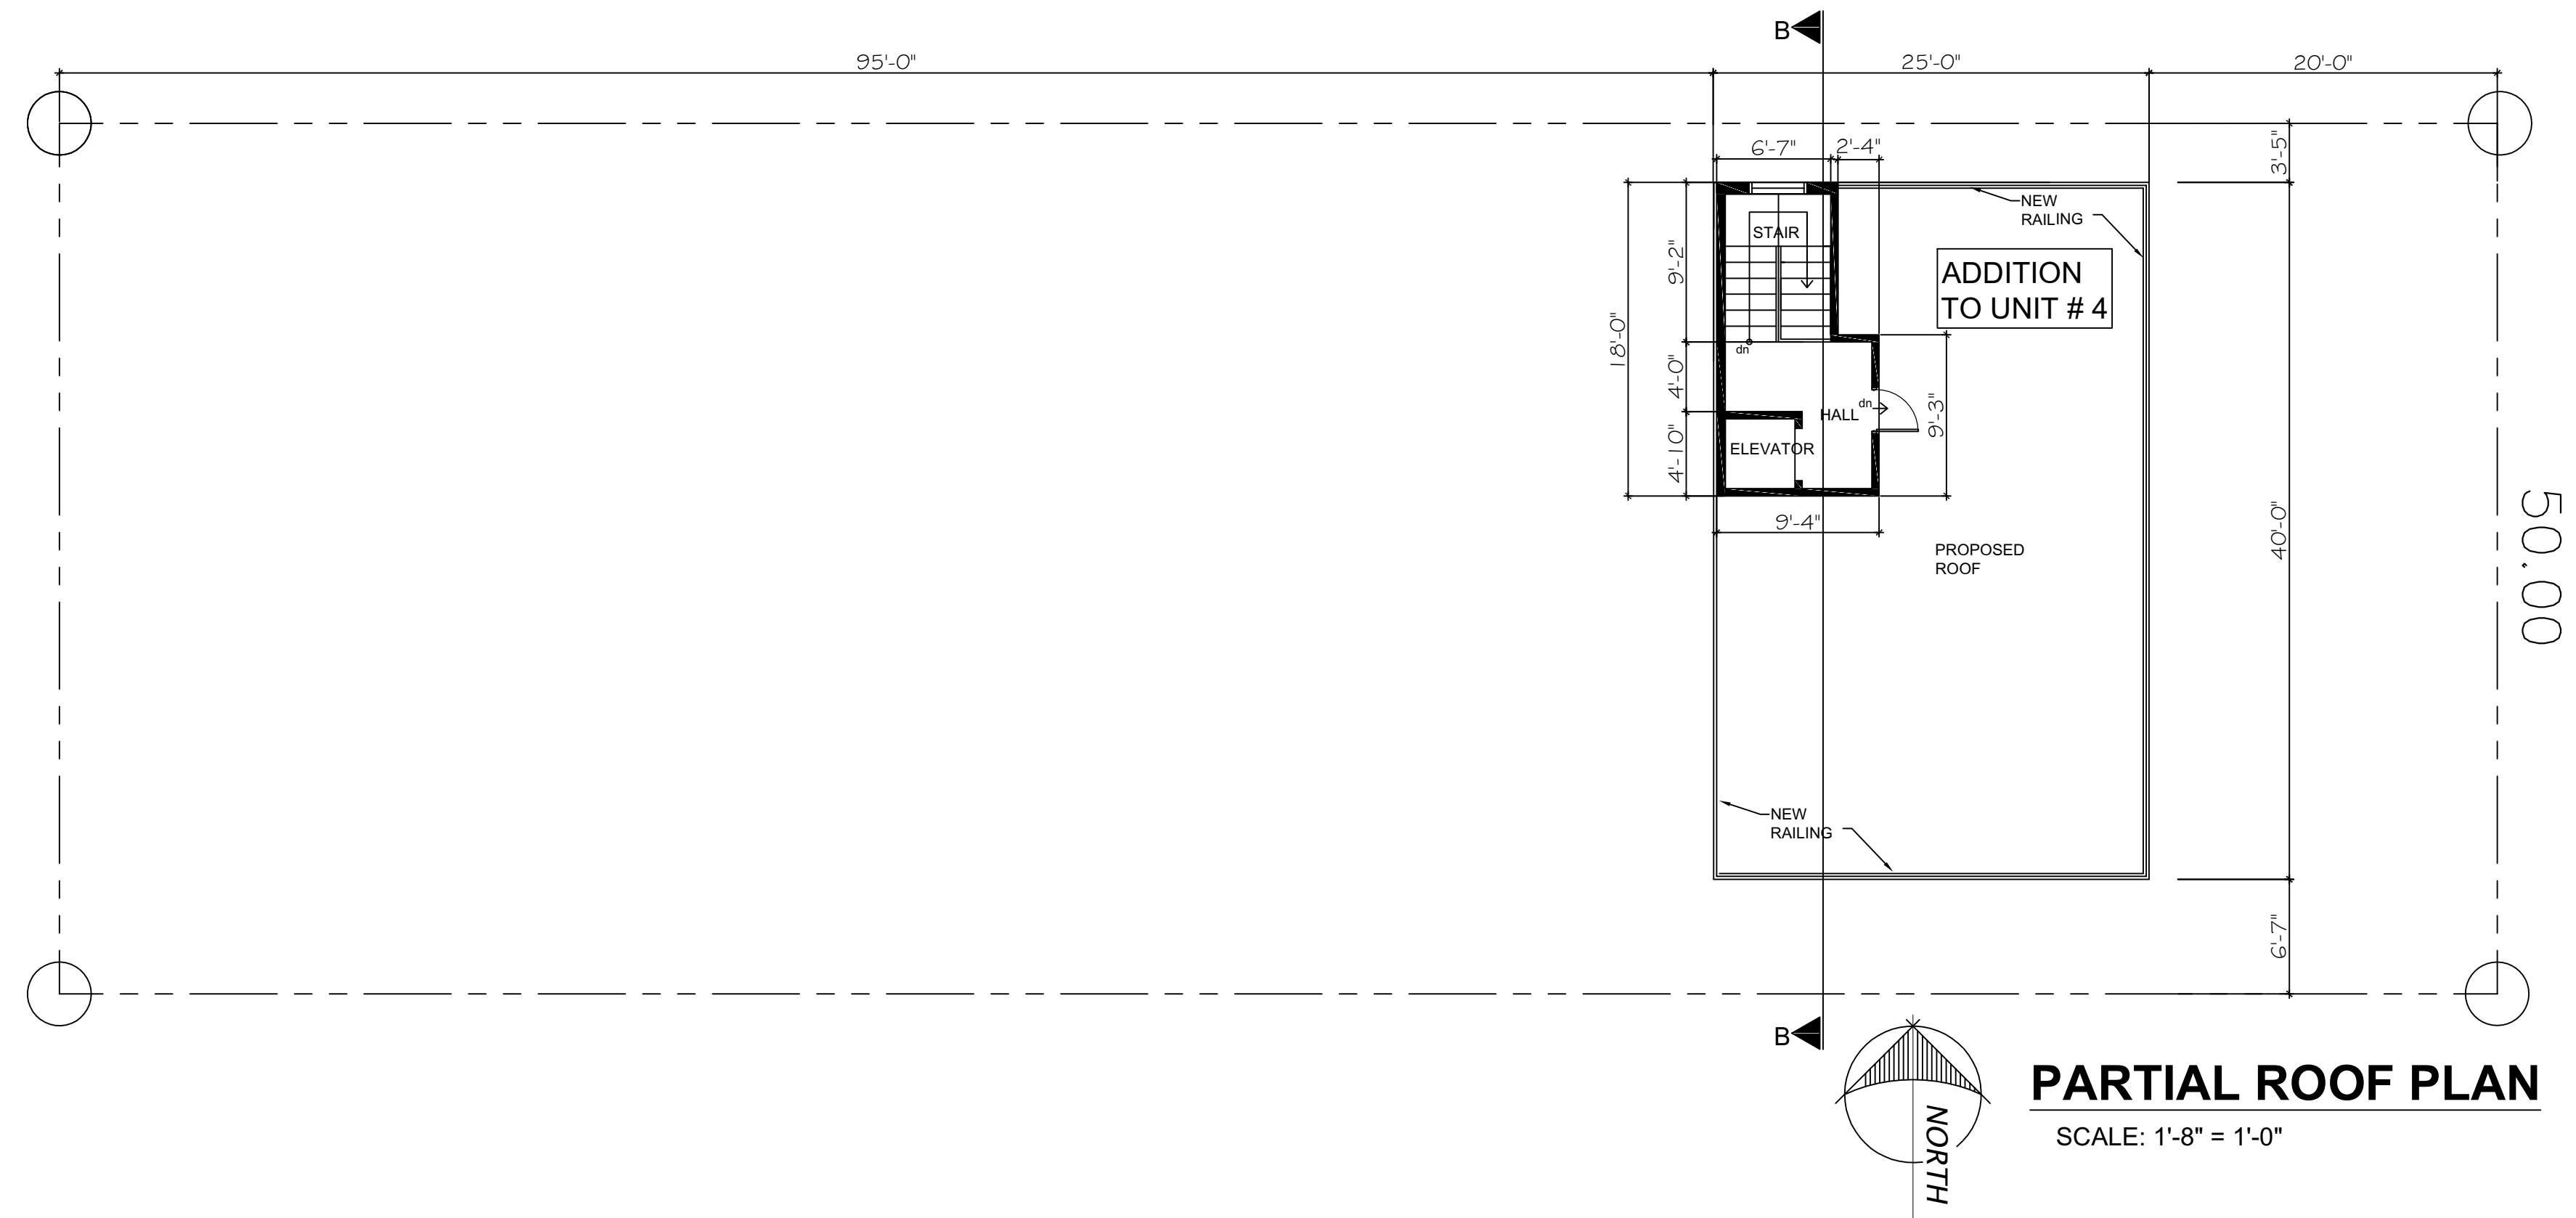

TITLE SHEET	
THIRD FLOOR PLAN	
ROOF PLAN	
Luis e uriarte:A0 1410D000 00017819 s 58B29200 001AE9	Digitally signed by Luis e uriarteA01410 D0000017819S 8E292000001AE Date: 2021.06.09 10:42:29 -04'00'
ARCHITECT: LUIS E. URIARTE Florida Architect License # AR 94107 18100 ATLANTIC BOULEVARD PHONE 786 290- Email: invusa@ive.com	
DRAWN BY:	
DATE	6.3.2021
SCALE:	AS NOTED
PROJECT :	
RC	
PROF	
PLR	

DRC
PZ21-12000018
7/7/2021